


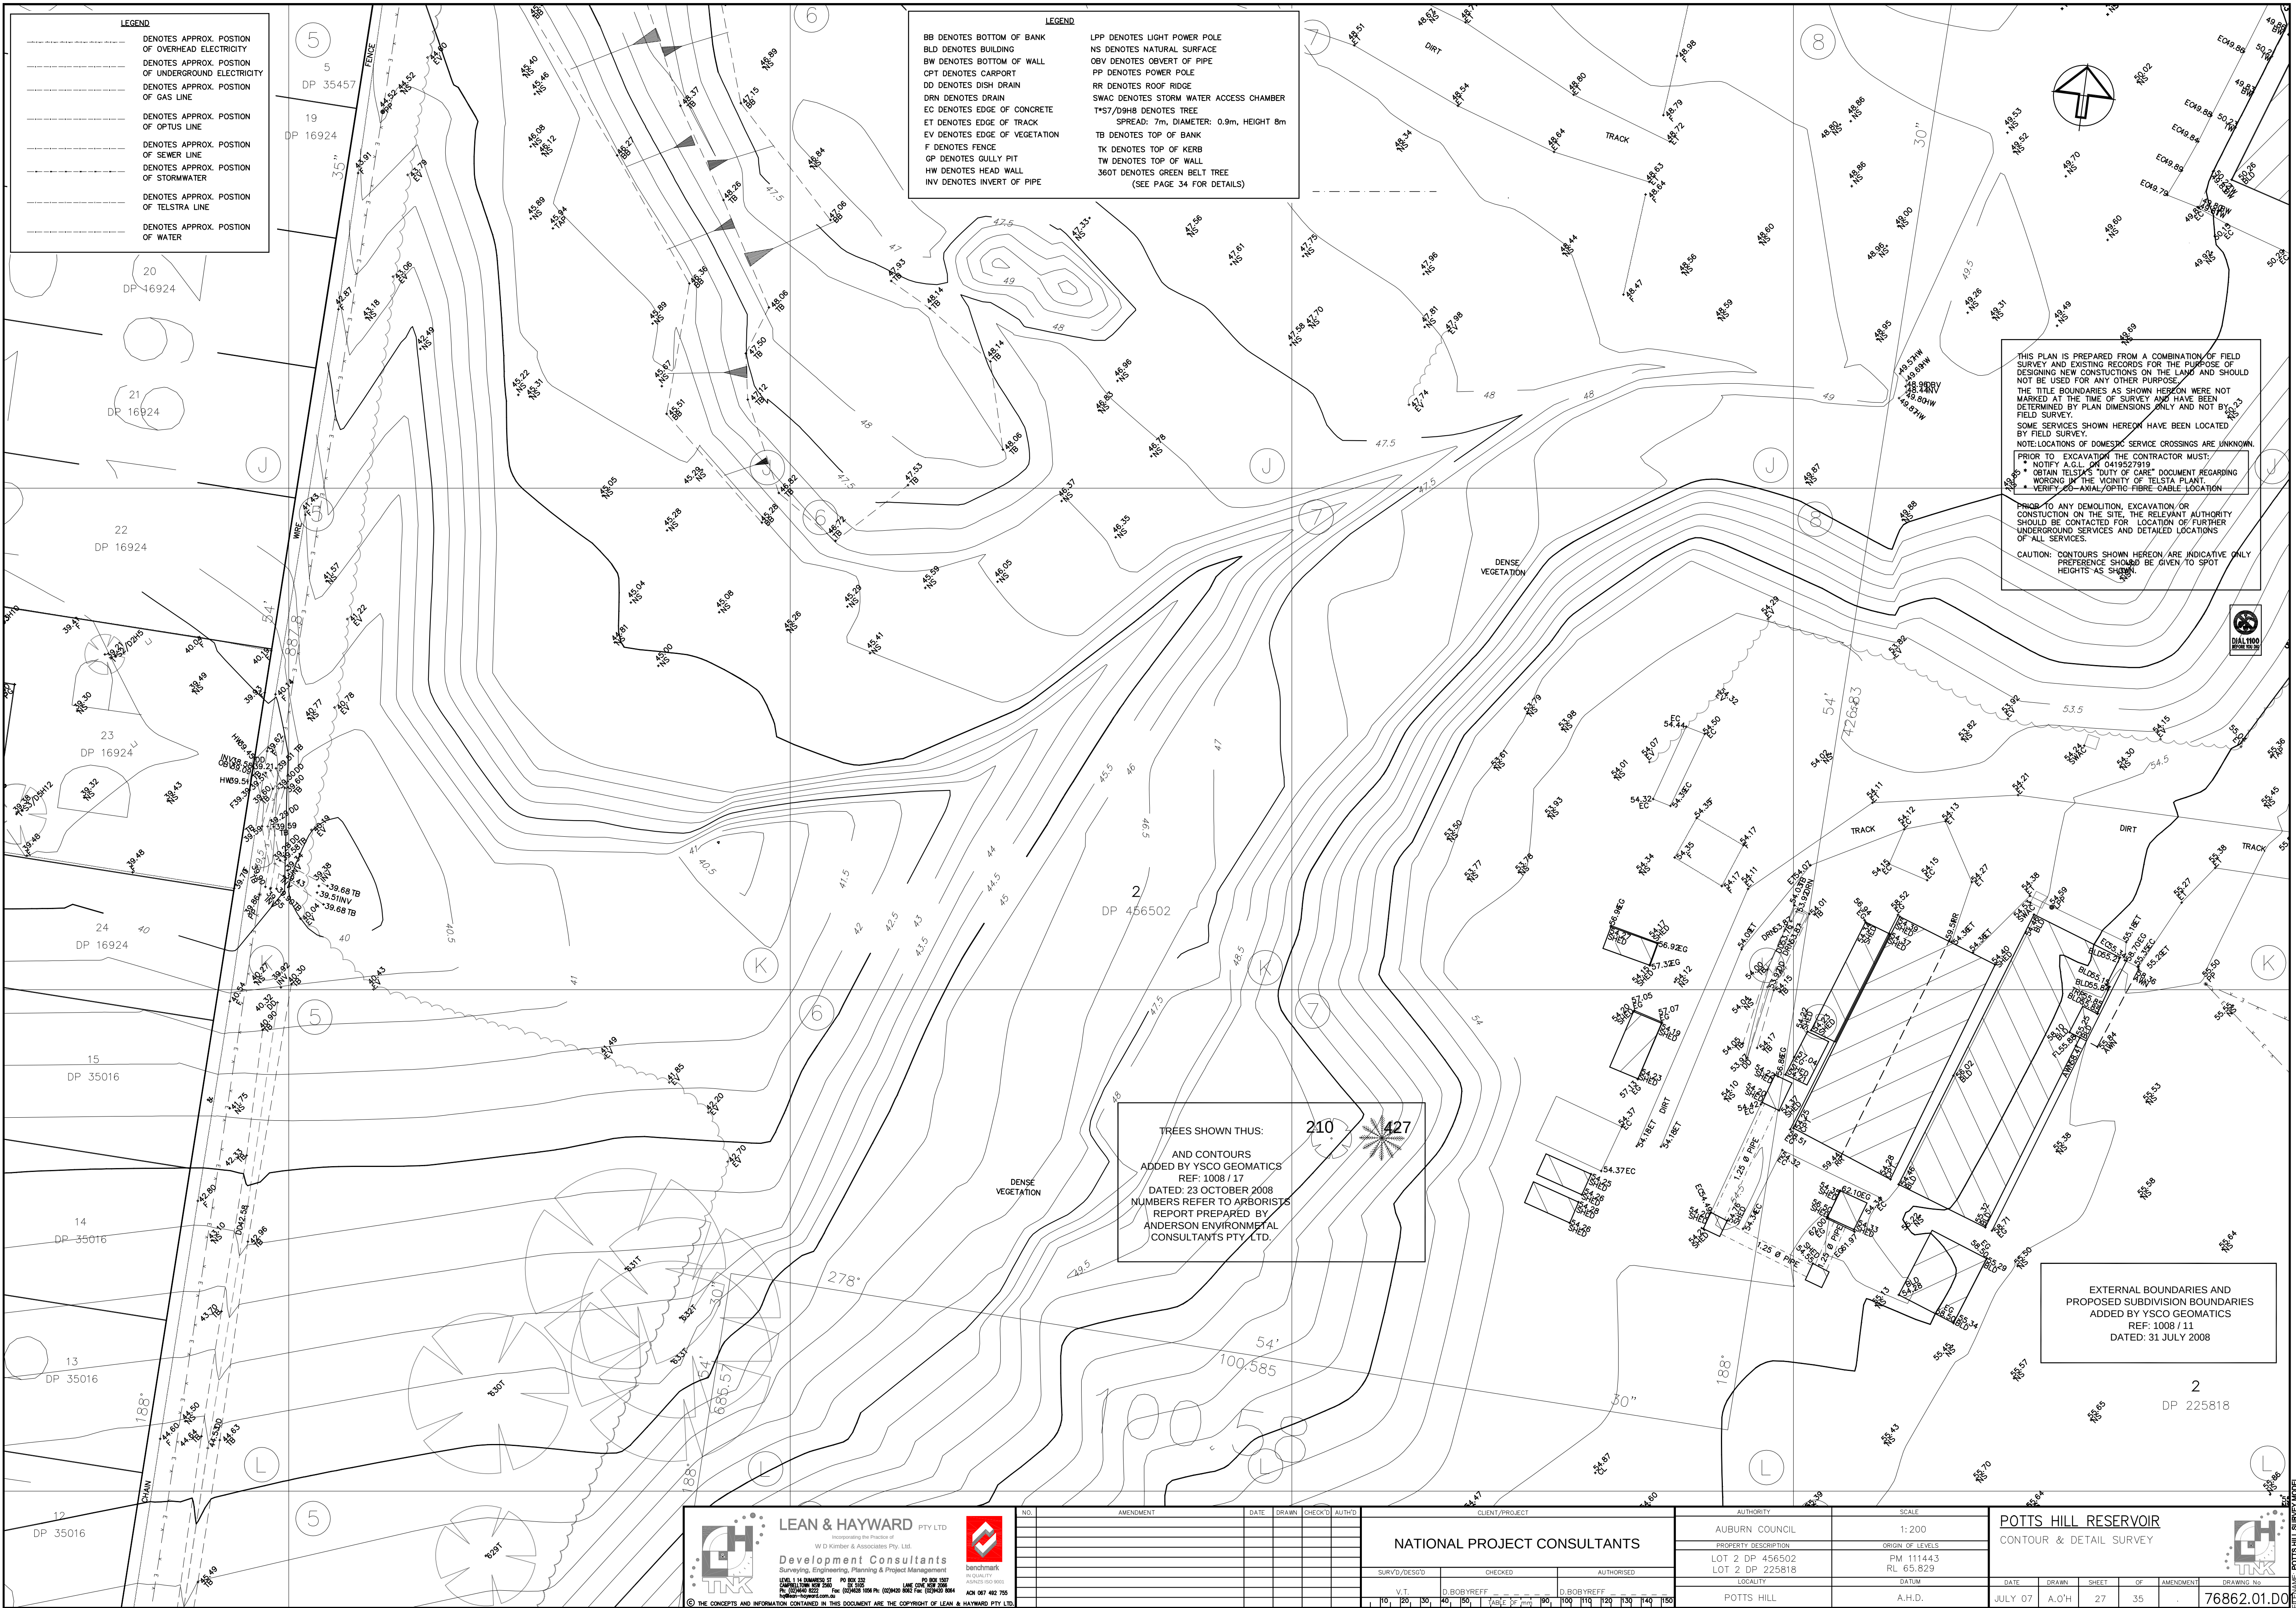

LEGEND

--- DENOTES APPROX. POSITION OF OVERHEAD ELECTRICITY

--- DENOTES APPROX. POSITION OF UNDERGROUND ELECTRICITY

--- DENOTES APPROX. POSITION OF GAS LINE

--- DENOTES APPROX. POSITION OF OPTUS LINE

--- DENOTES APPROX. POSITION OF SEWER LINE

--- DENOTES APPROX. POSITION OF STORMWATER

--- DENOTES APPROX. POSITION OF TELSTRA LINE

--- DENOTES APPROX. POSITION OF WATER

LEGEND

BB DENOTES BOTTOM OF BANK

BLD DENOTES BUILDING

BW DENOTES BOTTOM OF WALL

CPY DENOTES CARRIWAY

DD DENOTES DISH DRAIN

DRN DENOTES DRAIN

EC DENOTES EDGE OF CONCRETE

ET DENOTES EDGE OF TRACK

EV DENOTES EDGE OF VEGETATION

F DENOTES FENCE

GP DENOTES GULLY PIT

HW DENOTES HEAD WALL

INV DENOTES INVERT OF PIPE

LPP DENOTES LIGHT POWER POLE

NS DENOTES NATURAL SURFACE

OBV DENOTES OBVERT OF PIPE

PP DENOTES POWER POLE

RR DENOTES ROOF RIDGE

SWAC DENOTES STORM WATER ACCESS CHAMBER

T+S7/D9H8 DENOTES TREE

SPREAD: 7m, DIAMETER: 0.9m, HEIGHT 8m

TB DENOTES TOP OF BANK

TK DENOTES TOP OF KERB

TW DENOTES TOP OF WALL

360T DENOTES GREEN BELT TREE

(SEE PAGE 34 FOR DETAILS)

THIS PLAN IS PREPARED FROM A COMBINATION OF FIELD SURVEY AND EXISTING RECORDS FOR THE PURPOSE OF DESIGNING NEW CONSTRUCTIONS ON THE LAND AND SHOULD NOT BE USED FOR ANY OTHER PURPOSE.

THE TITLE BOUNDARIES AS SHOWN HEREON WERE NOT MARKED AT THE TIME OF SURVEY AND HAVE BEEN DETERMINED BY PLAN DIMENSIONS ONLY AND NOT BY FIELD SURVEY.

SOME SERVICES SHOWN HEREON HAVE BEEN LOCATED BY FIELD SURVEY.

NOTE: LOCATIONS OF DOMESTIC SERVICE CROSSINGS ARE UNKNOWN.

PRIOR TO EXCAVATION THE CONTRACTOR MUST:

- NOTIFY A.G.L. 96 0419527919
- OBTAIN TELSTRA'S "DUTY OF CARE" DOCUMENT REGARDING WORKING IN THE VICINITY OF TELSTRA PLANT.
- VERIFY 40-KV/AL/OPTIC FIBRE CABLE LOCATION

PRIO TO ANY DEMOLITION, EXCAVATION OR CONSTRUCTION ON THE SITE, THE RELEVANT AUTHORITY SHOULD BE CONTACTED FOR LOCATION OF FURTHER UNDERGROUND SERVICES AND DETAILED LOCATIONS OF ALL SERVICES.

CAUTION: CONTOURS SHOWN HEREON ARE INDICATIVE ONLY. PREFERENCE SHOULD BE GIVEN TO SPOT HEIGHTS AS SHOWN.

TREES SHOWN THUS:

AND CONTOURS ADDED BY YSCO GEOMATICS REF: 1008 / 17

DATED: 23 OCTOBER 2008

NUMBERS REFER TO ARBORISTS REPORT PREPARED BY ANDERSON ENVIRONMENTAL CONSULTANTS PTY LTD.

EXTERNAL BOUNDARIES AND PROPOSED SUBDIVISION BOUNDARIES ADDED BY YSCO GEOMATICS REF: 1008 / 11

DATED: 31 JULY 2008

LEAN & HAYWARD PTY LTD
Incorporating the Practices of
W D Kimber & Associates Pty. Ltd.
Development Consultants
Surveying, Engineering, Planning & Project Management

NATIONAL PROJECT CONSULTANTS

NO.	AMENDMENT	DATE	DRAWN	CHECKED	AUTH'D

CLIENT/PROJECT	
NATIONAL PROJECT CONSULTANTS	
SURV'D/DESG'D	CHECKED
V.T.	D.BORVREFF
D.BORVREFF	D.BORVREFF
10	20
30	40
50	60
70	80
90	100
110	120
130	140
150	

AUTHORITY	SCALE
AUBURN COUNCIL	1:200
PROPERTY DESCRIPTION	ORIGIN OF LEVELS
LOT 2 DP 456502	PM 111443
LOT 2 DP 225818	RL 65.829
LOCALITY	DATUM
POTTS HILL	A.H.D.

POTTS HILL RESERVOIR					
CONTOUR & DETAIL SURVEY					
DATE	DRAWN	SHEET	OF	AMENDMENT	DRAWING NO.
JULY 07	A.O'H	27	35		76862.01.D0

PREPARED BY: POTT'S HILL SURVEY MODEL

THIS PLAN IS PREPARED FROM A COMBINATION OF FIELD SURVEY AND EXISTING RECORDS FOR THE PURPOSE OF DESIGNING NEW CONSTRUCTIONS ON THE LAND AND SHOULD NOT BE USED FOR ANY OTHER PURPOSE.
THE TITLE BOUNDARIES AS SHOWN HEREON WERE NOT MARKED AT THE TIME OF SURVEY AND HAVE BEEN DETERMINED BY PLAN DIMENSIONS ONLY AND NOT BY FIELD SURVEY.
SOME SERVICES SHOWN HEREON HAVE BEEN LOCATED BY FIELD SURVEY.
NOTE: LOCATIONS OF DOMESTIC SERVICE CROSSINGS ARE UNKNOWN.
PRIOR TO EXCAVATION THE CONTRACTOR MUST:
• NOTIFY A.G.L. ON 0419527919
• OBTAIN TELSTRA'S "DUTY OF CARE" DOCUMENT REGARDING WORKING IN THE VICINITY OF TELSTRA PIT.
• VERIFY CO-AXIAL/OPTIC FIBRE CABLE LOCATION
PRIOR TO ANY DEMOLITION, EXCAVATION OR CONSTRUCTION ON THE SITE, THE RELEVANT AUTHORITY SHOULD BE CONTACTED FOR LOCATION OF FURTHER UNDERGROUND SERVICES AND DETAILED LOCATIONS OF ALL SERVICES.
CAUTION: CONTOURS SHOWN HEREON ARE INDICATIVE ONLY. PREFERENCE SHOULD BE GIVEN TO SPOT HEIGHTS AS SHOWN.




LEGEND

CL DENOTES CENTRE LINE OF ROAD
DD DENOTES DISH DRAIN
ED DENOTES EDGE OF DRIVEWAY
EP DENOTES EDGE OF PATH
EV DENOTES EDGE OF VEGETATION
F DENOTES FENCE
G DENOTES INVERT OF GUTTER
GP DENOTES GULLY PIT
GAS DENOTES GAS PIT
HYD DENOTES HYDRANT
HW DENOTES HEAD WALL
INV DENOTES INVERT OF PIPE
L DENOTES LIP OF KERB
LPP DENOTES LIGHT POWER POLE
NS DENOTES NATURAL SURFACE
OBV DENOTES OVERT OF PIPE
PG DENOTES PLAY GROUND
PP DENOTES POWER POLE
SAC DENOTES SEWER ACCESS CHAMBER
SV DENOTES STOP VALVE
T*57/09H8 DENOTES TREE
SPREAD: 7m, DIAMETER: 0.9m, HEIGHT 8m
TB DENOTES TOP OF BANK
TEL DENOTES TELSTRA PIT
TK DENOTES TOP OF KERB
VC DENOTES VEHICLE CROSSING

LEGEND

----- DENOTES APPROX. POSITION OF OVERHEAD ELECTRICITY
----- DENOTES APPROX. POSITION OF UNDERGROUND ELECTRICITY
----- DENOTES APPROX. POSITION OF GAS LINE
----- DENOTES APPROX. POSITION OF OPTUS LINE
----- DENOTES APPROX. POSITION OF SEWER LINE
----- DENOTES APPROX. POSITION OF STORMWATER
----- DENOTES APPROX. POSITION OF TELSTRA LINE
----- DENOTES APPROX. POSITION OF WATER

TREES SHOWN THUS:

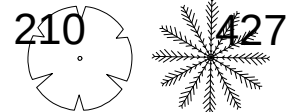

AND CONTOURS
ADDED BY YSCO GEOMATICS
REF: 1008 / 17
DATED: 23 OCTOBER 2008
NUMBERS REFER TO ARBORISTS
REPORT PREPARED BY
ANDERSON ENVIRONMENTAL
CONSULTANTS PTY. LTD.

EXTERNAL BOUNDARIES AND
PROPOSED SUBDIVISION BOUNDARIES
ADDED BY YSCO GEOMATICS
REF: 1008 / 11
DATED: 31 JULY 2008



LEAN & HAYWARD PTY LTD
Incorporating the Practice of
W D Kimber & Associates Pty. Ltd.
Development Consultants
Surveying, Engineering, Planning & Project Management
LEVEL 11, 114 MARLBOROUGH ST. PO BOX 322
MELBOURNE VIC 3001
TEL: (03) 9442 4222 FAX: (03) 9442 4222
www.lean-hayward.com.au



NO. AMENDMENT DATE DRAWN CHECKED AUTH'D

NATIONAL PROJECT CONSULTANTS

SURVY/DESGO CHECKED AUTHORIZED
V.T. D.BORVREFF D.BORVREFF
10 20 30 40 50 60 70 80 90 100 110 120 130 140 150

AUTHORITY

AUBURN COUNCIL

PROPERTY DESCRIPTION

LOT 2 DP 456502
LOT 2 DP 225818

LOCALITY

POTTS HILL

SCALE

1:200

ORIGIN OF LEVELS

PM 111443
RL 65.829

DATUM


A.H.D.


POTTS HILL RESERVOIR
CONTOUR & DETAIL SURVEY

DRAWING No. 76862.01.D0
DATE JULY 07
DRAWN A.O'H
SHEET 28
OF 35
AMENDMENT
DRAWING No.



REFERENCE: POTTS HILL SURVEY MODEL

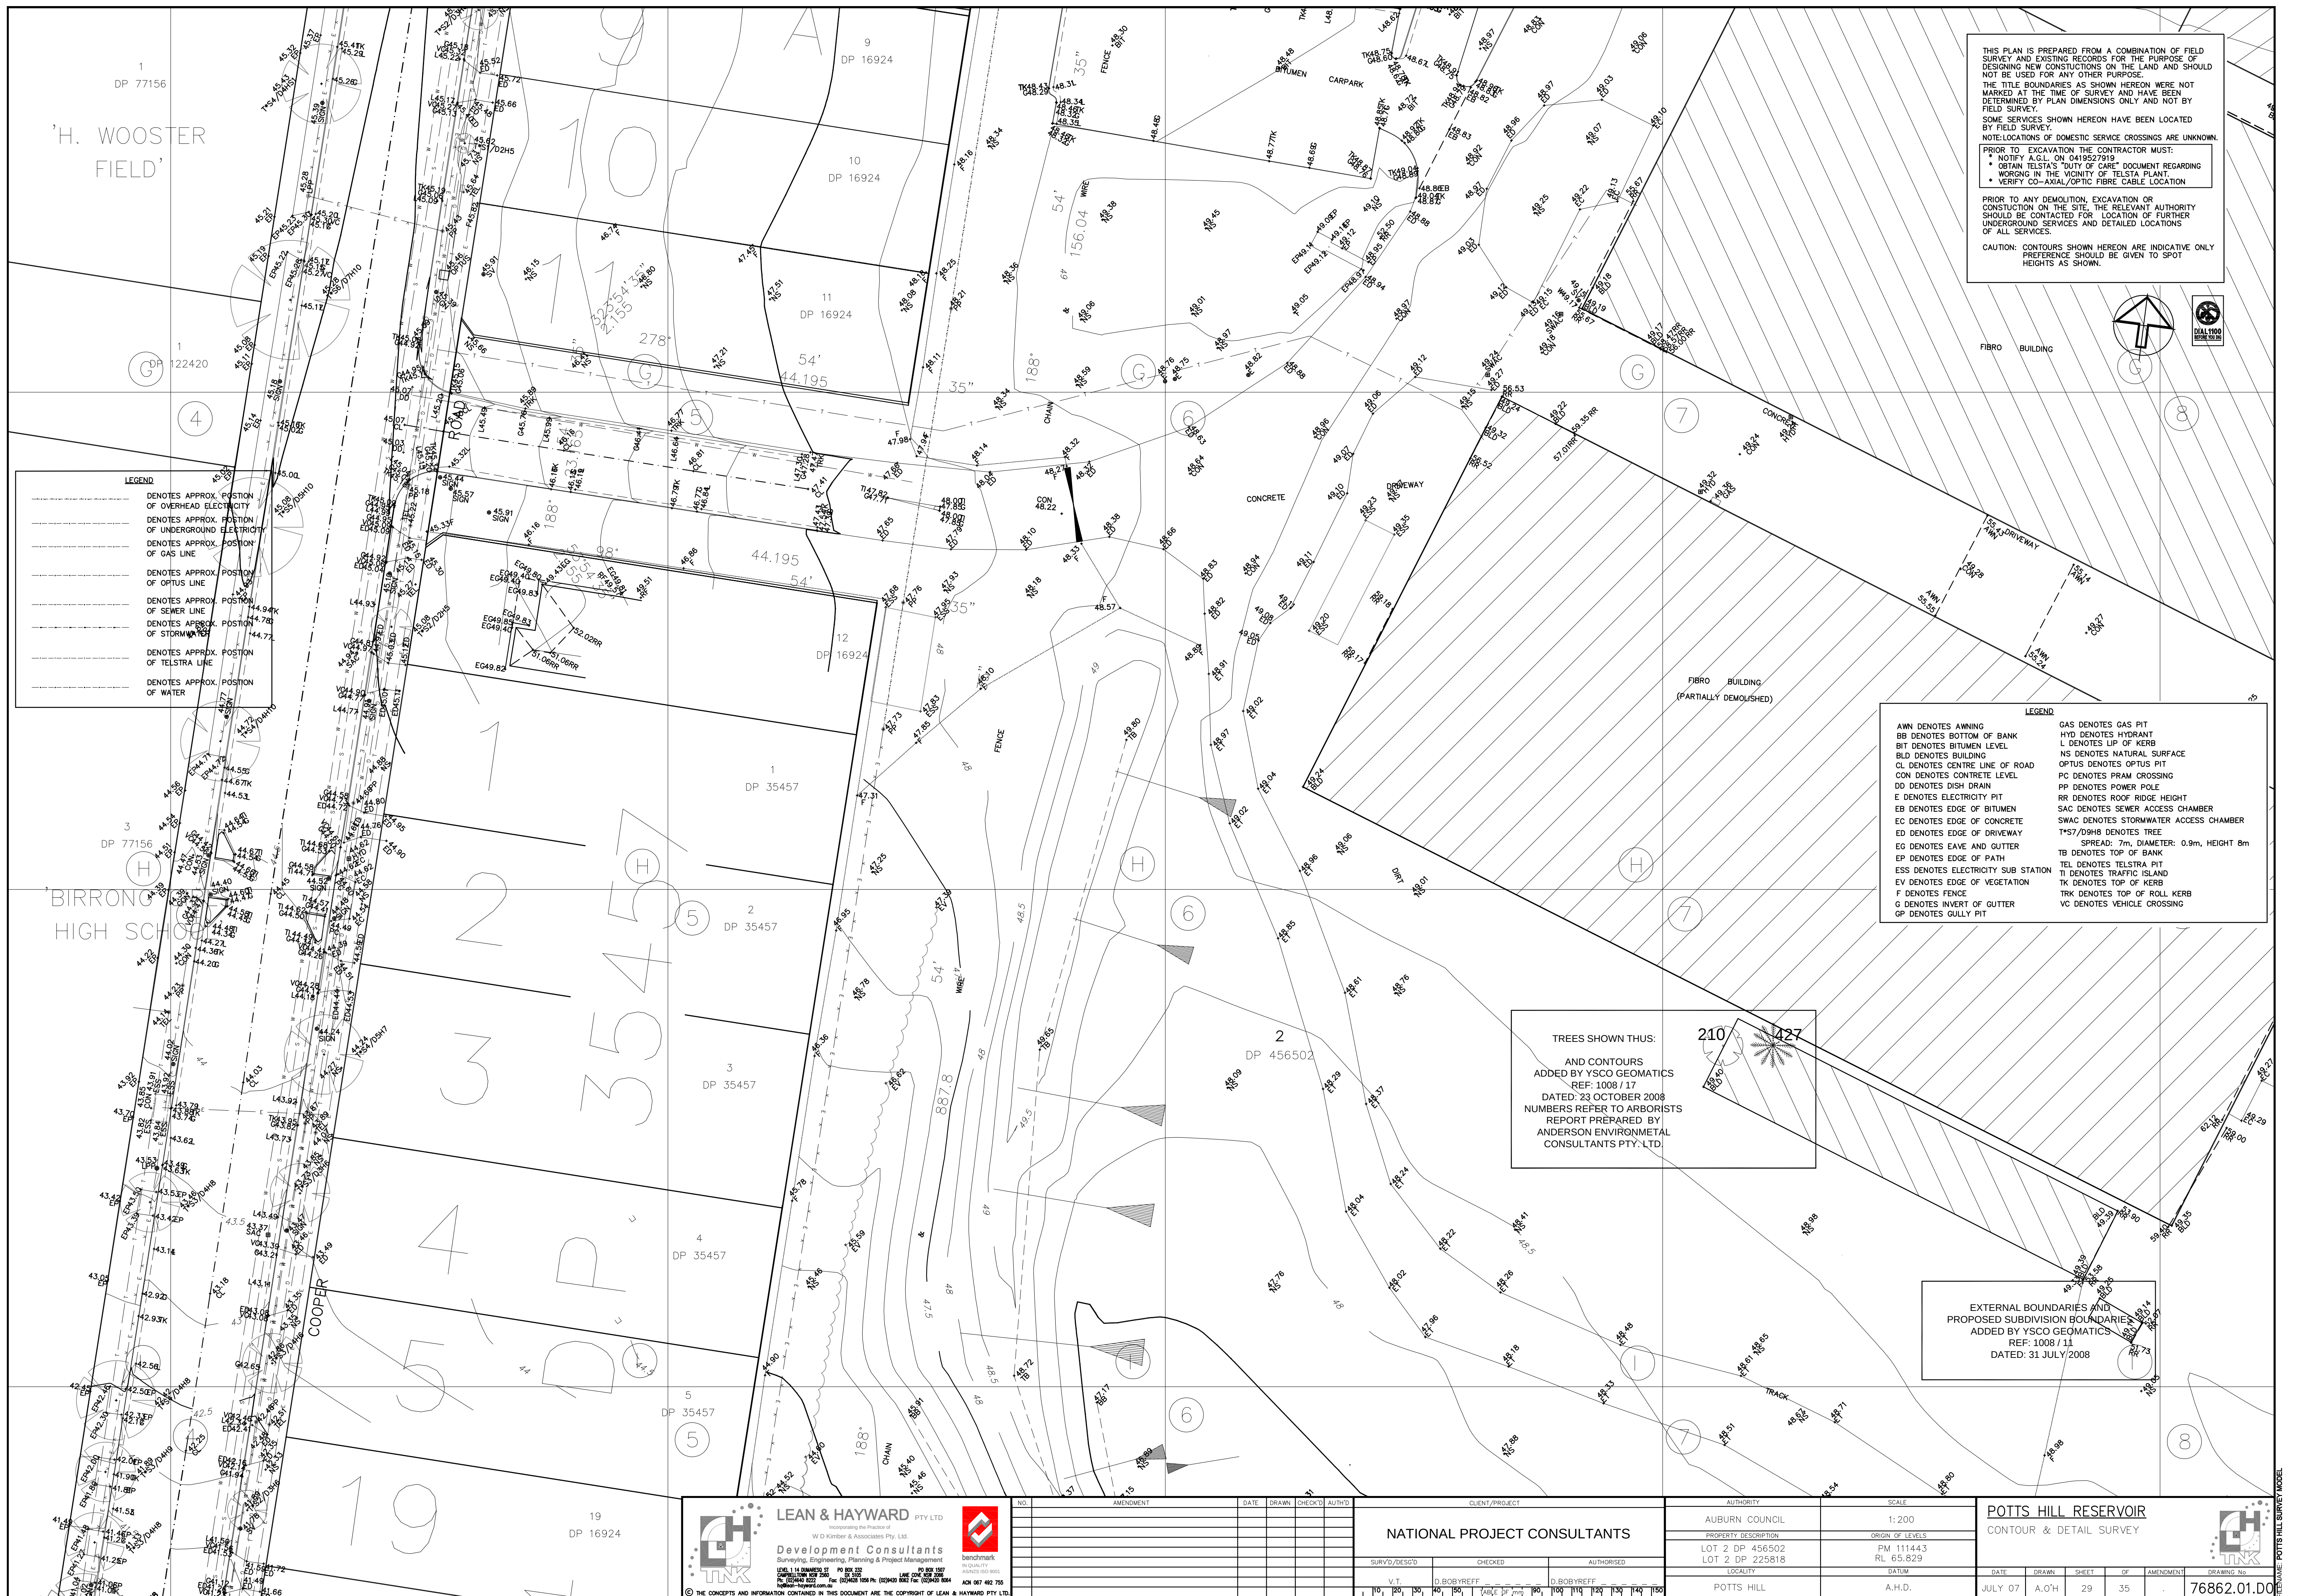

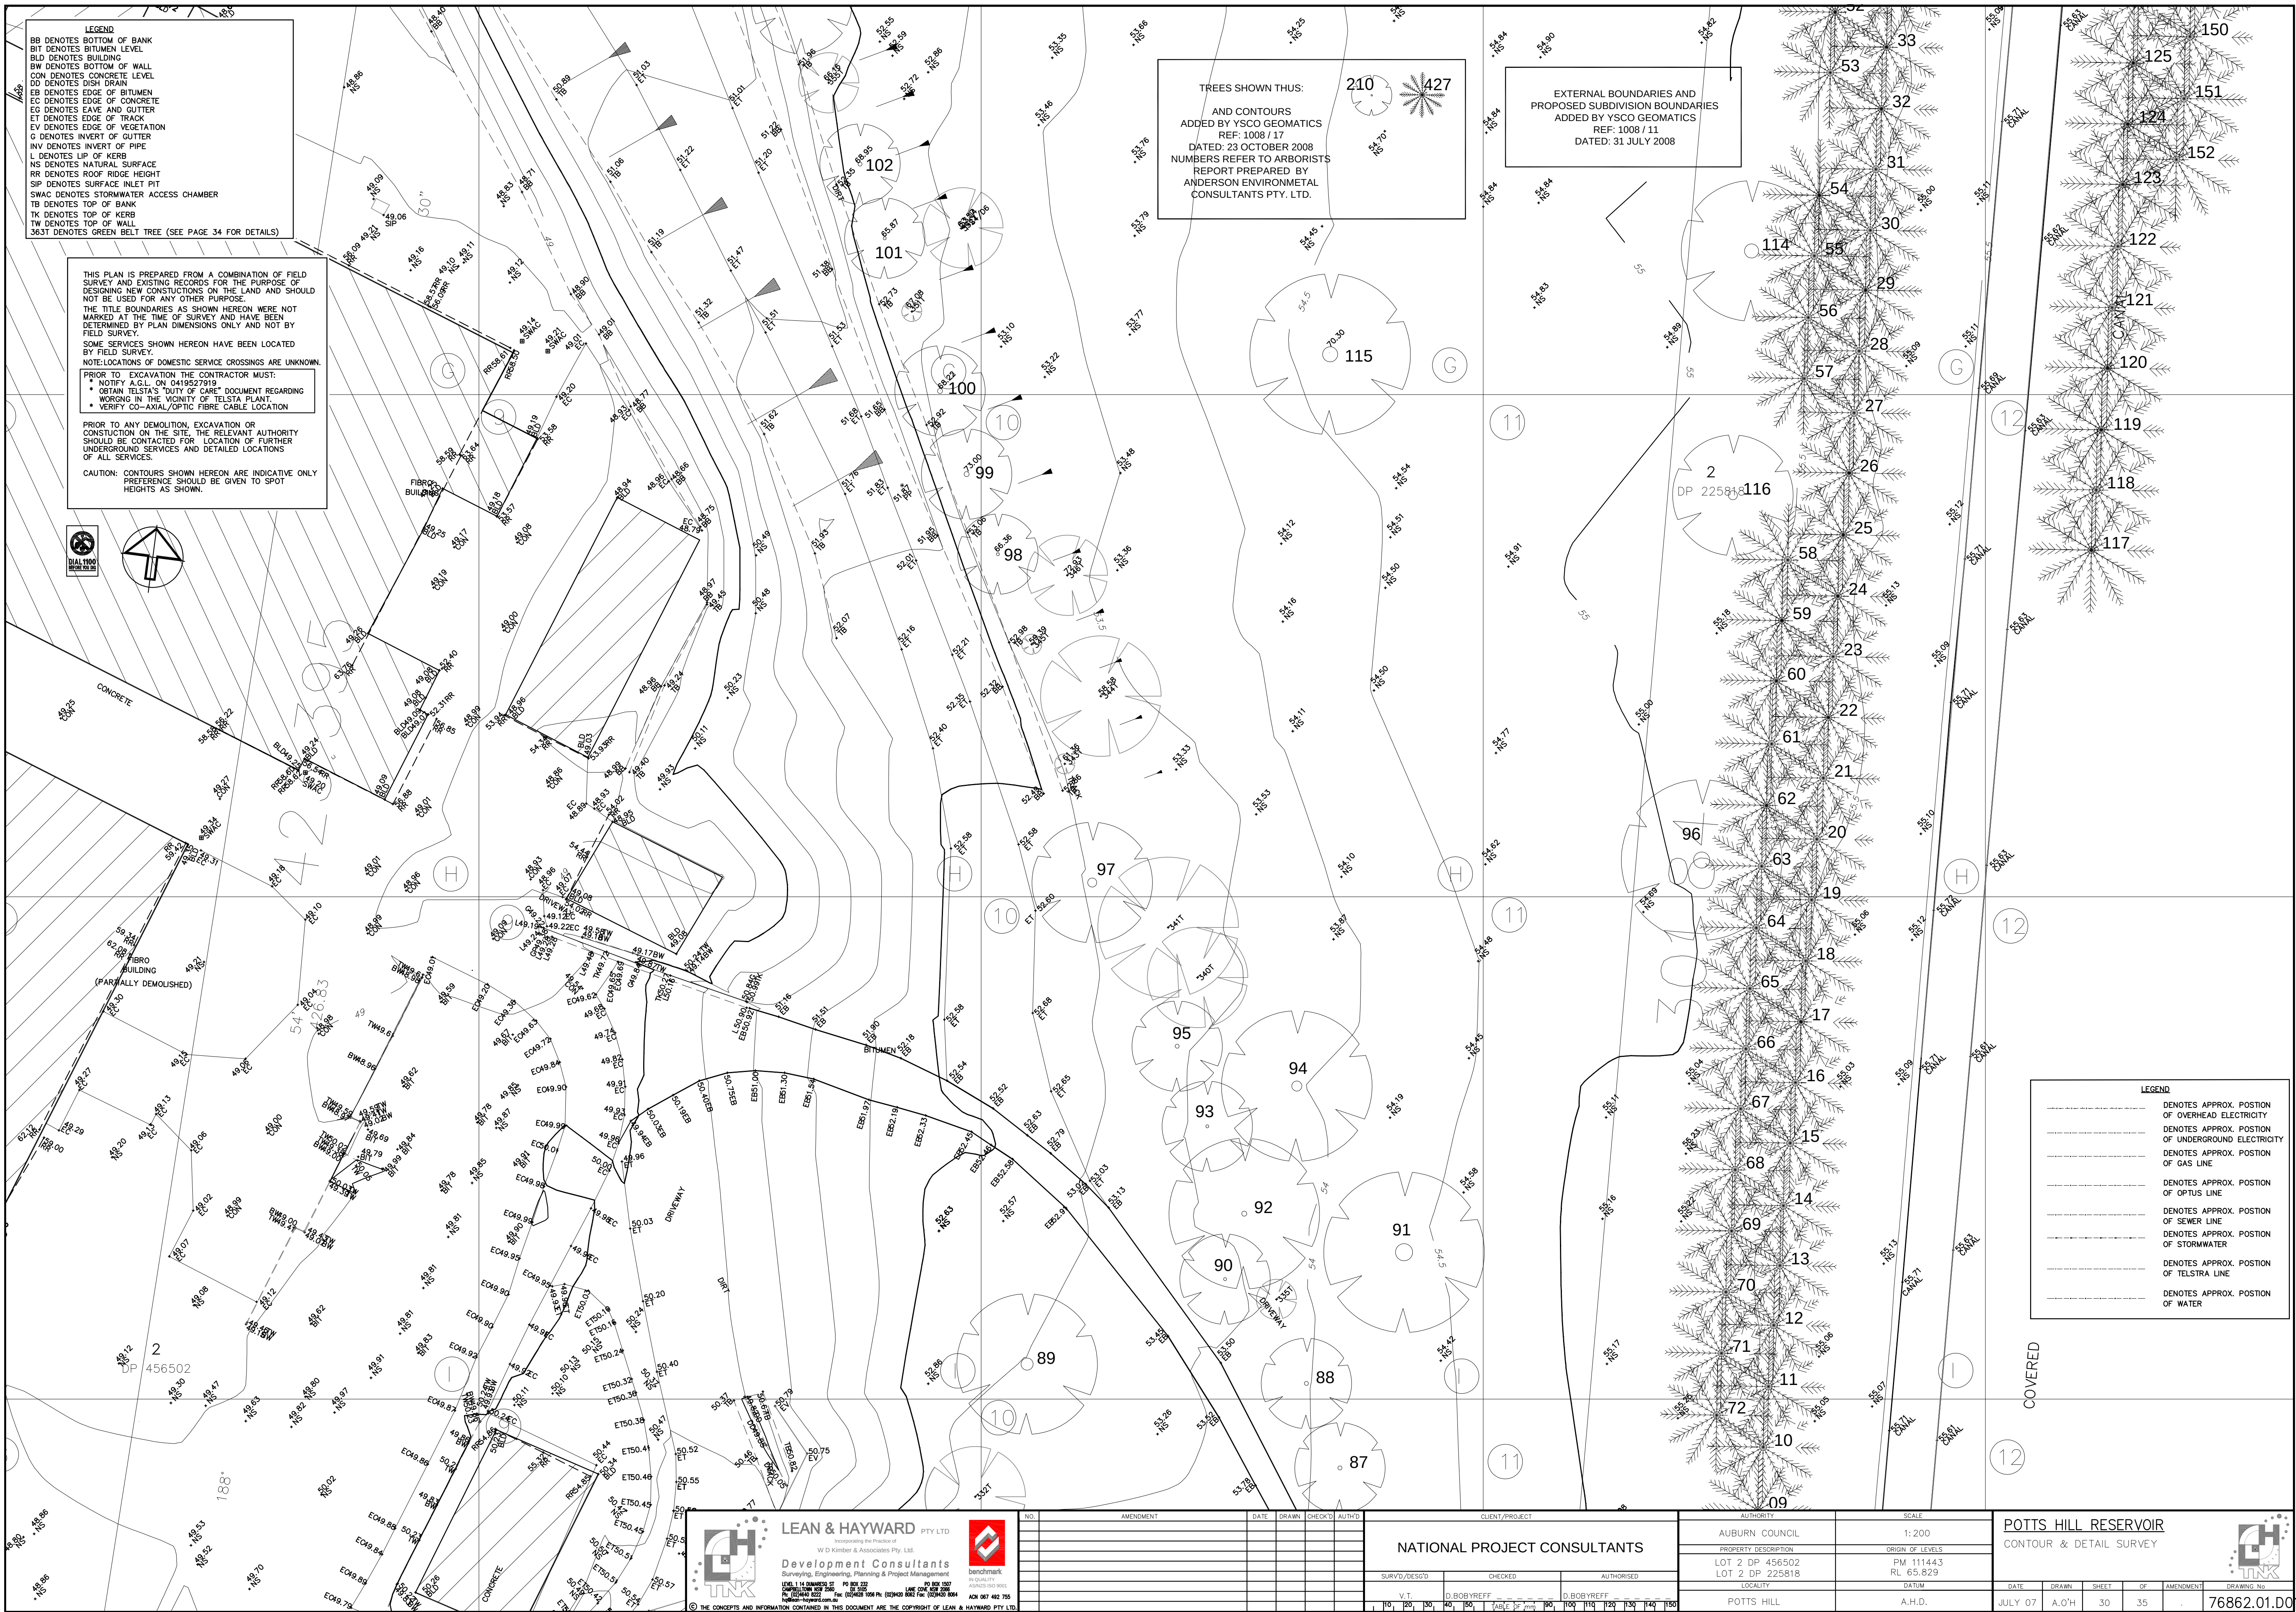

LEGEND

BB DENOTES BOTTOM OF BANK
BIT DENOTES BITUMEN LEVEL
BLD DENOTES BUILDING
BW DENOTES BOTTOM OF WALL
CON DENOTES CONCRETE LEVEL
DD DENOTES DISH DRAIN
ED DENOTES EDGE OF BITUMEN
EC DENOTES EDGE OF CONCRETE
EG DENOTES EAVE AND GUTTER
ET DENOTES EDGE OF TRACK
EV DENOTES EDGE OF VEGETATION
G DENOTES INVERT OF GUTTER
INV DENOTES INVERT OF PIPE
L DENOTES LIP OF KERB
NS DENOTES NATURAL SURFACE
RR DENOTES ROOF RIDGE HEIGHT
SIP DENOTES SURFACE INLET PIT
SWAC DENOTES STORMWATER ACCESS CHAMBER
TB DENOTES TOP OF BANK
TK DENOTES TOP OF KERB
TW DENOTES TOP OF WALL
363T DENOTES GREEN BELT TREE (SEE PAGE 34 FOR DETAILS)

THIS PLAN IS PREPARED FROM A COMBINATION OF FIELD SURVEY AND EXISTING RECORDS FOR THE PURPOSE OF DESIGNING NEW CONSTRUCTIONS ON THE LAND AND SHOULD NOT BE USED FOR ANY OTHER PURPOSE.
THE TITLE BOUNDARIES AS SHOWN HEREON WERE NOT MARKED AT THE TIME OF SURVEY AND HAVE BEEN DETERMINED BY PLAN DIMENSIONS ONLY AND NOT BY FIELD SURVEY.
SOME SERVICES SHOWN HEREON HAVE BEEN LOCATED BY FIELD SURVEY.
NOTE: LOCATIONS OF DOMESTIC SERVICE CROSSINGS ARE UNKNOWN.

PRIOR TO EXCAVATION THE CONTRACTOR MUST:

- NOTIFY A.G.L. ON 0419527919
- OBTAIN TELSTRA'S 'DUTY OF CARE' DOCUMENT REGARDING WORKING IN THE VICINITY OF TELSTRA PLANT.
- VERIFY CO-AXIAL/OPTIC FIBRE CABLE LOCATION

PRIOR TO ANY DEMOLITION, EXCAVATION OR CONSTRUCTION ON THE SITE, THE RELEVANT AUTHORITY SHOULD BE CONTACTED FOR LOCATION OF FURTHER UNDERGROUND SERVICES AND DETAILED LOCATIONS OF ALL SERVICES.

CAUTION: CONTOURS SHOWN HEREON ARE INDICATIVE ONLY. PREFERENCE SHOULD BE GIVEN TO SPOT HEIGHTS AS SHOWN.

TREES SHOWN THUS:
AND CONTOURS
ADDED BY YSCO GEOMATICS
REF: 1008 / 17
DATED: 23 OCTOBER 2008
NUMBERS REFER TO ARBORISTS
REPORT PREPARED BY
ANDERSON ENVIRONMENTAL
CONSULTANTS PTY. LTD.

EXTERNAL BOUNDARIES AND
PROPOSED SUBDIVISION BOUNDARIES
ADDED BY YSCO GEOMATICS
REF: 1008 / 11
DATED: 31 JULY 2008

LEGEND

----- DENOTES APPROX. POSITION OF OVERHEAD ELECTRICITY
----- DENOTES APPROX. POSITION OF UNDERGROUND ELECTRICITY
----- DENOTES APPROX. POSITION OF GAS LINE
----- DENOTES APPROX. POSITION OF OPTUS LINE
----- DENOTES APPROX. POSITION OF SEWER LINE
----- DENOTES APPROX. POSITION OF STORMWATER
----- DENOTES APPROX. POSITION OF TELSTRA LINE
----- DENOTES APPROX. POSITION OF WATER


LEAN & HAYWARD PTY LTD
Incorporating the Practices of
W D Kimber & Associates Pty. Ltd.
Development Consultants
Surveying, Engineering, Planning & Project Management
114 BARRACLOUGH ST. PO BOX 322
MELBOURNE VIC 3001
TEL: (03) 9594 0222 FAX: (03) 9594 0222
www.lean-hayward.com.au


NO.	AMENDMENT	DATE	DRAWN	CHECKED	AUTH'D


CLIENT/PROJECT			
NATIONAL PROJECT CONSULTANTS			
SURVY/DESG'D		CHECKED	
V.T.		D.BORVREFF	
D.BORVREFF		D.BORVREFF	
10		100	

AUTHORITY		SCALE	
AUBURN COUNCIL		1:200	
PROPERTY DESCRIPTION		ORIGIN OF LEVELS	
LOT 2 DP 456502		PM 111443	
LOT 2 DP 225818		RL 65.829	
LOCALITY		DATUM	
POTTS HILL		A.H.D.	

POTTS HILL RESERVOIR					
CONTOUR & DETAIL SURVEY					
DATE	DRAWN	SHEET	OF	AMENDMENT	DRAWING NO.
JULY 07	A.O'H	30	35		76862.01.D0

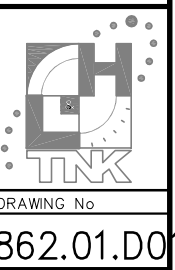

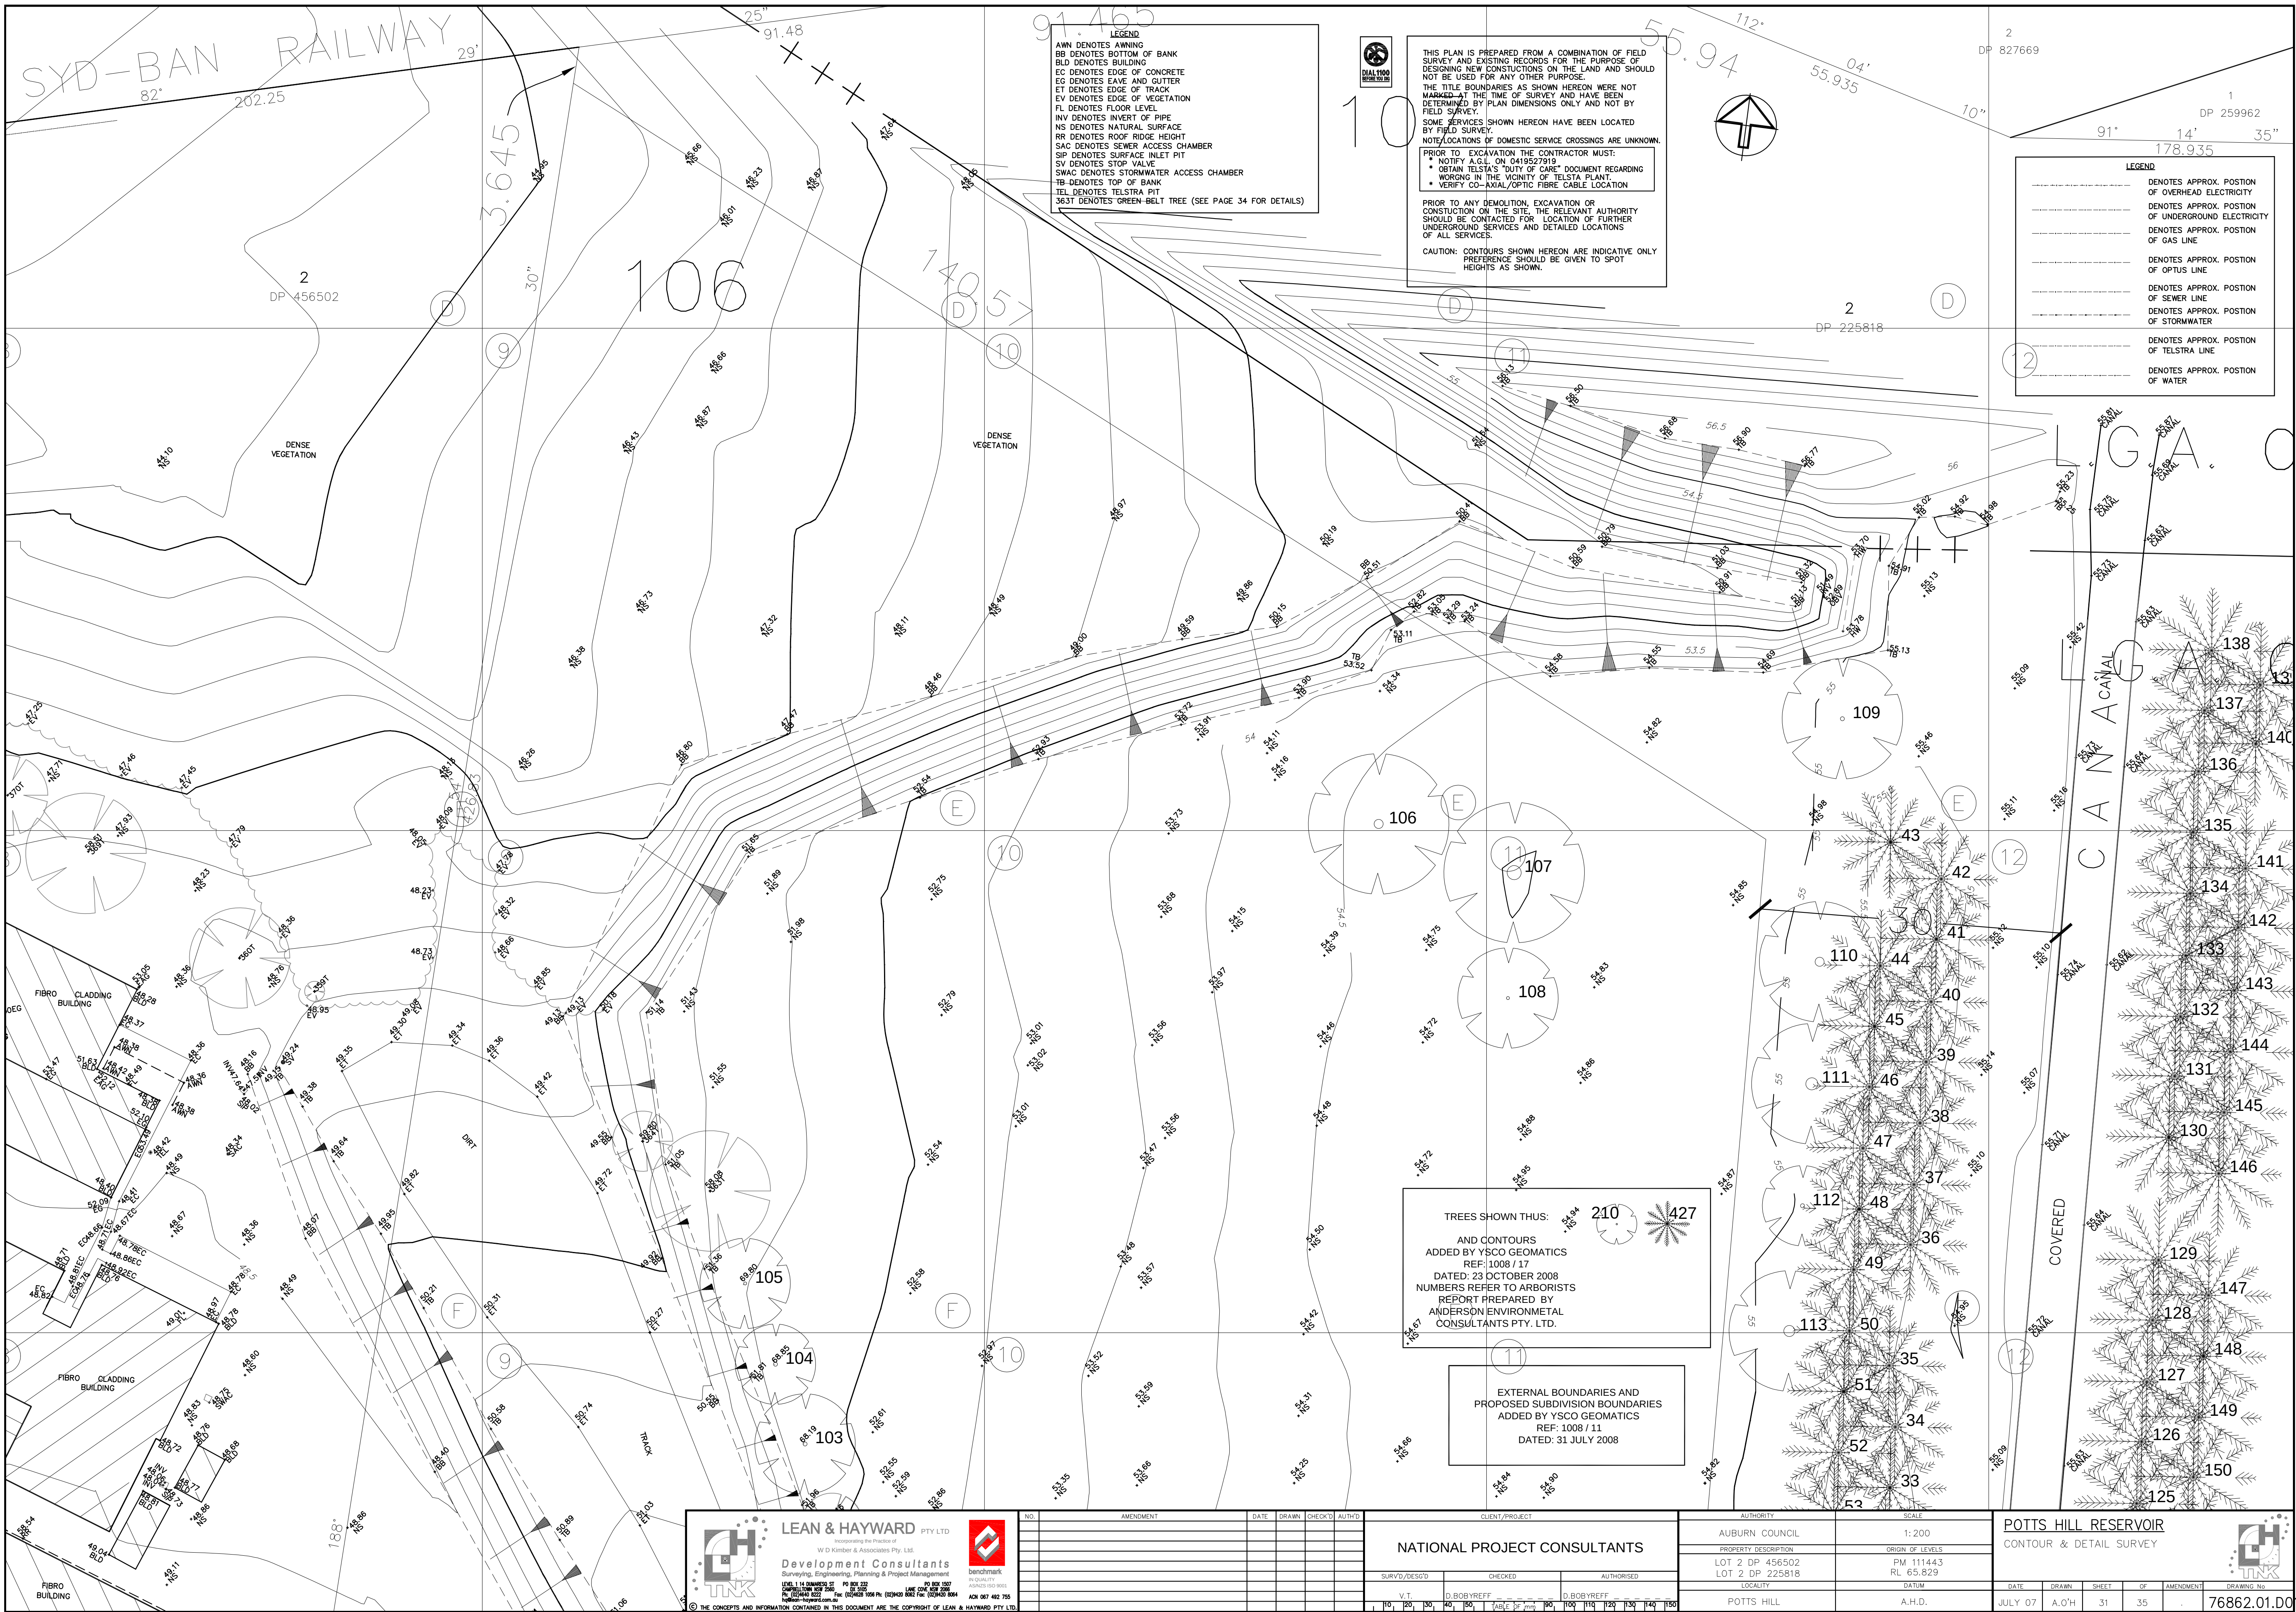


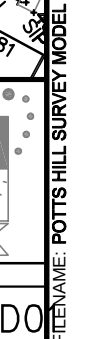

LEGEND
BB DENOTES BOTTOM OF BANK
BLD DENOTES BUILDING
BW DENOTES BOTTOM OF WALL
CL DENOTES CENTRE LINE OF ROAD
EB DENOTES EDGE OF BITUMEN
ED DENOTES EDGE OF DRIVEWAY
EG DENOTES EAVE AND GUTTER
EP DENOTES EDGE OF PATH
ET DENOTES EDGE OF TRACK
EV DENOTES EDGE OF VEGETATION
F DENOTES FENCE
G DENOTES INVERT OF GUTTER
IP DENOTES INVERT OF PIT
GRL DENOTES GUARD RAIL
HW DENOTES HEAD WALL
HYD DENOTES HYDRANT
INV DENOTES INVERT OF PIPE
L DENOTES LIP OF KERB
LPP DENOTES LIGHT POWER POLE
NS DENOTES NATURAL SURFACE
OPTUS DENOTES OPTUS PIT
PP DENOTES POWER POLE
RR DENOTES ROOF RIDGE HEIGHT
SAC DENOTES SEWER ACCESS CHAMBER
SV DENOTES STOP VALVE
M57/D9H8 DENOTES TREE
SPREAD: 7m, DIAMETER: 0.9m, HEIGHT 8m
TB DENOTES TOP OF BANK
TEL DENOTES TELSTRA PIT
TI DENOTES TYPIC ISLAND
TK DENOTES TOP OF KERB
TW DENOTES TOP OF WALL
VC DENOTES VEHICLE CROSSING

LEGEND
DENOTES APPROX. POSITION OF OVERHEAD ELECTRICITY
DENOTES APPROX. POSITION OF UNDERGROUND ELECTRICITY
DENOTES APPROX. POSITION OF GAS LINE
DENOTES APPROX. POSITION OF OPTUS LINE
DENOTES APPROX. POSITION OF SEWER LINE
DENOTES APPROX. POSITION OF STORMWATER
DENOTES APPROX. POSITION OF TELSTRA LINE
DENOTES APPROX. POSITION OF WATER

THIS PLAN IS PREPARED FROM A COMBINATION OF FIELD SURVEY AND EXISTING RECORDS FOR THE PURPOSE OF DESIGNING NEW CONSTRUCTIONS ON THE LAND AND SHOULD NOT BE USED FOR ANY OTHER PURPOSE.
THE TITLE BOUNDARIES AS SHOWN HEREON WERE NOT MARKED AT THE TIME OF SURVEY AND HAVE BEEN DETERMINED BY PLAN DIMENSIONS ONLY AND NOT BY FIELD SURVEY.
SOME SERVICES SHOWN HEREON HAVE BEEN LOCATED BY FIELD SURVEY.
NOTE: LOCATIONS OF DOMESTIC SERVICE CROSSINGS ARE UNKNOWN.
PRIOR TO EXCAVATION THE CONTRACTOR MUST:
• NOTIFY A.G.L. ON 0419527919
• OBTAIN TELSTRA'S 'DUTY OF CARE' DOCUMENT REGARDING WORKING IN THE VICINITY OF TELSTRA PLANT.
• VERIFY CO-AXIAL/OPTIC FIBRE CABLE LOCATION
PRIOR TO ANY DEMOLITION, EXCAVATION OR CONSTRUCTION ON THE SITE, THE RELEVANT AUTHORITY SHOULD BE CONTACTED FOR LOCATION OF FURTHER UNDERGROUND SERVICES AND DETAILED LOCATIONS OF ALL SERVICES.
CAUTION: CONTOURS SHOWN HEREON ARE INDICATIVE ONLY PREFERENCE SHOULD BE GIVEN TO SPOT HEIGHTS AS SHOWN.

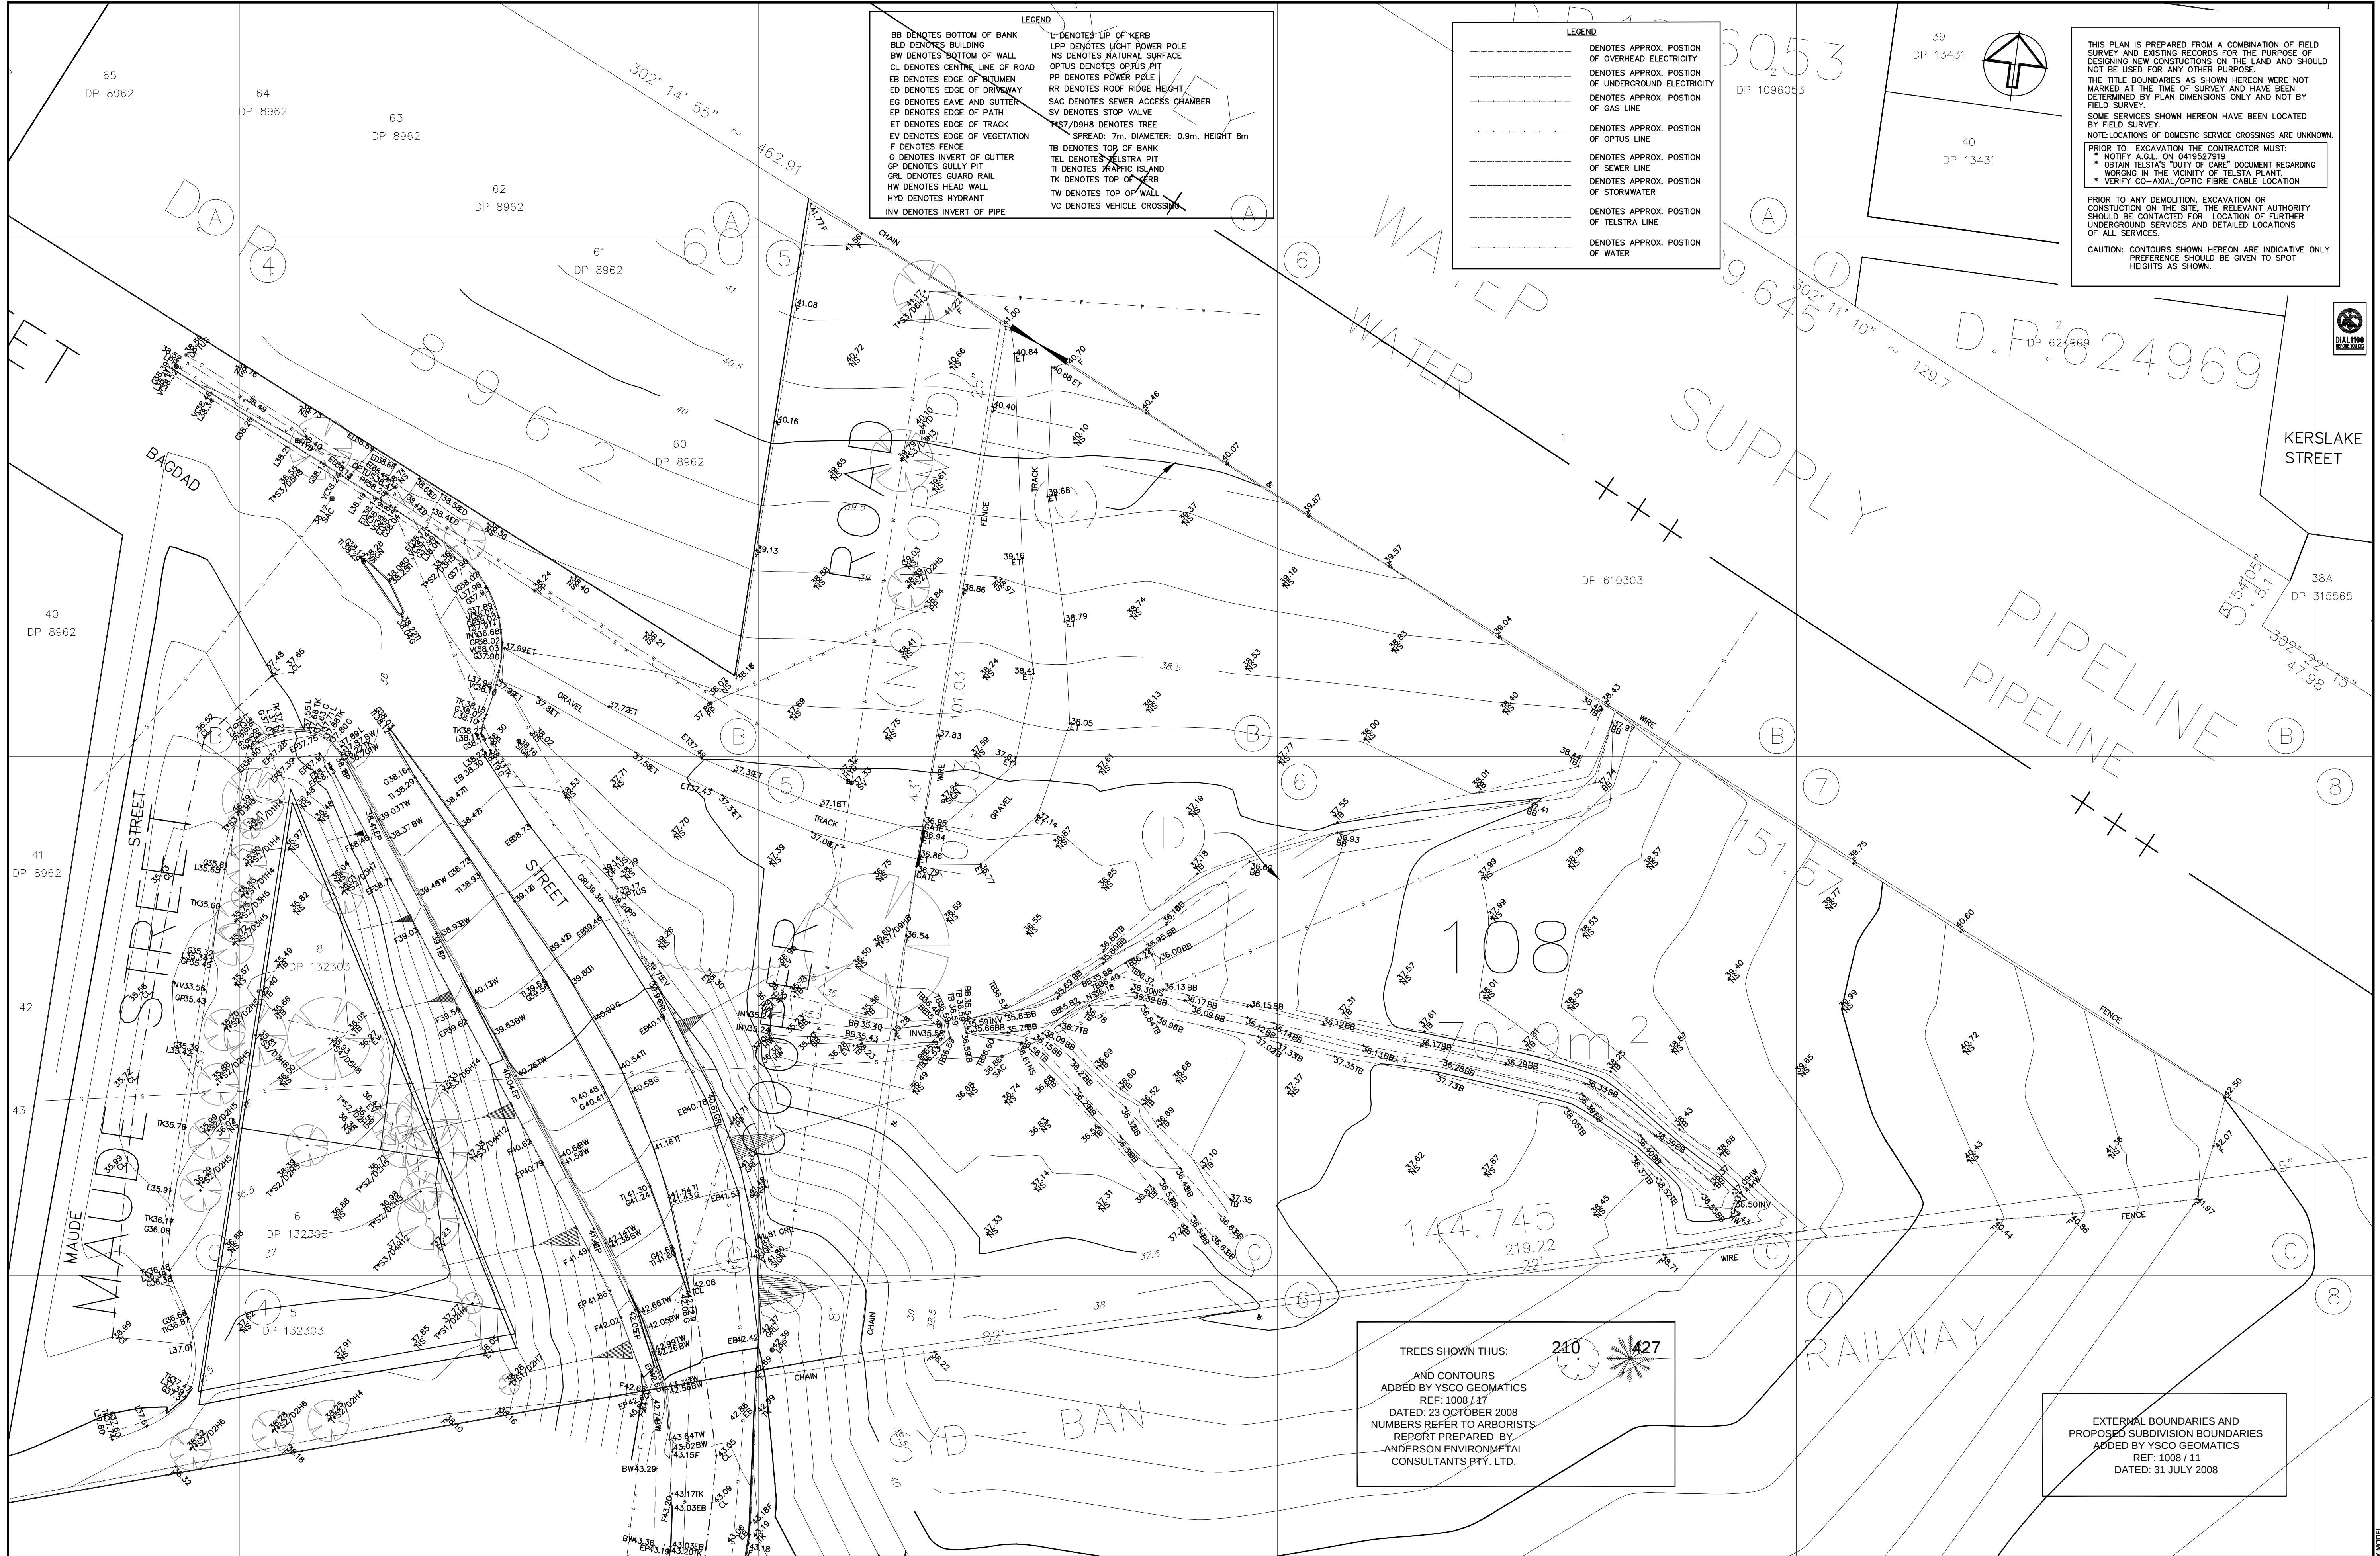

TREES SHOWN THUS: 210 427
AND CONTOURS
ADDED BY YSCO GEOMATICS
REF: 1008 / 17
DATED: 23 OCTOBER 2008
NUMBERS REFER TO ARBORISTS
REPORT PREPARED BY
ANDERSON ENVIRONMENTAL
CONSULTANTS PTY. LTD.

EXTERNAL BOUNDARIES AND
PROPOSED SUBDIVISION BOUNDARIES
ADDED BY YSCO GEOMATICS
REF: 1008 / 11
DATED: 31 JULY 2008


LEAN & HAYWARD PTY LTD
Incorporating the Practice of
W D Kimber & Associates Pty. Ltd.
Development Consultants
Surveying, Engineering, Planning & Project Management
114 MAUDE STREET, P.O. BOX 107, POTTSHILL, VIC 3012
TEL: 03 9478 8800 FAX: 03 9478 8801
www.lean-hayward.com.au
© THE CONCEPTS AND INFORMATION CONTAINED IN THIS DOCUMENT ARE THE COPYRIGHT OF LEAN & HAYWARD PTY LTD.

NO.	AMENDMENT	DATE	DRAWN	CHECKED	AUTH'D

CLIENT/PROJECT			
NATIONAL PROJECT CONSULTANTS			
SURVY/DESG		CHECKED	AUTHORISED
V.T.		D.BORVREFF	D.BORVREFF
10	20	30	40
50	60	70	80
90	100	110	120
130	140	150	160

AUTHORITY		SCALE	
AUBURN COUNCIL		1:200	
PROPERTY DESCRIPTION		ORIGIN OF LEVELS	
LOT 2 DP 456502 LOT 2 DP 225818		PM 111443 RL 65.829	
LOCALITY		DATUM	
POTTS HILL		A.H.D.	

POTTS HILL RESERVOIR CONTOUR & DETAIL SURVEY					DRAWING No.
DATE	DRAWN	SHEET	OF	AMENDMENT	
JULY 07	A.O'H	33	35		76862.01.D0

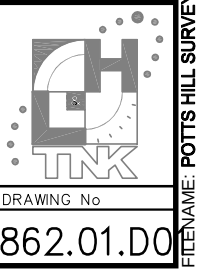

REFERENCE: POTTS HILL SURVEY MODEL

Tree No.	Spread Radius	Trunk Diameter	Ground RL	Tree Top RL
321	7.00	0.90	56.07	69.32
322	4.00	0.40	55.73	63.26
323	8.00	0.90	55.14	66.52
324	4.00	0.30	55.19	63.08
325	4.00	0.50	54.78	67.21
326	4.00	0.40	54.72	66.94
327	5.00	0.50	54.59	64.85
328	3.00	0.20	54.15	64.05
329	5.00	0.50	54.16	68.84
330	5.00	0.90	54.49	69.53
331	6.00	0.90	54.41	70.66
332	5.00	0.40	53.17	59.13
333	8.00	0.90	53.00	72.46
334	5.00	0.50	53.97	68.73
335	2.00	0.30	53.85	66.47
336	3.00	0.40	53.27	68.41
337	6.00	0.80	53.70	70.00
338	3.00	0.50	53.60	66.42
339	4.00	0.60	53.43	68.00
340	5.00	0.80	53.29	63.26
341	7.00	0.90	53.30	62.27
342	6.00	0.80	53.05	64.92
343	1.00	0.50	53.02	61.36
344	6.00	0.70	53.36	58.58
345	1.00	0.50	53.11	59.39
346	4.00	0.70	53.41	72.93
347	10.00	1.40	54.66	70.30
348	6.00	0.50	53.20	66.36
349	6.00	0.60	53.20	73.00
350	8.00	0.60	53.09	68.22
351	1.00	0.30	52.92	67.08
352	4.00	0.60	53.04	63.57
353	6.00	0.60	52.68	65.87
354	6.00	0.60	52.69	68.95
355	3.00	0.50	52.45	66.16
356	7.00	0.60	52.26	68.19
357	8.00	0.90	55.19	67.58
358	6.00	0.90	55.20	67.22
359	1.00	0.20	48.93	54.46
360	9.00	0.70	48.97	66.78
361	7.00	0.60	52.15	68.85
362	7.00	0.60	51.97	69.80
363	6.00	0.80	51.54	58.08
364	3.00	0.40	50.47	59.80
365	4.00	0.50	48.04	60.38
366	4.00	0.60	47.31	61.71
367	4.00	0.40	47.84	55.12
368	3.00	0.50	47.57	52.72
369	6.00	0.70	48.08	65.77
370	4.00	0.60	47.76	62.23
371	3.00	0.40	55.56	69.69
372	5.00	0.70	47.29	60.85
373	2.00	0.30	47.42	56.20
374	4.00	0.40	47.42	55.90
375	2.00	0.40	47.30	62.68
376	1.00	0.15	47.17	53.35
377	2.00	0.30	46.02	63.18
378	3.00	0.30	45.98	56.96

379	4.00	0.40	47.13	60.06
380	2.00	0.20	47.02	55.18
381	6.00	0.30	45.92	60.37
382	6.00	0.30	45.24	58.28
383	1.00	0.15	44.29	58.59
384	5.00	0.30	44.68	53.59
385	2.00	0.20	43.96	55.33
386	3.00	0.20	44.60	56.35
387	2.00	0.20	44.67	56.81
388	2.00	0.20	44.89	58.51
389	7.00	0.70	44.34	61.77
390	2.00	0.30	43.81	54.58
391	3.00	0.40	43.31	52.15
392	4.00	0.40	44.34	55.13
394	5.00	0.90	54.86	69.79
395	4.00	0.80	62.21	66.78
396	4.00	0.50	55.18	66.55
397	4.00	0.70	55.56	71.74
398	2.00	0.40	55.68	68.09
399	5.00	0.80	55.84	72.62
400	6.00	0.50	55.93	68.58
401	8.00	0.50	55.89	69.17
402	6.00	0.60	55.82	69.54
403	3.00	0.80	56.16	64.42
404	3.00	0.80	56.24	63.86
405	3.00	0.80	56.21	63.97
406	3.00	0.80	56.17	64.78
407	3.00	0.80	56.07	64.79
408	3.00	0.80	56.30	65.96
409	3.00	0.80	56.21	65.93
410	3.00	0.80	56.34	66.59
411	3.00	0.80	56.22	67.23
412	3.00	0.80	56.29	68.73
413	3.00	0.80	56.30	69.46
414	3.00	0.80	56.35	66.55
415	3.00	0.80	56.33	63.82
416	3.00	0.80	56.46	66.00
417	3.00	0.80	56.50	65.48
418	3.00	0.80	56.44	66.25
419	3.00	0.80	56.51	68.31
420	3.00	0.80	56.48	67.10
421	3.00	0.80	56.42	66.97
422	3.00	0.80	56.45	67.85
423	3.00	0.80	56.44	68.69
424	3.00	0.80	56.48	69.27
425	3.00	0.80	56.49	70.42
426	3.00	0.80	56.43	68.21
427	3.00	0.80	56.43	68.09
428	7.00	0.90	56.20	87.20
429	6.00	0.60	56.42	80.57
430	6.00	0.60	56.35	80.23
431	7.00	0.80	56.46	75.49
432	4.00	0.90	56.40	72.98
433	6.00	0.90	56.18	70.19
434	4.00	0.70	56.10	69.76
435	5.00	0.60	56.06	69.53
436	3.00	0.80	56.41	66.56
437	3.00	0.80	56.32	65.73

438	3.00	0.80	56.28	64.14
439	3.00	0.80	56.29	65.06
440	3.00	0.80	56.26	65.59
441	3.00	0.80	56.22	64.59
442	3.00	0.80	56.36	65.24
443	3.00	0.80	56.38	65.46
444	3.00	0.80	56.28	65.95
445	3.00	0.80	56.20	66.32
446	3.00	0.80	56.21	66.22
447	3.00	0.80	56.29	67.08
448	3.00	0.80	56.29	68.23
449	3.00	0.80	56.29	66.88
450	3.00	0.80	56.26	68.23
451	3.00	0.80	56.34	67.48
452	3.00	0.80	56.44	68.79
453	3.00	0.30	56.35	72.48
454	2.00	0.30	56.33	63.08
455	4.00	0.30	56.23	61.18
456	3.00	0.30	56.17	61.07
457	2.00	0.20	56.21	59.15
458	2.00	0.30	56.21	60.84
459	2.00	0.30	56.22	60.61
460	3.00	0.30	56.23	60.86
461	2.00	0.30	56.18	61.42
462	4.00	0.40	56.07	66.31
464	5.00	0.90	56.20	62.01
465	4.00	0.70	55.95	69.56
466	1.00	0.20	56.35	58.30
467	3.00	0.40	56.23	60.53
468	2.00	0.40	56.42	61.29
469	3.00	0.70	56.68	67.81
470	3.00	0.70	56.44	68.94
471	3.00	0.70	56.58	66.68
472	3.00	0.70	56.46	67.19
473	3.00	0.70	56.43	69.55
474	3.00	0.70	56.32	66.31
475	3.00	0.70	56.34	68.13
476	3.00	0.70	56.44	69.19
477	3.00	0.70	56.44	69.25
478	3.00	0.70	56.36	71.19
479	3.00	0.70	56.42	68.86
480	3.00	0.70	56.40	70.92
481	3.00	0.70	56.37	71.28
482	3.00	0.70	56.31	73.37
483	3.00	0.70	56.18	63.74
484	3.00	0.70	56.26	63.75
485	3.00	0.70	56.32	64.62
486	3.00	0.70	56.33	65.24
487	3.00	0.70	56.36	66.10
488	3.00	0.70	56.42	66.47
489	3.00	0.70	56.56	68.66
490	3.00	0.70	56.56	67.43
491	3.00	0.70	56.54	66.89
492	3.00	0.70	56.62	67.10
493	3.00	0.60	56.67	67.16
494	3.00	0.70	56.66	66.07
495	3.00	0.70	56.83	68.94
496	3.00	0.70	56.93	67.21
497	3.00	0.70	56.86	67.94

498	3.00	0.70	56.96	68.43
499	3.00	0.70	56.93	66.59
500	3.00	0.70	57.04	70.30
501	3.00	0.50	56.03	67.16
502	5.00	0.50	56.00	60.39
503	2.00	0.20	55.88	59.43
504	3.00	0.30	55.91	68.45
505	3.00	0.40	55.90	69.21
506	2.00	0.30	55.86	60.09
507	1.00	0.30	55.89	60.32
508	2.00	0.30	55.93	58.23
509	2.00	0.40	55.90	64.96
510	3.00	0.30	55.91	60.96
511	6.00	0.30	55.91	70.05
512	1.00	0.15	55.91	60.82
513	6.00	0.70	55.86	72.48
514	1.00	0.15	55.87	67.91
515	9.00	0.50	55.96	70.20
516	6.00	0.40	55.84	64.71
517	6.00	0.40	55.95	69.29
518	6.00	0.40	55.91	73.80
519	7.00	0.60	55.98	66.44
520	1.00	0.20	56.00	60.08
521	11.00	0.80	55.99	70.31
522	3.00	0.20	55.94	61.86
523	5.00	0.40	55.95	62.01
524	10.00	0.40	56.01	67.00
525	14.00	0.80	55.97	67.68
526	9.00	0.40	55.98	70.43
527	7.00	0.40	55.77	70.89
528	6.00	0.30	55.77	67.81
529	9.00	0.90	56.01	68.63
530	2.00	0.20	55.94	60.95
531	8.00	0.40	56.03	68.62
532	12.00	0.90	55.97	65.96
533	9.00	0.50	63.31	56.48
534	8.00	0.90	56.05	71.33
535	6.00	0.90	46.60	64.99
536	4.00	0.60	46.00	55.90
537	3.00	0.60	44.40	58.09
538	2.00	0.30	43.88	55.65
539	6.00	0.60	43.72	60.35
540	1.00	0.20	44.31	50.10
541	3.00	0.30	44.47	50.36
542	8.00	0.90	44.73	60.47
543	6.00	0.90	44.67	61.20
544	4.00	0.60	45.18	50.64
545	2.00	0.30	45.08	60.81
546	8.00	0.80	45.21	58.69
547	3.00	0.50	45.96	55.10
548	3.00	0.50	45.91	52.92
549	3.00	0.40	45.43	57.93
550	7.00	0.70	49.95	70.48
551	5.00	0.90	49.20	66.01
552	3.00	0.60	48.89	60.13
553	2.00	0.70	48.83	66.99
554	9.00	0.80	49.07	66.96
555	9.00	0.80	49.19	69.54
556	8.00	0.90	48.52	66.35
557	6.00	0.80	48.35	67.77

558	3.00	0.40	48.47	66.27
559	2.00	0.30	48.77	64.73
560	5.00	0.90	48.82	66.20
561	2.00	0.30	48.47	65.77
562	3.00	0.90	48.25	67.10
564	7.00	0.60	47.67	62.34
565	11.00	0.90	45.16	63.31
566	8.00	0.80	44.24	61.88
567	4.00	0.80	43.99	61.04
568	5.00	0.90	43.45	60.09
569	6.00	0.70	42.79	62.22
570	4.00	0.60	42.44	57.30
571	4.00	0.60	41.68	50.20
572	4.00	0.60	45.28	56.81
573	2.00	0.40	45.73	56.28
574	2.00	0.20	45.61	55.35
575	4.00	0.60	45.80	56.14
576	4.00	0.60	45.98	57.78
577	4.00	0.70	46.14	55.07
578	4.00	0.70	46.28	55.25
579	2.00	0.15	53.40	59.25
580	4.00	0.60	52.56	64.98
581	4.00	0.50	52.90	62.26
582	3.00	0.70	52.87	59.99
583	3.00	0.20	53.31	62.61
584	3.00	0.40	53.61	68.70
585	5.00	0.80	43.33	59.89
586	6.00	0.80	43.55	56.00
587	2.00	0.30	43.85	51.03
588	2.00	0.30	43.92	52.08
589	3.00	0.40	44.01	53.40
590	3.00	0.40	44.06	54.36
591	3.00	0.30	43.75	51.49
592	4.00	0.50	43.93	52.54
593	2.00	0.30	44.19	54.51
594	4.00	0.70	44.47	59.98
595	4.00	0.40	45.19	55.14
596	3.00	0.30	45.08	55.22
597	4.00	0.40	44.98	54.75
598	4.00	0.40	44.95	56.14
599	8.00	0.80	45.44	60.95
600	7.00	0.30	45.07	60.59
601	3.00	0.40	44.88	58.72
602	7.00	0.70	44.71	70.78
603	3.00	0.40	44.25	51.88
604	0.40	0.40	44.06	51.85
605	5.00	0.50	43.85	50.44
606	3.00	0.40	43.99	53.90
607	3.00	0.40	44.08	53.32
608	4.00	0.40	44.41	53.67
609	2.00	0.30	44.89	52.40
610	8.00	0.60	47.81	64.93
611	2.00	0.50	44.72	50.79
612	3.00	0.20	44.79	52.91
613	7.00	0.60	46.52	67.30
614	4.00	0.40	44.66	60.75
615	0.40	0.70	44.24	54.46
616	10.00	9.00	43.94	60.95
617	5.00	0.40	44.49	57.12