
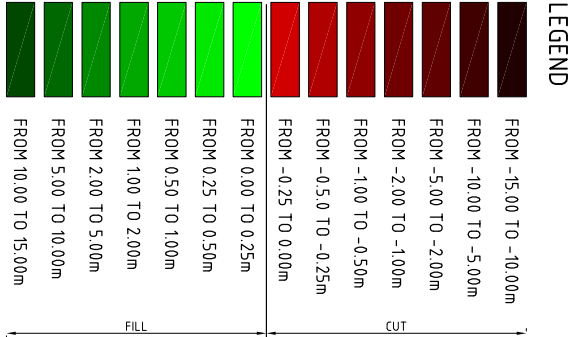


NOTES

1. BASINS HAVE NOT BEEN MODELLED AND HENCE DO NOT FORM PART OF THE CUT AND FILL DEPTHS SHOWN
2. THIS PLAN SHOWS THE INDICATIVE CUT DEPTH BETWEEN THE SURVEYED EXISTING SURFACE AND MODIFIED 1A SURFACE
3. THE MODIFIED 1A SURFACE REPRESENTS THE UNDERSIDE OF THE 1A MATERIAL AND THE MINIMUM 1.0m STRIP REQUIREMENT FOR PRELOAD
4. THE 1A (MODIFIED) SURFACE MUST BE STRIPPED PRIOR TO CUTTING/FILLING THE SITE TO FINAL DESIGN LEVELS
5. PLAN SHOWS FIRST STAGE OF EARTHWORKS (IE STRIP FROM EXISTING DOWN TO THE 1A (MODIFIED) SURFACE
6. REFER DRAWING 020 FOR INDICATIVE EARTHWORKS SECTION
7. REFER DRAWING 002 FOR ADDITIONAL CUT AND FILL NOTES

Rev	Date	Issue For Comment	Description	DPT	SGB
1	23/10/2009				

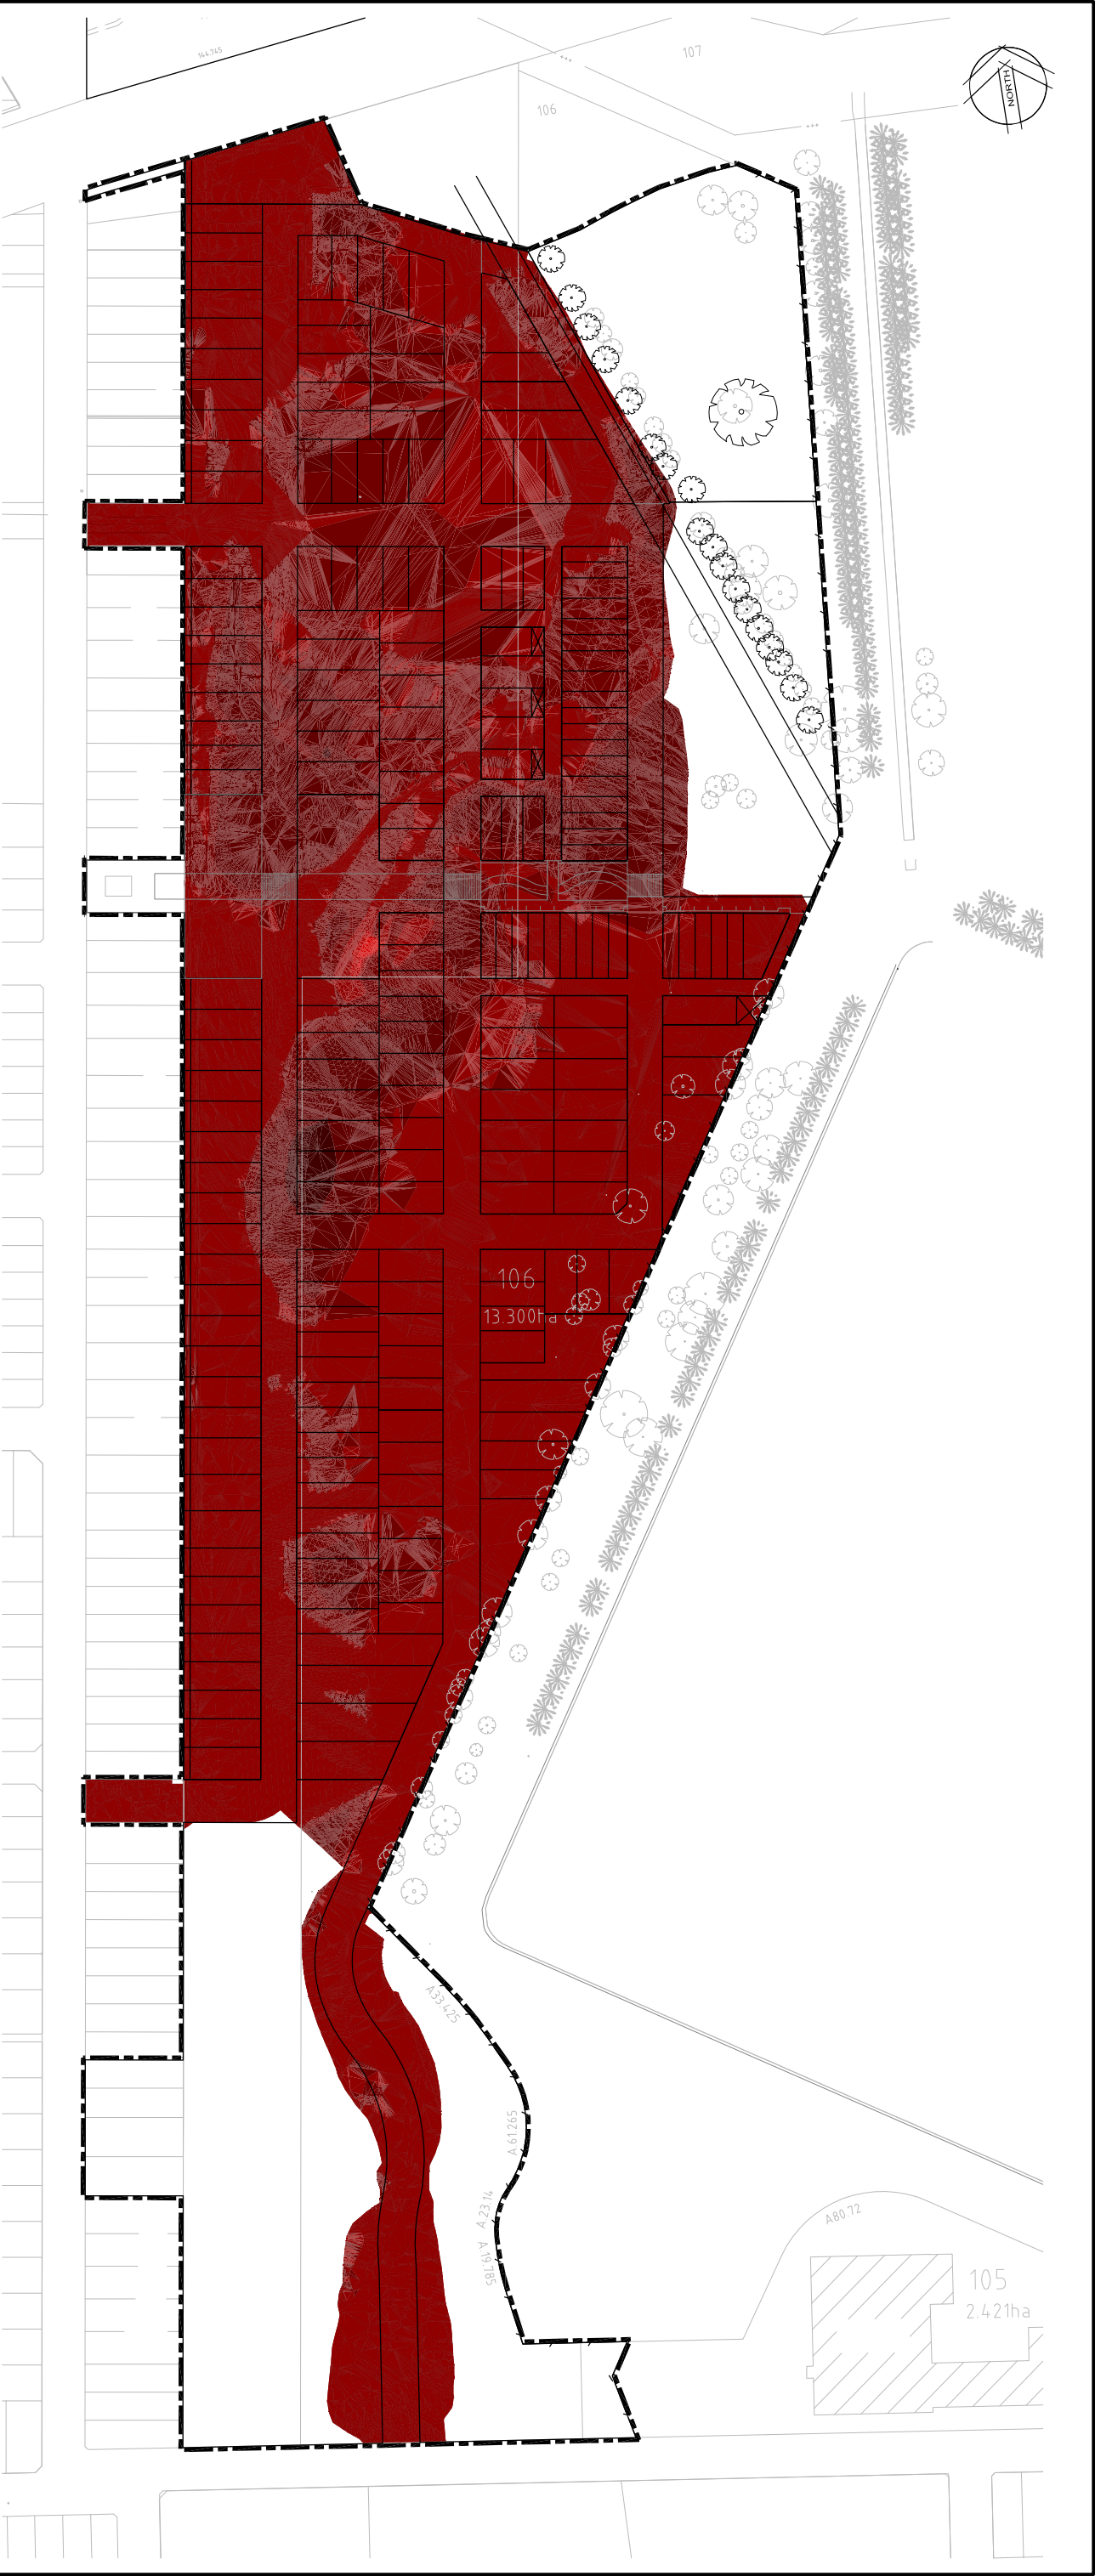

© Cardno Ltd 2009
All Rights Reserved.
This document is produced by Cardno Ltd solely for the benefit of and use by the client in accordance with the terms of the contract between the client and Cardno Ltd. It is not to be used for any other purpose without the written consent of Cardno Ltd. Cardno Ltd accepts no responsibility or liability whatsoever to any third party relying on or in reliance on the content of this document.



ABN 95 001 145 035
910 Pacific Highway, Gordon NSW Australia 2072
Phone: (61) 2 9466 7788 Fax: (61) 2 9466 7902
Email: Sydney@cardno.com.au Melbourne@cardno.com.au



Drawn	Date
DPT	23/10/2009
Checked	Date
RTC	23/10/2009
Designed	Date
SGB	23/10/2009
Verified	Date
Approved	Date

LANDCOM

POTTS HILL RESIDENTIAL PRECINCT

INDICATIVE CUT & FILL PLAN
EXISTING SURFACE TO 1A (MODIFIED) SURFACE

Status	Date	Drawn	Scale	Size
NOT FOR CONSTRUCTION	23/10/2009	AHD	AS SHOWN	A1
Revision				
600246-021				1