

Rev	Date	ISSUE FOR COMMENT	Description	DPT	SGB
1	23/10/2009				



© Cardno Ltd 2009
 All Rights Reserved.
 This document is produced by Cardno Ltd solely for the benefit of and use by the client in accordance with the terms and conditions of the contract. It is not to be used for any other purpose, in whole or in part, without the prior written consent of Cardno Ltd. Cardno Ltd does not accept any responsibility or liability, whatsoever, for any errors or omissions, or for any use or reliance by third party on the content of this document.

ABN 95 911 145 935
 910 Pacific Highway, Gordon, NSW 2099
 Email: Sydney@cardno.com.au
 Website: www.cardno.com.au

Drawn	Date
DPT	23/10/2009

Checked	Date
RTG	23/10/2009

Designed	Date
SGB	23/10/2009

Verified	Date


Approved	Date

Client: **LANDCOM**
 POTT'S HILL RESIDENTIAL PRECINCT
 INDICATIVE CUT & FILL PLAN
 1A (MODIFIED) VS. DESIGN SURFACE


Status
NOT FOR CONSTRUCTION

Date	Drawn	Scale	Size
23/10/2009	AHD	AS SHOWN	A1

Drawing Number	Revision
600246-022	1

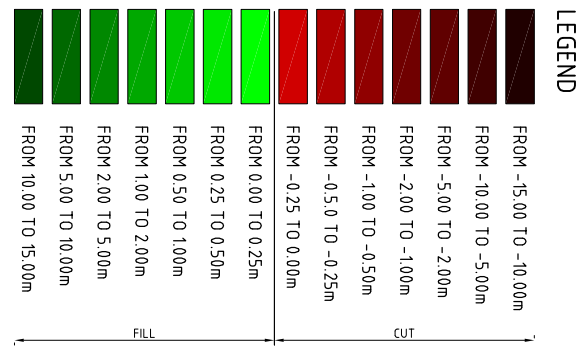

- NOTES**
1. BASINS HAVE NOT BEEN MODELLED AND HENCE DO NOT FORM PART OF THE CUT AND FILL DEPTHS SHOWN
 2. THIS PLAN SHOWS THE INDICATIVE CUT AND FILL BETWEEN THE MODIFIED 1A SURFACE AND PROPOSED DESIGN SURFACE
 3. PLAN SHOWS SECOND STAGE OF EARTHWORKS (IE CUT AND FILL FROM 1A (MODIFIED) SURFACE TO DESIGN LEVELS)
 4. REFER DRAWING 020 FOR INDICATIVE EARTHWORKS SECTION
 5. REFER DRAWING 002 FOR ADDITIONAL CUT AND FILL NOTES

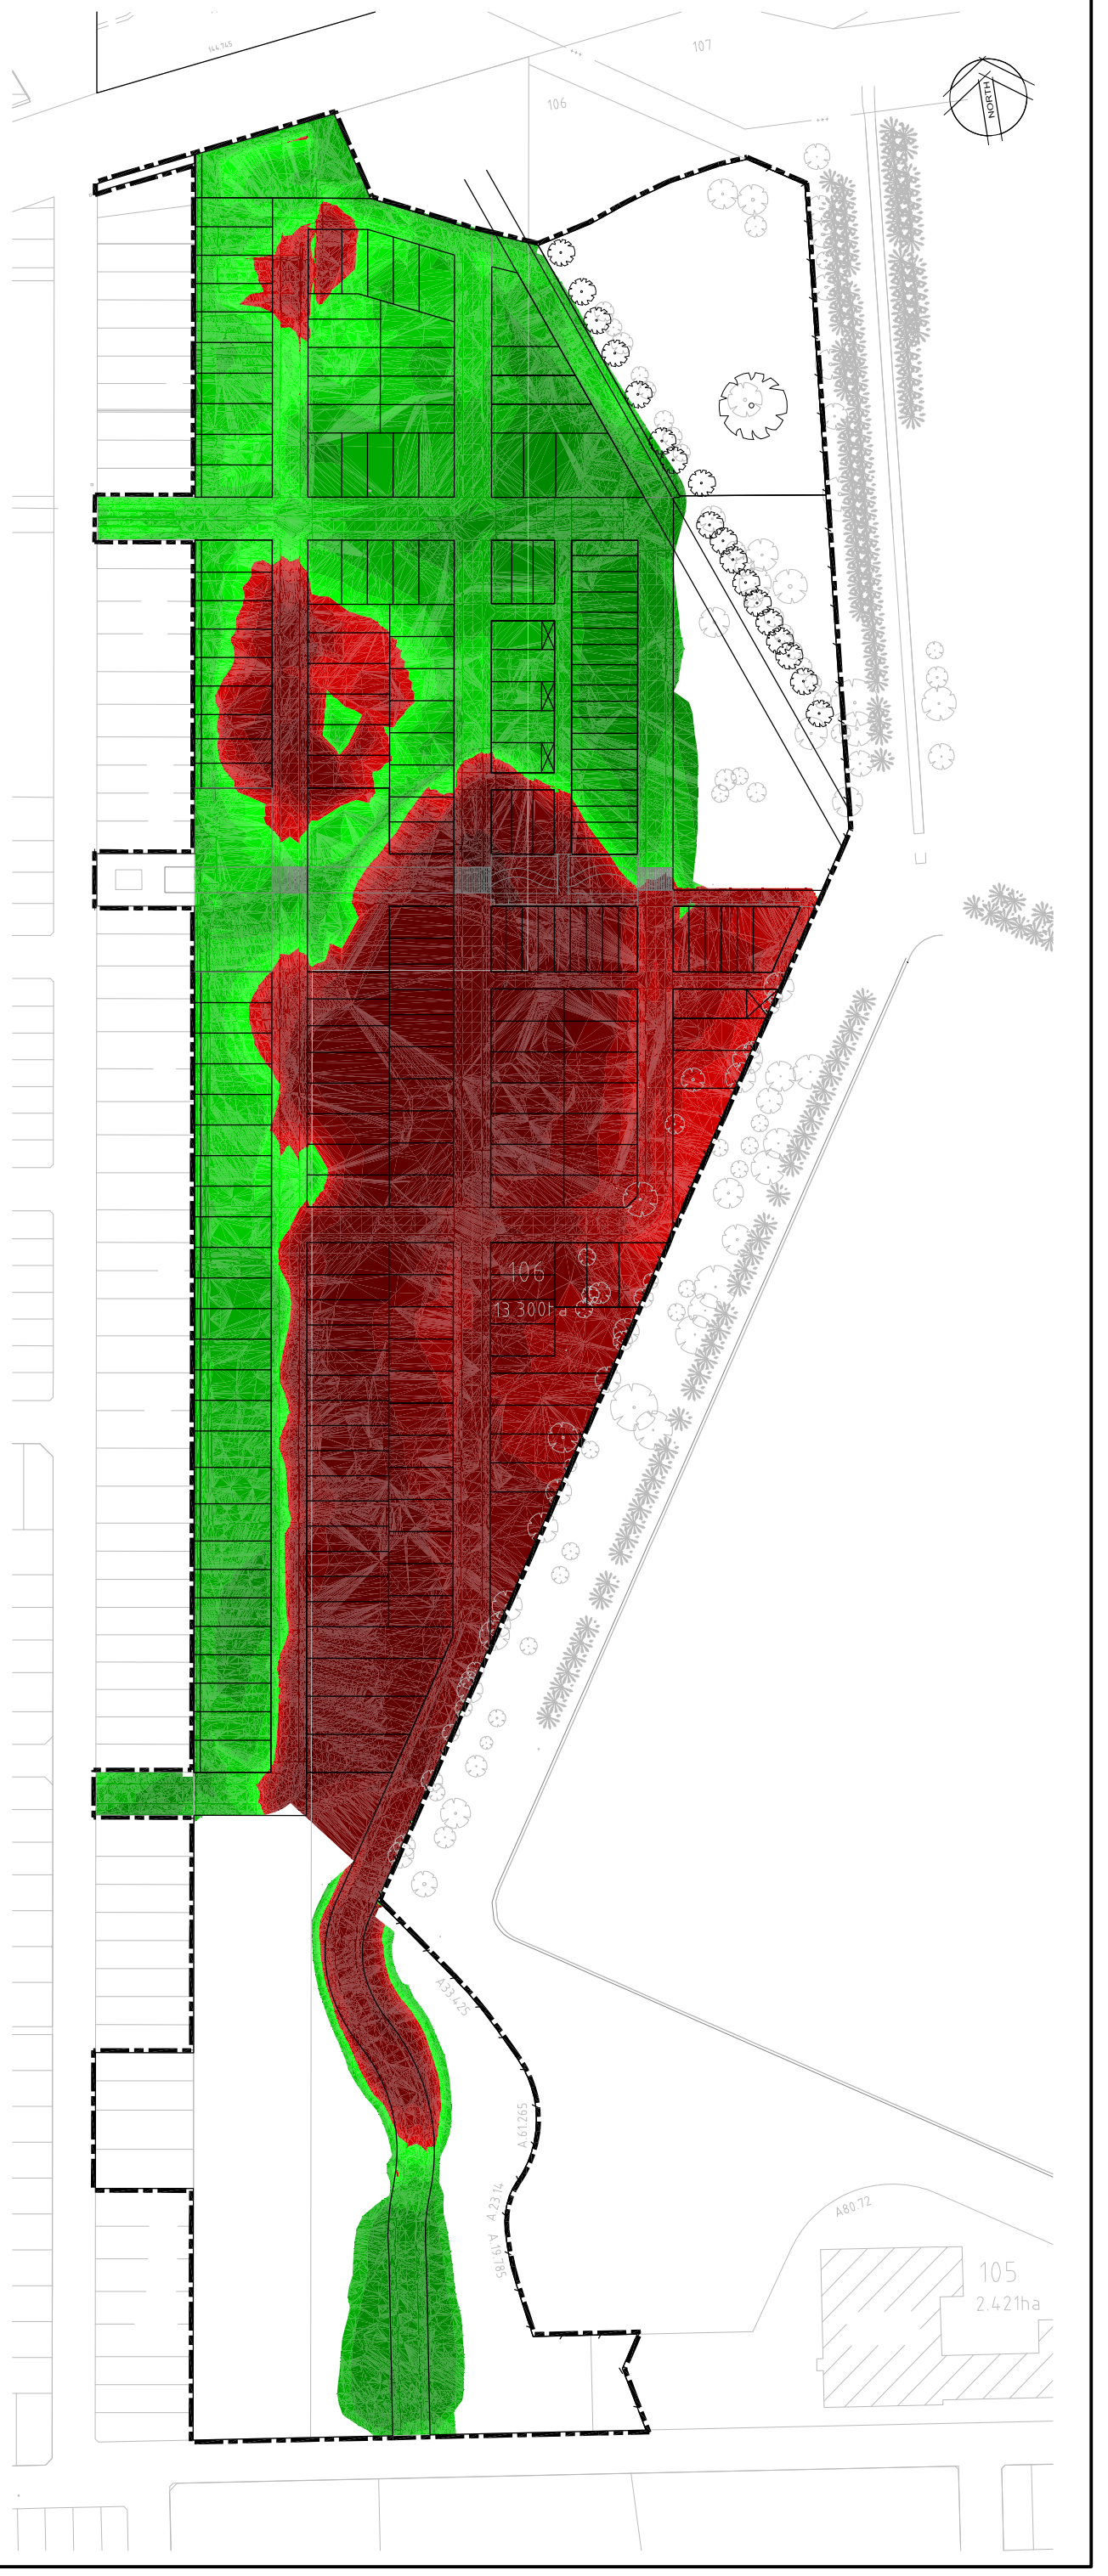

NOT CONSTRUCTION ISSUE