


- NOTES:**
1. LAYOUT IS PRELIMINARY ONLY.
 2. CONNECTION POINTS TO EXISTING NETWORK ARE SUBJECT TO STONEY WATER APPROVAL.
 3. RECYCLED WATER IS PROPOSED FOR THE SITE. RECYCLED WATER MAINS TO BE LAID IN SAME TRENCH AS POTABLE WATER.
 4. REFER TO NOTES ON DWG 002 FOR ADDITIONAL POTABLE AND RECYCLED WATER DETAILS.

Revision
2

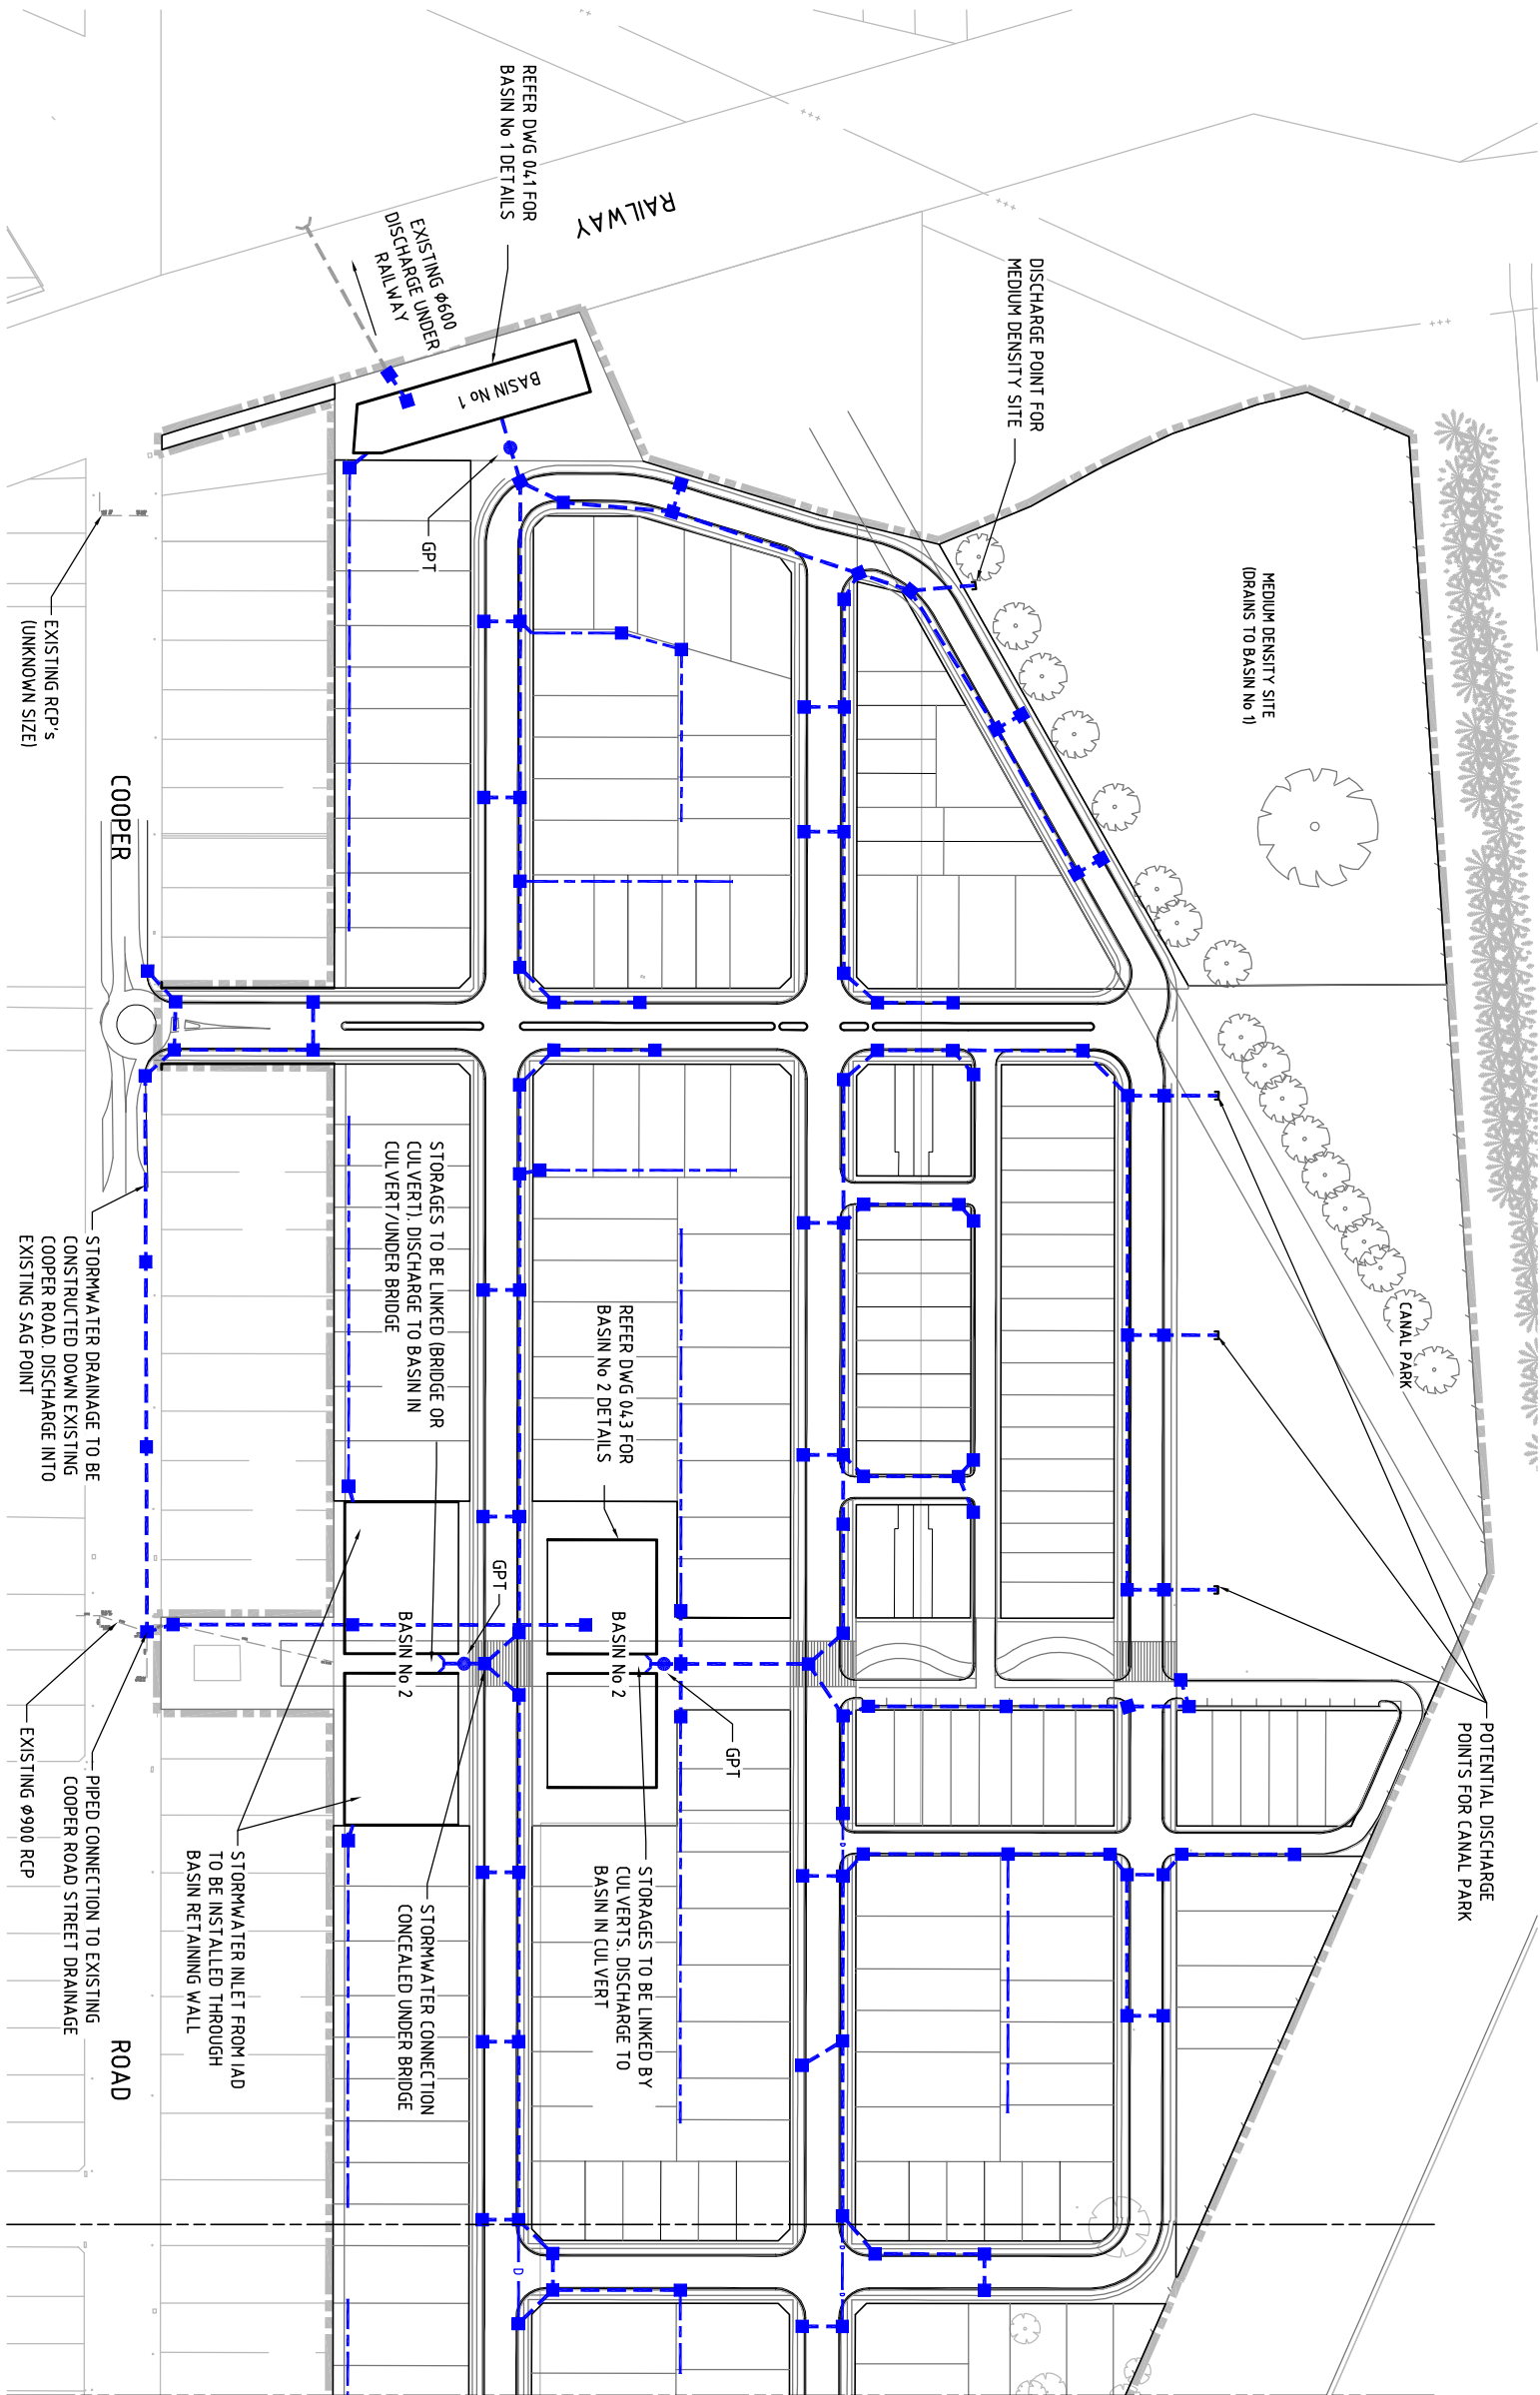

LEGEND	
EXISTING	STORMWATER PIPE
PROPOSED	STORMWATER PIPE
	STORMWATER PIT
	GPT
	INTER-ALLOTMENT DRAINAGE
	DISH DRAIN
	RCP STUPE FOR FUTURE CONNECTION
	OVERLAND FLOW PATH

1. GPT TYPE, SIZE AND MODEL TO BE CONFIRMED DURING DETAILED DESIGN
2. GPT PADS TO BE PROVIDED FOR MAINTENANCE ACCESS. DETAILS TO BE PROVIDED AT DETAILED DESIGN STAGE

[illegible]

Address: 95 VU1 1A5 U35
910 Pacific Highway, Gordon, NSW Australia 2072
Phone (+61 2) 9496 7700 Fax (+61 2) 9499 3902
Email: Sydney@cardno.com.au Web: www.cardno.com.au



Drawn	Date
DPT	13/11/2009
Checked RTC	Date 13/11/2009
Designed SGB	Date 13/11/2009
Verified	Date
Approved	Date

Client LANDCOM

POTTS HILL RESIDENTIAL PRECINCT

POTTS HILL RESIDENTIAL PRECINCT
CONCEPT STORMWATER LAYOUT
SHEET 1 OF 2

Status		NOT FOR CONSTRUCTION	
Date	23/10/2009	Datum	AHD
Scale	AS SHOWN	Size	A1
Drawing Number	600246-053		Revision
			2


NOT CONSTRUCTION ISSUE




RESERVOIR No.2

**EXISTING SYDNEY WATER
BUILDINGS (TO REMAIN)**

ROAD

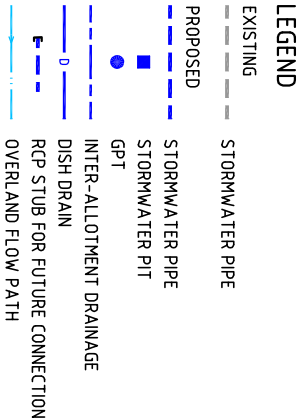

- ## NOTES
1. GPT TYPE, SIZE AND MODEL TO BE CONFIRMED DURING DETAILED DESIGN
 2. GPT PADS TO BE PROVIDED FOR MAINTENANCE ACCESS. DETAILS TO BE PROVIDED AT DETAILED DESIGN STAGE

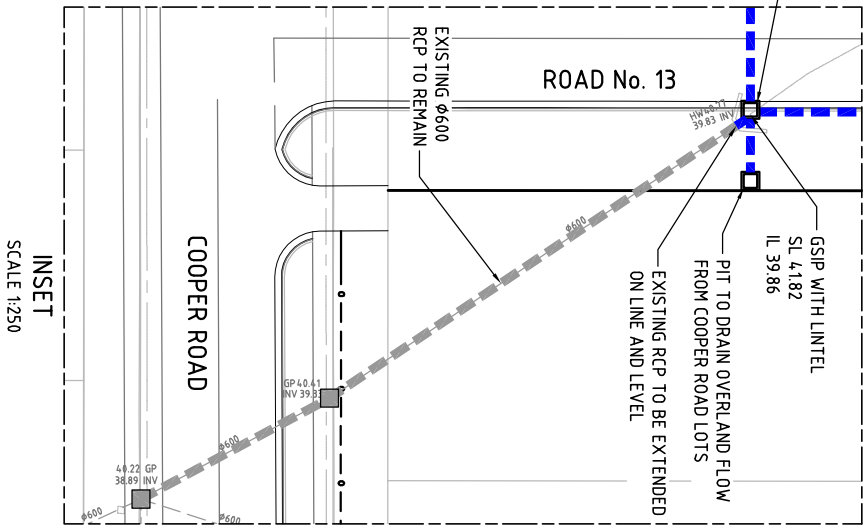

LANDCOM

© Cardno Ltd 2009
All Rights Reserved.



ABN: 95 001 145 035
910 Pacific Highway, Gordon, NSW Australia 2072
Phone (+61 2) 9496 7700 Fax (+61 2) 9499 3902
Email: Sydney@cardno.com.au Web: www.cardno.com.au




AS 9001 Lic. 9060

LANDCOM
POTTS HILL RESIDENTIAL PRECINCT
CONCEPT STORMWATER LAYOUT
SHEET 2 OF 2

NOT FOR CONSTRUCTION

Date	Datum	Scale	Size
23/10/2009	AHD	AS SHOWN	A1
Drawing Number			Revision
600246-054			2

NOT CONSTRUCTION ISSUE

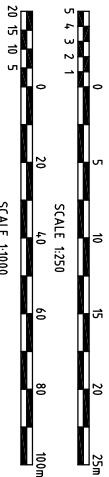

Rev	Date	Description	DPT	SGB
1	13/11/2009	DRAFT ISSUE FOR PROJECT APPLICATION		



© Cardno Ltd 2009
All Rights Reserved.
This document is produced by Cardno Ltd solely for the benefit of and used by the client in accordance with the terms of the contract. It is not to be used for any other purpose, in any form, or by any person, without the prior written consent of Cardno Ltd. Cardno Ltd accepts no liability for any loss or damage arising out of any use or reliance by third party on the content of this document.


ABN 95 001 145 035
910 Pacific Highway, Gordon NSW Australia 2072
Phone: 02 9466 7088 Fax: 02 9466 7092
Email: Sydney@cardno.com.au Melbourne@cardno.com.au

Quality System
Cardno
Company
Verified
Approved

Drawn	Date	Client
DAH	13/11/2009	LANDCOM
Checked	Date	
RTG	13/11/2009	POTTS HILL RESIDENTIAL PRECINCT
Designed	Date	
SGB	13/11/2009	
Verified	Date	
Approved	Date	

EROSION & SEDIMENTATION CONTROL PLAN

Date	Drawn	Scale	Size
13/11/2009	AHD	AS SHOWN	A1
Drawing Number	Revision	600246-055	1

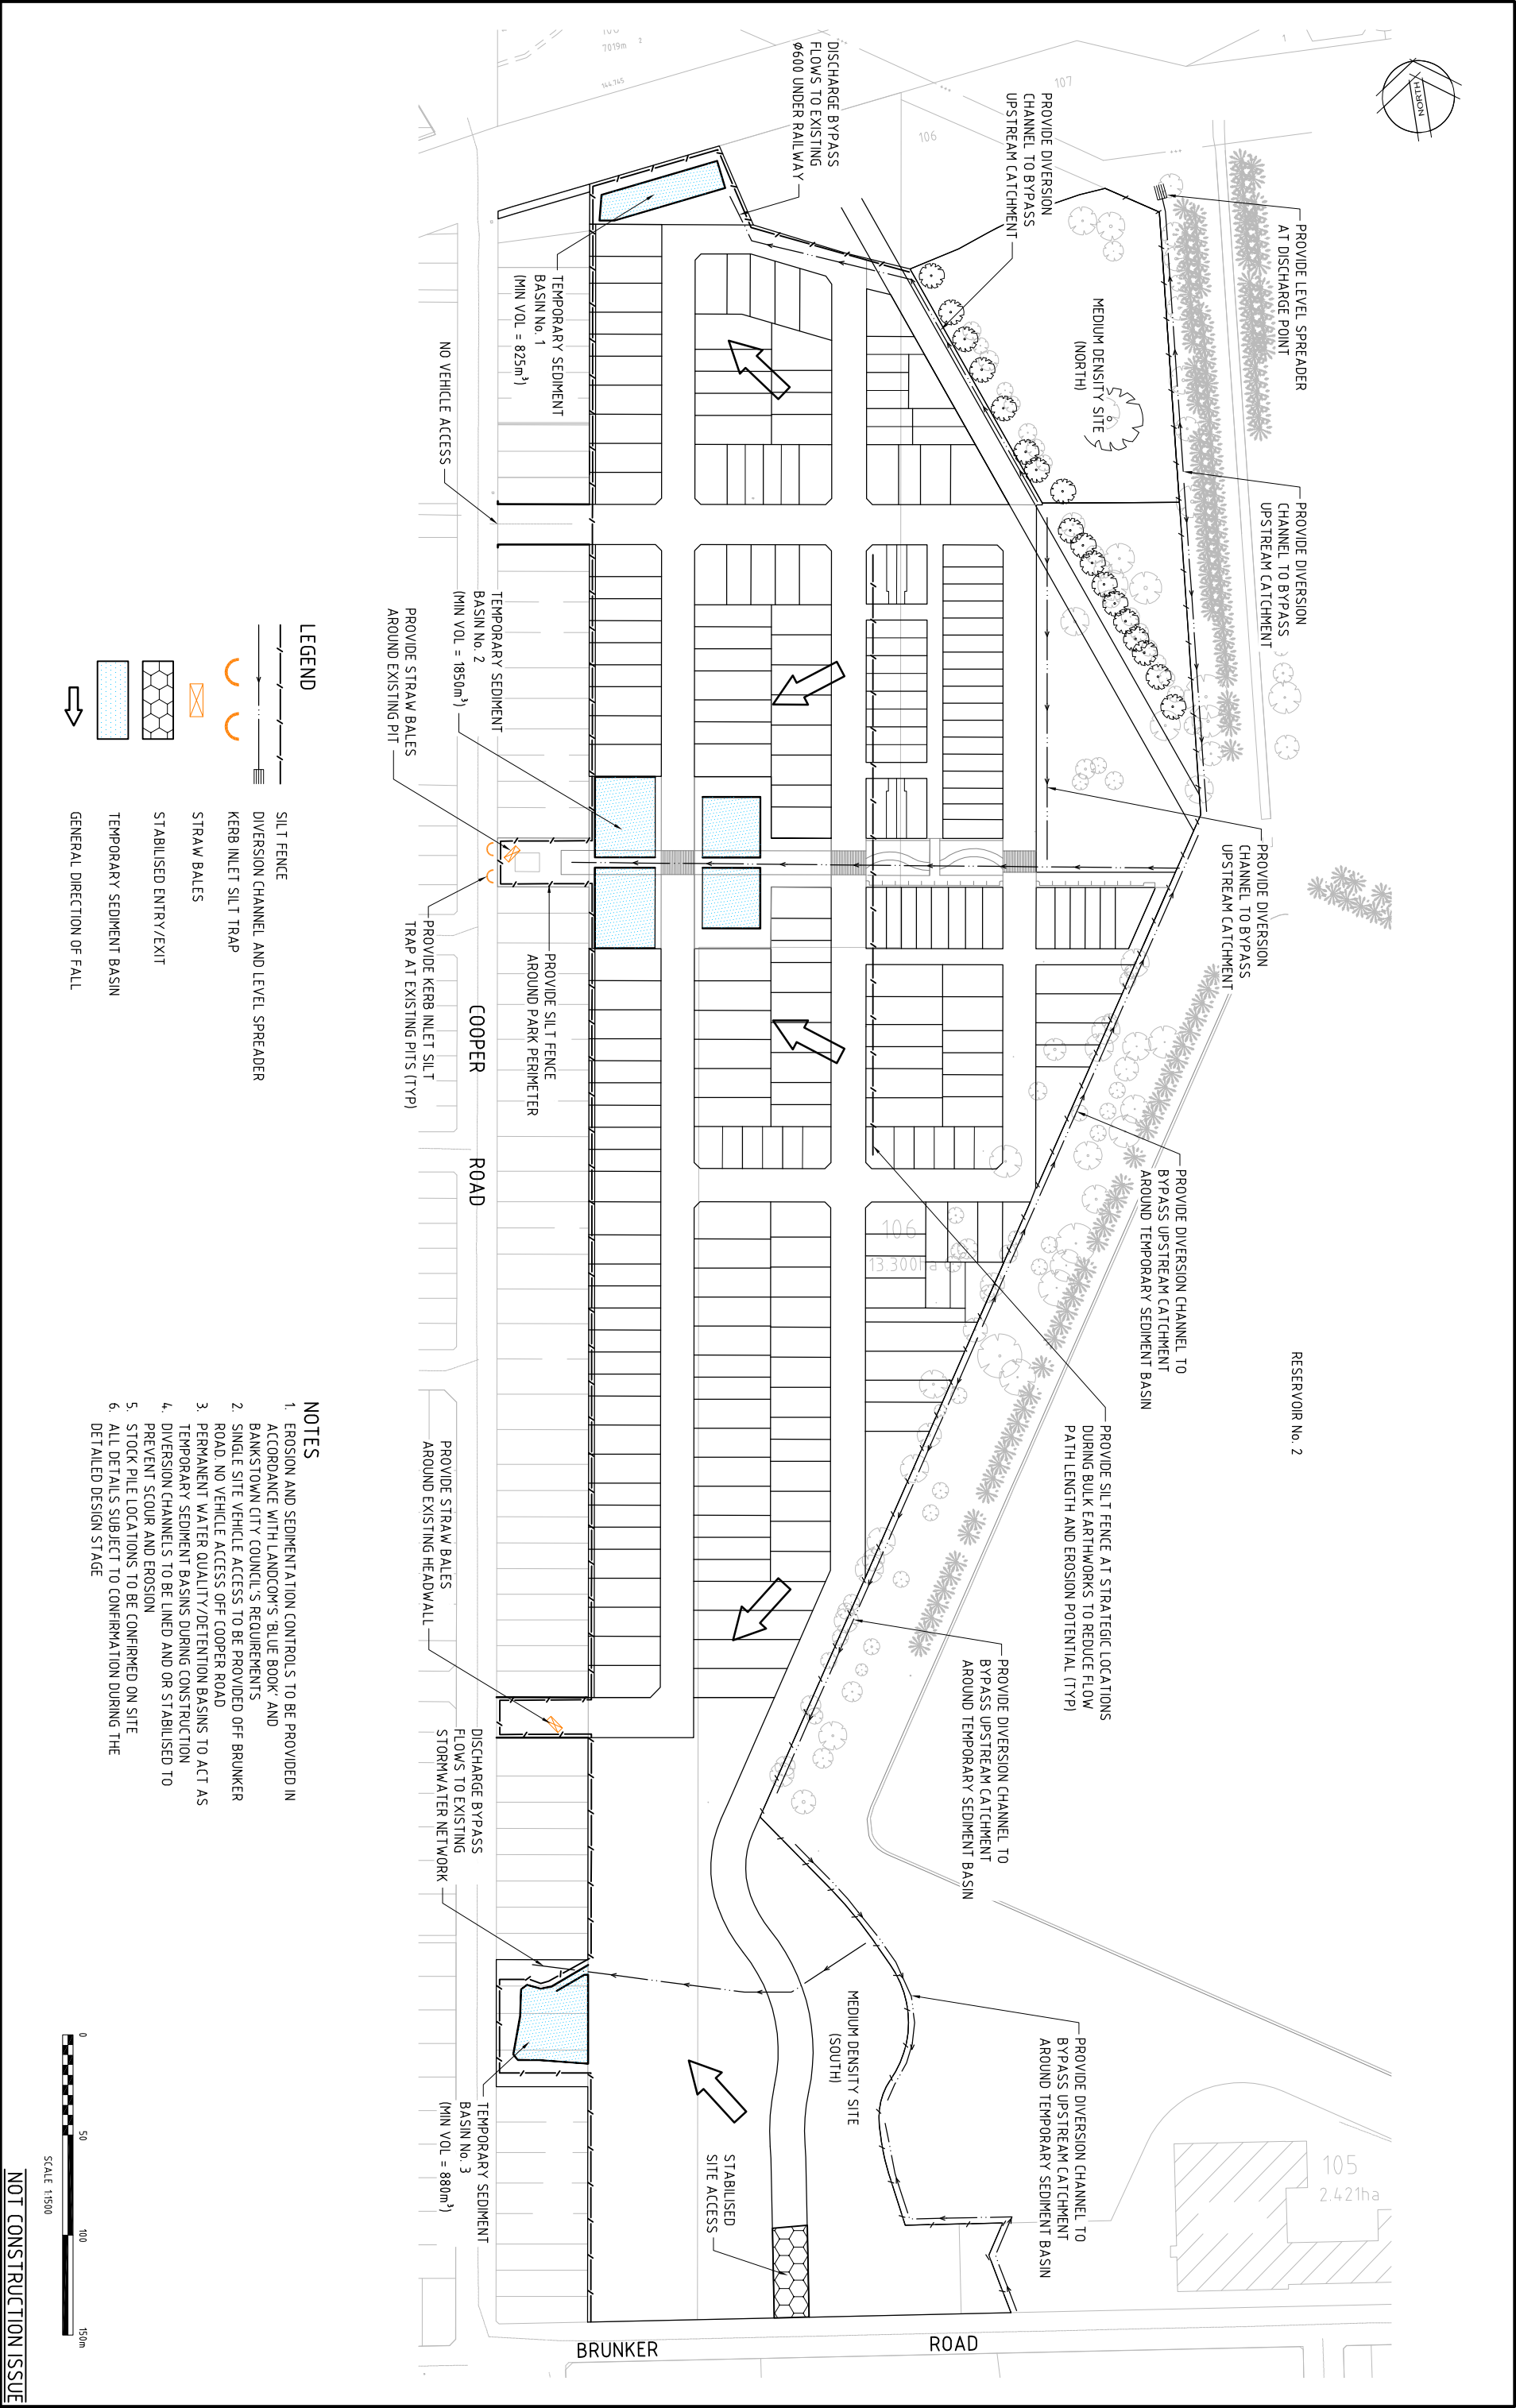

- ### NOTES
1. EROSION AND SEDIMENTATION CONTROLS TO BE PROVIDED IN ACCORDANCE WITH LANDCOM'S 'BLUE BOOK' AND BANKSTOWN CITY COUNCIL'S REQUIREMENTS
 2. SINGLE SITE VEHICLE ACCESS TO BE PROVIDED OFF BRUNKER ROAD. NO VEHICLE ACCESS OFF COOPER ROAD
 3. PERMANENT WATER QUALITY/DETENTION BASINS TO ACT AS TEMPORARY SEDIMENT BASINS DURING CONSTRUCTION
 4. DIVERSION CHANNELS TO BE LINED AND OR STABILISED TO PREVENT SCOUR AND EROSION
 5. STOCK PILE LOCATIONS TO BE CONFIRMED ON SITE
 6. ALL DETAILS SUBJECT TO CONFIRMATION DURING THE DETAILED DESIGN STAGE



NOT CONSTRUCTION ISSUE



NOT FOR CONSTRUCTION				
Status				
Date	Datum	Scale	Size	
13/11/2009	AHD	AS SHOWN	A1	
Drawing Number			Revision	
600246-056			1	