


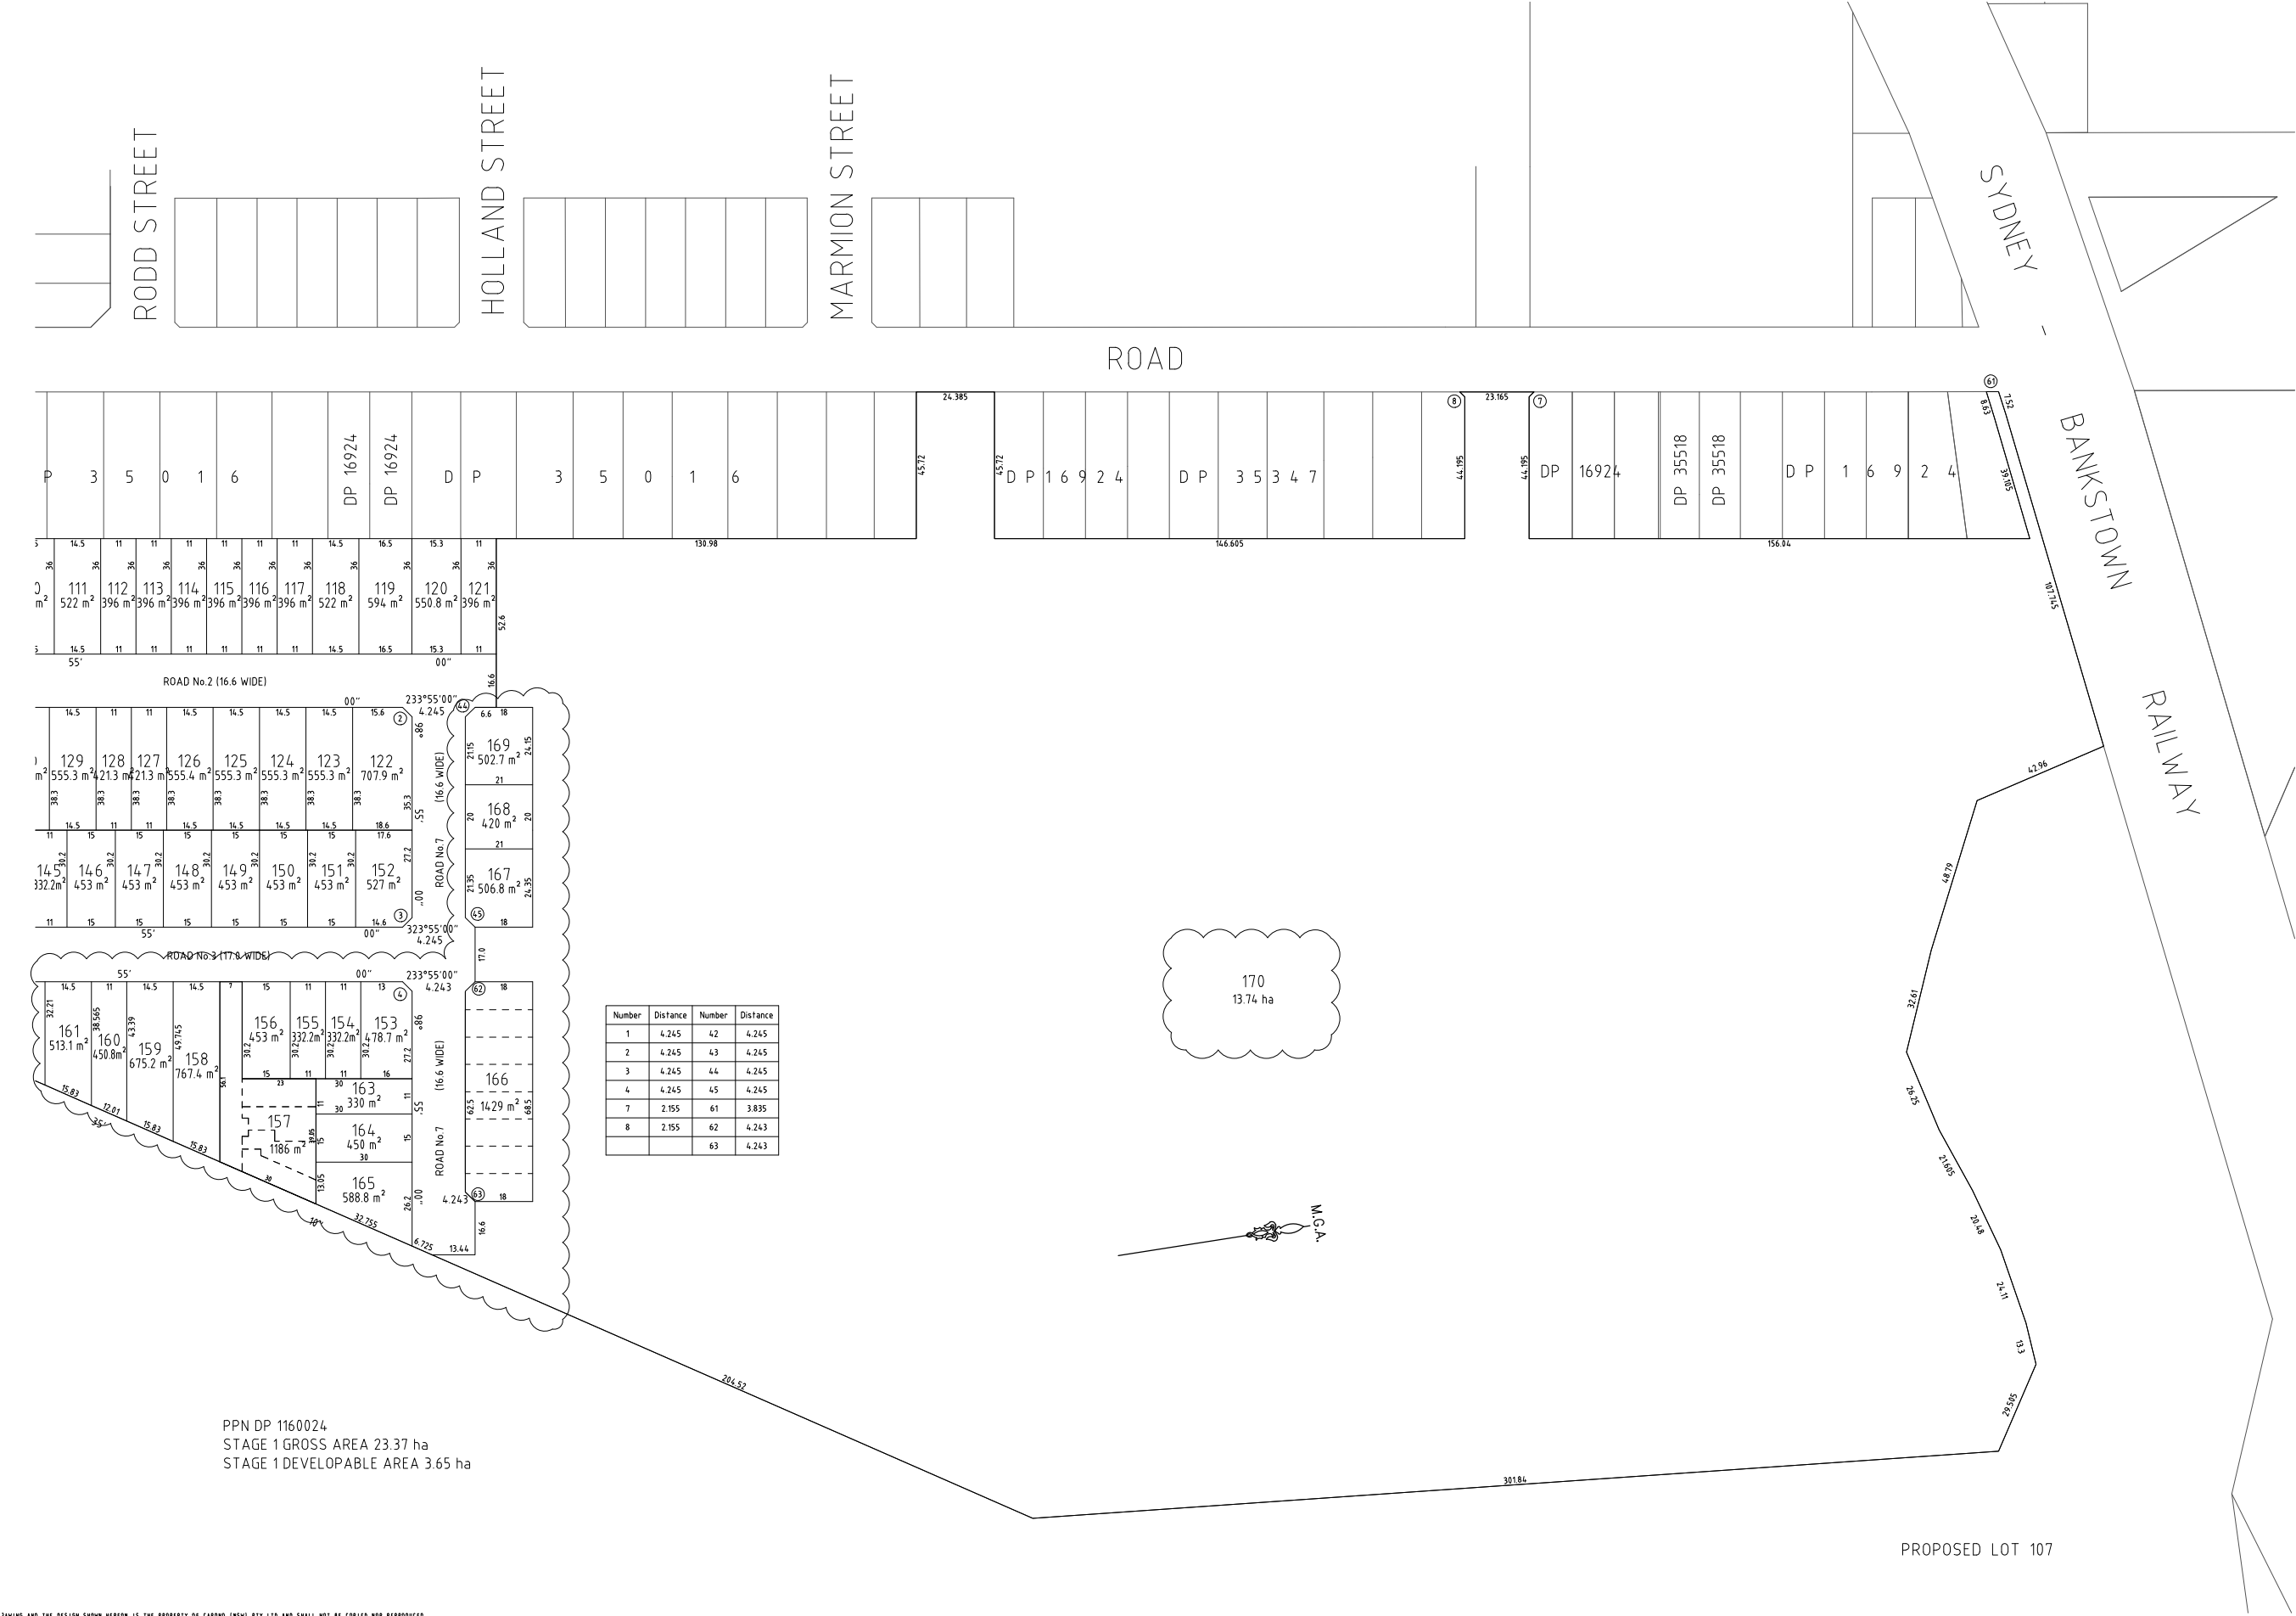

PPN DP 1160024
STAGE 1 GROSS AREA 23.37 ha
STAGE 1 DEVELOPABLE AREA 3.65 ha

TAKING AND THE DESIGN SHOWN HEREON IS THE PROPERTY OF CARDNO (NSW) PTY LTD AND SHALL NOT BE COPIED NOR REPRODUCED OR IN WHOLE IN ANY FORM WITHOUT THE WRITTEN PERMISSION OF CARDNO (NSW) PTY LTD, SYDNEY, AUSTRALIA, AND SHALL BE HELD BY THE CLIENT OF CARDNO (NSW) PTY LTD FOR THE PROJECT FOR WHICH IT WAS PROVIDED.

22.05.2012	REVISED AS CLOUDED AND LOT NUMBERS ALTERED	ASD	AT
11.05.2012	REVISED AS CLOUDED AND LOT NUMBERS ALTERED	JF	AT
05.09.2011	AMENDED ROAD RESERVE WIDTH	RDM	TB
3-12-2010	SYDNEY WATER S73 APPLICATION	C.G.	D.S.
DATE	REVISIONS	Drn	Chk

DRAWN:	C GIBSON
CHECKED:	D STAGGS
DATUM:	N/A
ORIGIN OF LEVELS:	N/A
CONTOUR INTERVAL:	N/A
SCALE:	1:1000

A1



Cardno (NSW) Pty Ltd
ABN: 95 001 145 035
Level 3, 910 Pacific Highway,
Gordon NSW 2072 Australia
Phone (+61 2) 9496 7700
Fax (+61 2) 9499 3902
Email: sydney@cardno.com.au

LANDCOM

PLAN OF PROPOSED STAGE 1 SUBDIVISION
OF PROPOSED LOT 106 IN A SUBDIVISION OF LOT 105 IN DP 1149790
AT COOPER ROAD, POTTS HILL
L.G.A. BANKSTOWN

DATE: 05.09.2011
DRAWING No:

600246 SW STAGE 1

SHEET 2 OF