


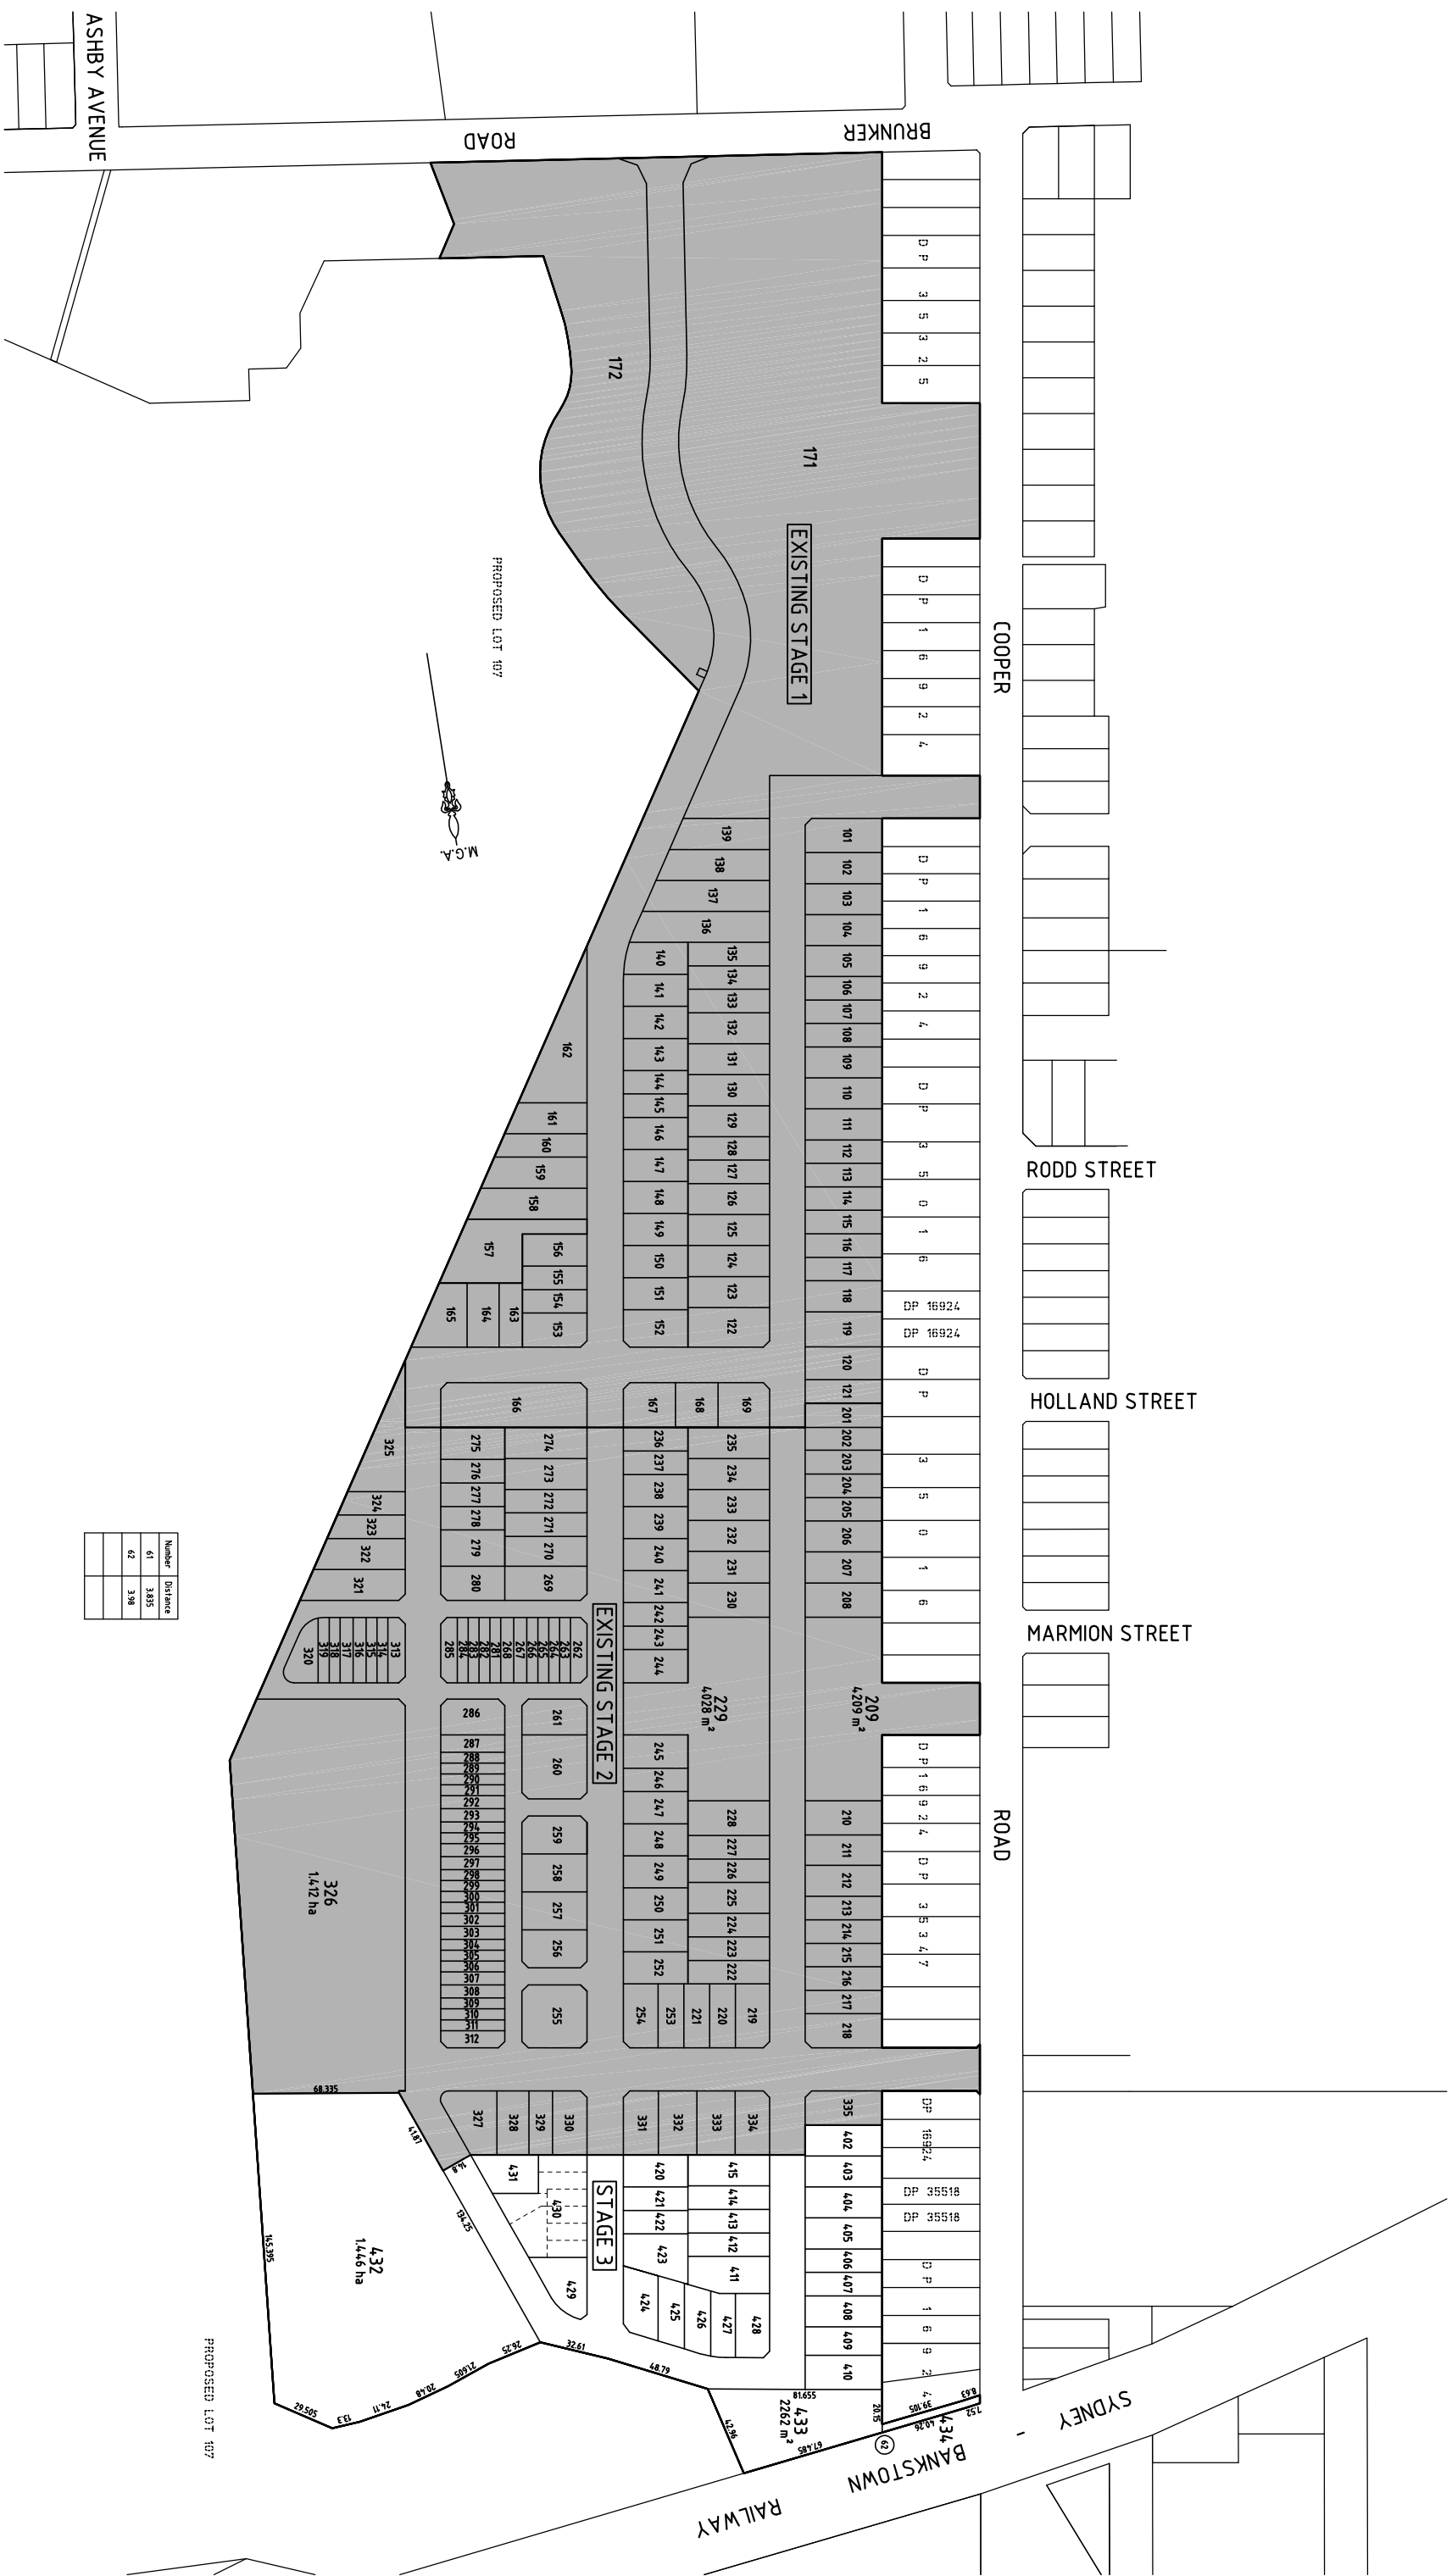

C	13-7-2012	AHEAD STAGING & LOT BOUNDARIES & LOT NUMBERING	C.G.	B.R.
B	24-11-2009	MINOR AMENDMENTS	C.G.	R.C.
A	13-11-2009	PROJECT APPLICATION ISSUE	C.G.	R.C.
Rev	DATE	REVISIONS	Dm	CHM



DRAWN:	C GIBSON	A1
CHECKED:	B REEVES	
DATUM:	N/A	
ORIGIN OF LEVELS:	N/A	
CONTOUR INTERVAL:	N/A	
SCALE:	1:1500	



ABN: 95 001 145 035
Level 9, 203 Pacific Highway,
St Leonards NSW 2065 Australia
Phone (+61 2) 9496 7700
Fax (+61 2) 9433 5170
Email: sydney@cardno.com.au

Number	Distance
61	3.835
62	3.98

LANDCOM		SHEET 1 OF 3	
PLAN OF PROPOSED STAGE 3 SUBDIVISION OF PROPOSED LOT 106 IN A PROPOSED SUBDIVISION AT COOPER ROAD, POTTS HILL L. G. A. BANKSTOWN		DATE: 13th JUL Y 2012 DRAWING NO: 600246 SA-301	Rev
			C