

THIS DRAWING AND THE DESIGN SHOWN HEREIN IS THE PROPERTY OF CARDNO (NSW/ACT) PTY LTD AND SHALL NOT BE COPIED OR REPRODUCED IN WHOLE OR IN PART WITHOUT THE WRITTEN PERMISSION OF CARDNO (NSW/ACT) PTY LTD. ANY UNAUTHORIZED COPIING OR REPRODUCTION OF THIS DRAWING IS A BREACH OF THE COPYRIGHT ACT 1968 AND MAY BE PROSECUTED. THE DESIGNER ACCEPTS NO LIABILITY FOR ANY LOSS OR DAMAGE CAUSED BY THE USE OF THIS DRAWING.

Rev	DATE	REVISIONS	Dwn	Chk
A	13-11-2009	PROJECT APPLICATION ISSUE	C.G.	R.C.
B	24-11-2009	MINOR AMENDMENTS	C.G.	R.C.
C	13-1-2012	AMEND STAGING & LOT BOUNDARIES & LOT NUMBERING	C.G.	B.R.



DRAWN:	C GIBSON
CHECKED:	B REEVES
DATUM:	N/A
ORIGIN OF LEVELS:	N/A
CONTOUR INTERVAL:	N/A
SCALE:	1:500

Cardno (NSW/ACT) Pty Ltd

ABN: 95 001 145 035
Level 9, 203 Pacific Highway,
St Leonards NSW 2065 Australia
Phone (+61 2) 9488 7700
Fax (+61 2) 9488 5700
Email: ops@cardno.com.au

LANDCOM


PLAN OF PROPOSED STAGE 1 SUBDIVISION
OF PROPOSED LOT 106 IN A PROPOSED SUBDIVISION
AT COOPER ROAD, POTTS HILL
L. G. A. BANKSTOWN

DATE: 13th JULY 2012

DRAWING No: 600246 SA-101

SHEET 1 OF 2

Rev

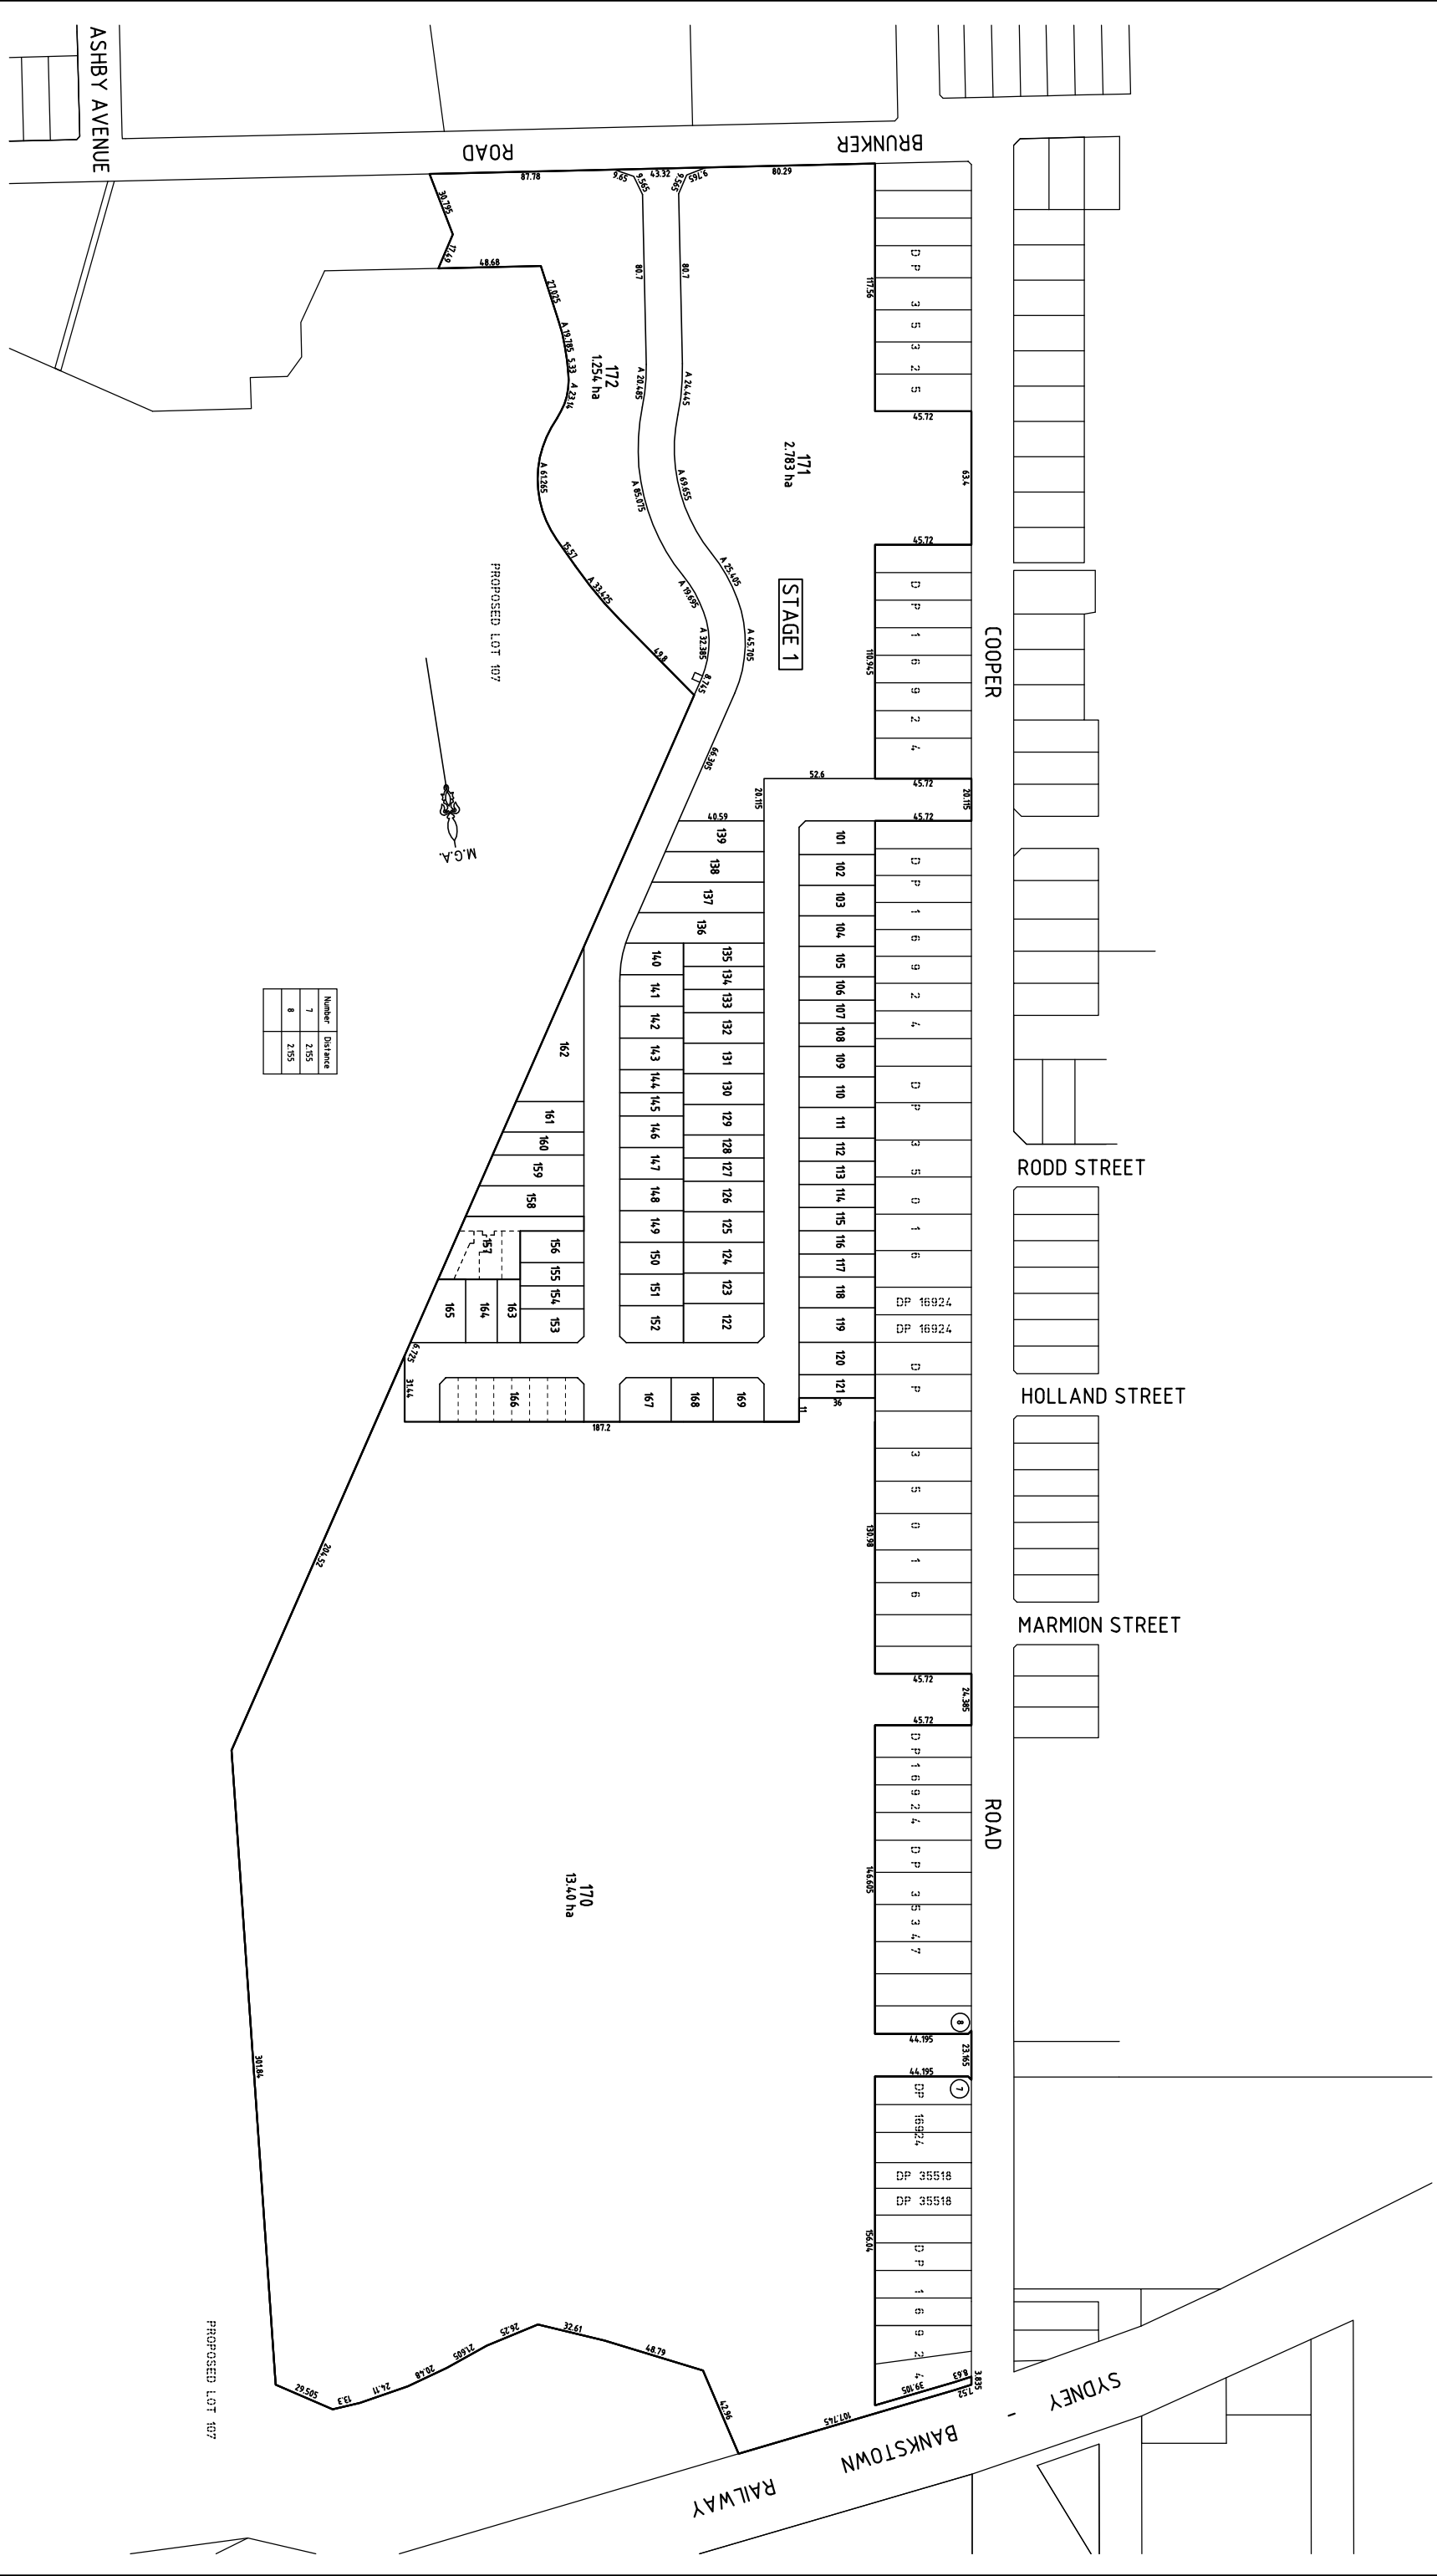

Number	Distance
7	2.35
8	2.55