


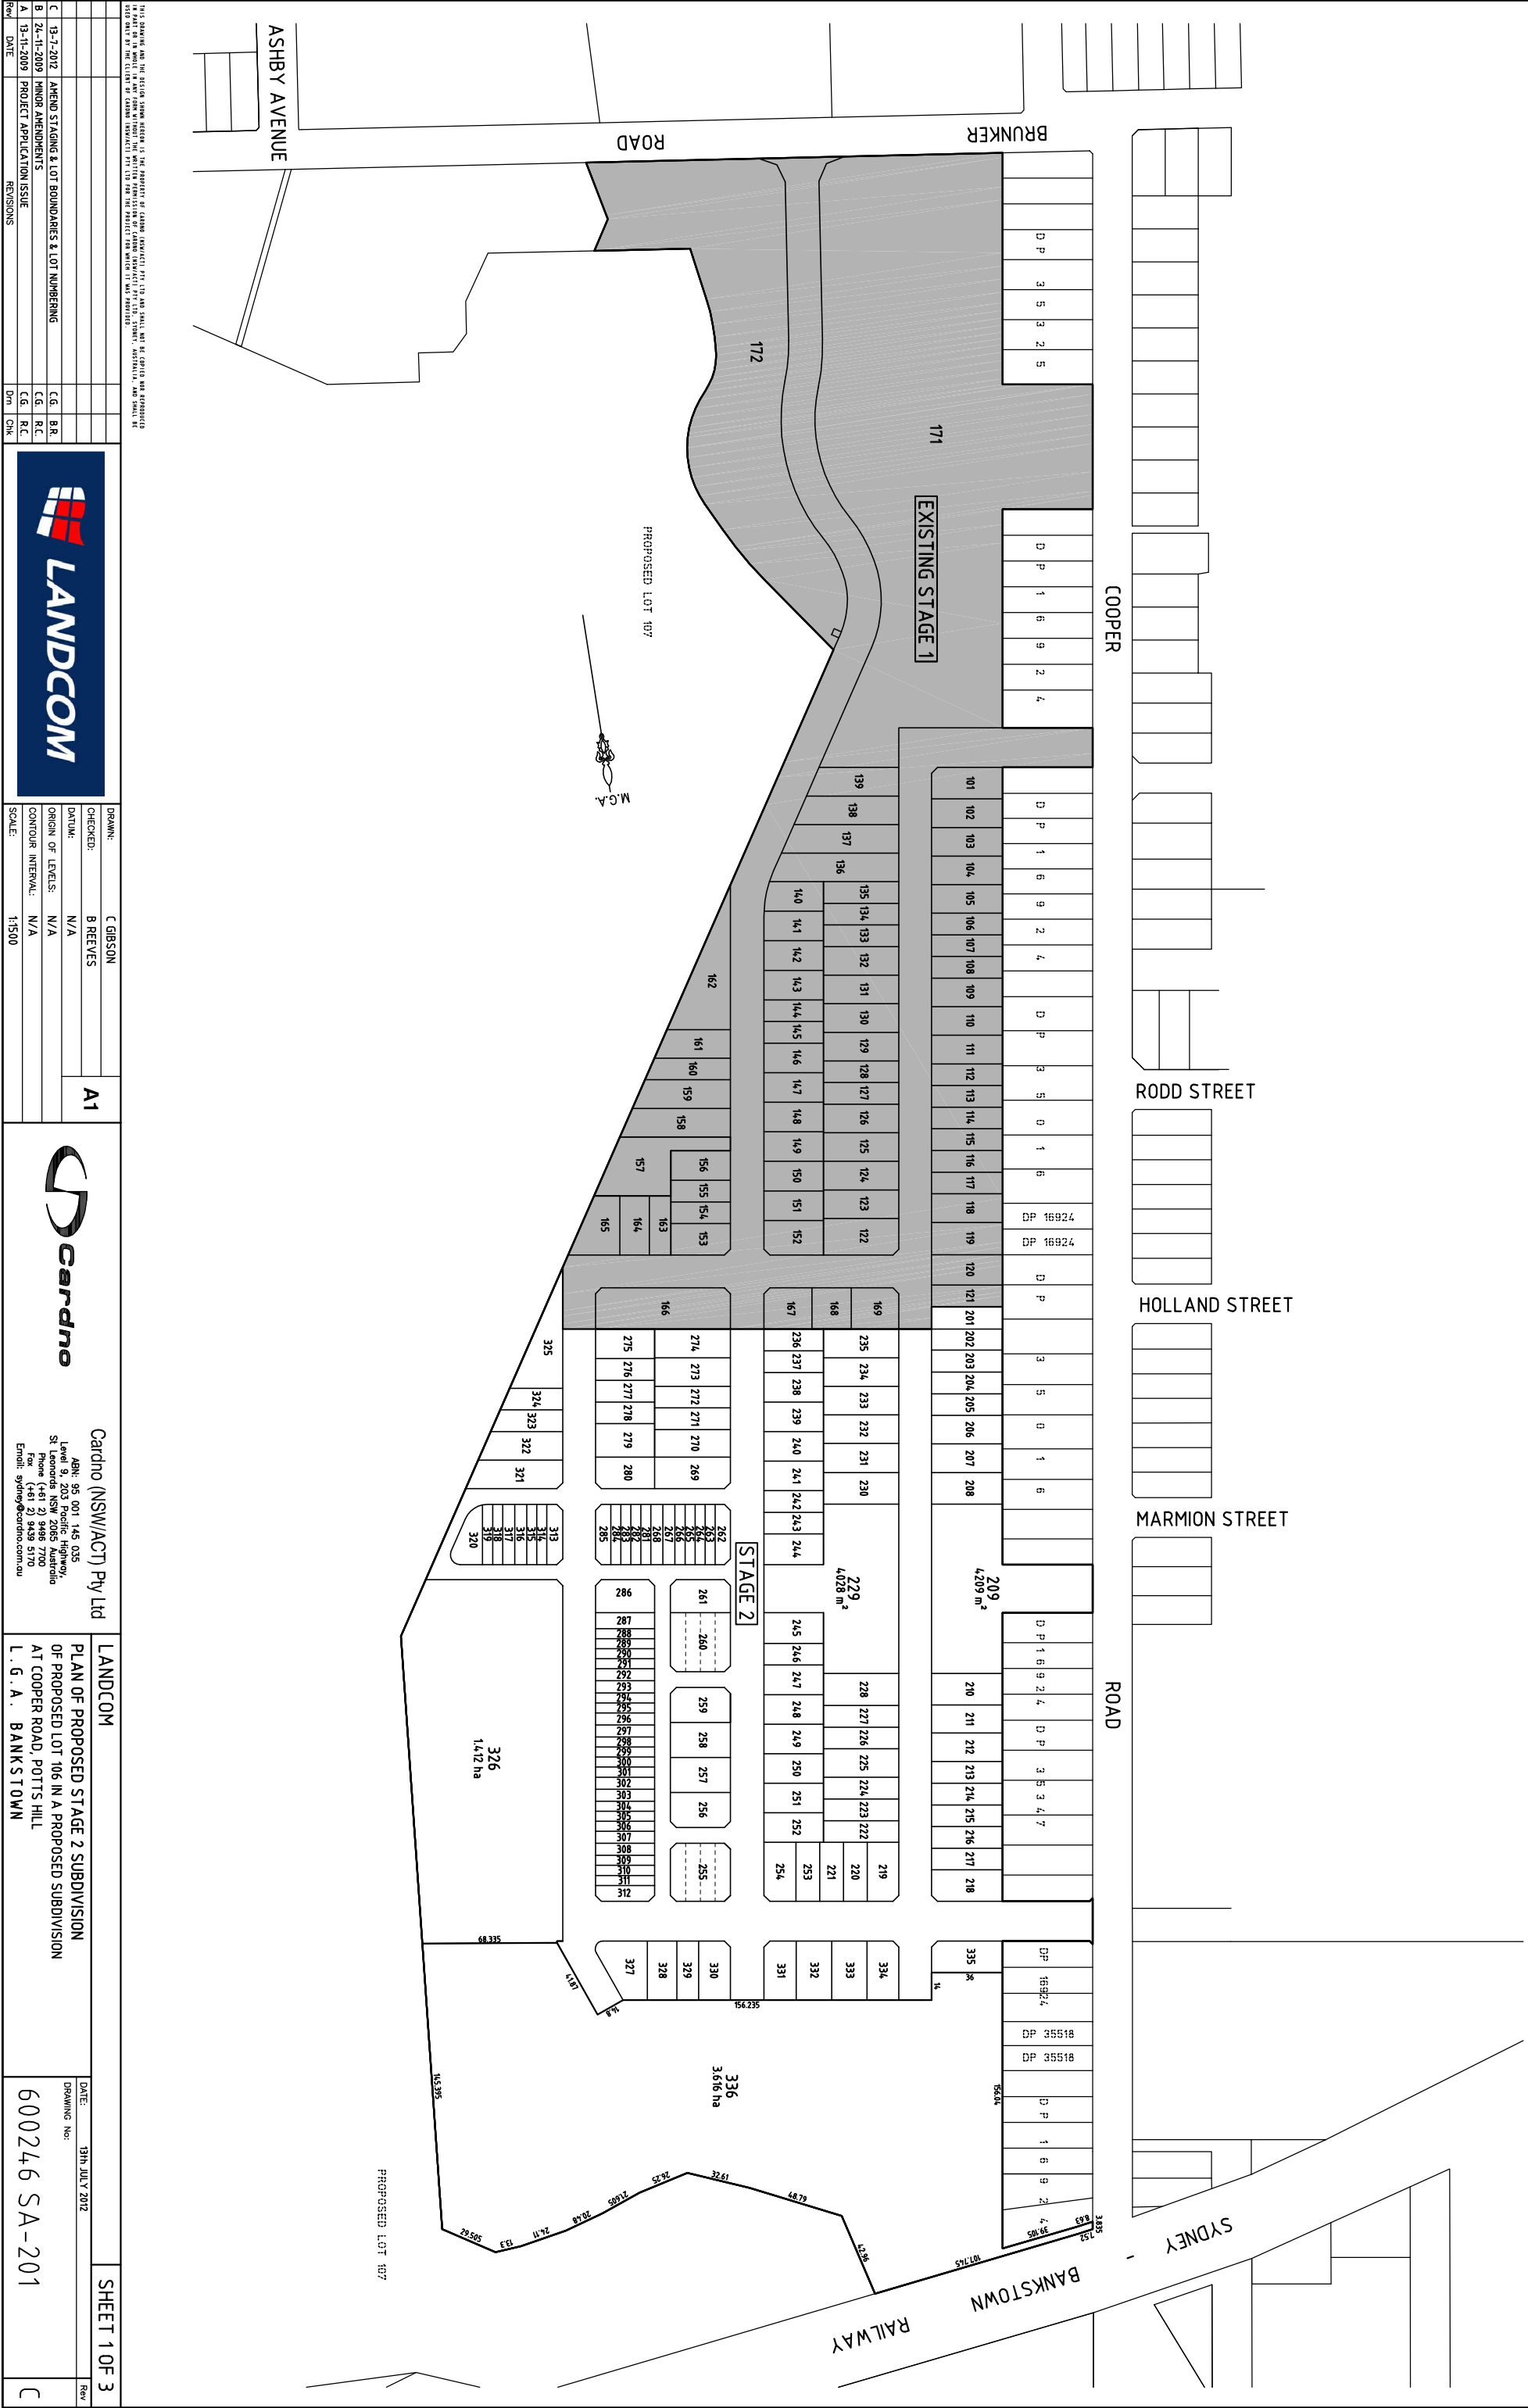

THIS DRAWING AND THE DESIGN SHOWN HEREIN IS THE PROPERTY OF CARDNO (NSW/ACT) PTY LTD AND SHALL NOT BE COPIED OR REPRODUCED IN PART OR IN WHOLE, IN ANY FORM WITHOUT THE WRITTEN PERMISSION OF CARDNO (NSW/ACT) PTY LTD. ANY UNAUTHORIZED COPIING OR REPRODUCTION OF THIS DRAWING IS A BREACH OF THE COPYRIGHT ACT 1968 AND MAY BE SUBJECT TO PROSECUTION.

|     |            |                                                |      |      |  |
|-----|------------|------------------------------------------------|------|------|--|
|     |            |                                                |      |      |  |
|     |            |                                                |      |      |  |
|     |            |                                                |      |      |  |
| C   | 13-1-2012  | AMEND STAGING & LOT BOUNDARIES & LOT NUMBERING | C.G. | B.R. |  |
| B   | 24-11-2009 | MINOR AMENDMENTS                               | C.G. | R.C. |  |
| A   | 13-11-2009 | PROJECT APPLICATION ISSUE                      | C.G. | R.C. |  |
| Rev | DATE       | REVISIONS                                      | Dwn  | Chk  |  |

LANDCOM

DRAWN: C GIBSON

CHECKED: B REEVES

DATUM: N/A

ORIGIN OF LEVELS: N/A

CONTOUR INTERVAL: N/A

SCALE: 1:500

Cardno (NSW/ACT) Pty Ltd

ABN: 95 001 145 035

Level 9, 203 Pacific Highway,

St Leonards NSW 2060 Australia

Phone (+61 2) 9448 7700

Fax (+61 2) 9448 5710

Email: [ops@cardno.com.au](mailto:ops@cardno.com.au)

LANDCOM

PLAN OF PROPOSED STAGE 2 SUBDIVISION

OF PROPOSED LOT 106 IN A PROPOSED SUBDIVISION

AT COOPER ROAD, POTTS HILL

L. G. A. BANKSTOWN

DATE: 13th JULY 2012

DRAWING No: 600246 SA-201

SHEET 1 OF 3

Rev