


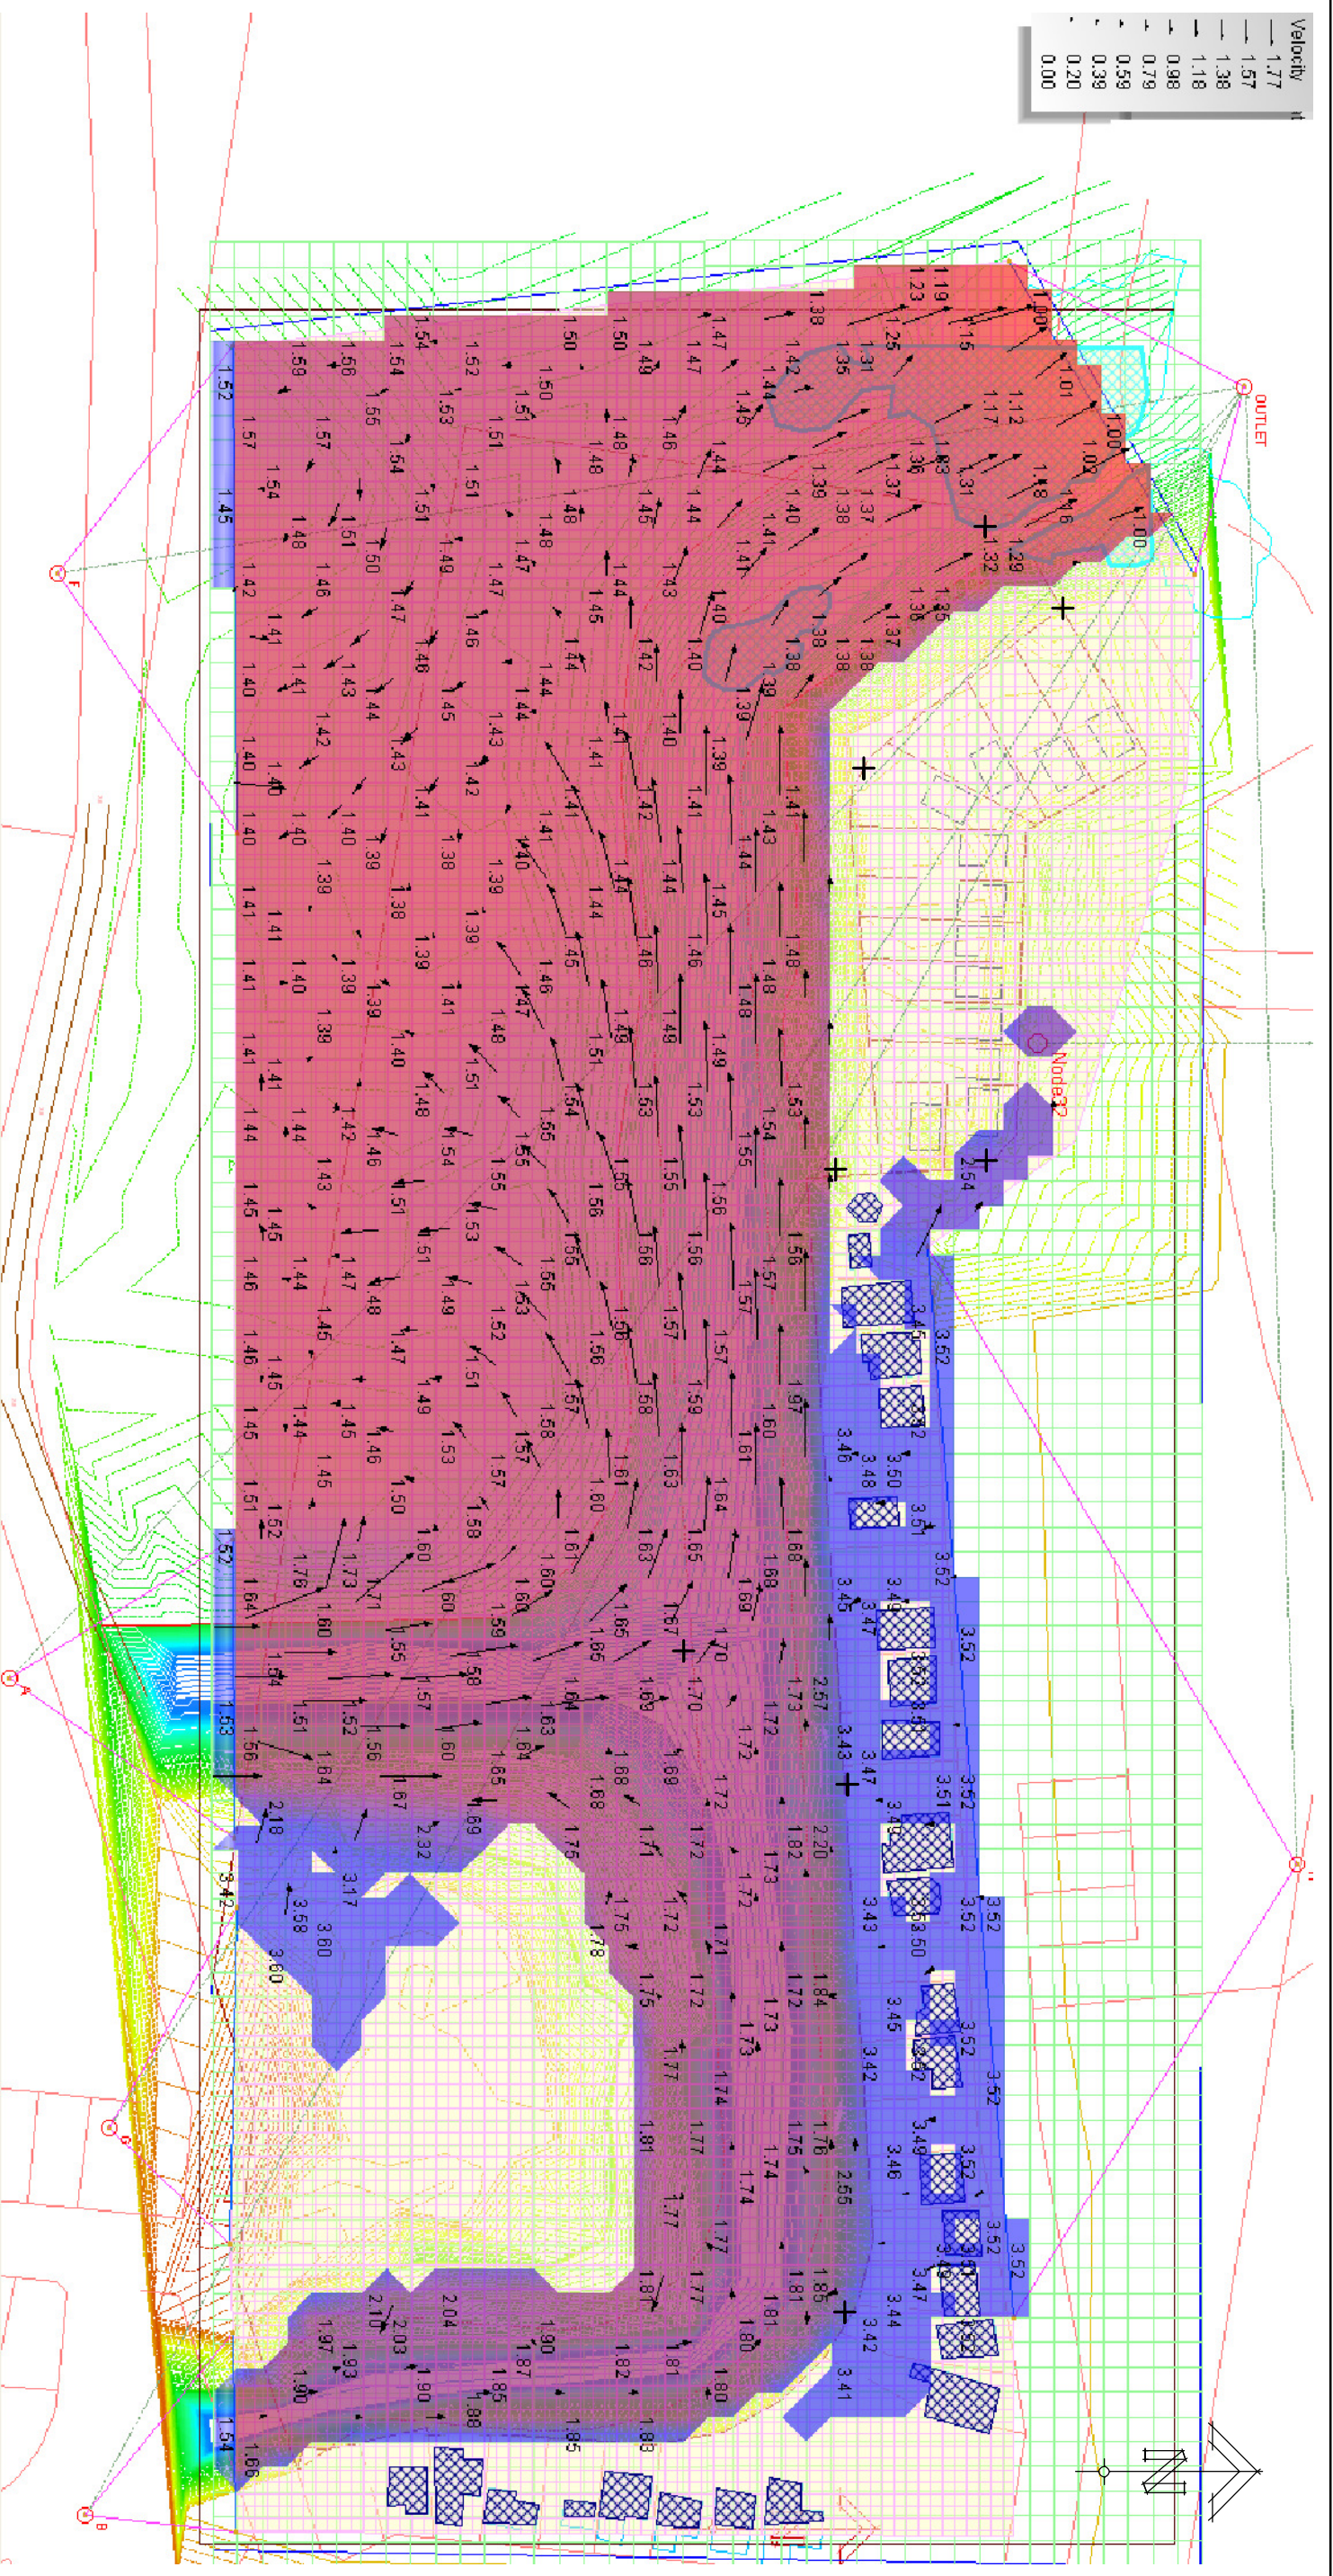

KENMAR FARMS PTY LTD
ENGINEERING IMPACT ASSESSMENT

LOT 4 DP876253
WILLOW AVENUE
BOGANGAR, NSW

FIGURE No. 6.4

EXISTING CASE 1.0m OUTFALL
5% INTENSITY INCREASE Q100 STORM



OPUS QANTEC McWILLIAM

A.B.N. 79 086 342 065
1/10 Rivendell
PO Box 6389
Tweed Heads South NSW 2486
Telephone: (07) 5523 1755
Facsimile: (07) 5523 9664
E-Mail: tweedheads@opusqmcw.com.au

