


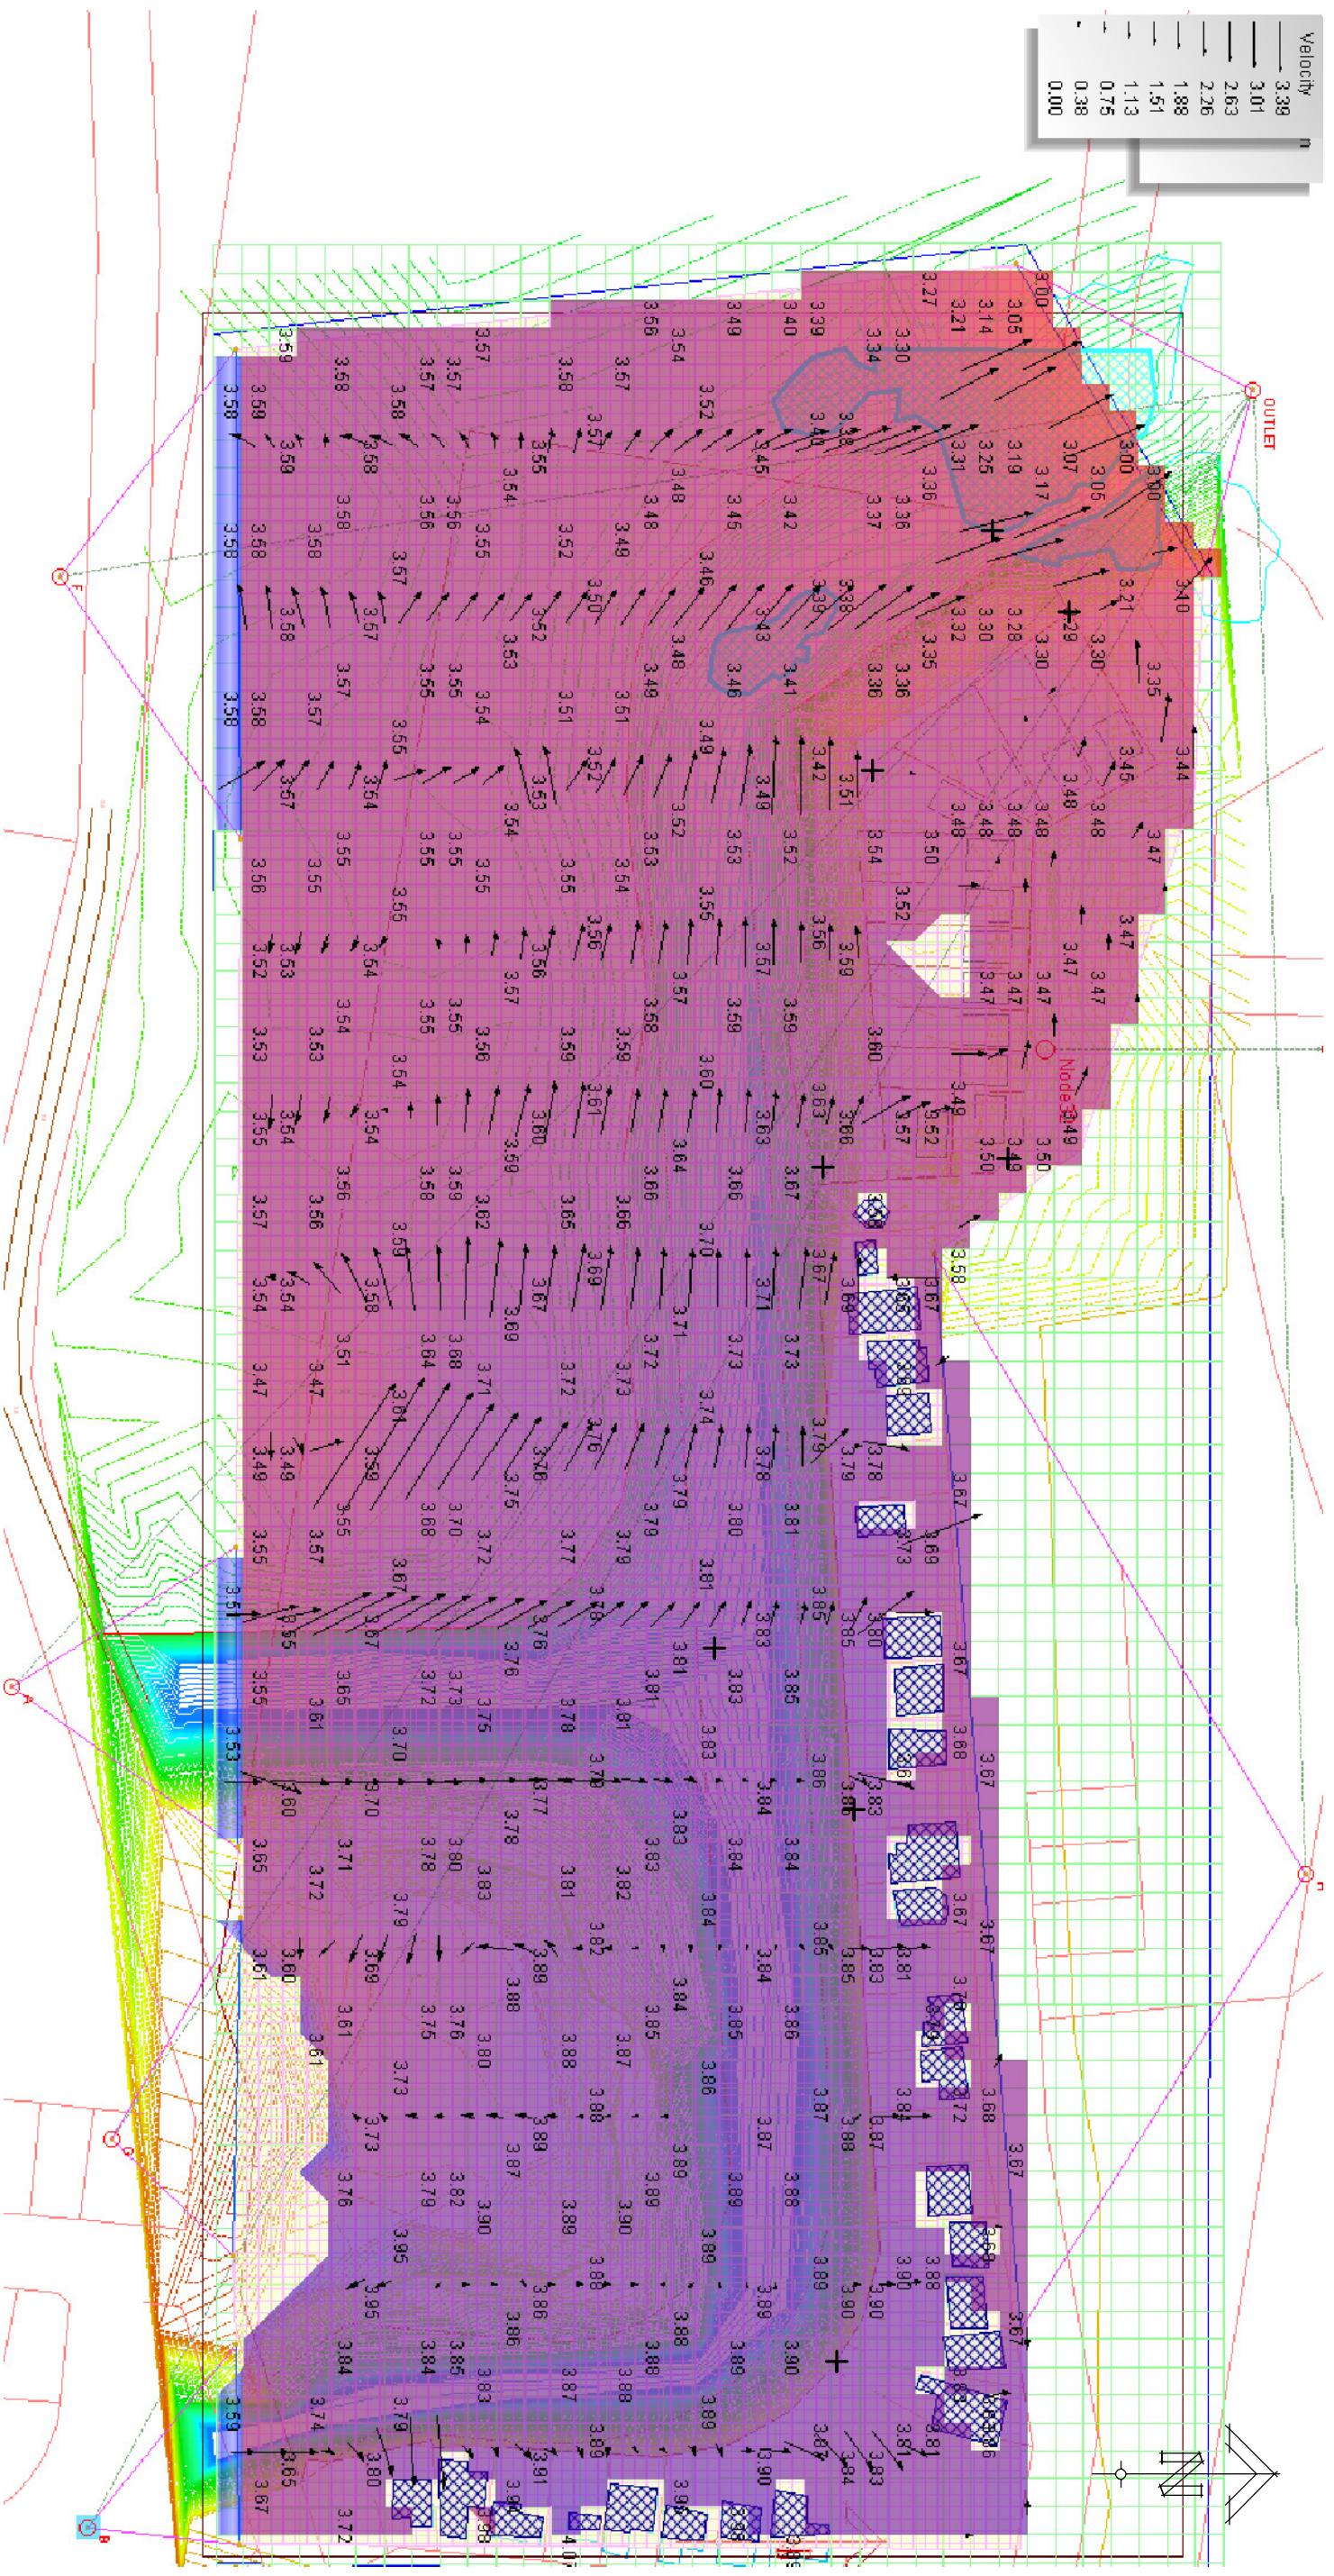

KENMAR FARMS PTY LTD
ENGINEERING IMPACT ASSESSMENT

LOT 4 DP876253
WILLOW AVENUE
BOGANGAR, NSW

FIGURE No. 6.6


EXISTING CASE 3.0m OUTFALL
Q5 STORM

OPUS QANTEC McWILLIAM

A.B.N. 79 086 342 065



1/10 Rivendell
PO Box 6389
Tweed Heads South NSW 2486
Telephone: (07) 5523 1755
Facsimile: (07) 5523 9664
E-Mail: tweedheads@opusqmcw.com.au

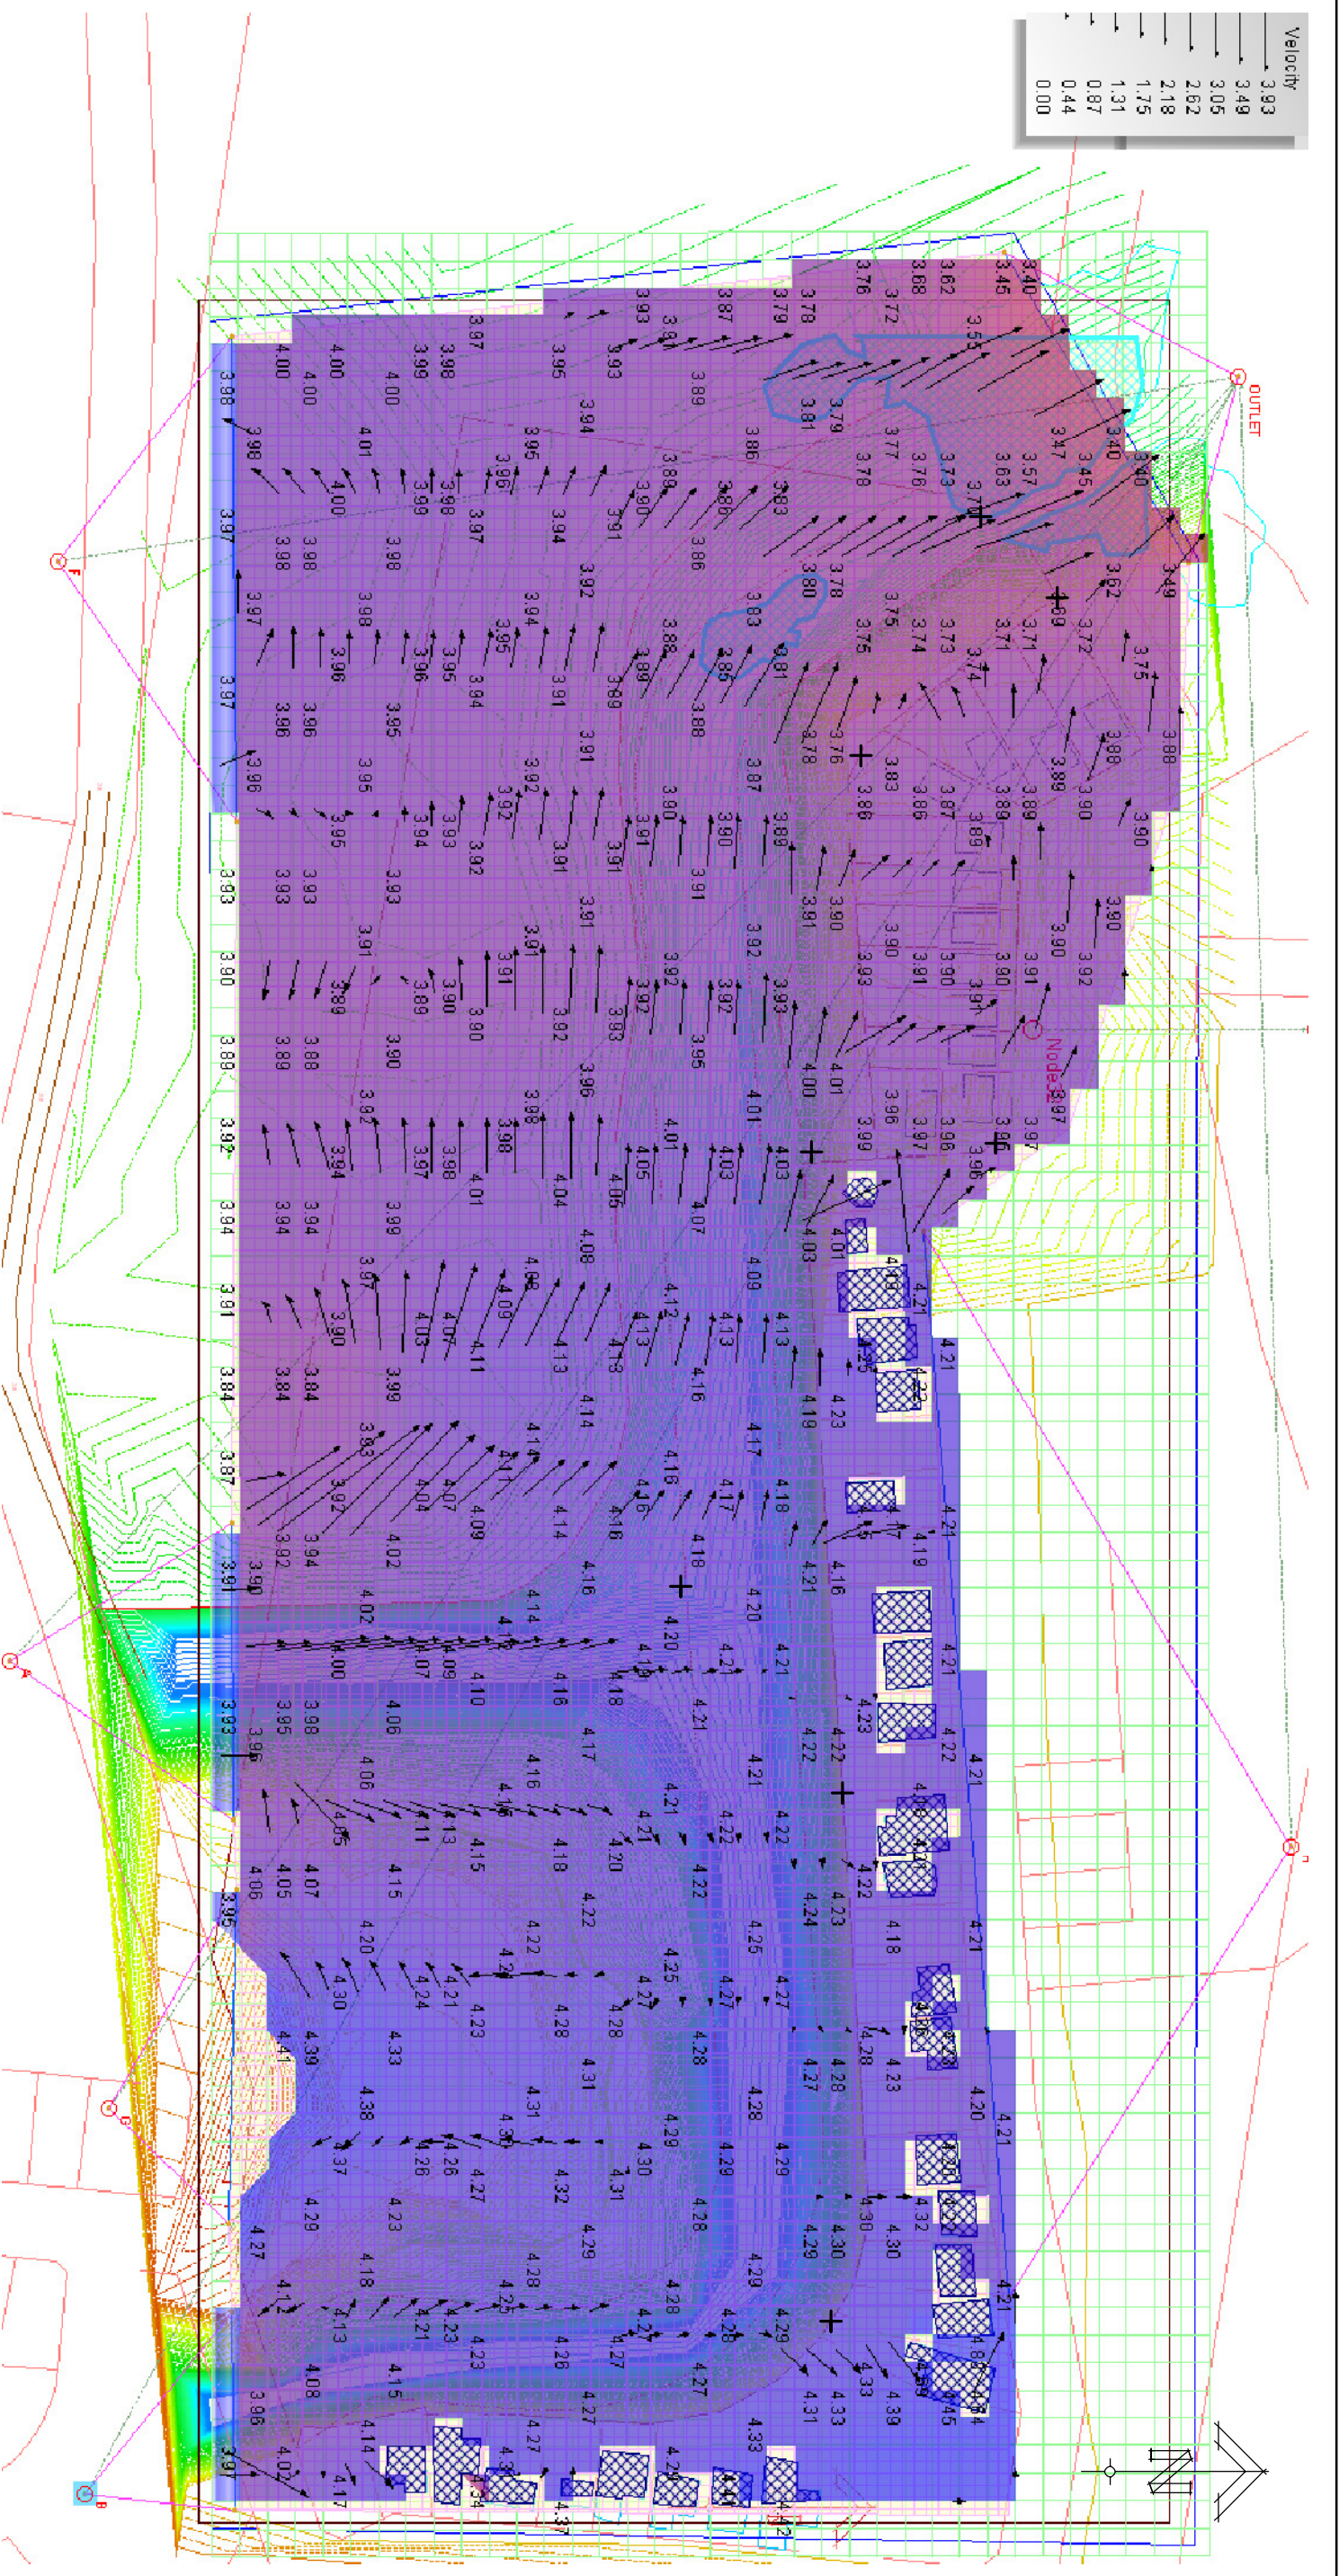

KENMAR FARMS PTY LTD
ENGINEERING IMPACT ASSESSMENT

LOT 4 DP876253
WILLOW AVENUE
BOGANGAR, NSW

FIGURE No. 6.7


EXISTING CASE 3.4m OUTFALL
Q5 STORM

OPUS QANTEC McWILLIAM

A.B.N. 79 086 342 065



1/10 Rivendell
PO Box 6389
Tweed Heads South NSW 2486
Telephone: (07) 5523 1755
Facsimile: (07) 5523 9664
E-Mail: tweedheads@opusqmcw.com.au

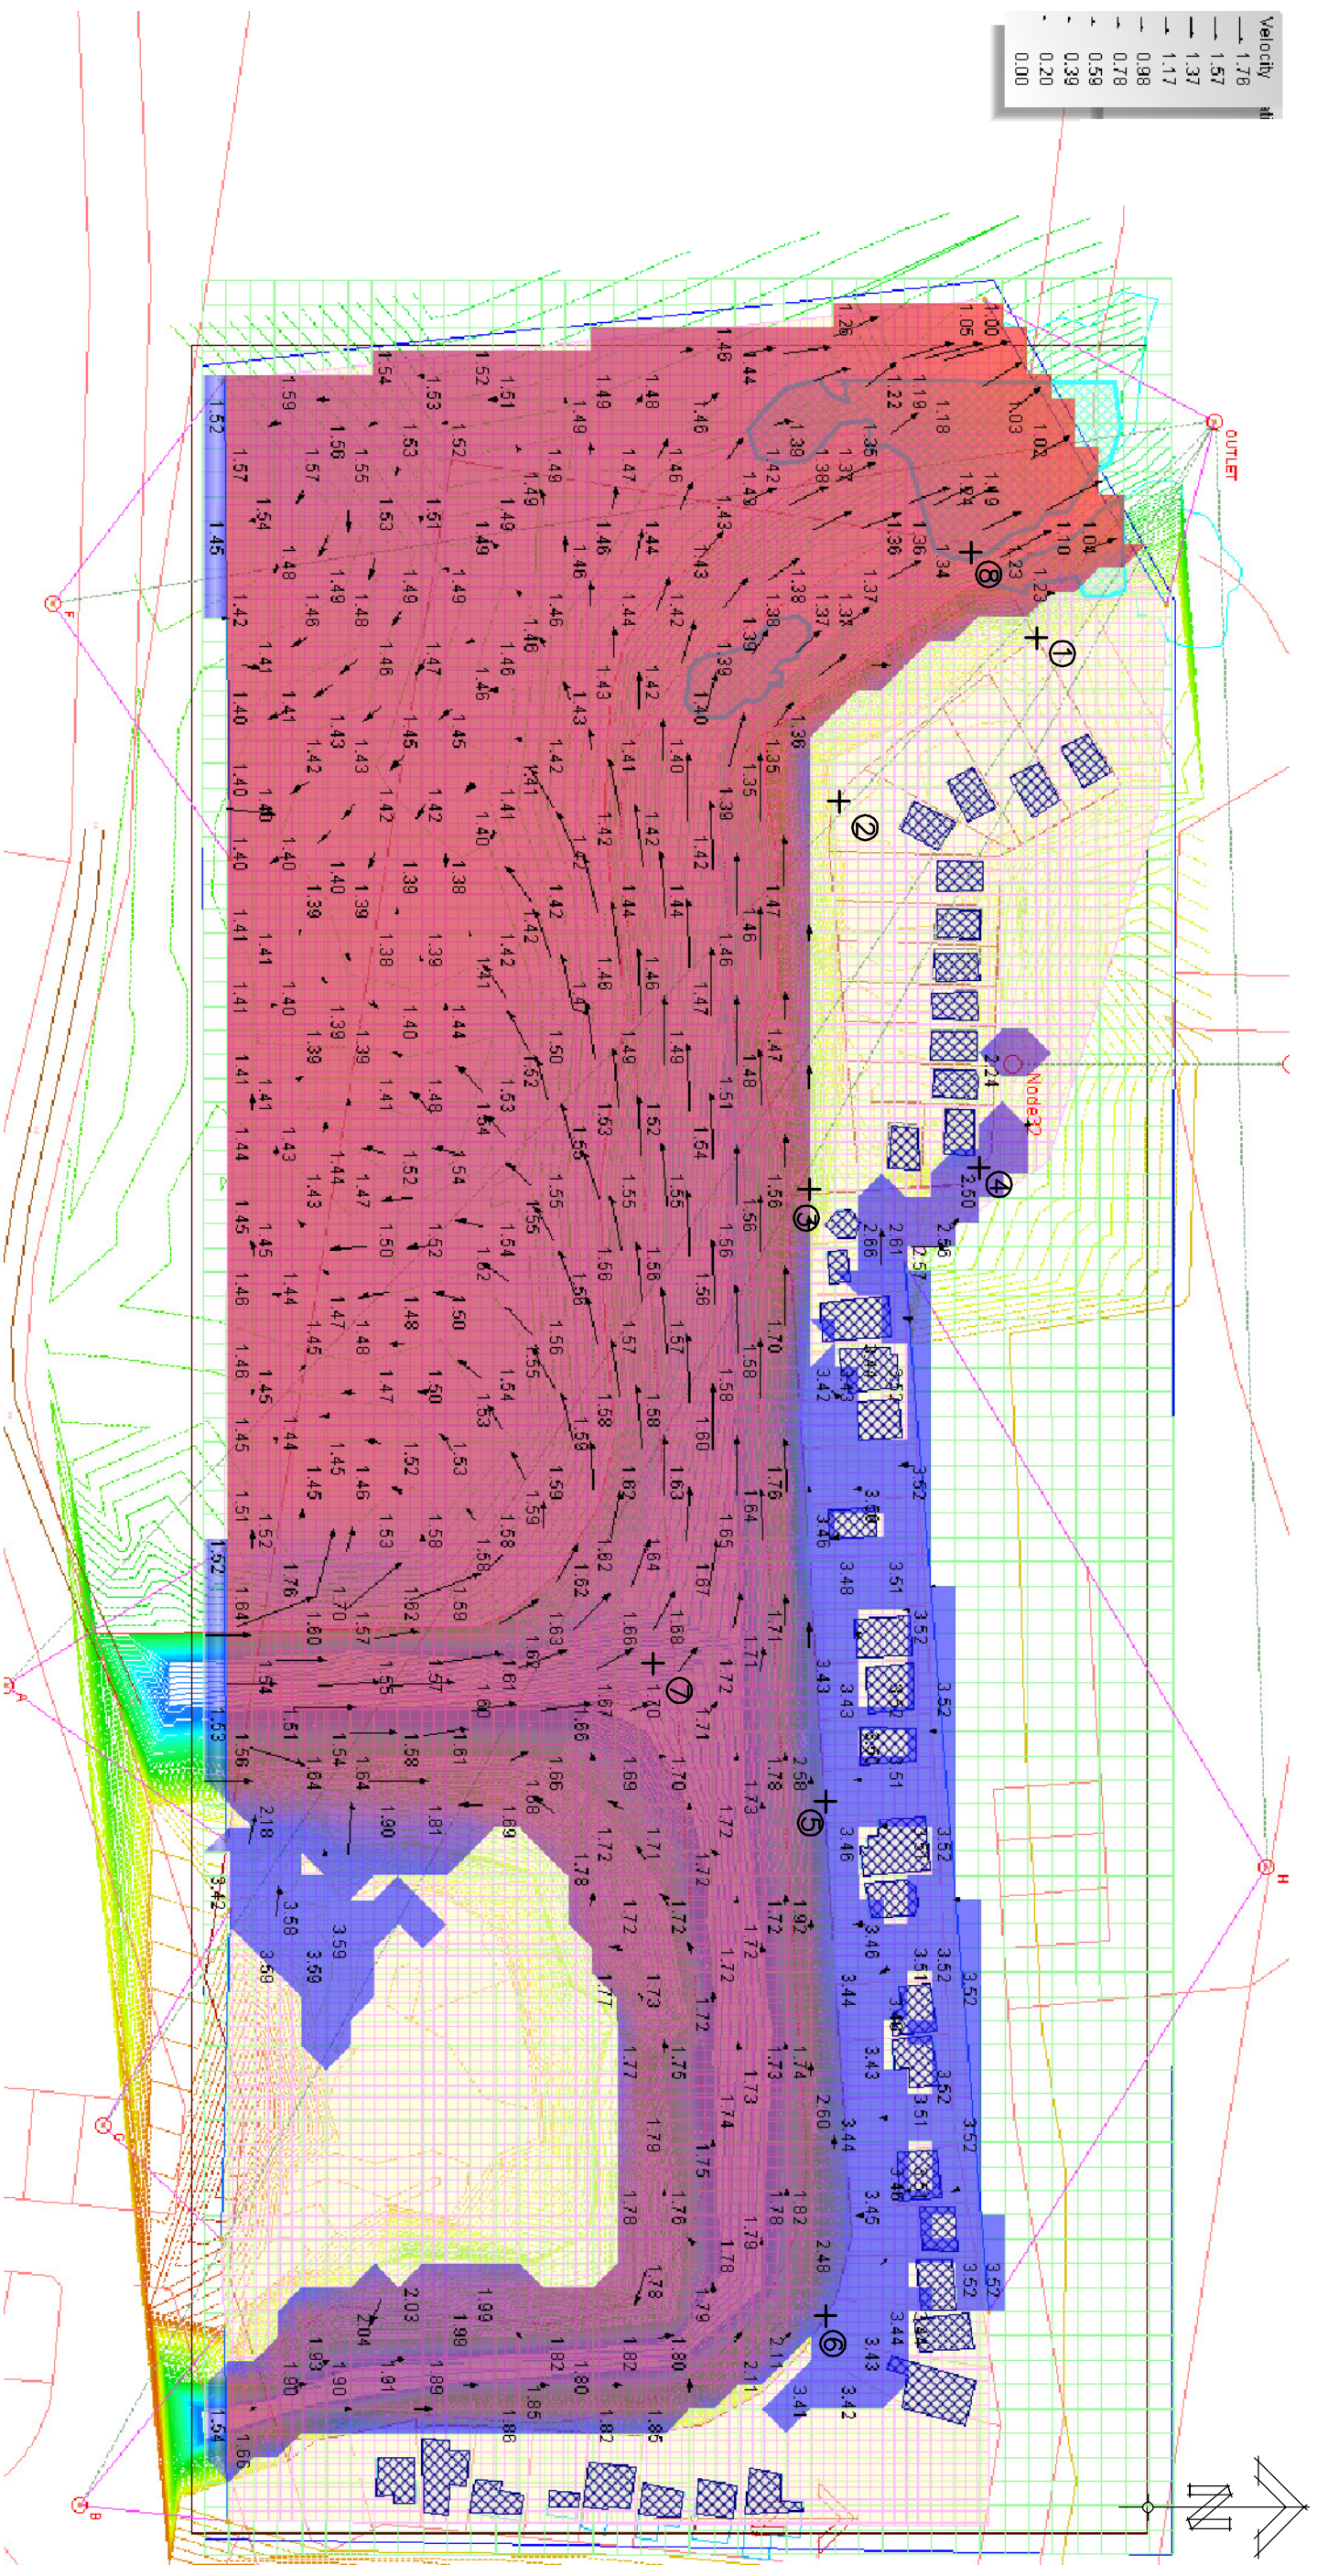

KENMAR FARMS PTY LTD
ENGINEERING IMPACT ASSESSMENT

LOT 4 DP876253
WILLOW AVENUE
BOGANGAR, NSW

FIGURE No. 7.1

PROPOSED CASE 1.0m OUTFALL
Q100 STORM

OPUS QANTEC McWILLIAM

A.B.N. 79 086 342 065



1/10 Rivendell
PO Box 6389
Tweed Heads South NSW 2486
Telephone: (07) 5523 1755
Facsimile: (07) 5523 9664
E-Mail: tweedheads@opusqmcw.com.au