



SALT WATER BRAINSTORMING DISCHARGE OPTIONS

Laundry or Pipe at Road Level


OPTION 2.2.1
Elevation

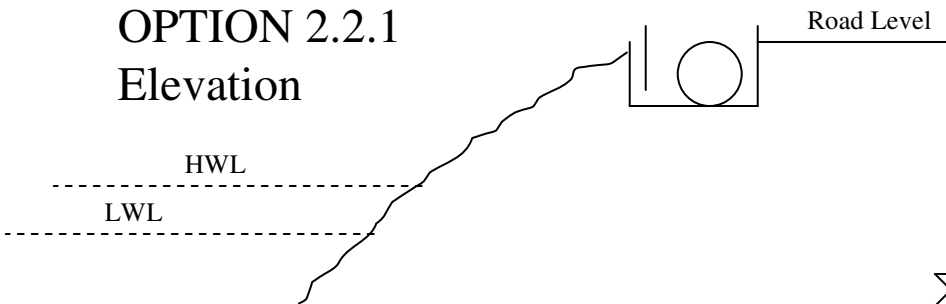


OPTION 2.2.4
Plan

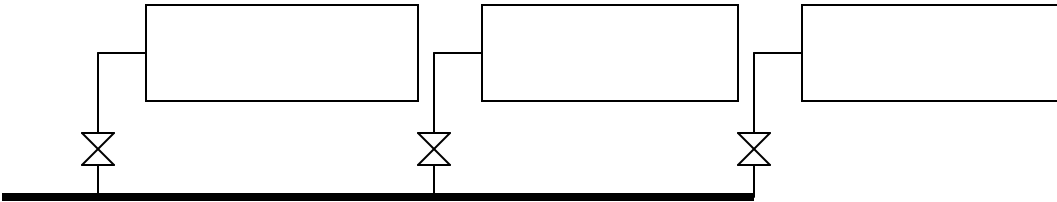


OPTION 2.2.2
Elevation

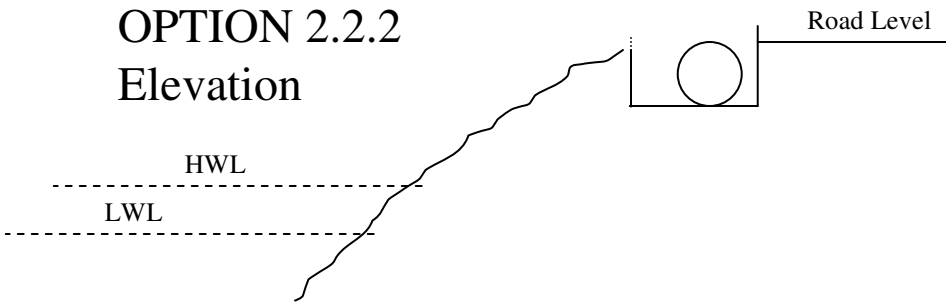


OPTION 2.2.5
Elevation

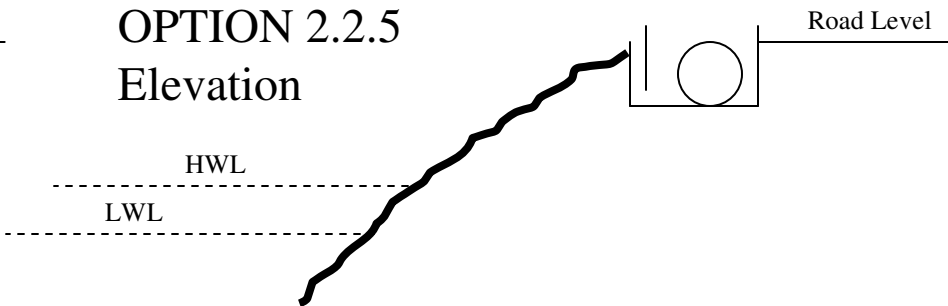

OPTION 2.2.3
Plan

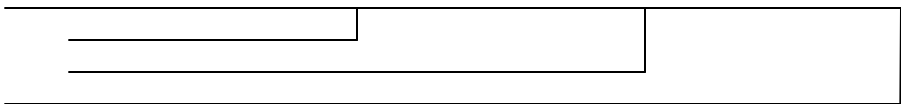


OPTION 2.2.6
Elevation

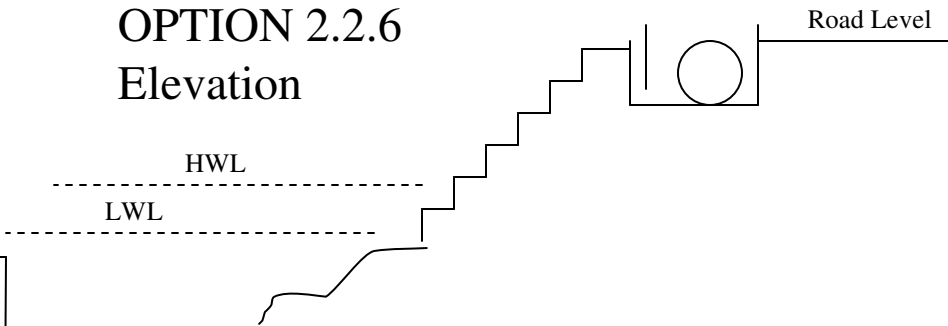


Laundry or Pipe at Road Level


OPTION 2.2.7
Elevation

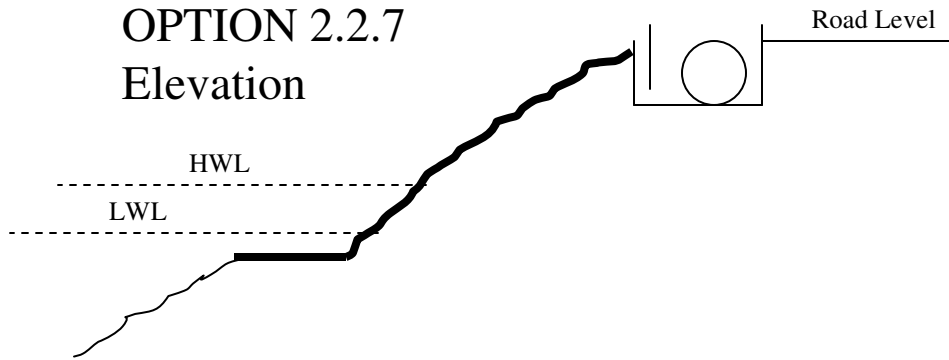


OPTION 2.2.10
Elevation

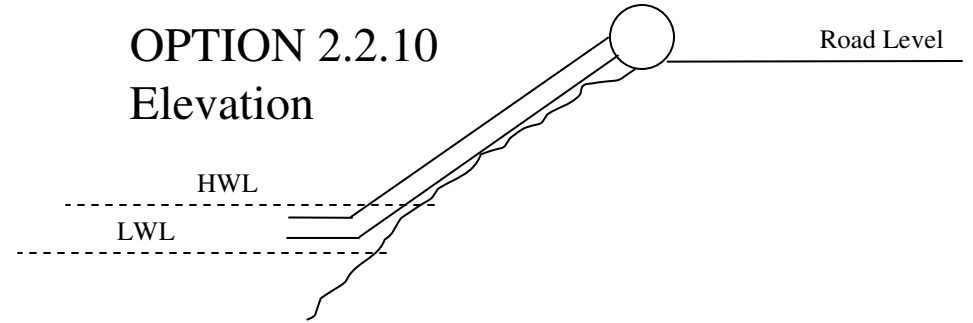

OPTION 2.2.8
Elevation

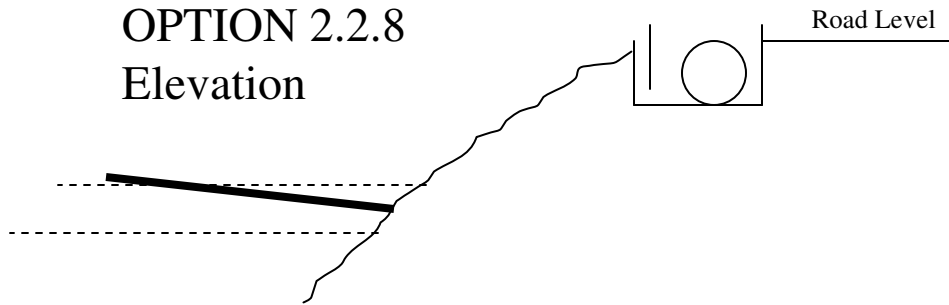


OPTION 2.2.9
Elevation

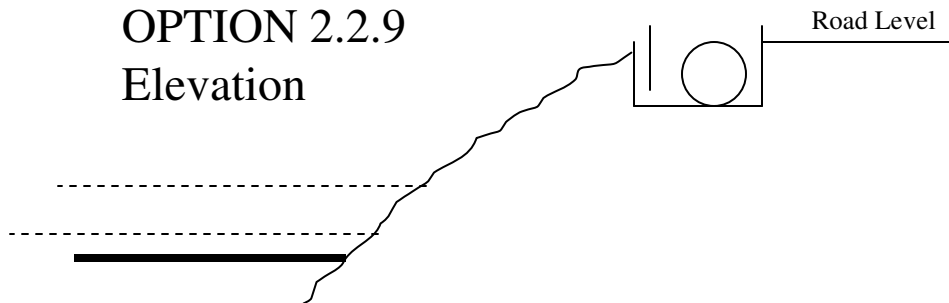


Laundry or Pipe at Water Level


OPTION 2.3.1
Elevation

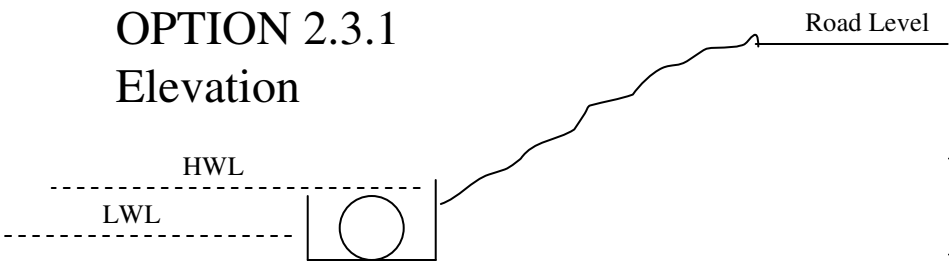


OPTION 2.3.4
Plan

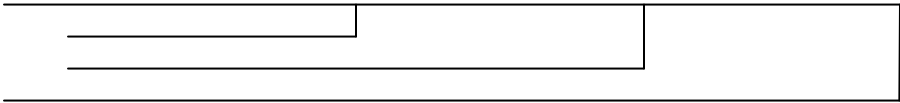


OPTION 2.3.2
Elevation

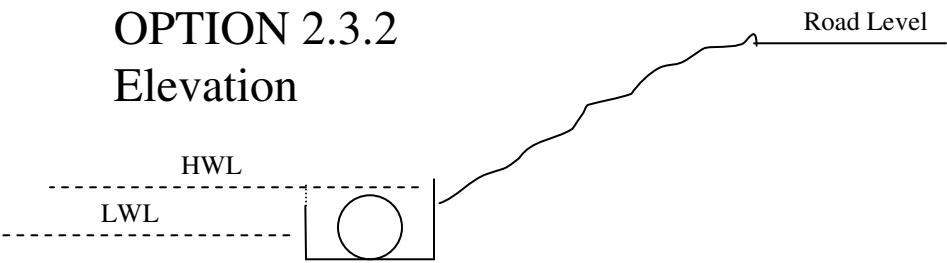

OPTION 2.3.5

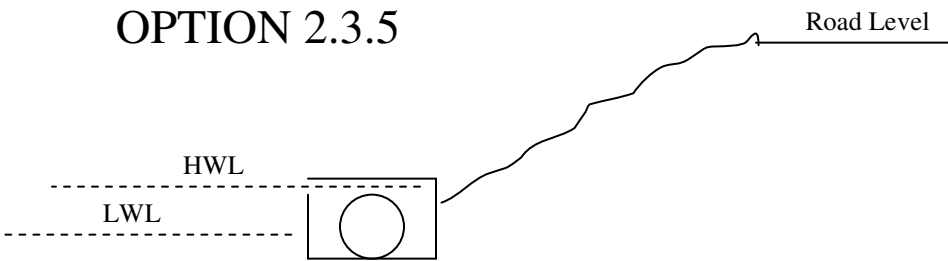


OPTION 2.3.3
Side Elevation

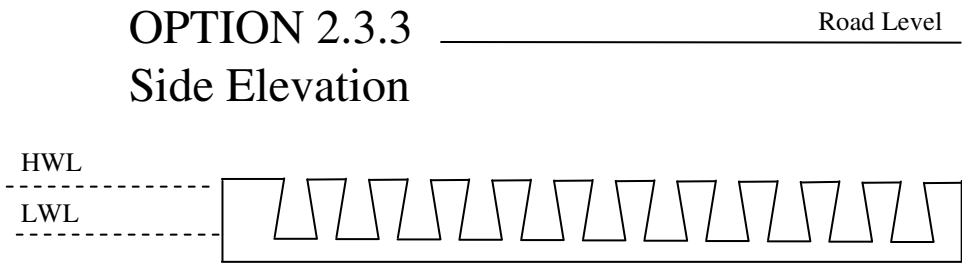


Pipe across the creek on the floor of the creek

OPTION 2.4.1 Side Elevation

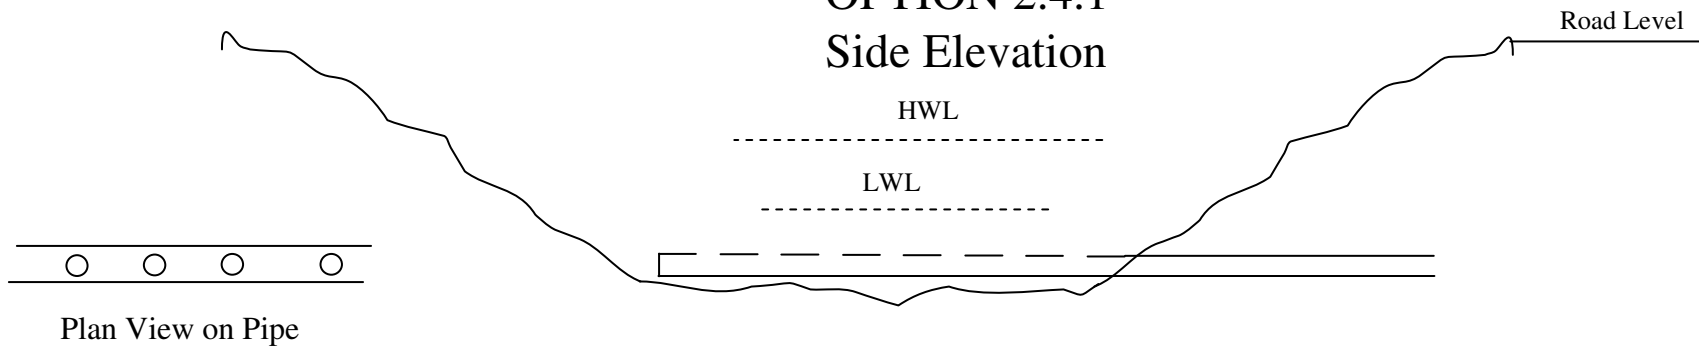


OPTION 2.4.2 Side Elevation

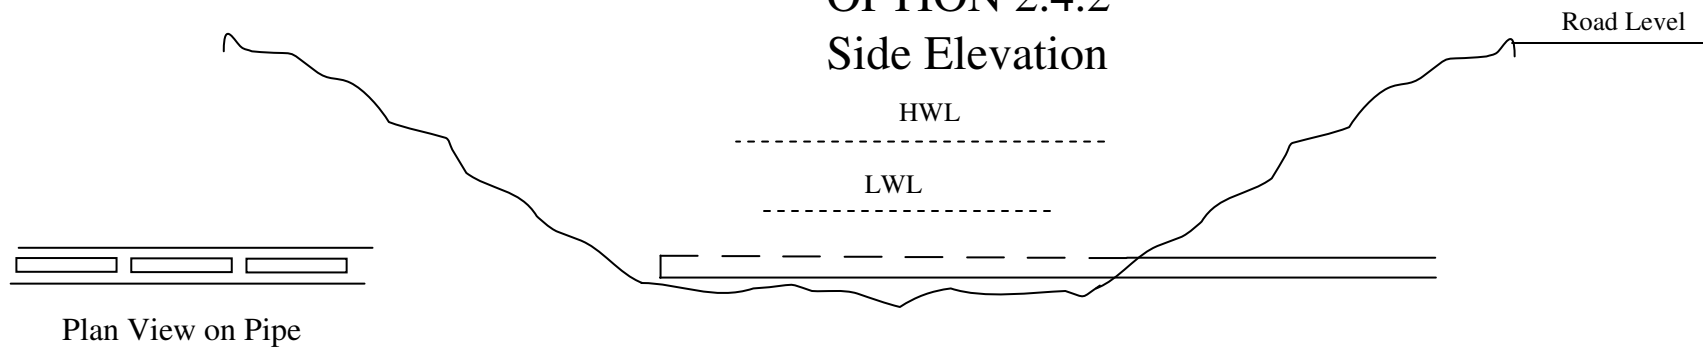

Pipe across the full width of the creek

OPTION 2.5.1 Side Elevation

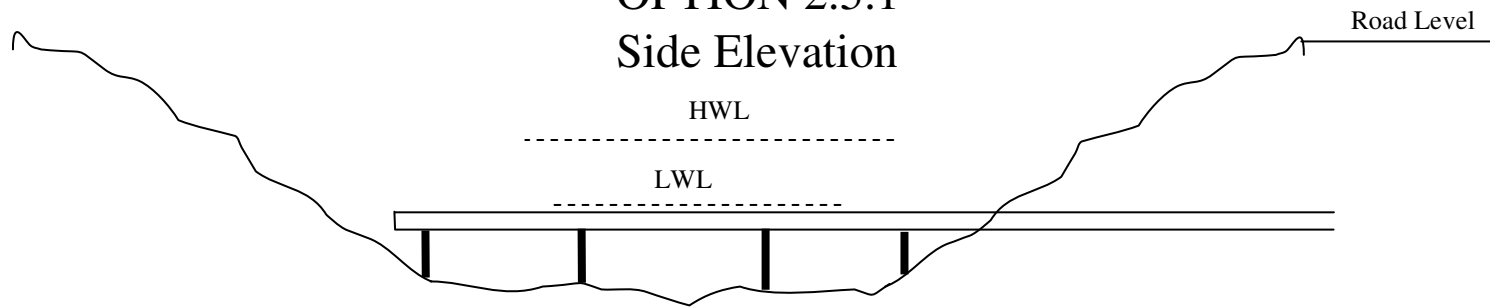

OPTION 2.5.2 Side Elevation

