


Appendix C

Footbridge Specification

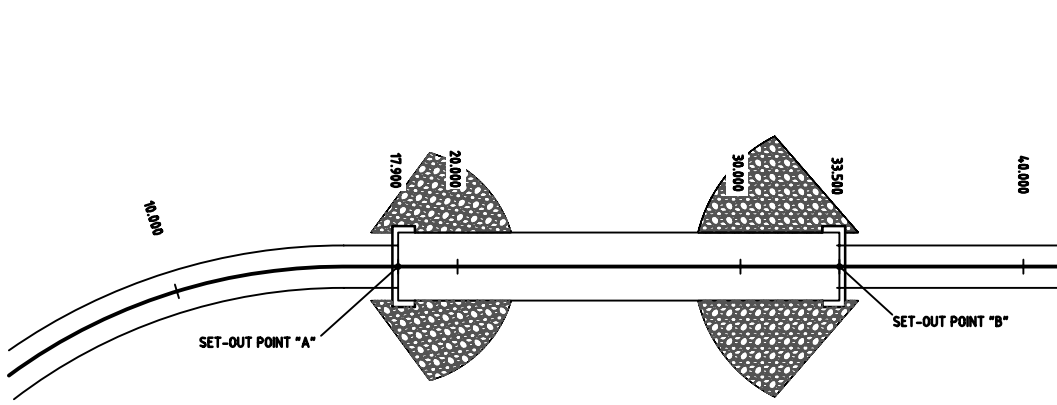

B SECTION
SCALE 1:25

