
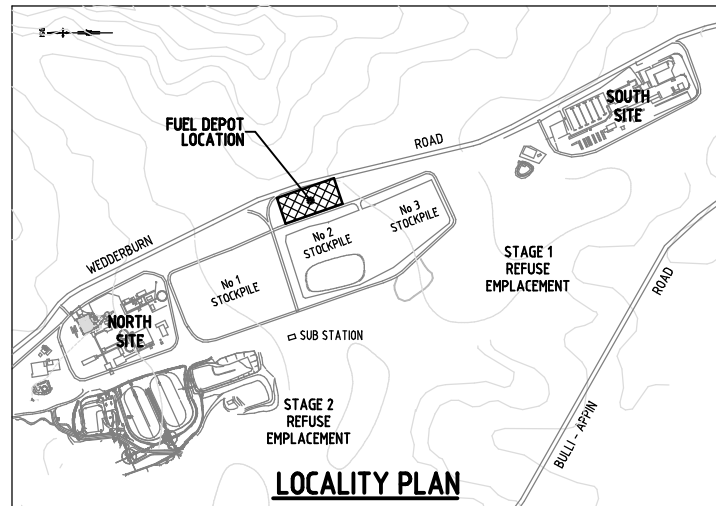
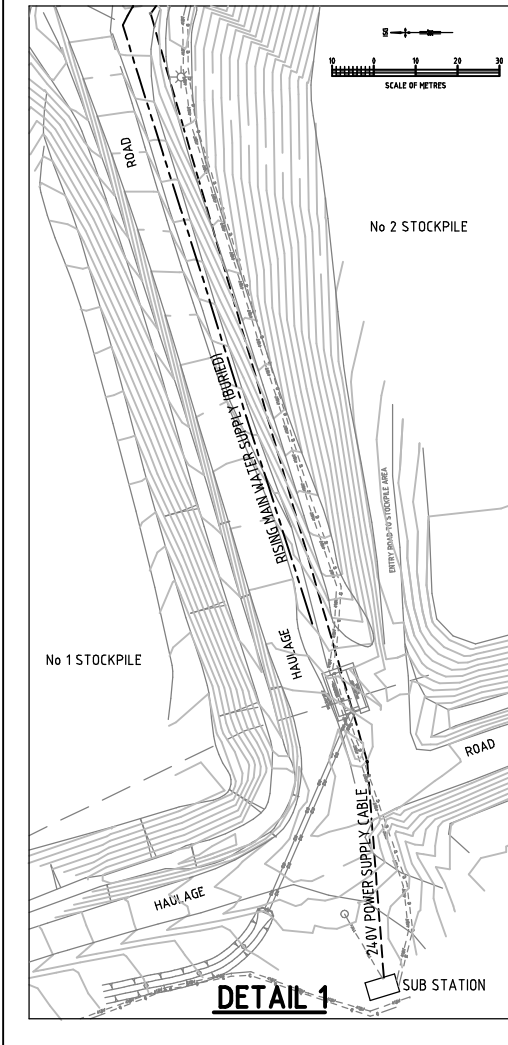


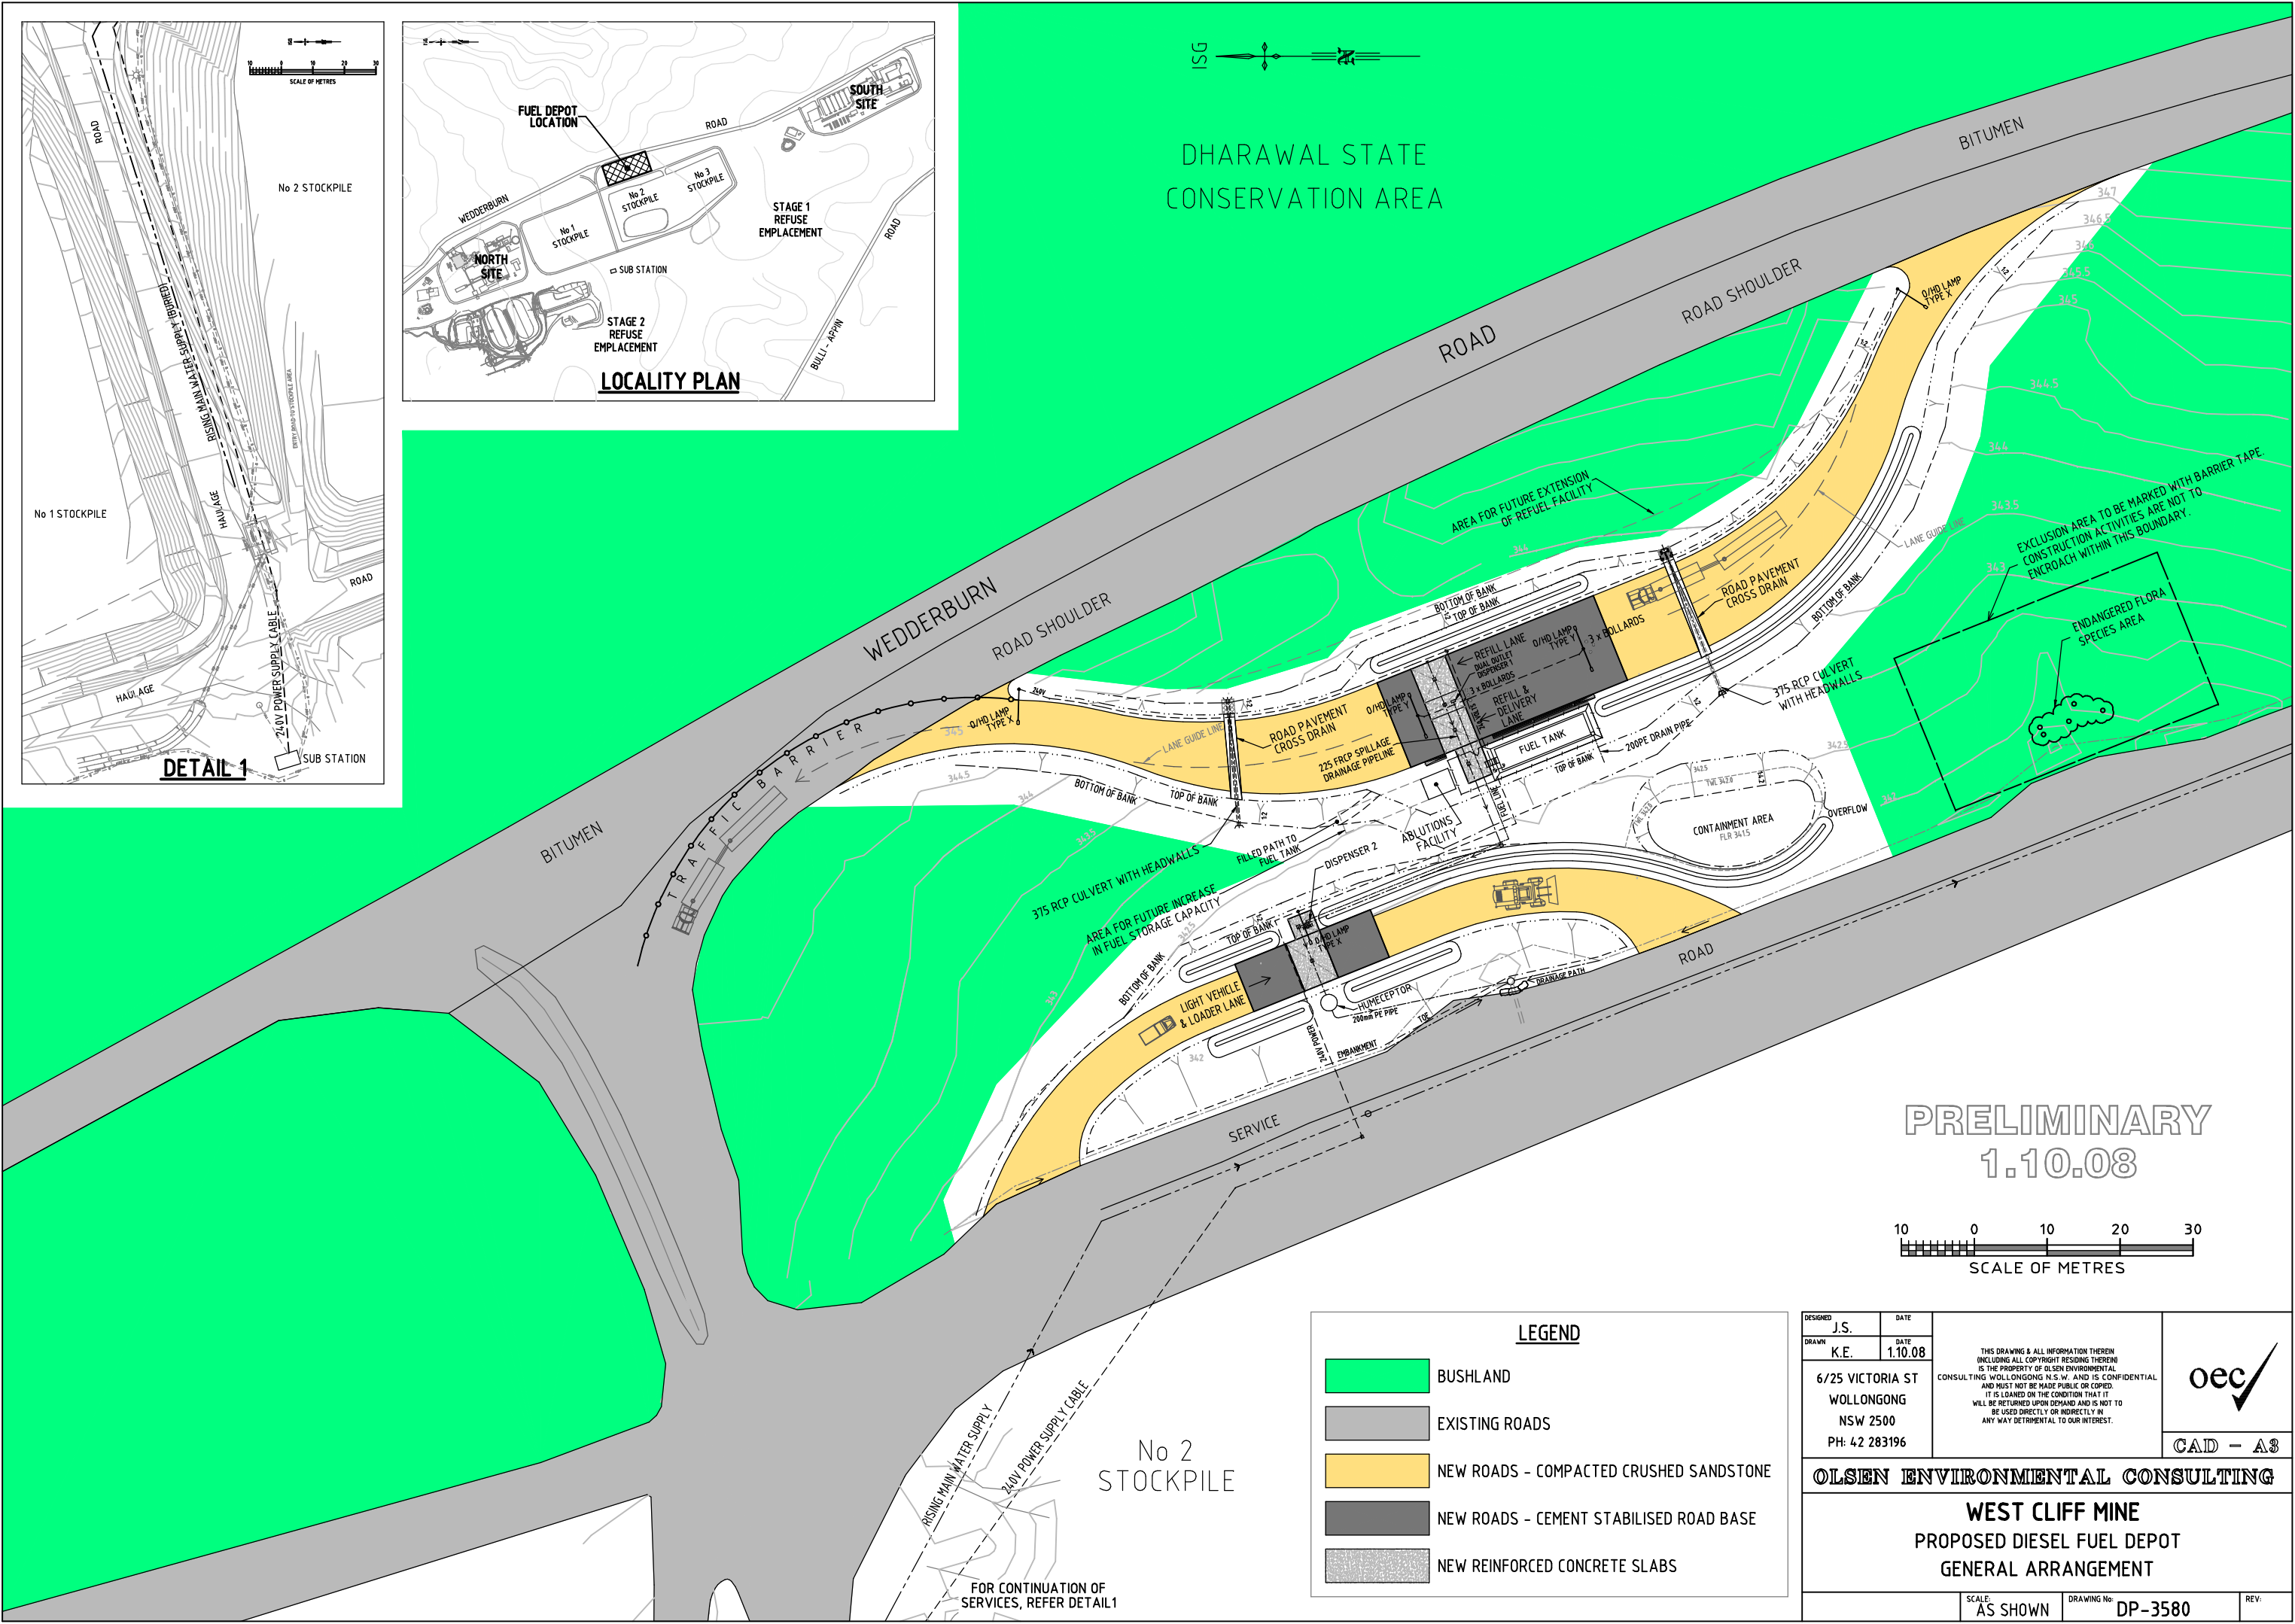

LEGEND	
	BUSHLAND
	EXISTING ROADS
	NEW ROADS - COMPACTED CRUSHED SANDSTONE
	NEW ROADS - CEMENT STABILISED ROAD BASE
	NEW REINFORCED CONCRETE SLABS

DESIGNED J.S.	DATE 1.10.08	THIS DRAWING & ALL INFORMATION THEREIN (INCLUDING ALL COPYRIGHT RESIDING THEREIN) IS THE PROPERTY OF OLSEN ENVIRONMENTAL CONSULTING WOLLONGONG N.S.W. AND IS CONFIDENTIAL AND MUST NOT BE MADE PUBLIC OR COPIED. IT IS LOANED ON THE CONDITION THAT IT WILL BE RETURNED UPON DEMAND AND IS NOT TO BE USED DIRECTLY OR INDIRECTLY IN ANY WAY DETRIMENTAL TO OUR INTEREST.	
DRAWN K.E.	DATE 1.10.08		
6/25 VICTORIA ST WOLLONGONG NSW 2500 PH: 42 283196			
CAD - A3			
OLSEN ENVIRONMENTAL CONSULTING			
WEST CLIFF MINE PROPOSED DIESEL FUEL DEPOT GENERAL ARRANGEMENT			
SCALE: AS SHOWN		DRAWING No: DP-3580	REV:

OLSEN ENVIRONMENTAL CONSULTING

WEST CLIFF MINE

PROPOSED DIESEL FUEL DEPOT

GENERAL ARRANGEMENT