



A B C D E F G H I J

▽ FFL 143.20 08

2nd FLOOR ROOF LEVEL




















BASEMENT CAR PARK


BASEMENT CAR PARK

SITE ACCESS LINK


01 EAST ELEVATION
1:250

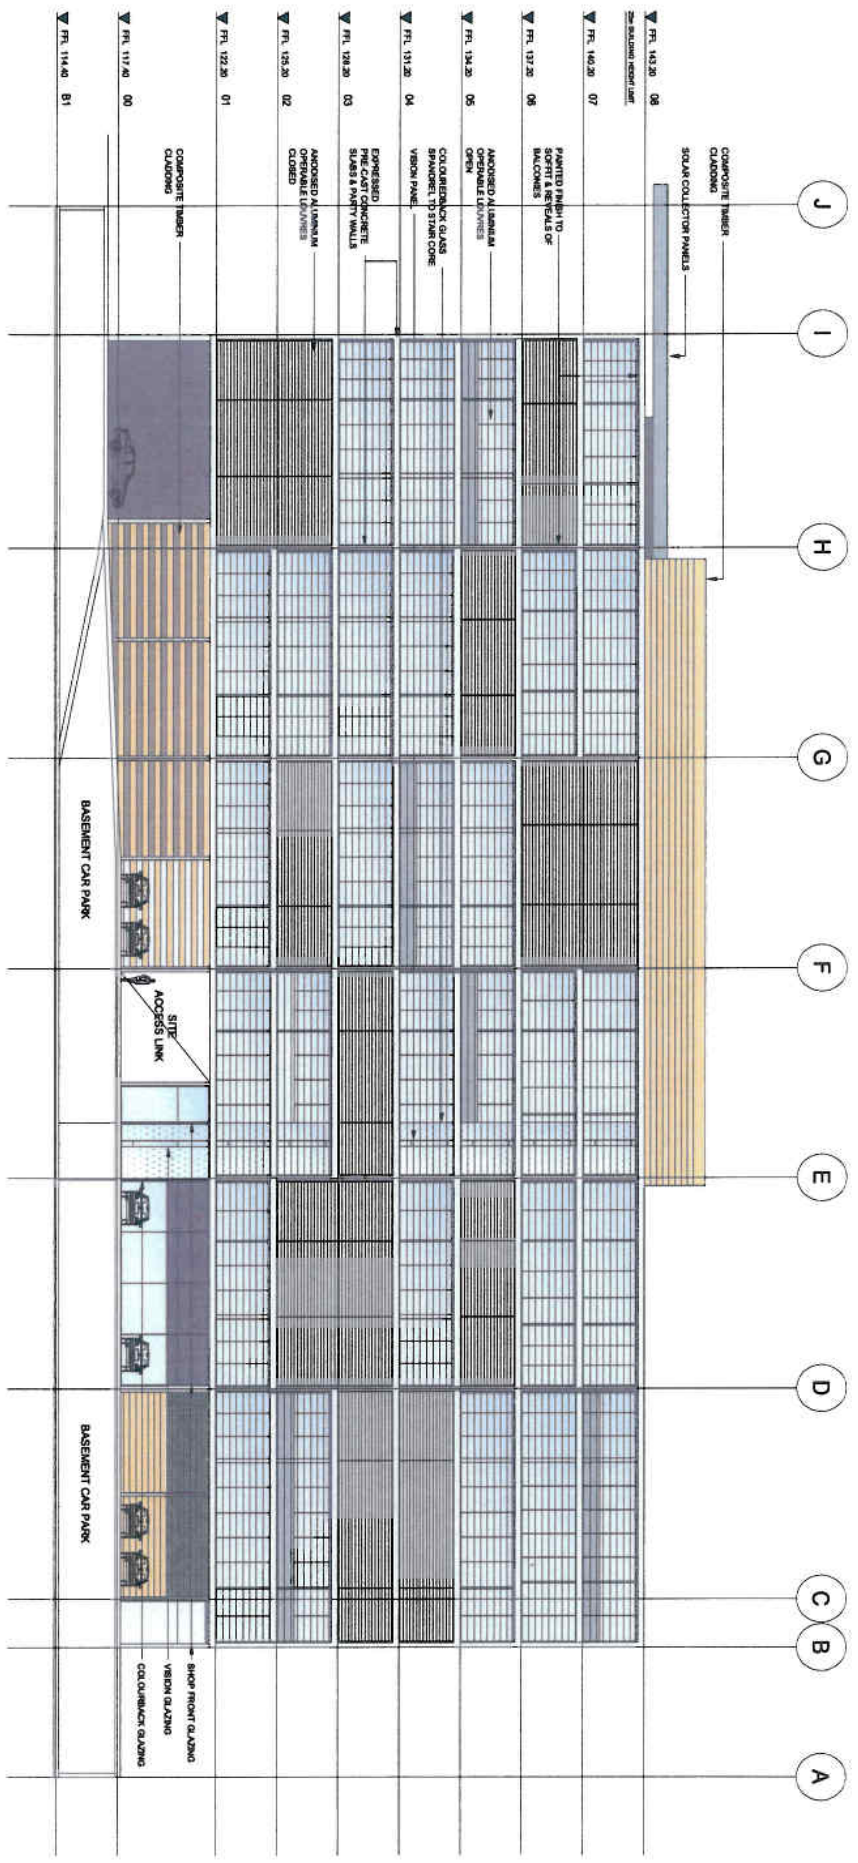

01 WEST ELEVATION
1:250

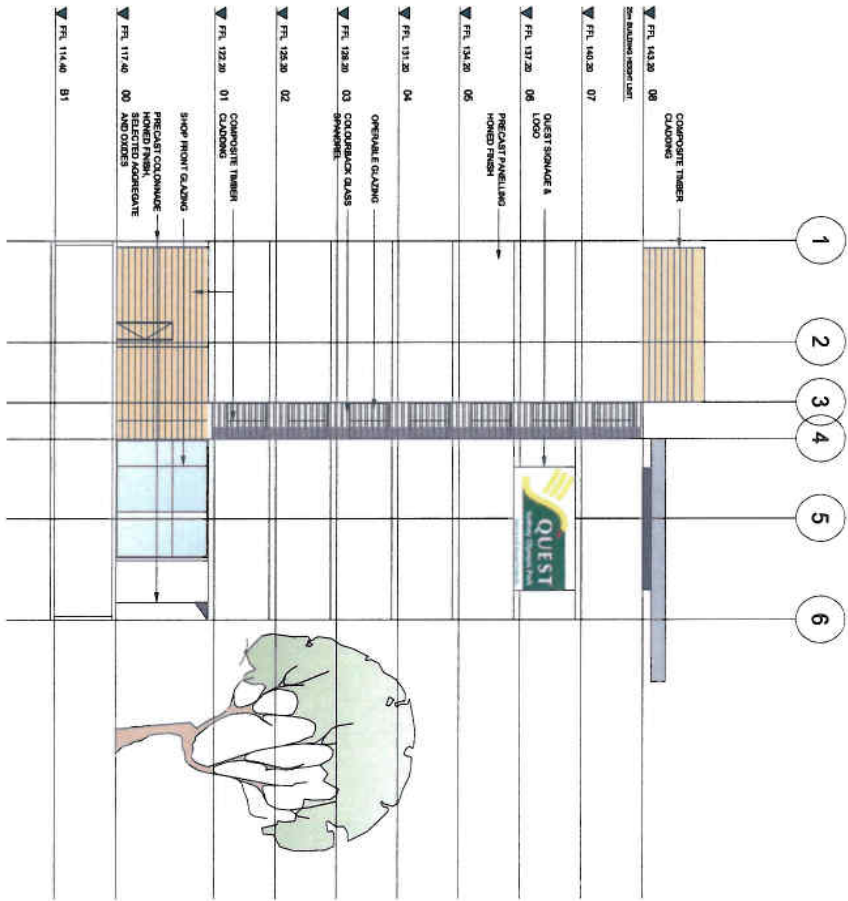

01 SOUTH ELEVATION
1:250

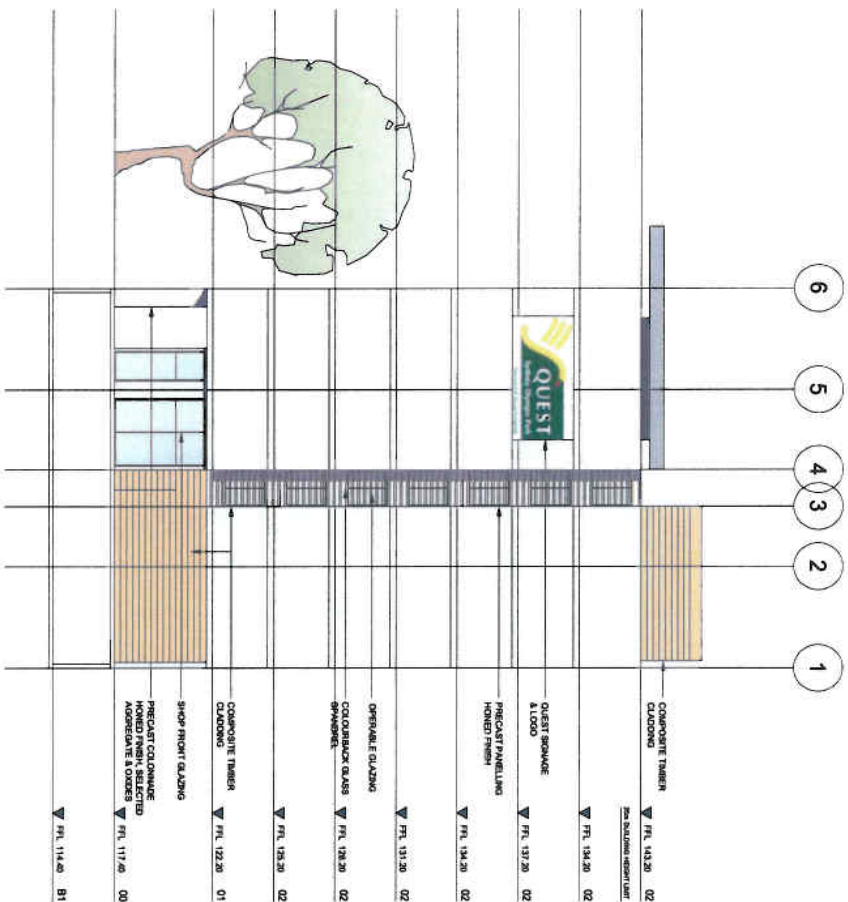

02 NORTH ELEVATION
1:250