


01 SOUTH ELEVATION
1:250

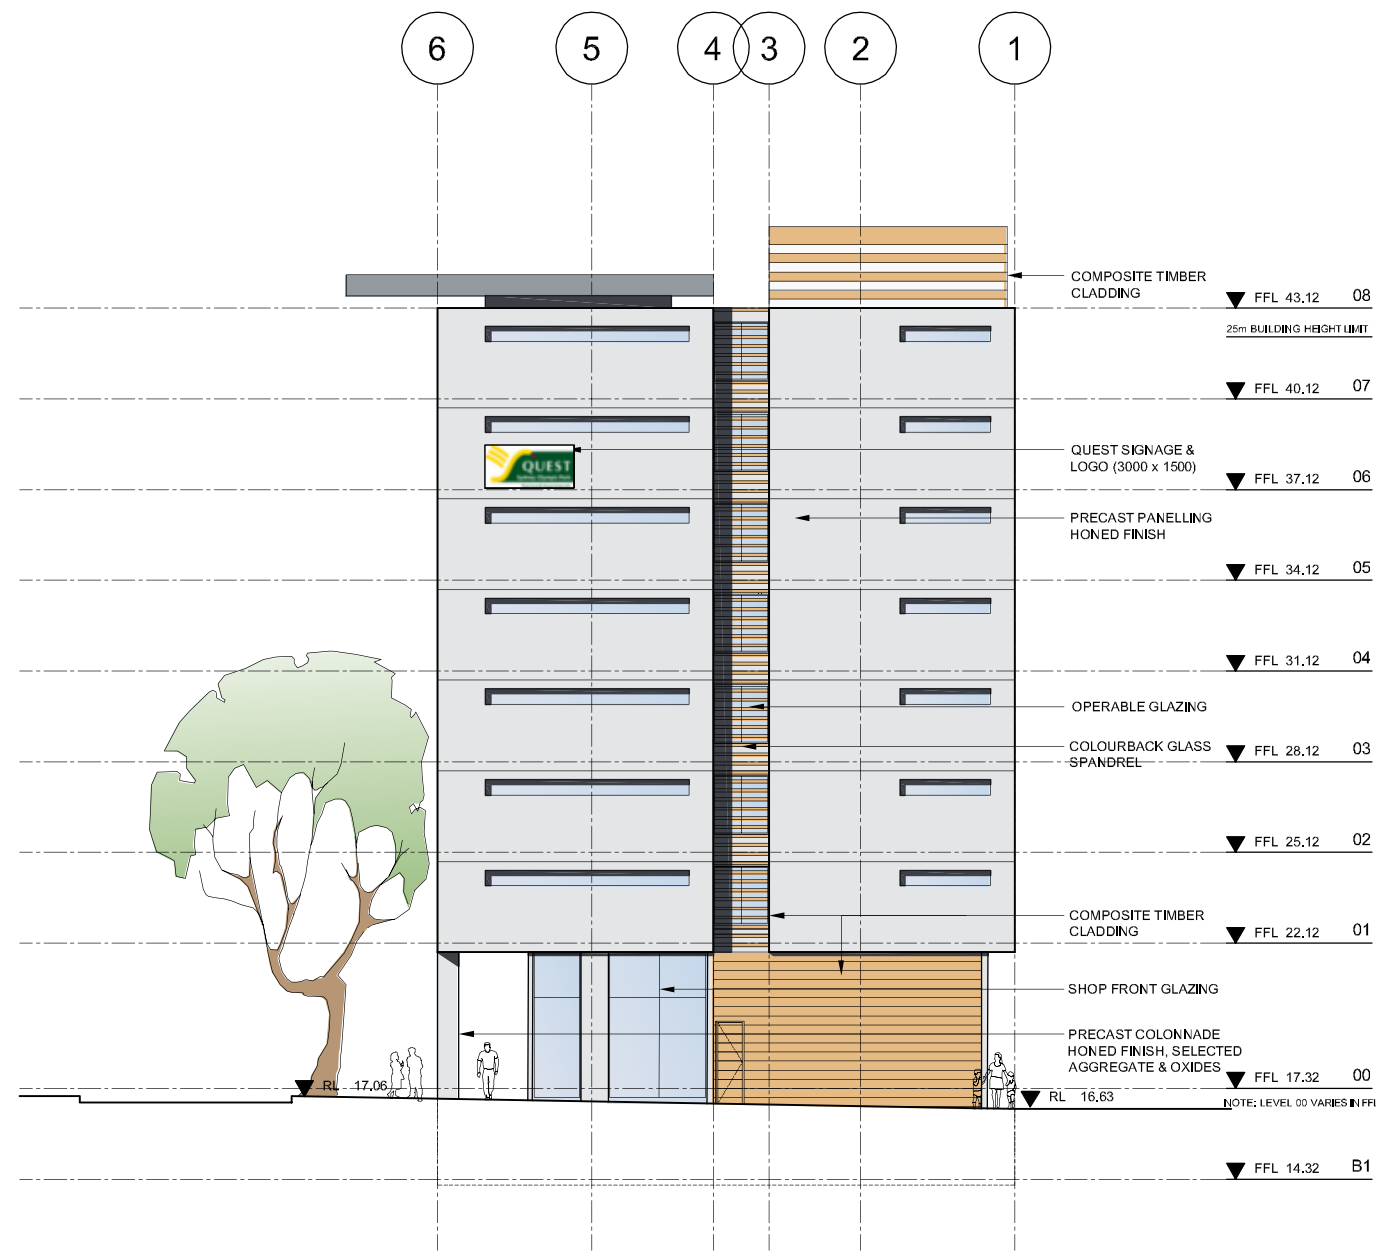

02 NORTH ELEVATION
1:250



Cox Richardson

Level 2, 204 Clarence Street, Sydney 2000 Australia
Tel : 612 9267 9599 Fax : 612 9264 5844
Email : sydney@cox.com.au

Architecture Planning Urban design Interior design Health facility design



Drawing Title
North/ South Elevation - Quest 22

Scale
1:250

Date
07 - 04 - 2009

The Cox Group Pty Ltd ACN 002 535 891