
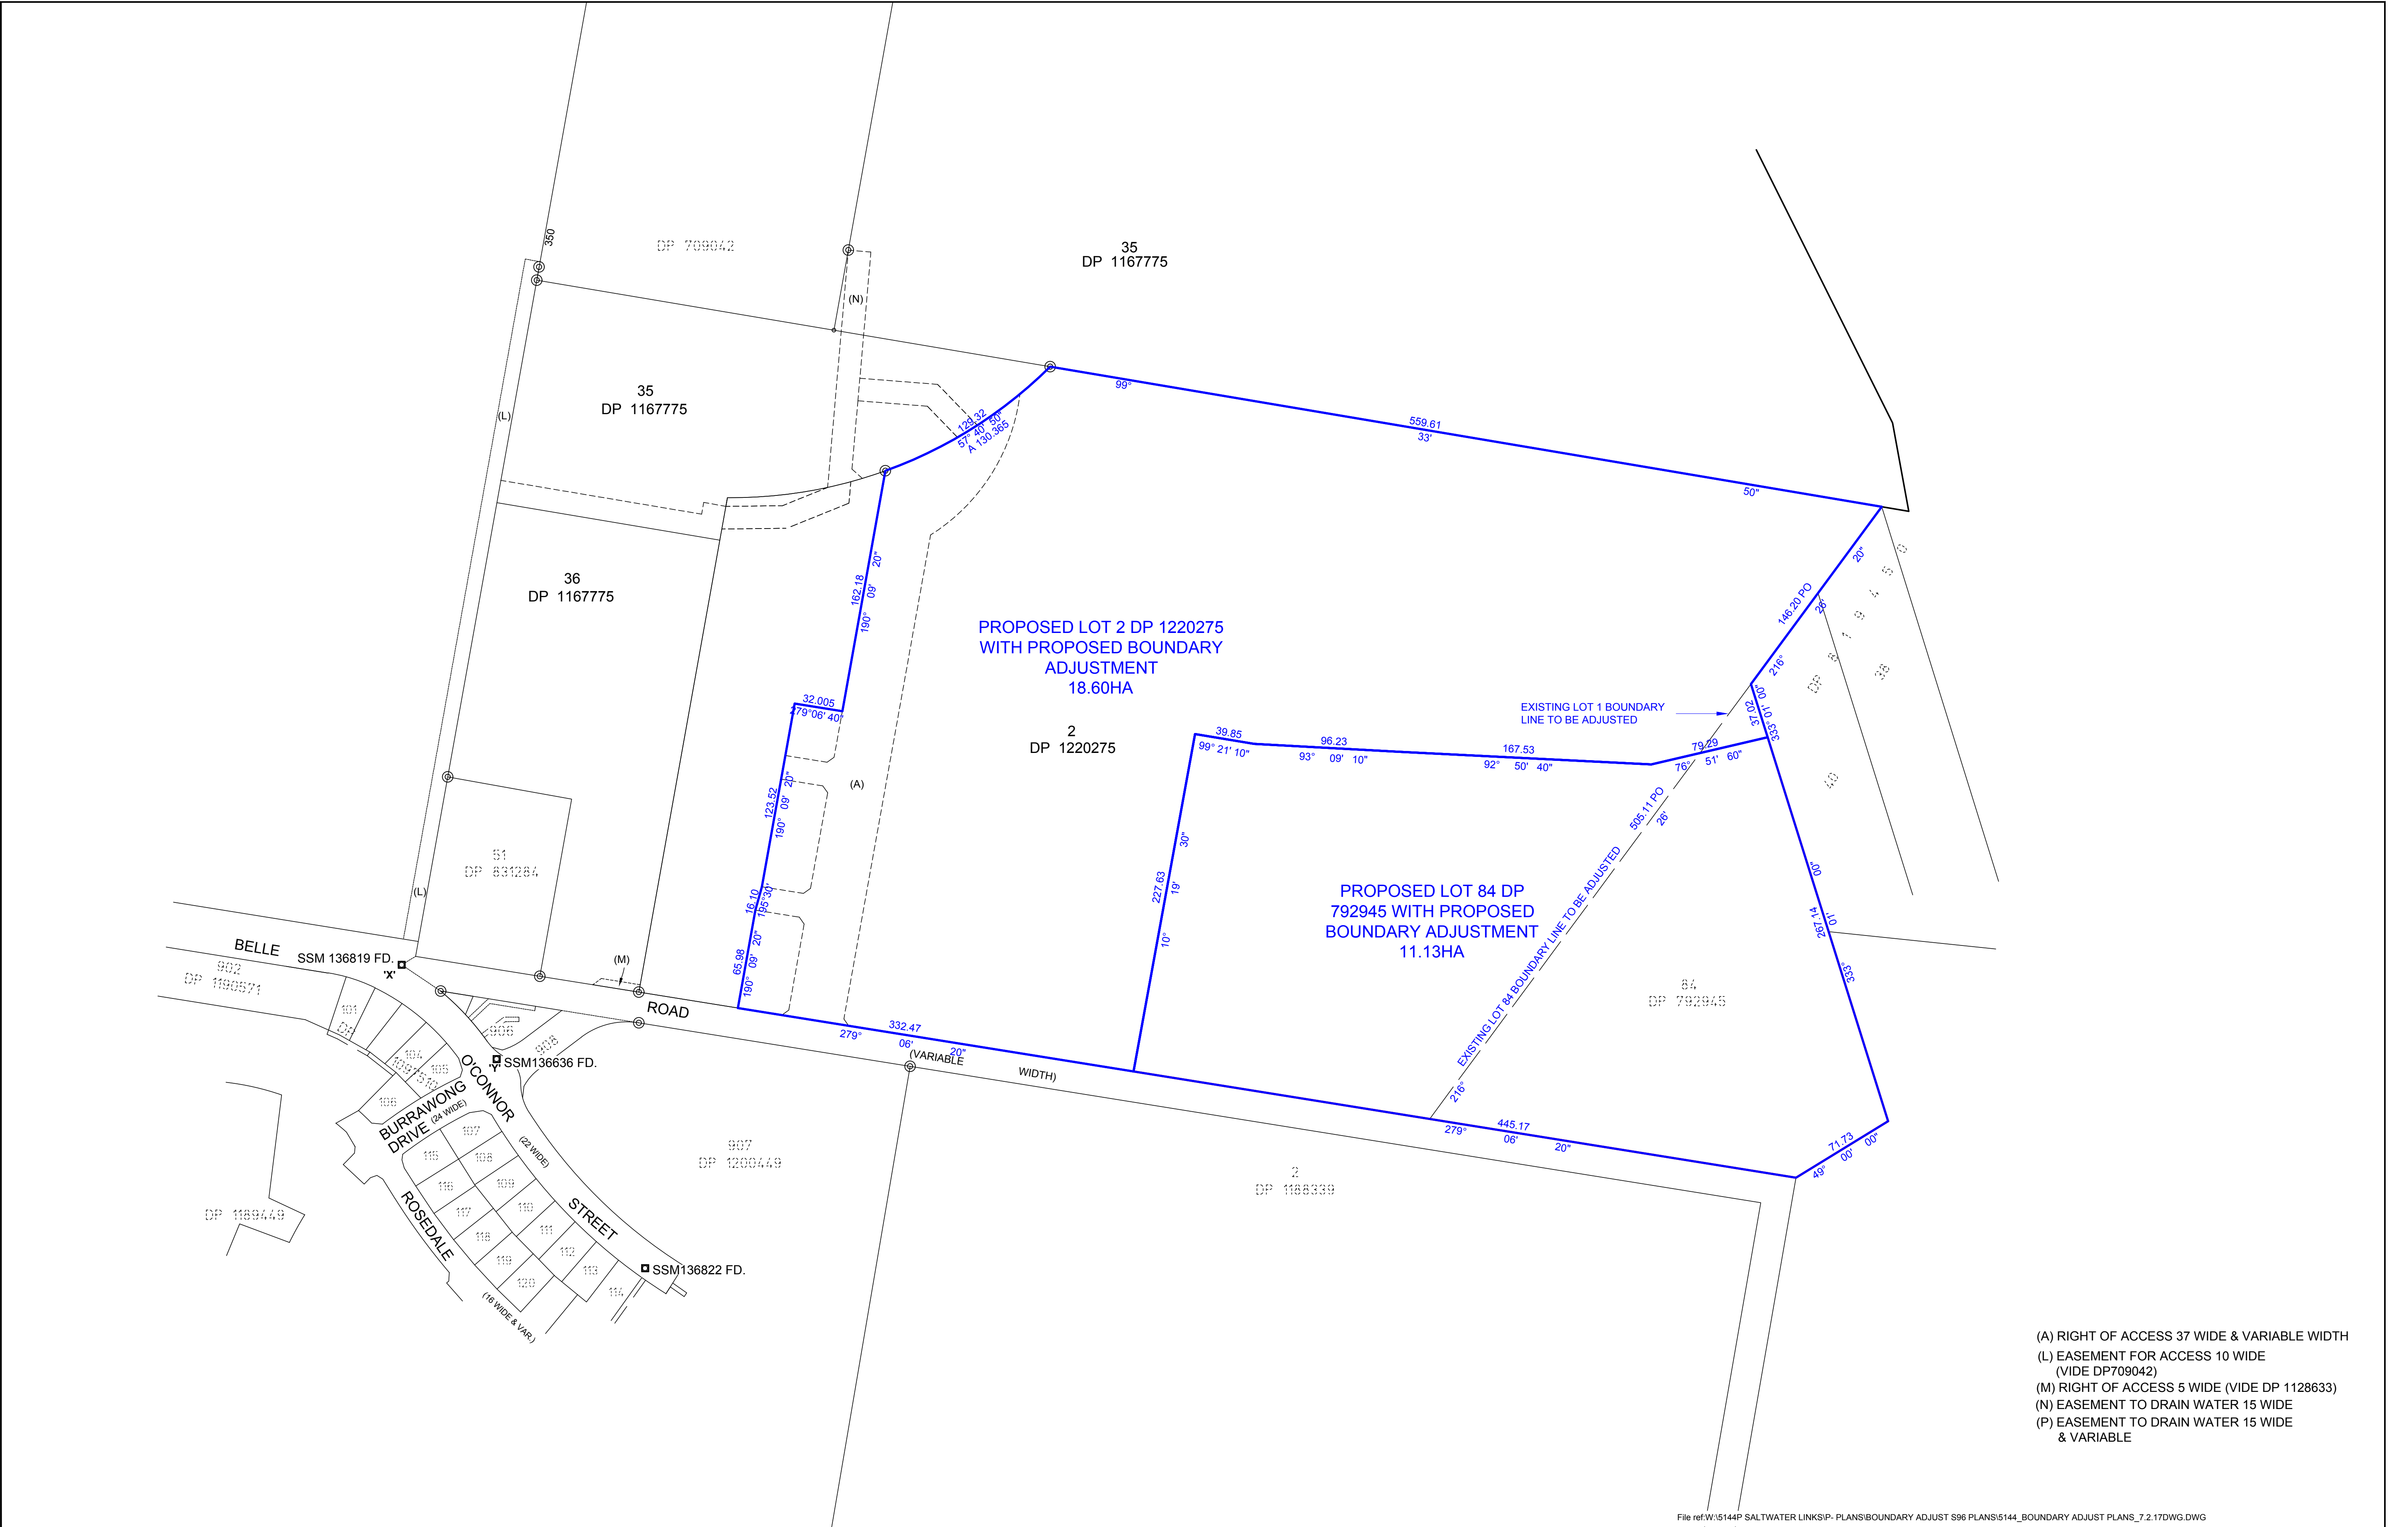


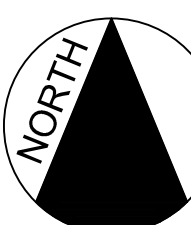

File ref:W:\5144P SALTWATER LINKS\IP- PLANS\BOUNDARY ADJUST S96 PLANS\5144_BOUNDARY ADJUST PLANS_7.2.17DWG.DWG

 Scale: 1:2000 @ A1 1:4000 @ A3 The stated scale of this drawing maybe altered by copying. The scale should be verified prior to deriving measurements from the drawing	Issue	Date	Designed	Checked	Details	Copyright of Land Dynamics Australia. No part of this drawing may be reproduced, stored in a retrieval system or transmitted in any form, without the written permission of the copyright owner except as permitted by the Copyright Act 1968. Any permitted downloading, electronic storage, display, print, copy or reproduction of this drawing should contain no alteration or addition to the original drawing. This notice must not be erased.	LAND DYNAMICS AUSTRALIA Consultants in the Development of Land & Property 79 Lord St, PORT MACQUARIE NSW 2444 Tel: (02)6583 2677 www.ldynamics.com.au 	Project Ref No.: 5144 Drawing No.: 1 of 1(A1_Sheet) Issue No.: A Status: DA File Name: 5144_BOUNDARY ADJUST PLANS_7.2.17DWG.DWG Original Size: A1 Datum: AHD	Project: SALTWATER LINKS - BOUNDARY ADJUSTMENT Drawing Title: BOUNDARY ADJUSTMENT CONCEPT PLAN Project Address: BURRAWONG DRIVE, SOUTH WEST DRIVE Client: SALTWATER LINKS
	A	7.2.2017	C.M	D.C	DA Submission				