



ELEVATION - SOUTH

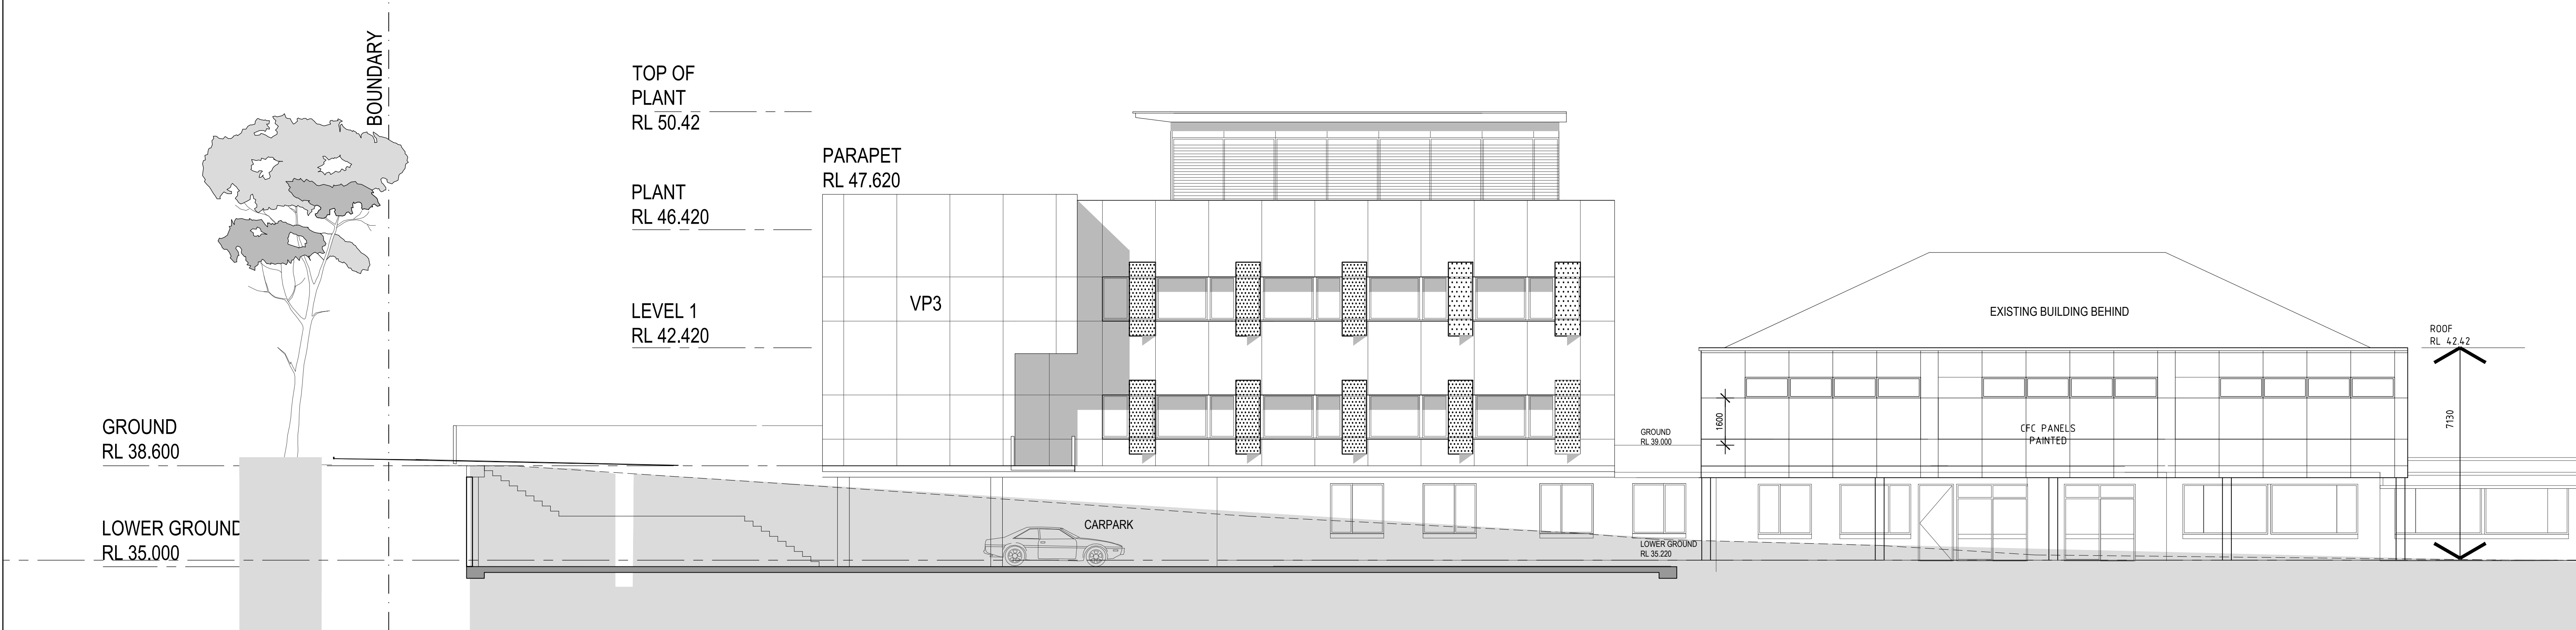


ELEVATION - EAST

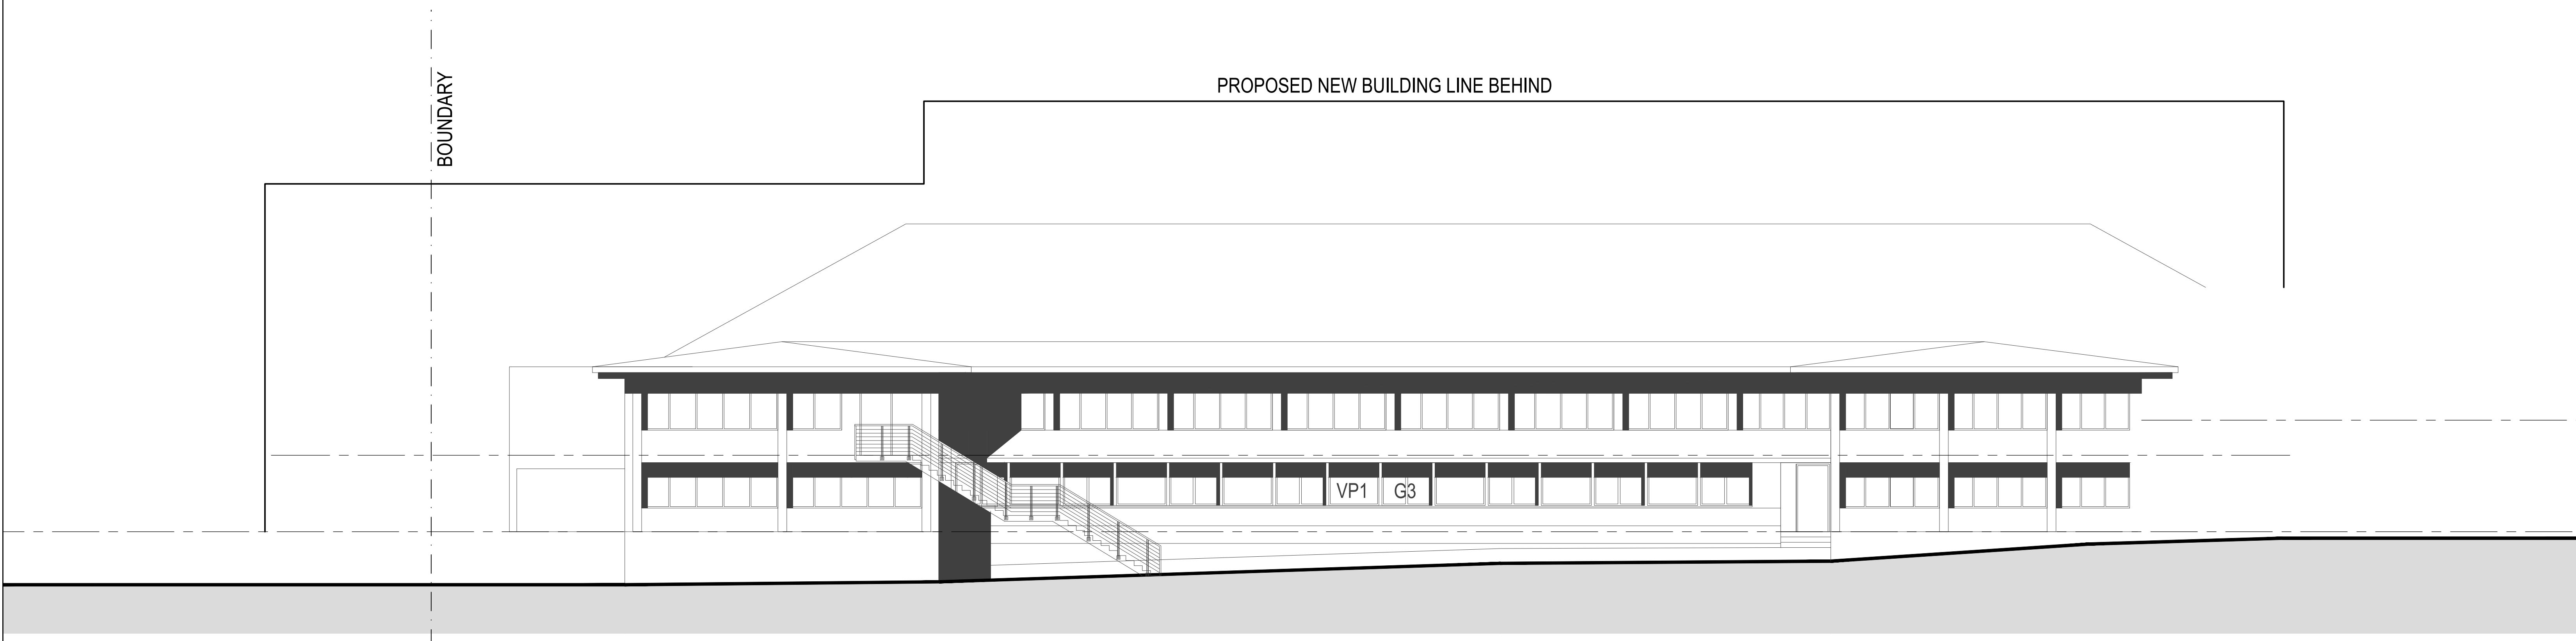

ELEVATION - NORTH

2	SILL HEIGHT ADDED	2.05.10	SK
1	FIRST ISSUE		SK
REV	REVISION DESCRIPTION	DATE	BY

Project	
KAREENA PRIVATE HOSPITAL STAGE 2	
Principal	RAMSAY HEALTH CARE PTY LIMITED
Project Director	Angus Bradley

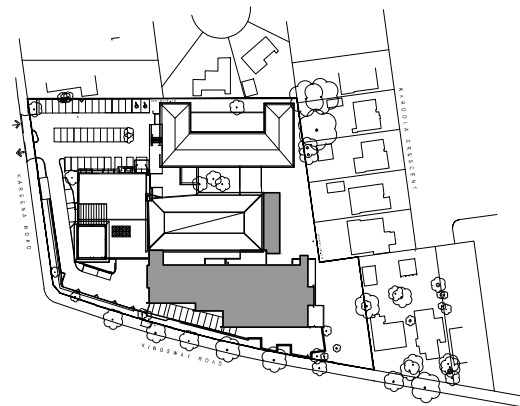

KEY PLAN	
HP HEALTH PROJECTS INTERNATIONAL Architects and Health Facility Planners ACN 060 855 565 (C) Copyright HP Suite 1, Ground Fl, 68 Alfred St, Milsons Point, NSW 2061 Ph: (02) 9460 4199 Fax: (02) 9460 4299	
CAD File KPH-E-1	Dwg.No. KPH-E-1 Issue 2

USE FIGURED DIMENSIONS ONLY. DO NOT SCALE.
ALL DIMENSIONS SHALL BE VERIFIED ON SITE AND
DISCREPANCIES IMMEDIATELY BROUGHT TO THE
ATTENTION OF THE PROJECT MANAGER
FOR RESOLUTION.

"CLOUDS" & REVISIONS ARE INTENDED AS GUIDES
AND DO NOT NECESSARILY DESCRIBE THE FULL
EXTENT OF REVISIONS.
ASCERTAIN FULL EXTENT BY COMPARISON WITH
PREVIOUS VERSION.

Subject	By	Date	Subject	By	Date	Subject	By	Date	Block/ Zone	Drawn	Checked	Date	Scale/s
RES			STRUCT			PROJ. ARCH			-	SK	-	5.12.12	1:100
ARCH			SPEC. CONS						Drawing Title				
AUT			SERV						ELEVATIONS - WARD EXTENSION				