


Facade Materials Legend

- A COMPOSITE ALUMINIUM PANEL - METALLIC
- B COMPOSITE ALUMINIUM PANEL - MATT
- C PROFILED METAL SHEETING - COLORBOND FINISH
- D PRE-FINISHED FC SHEET - MATT
- E HONED BLOCKWORK
- F POWDERCOATED ALUMINIUM LOUVRE
- G PERFORATED POWDERCOATED ALUMINIUM SUNSCREEN

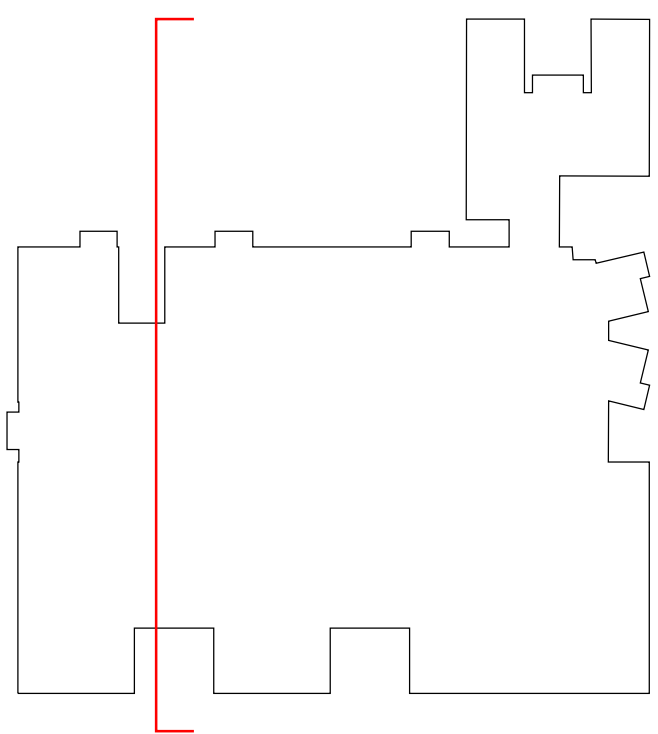

BUILDING CONTROL LINE RL 160.000

