


**Facade Materials Legend**

- A COMPOSITE ALUMINIUM PANEL - METALLIC
- B COMPOSITE ALUMINIUM PANEL - MATT
- C PROFILED METAL SHEETING - COLORBOND FINISH
- D PRE-FINISHED FC SHEET - MATT
- E HONED BLOCKWORK
- F POWDERCOATED ALUMINIUM LOUVRE
- G PERFORATED POWDERCOATED ALUMINIUM SUNSCREEN

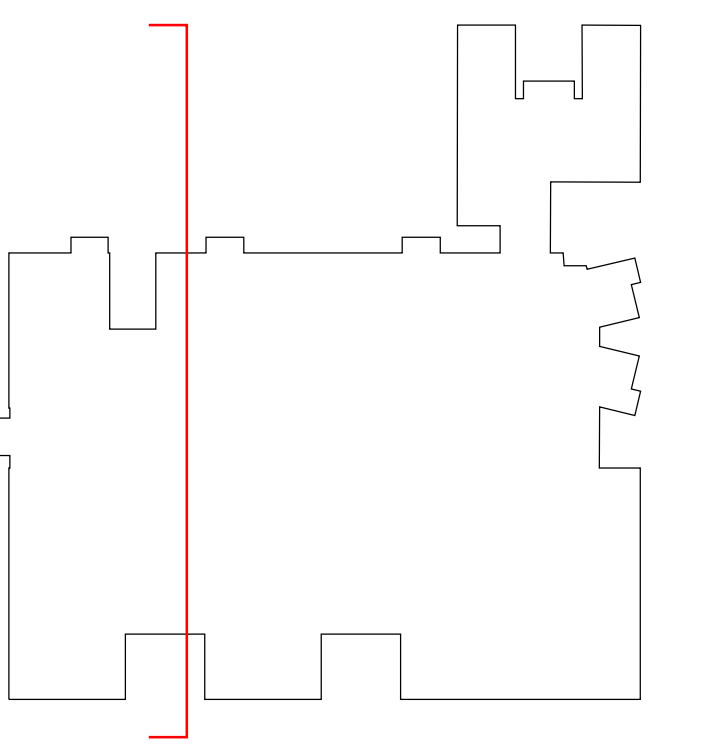

- PLANT ROOF FFL 126.350
- LEVEL 10 FFL 124.100
- LEVEL 9 FFL 119.900
- LEVEL 8 FFL 115.700
- LEVEL 7 FFL 111.500
- LEVEL 6 FFL 107.300
- LEVEL 5 FFL 103.100
- LEVEL 4 FFL 98.400
- LEVEL 3 FFL 94.200
- LEVEL 2 FFL 90.000
- LEVEL 1 FFL 84.800

