
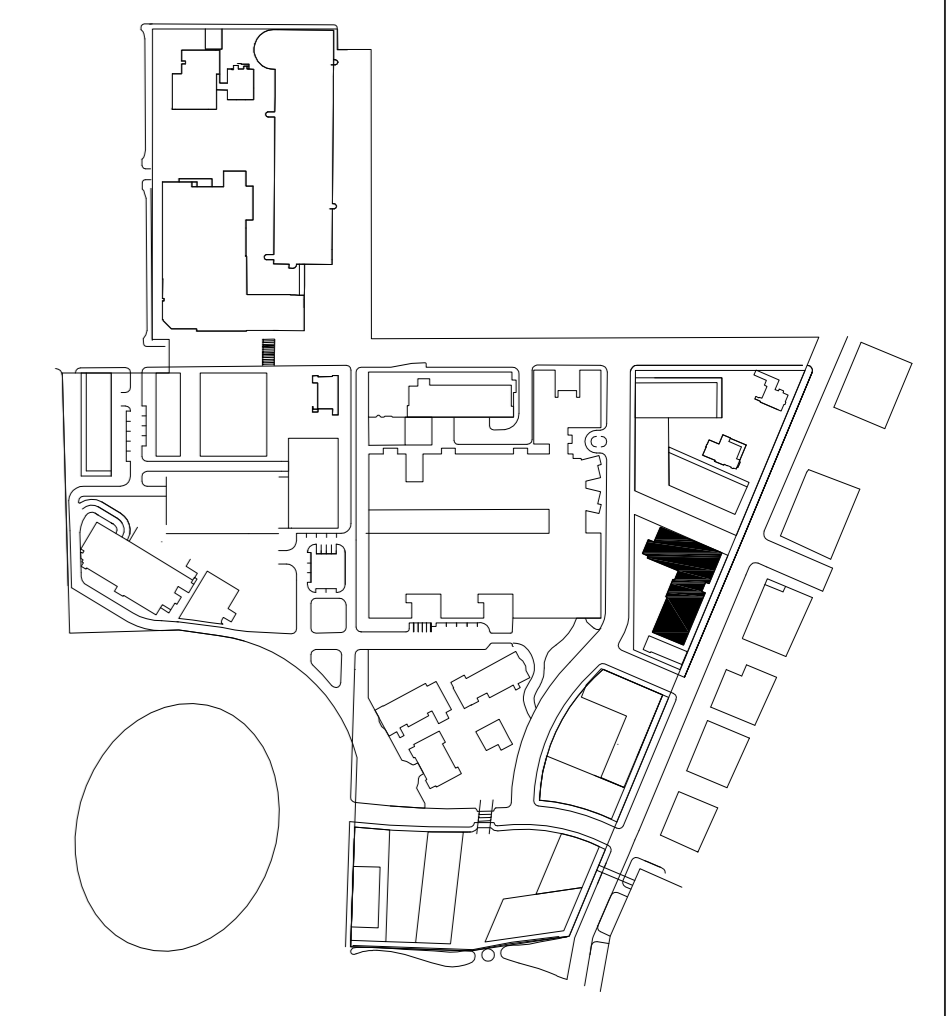


BASEMENT FLOOR PLAN
1:200 FFL 75.20

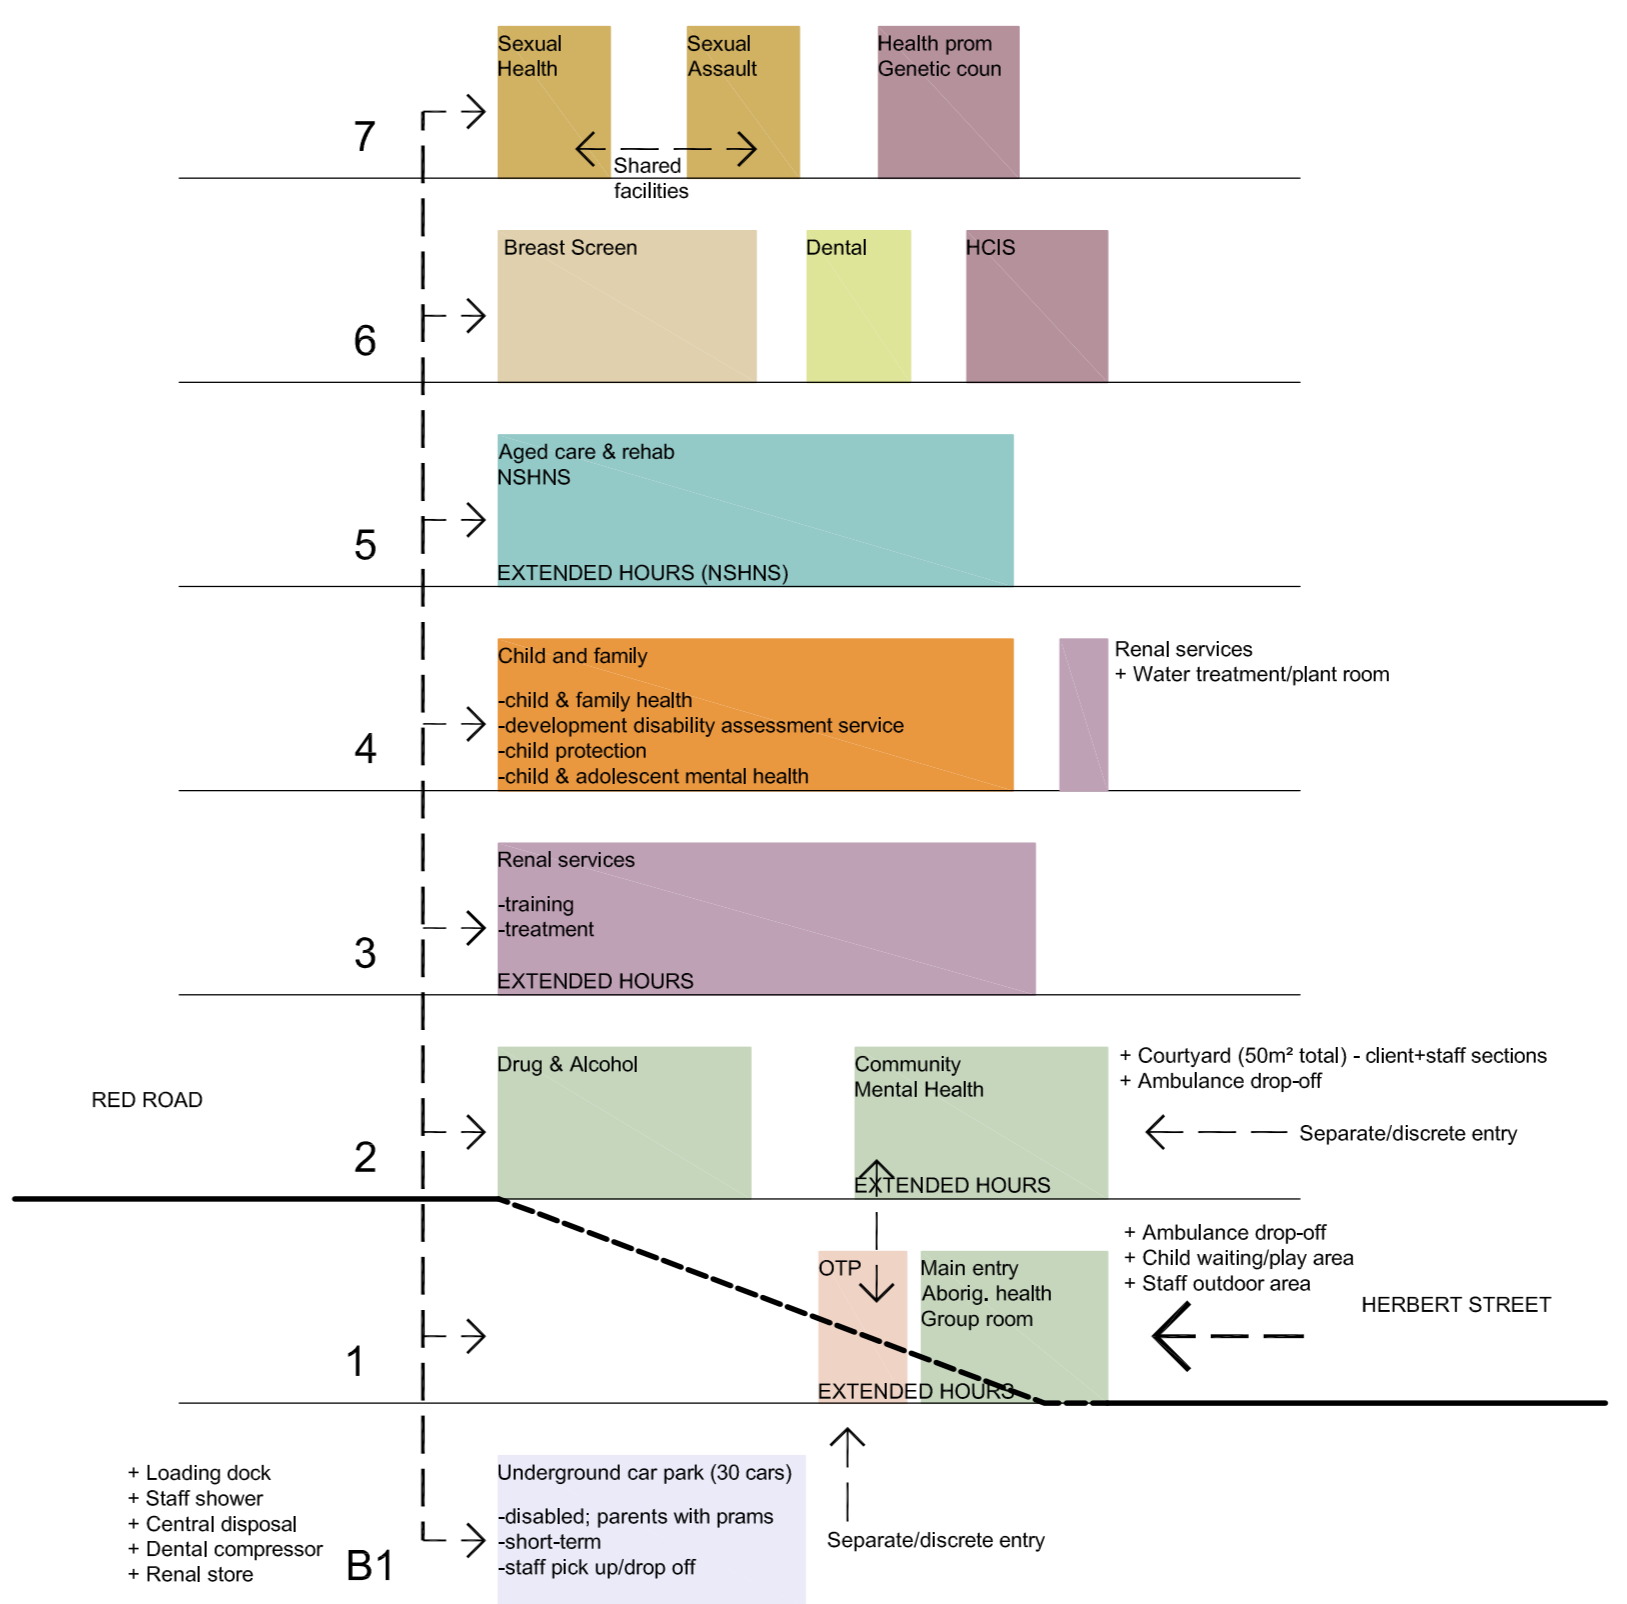

KEY PLAN

- LEGEND**
- PRECINCT BOUNDARY
 - PA SCOPE BOUNDARY