

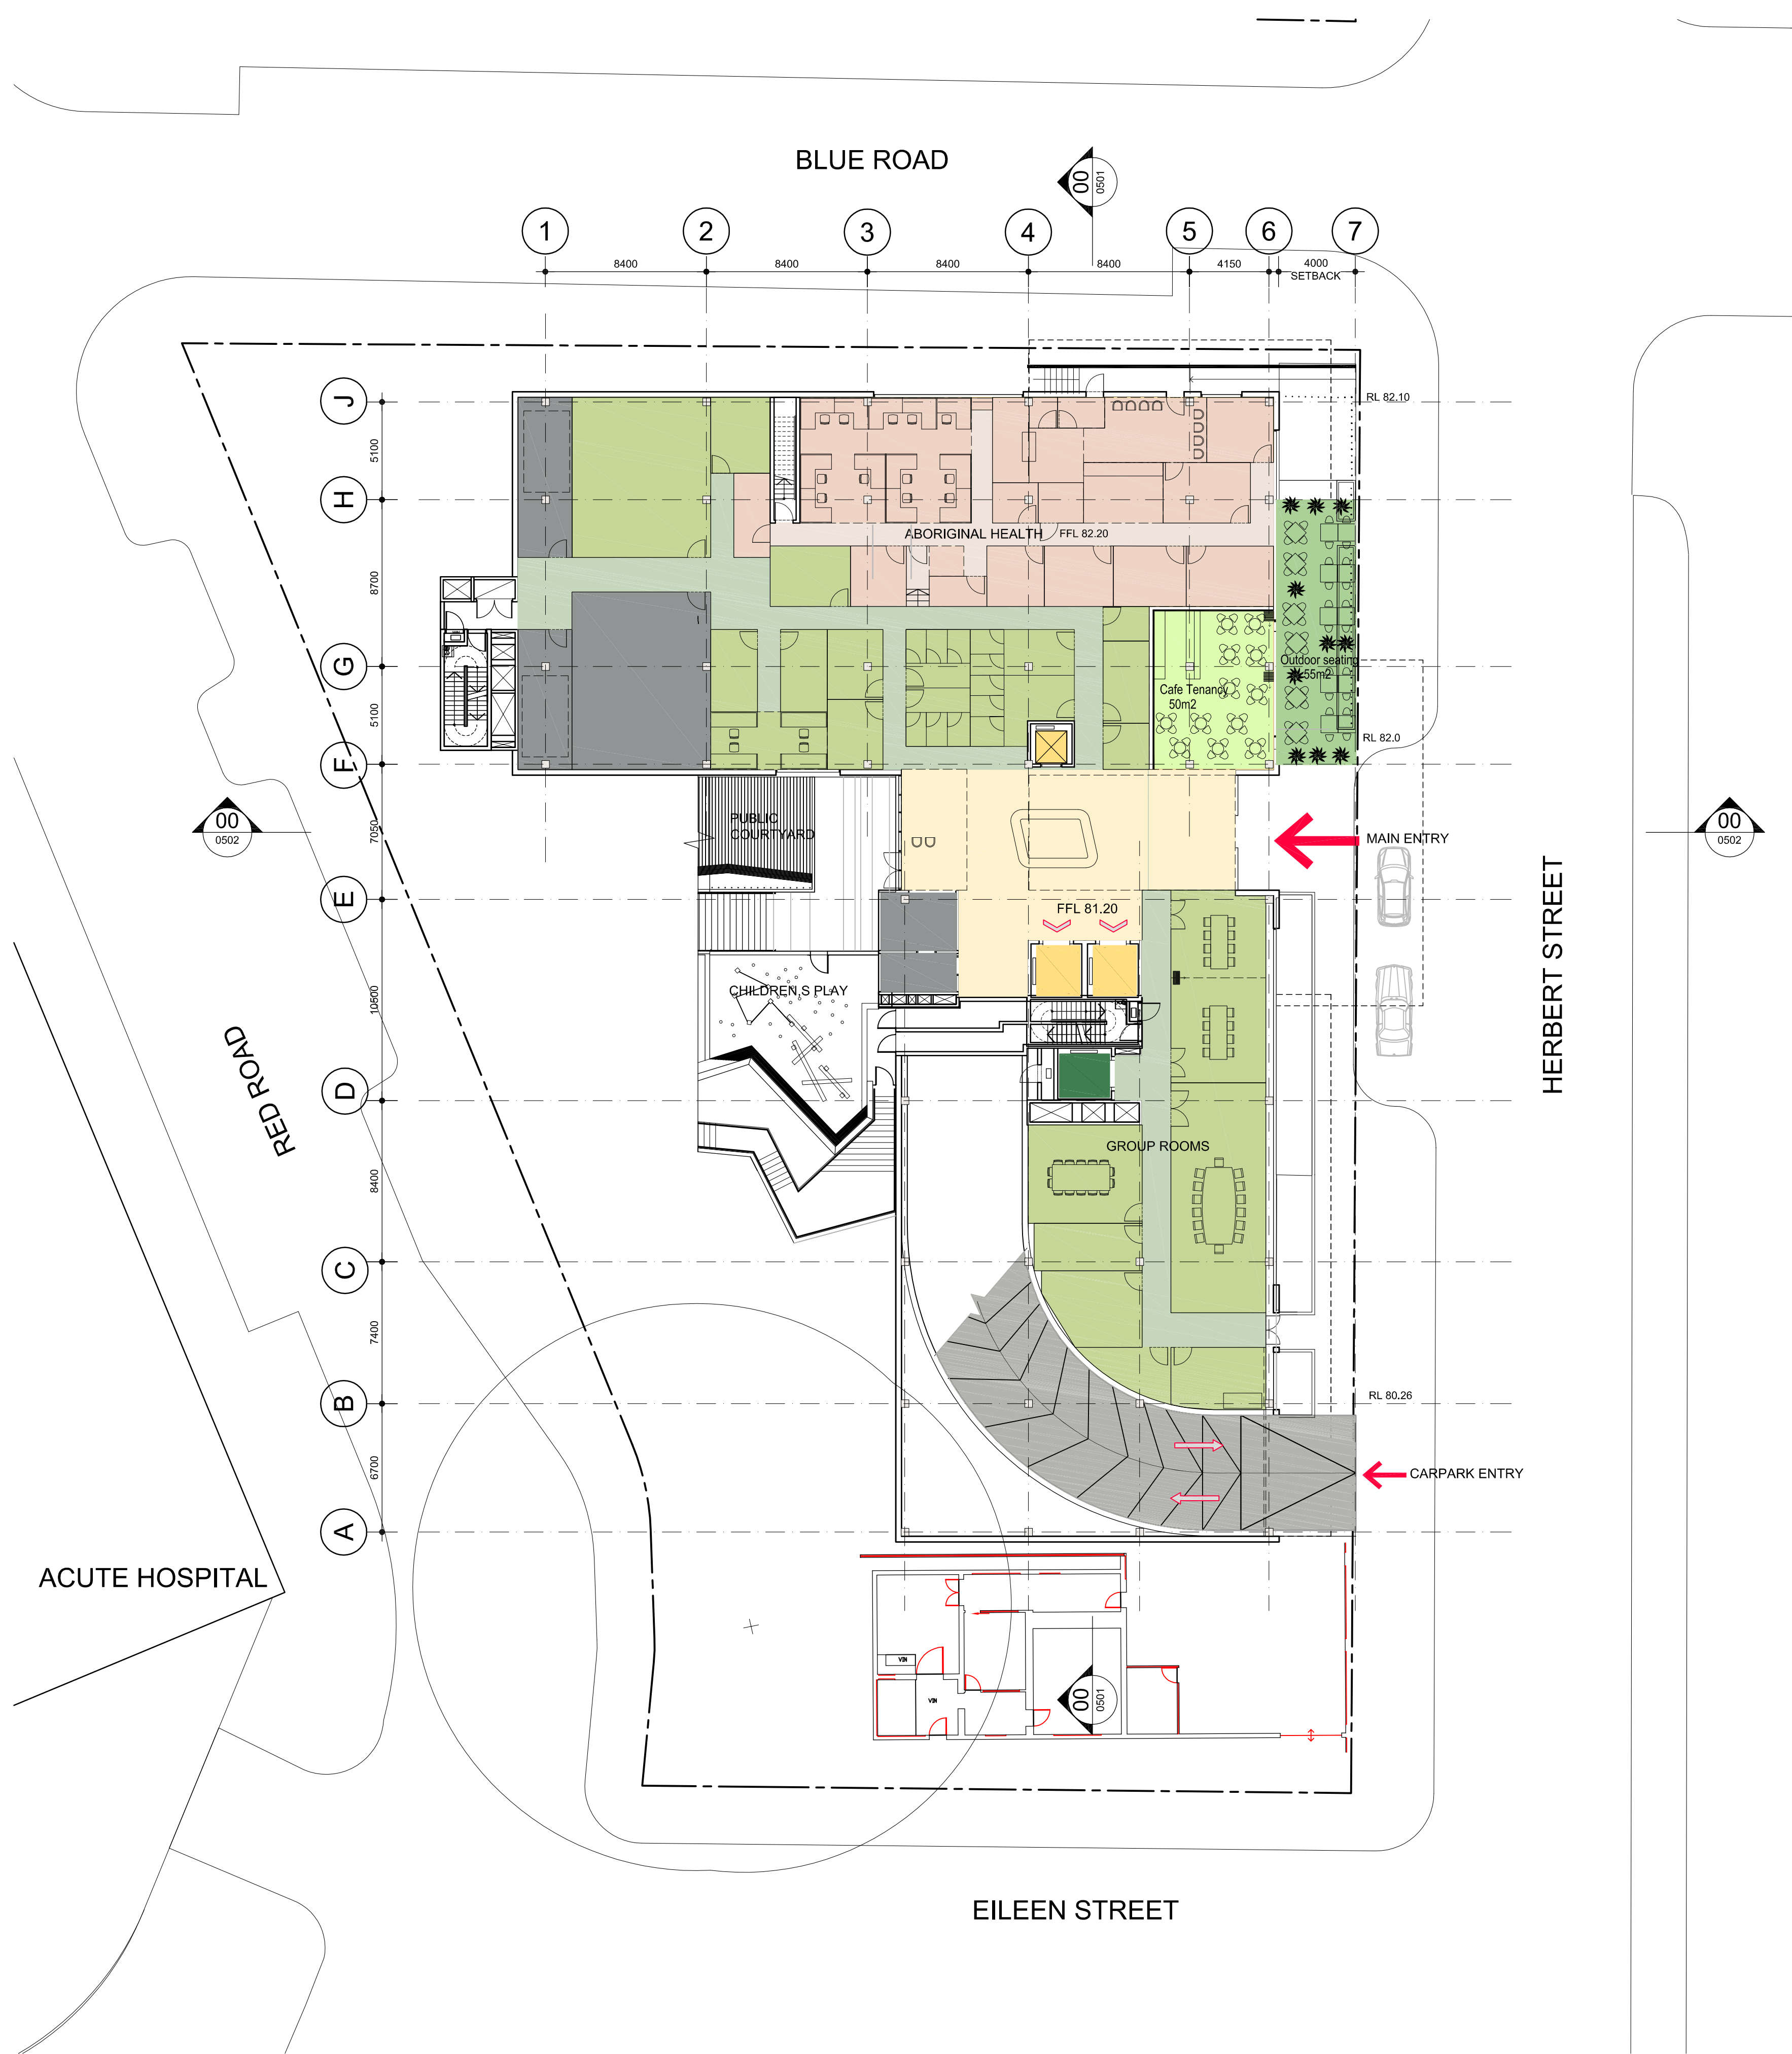


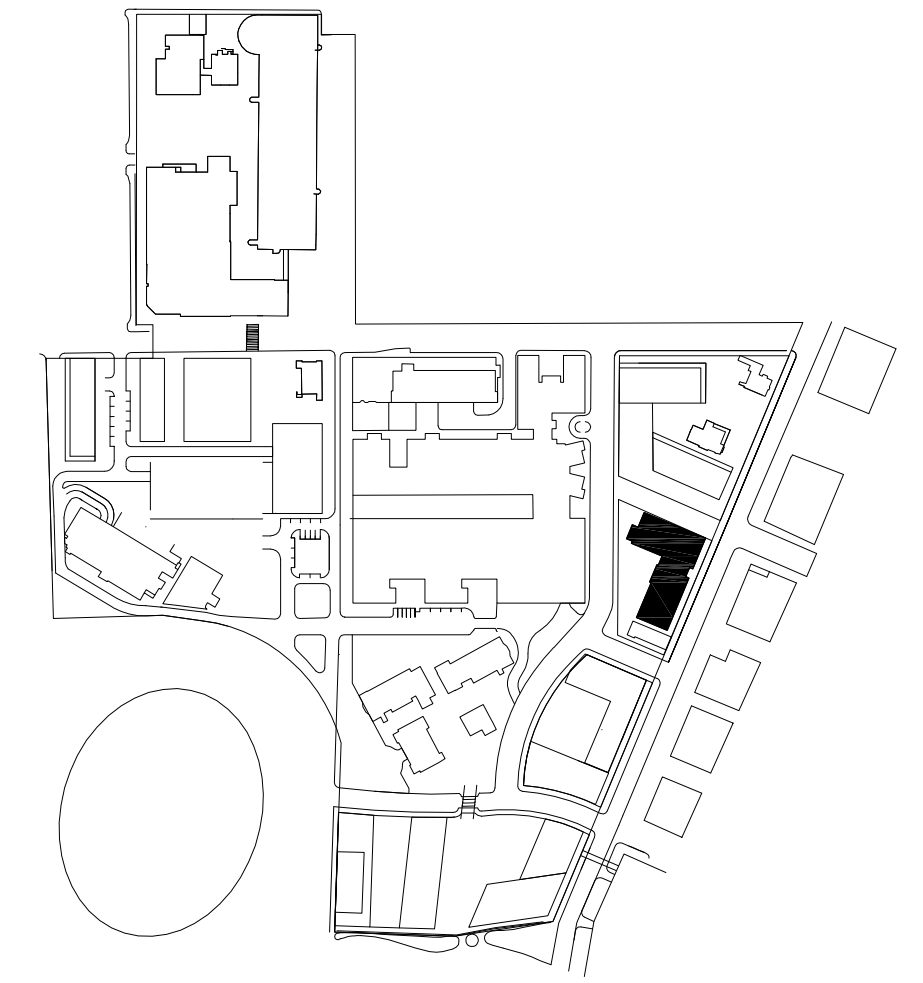

LEVEL 1 GROUND FLOOR PLAN
1:200 FFL 81.20

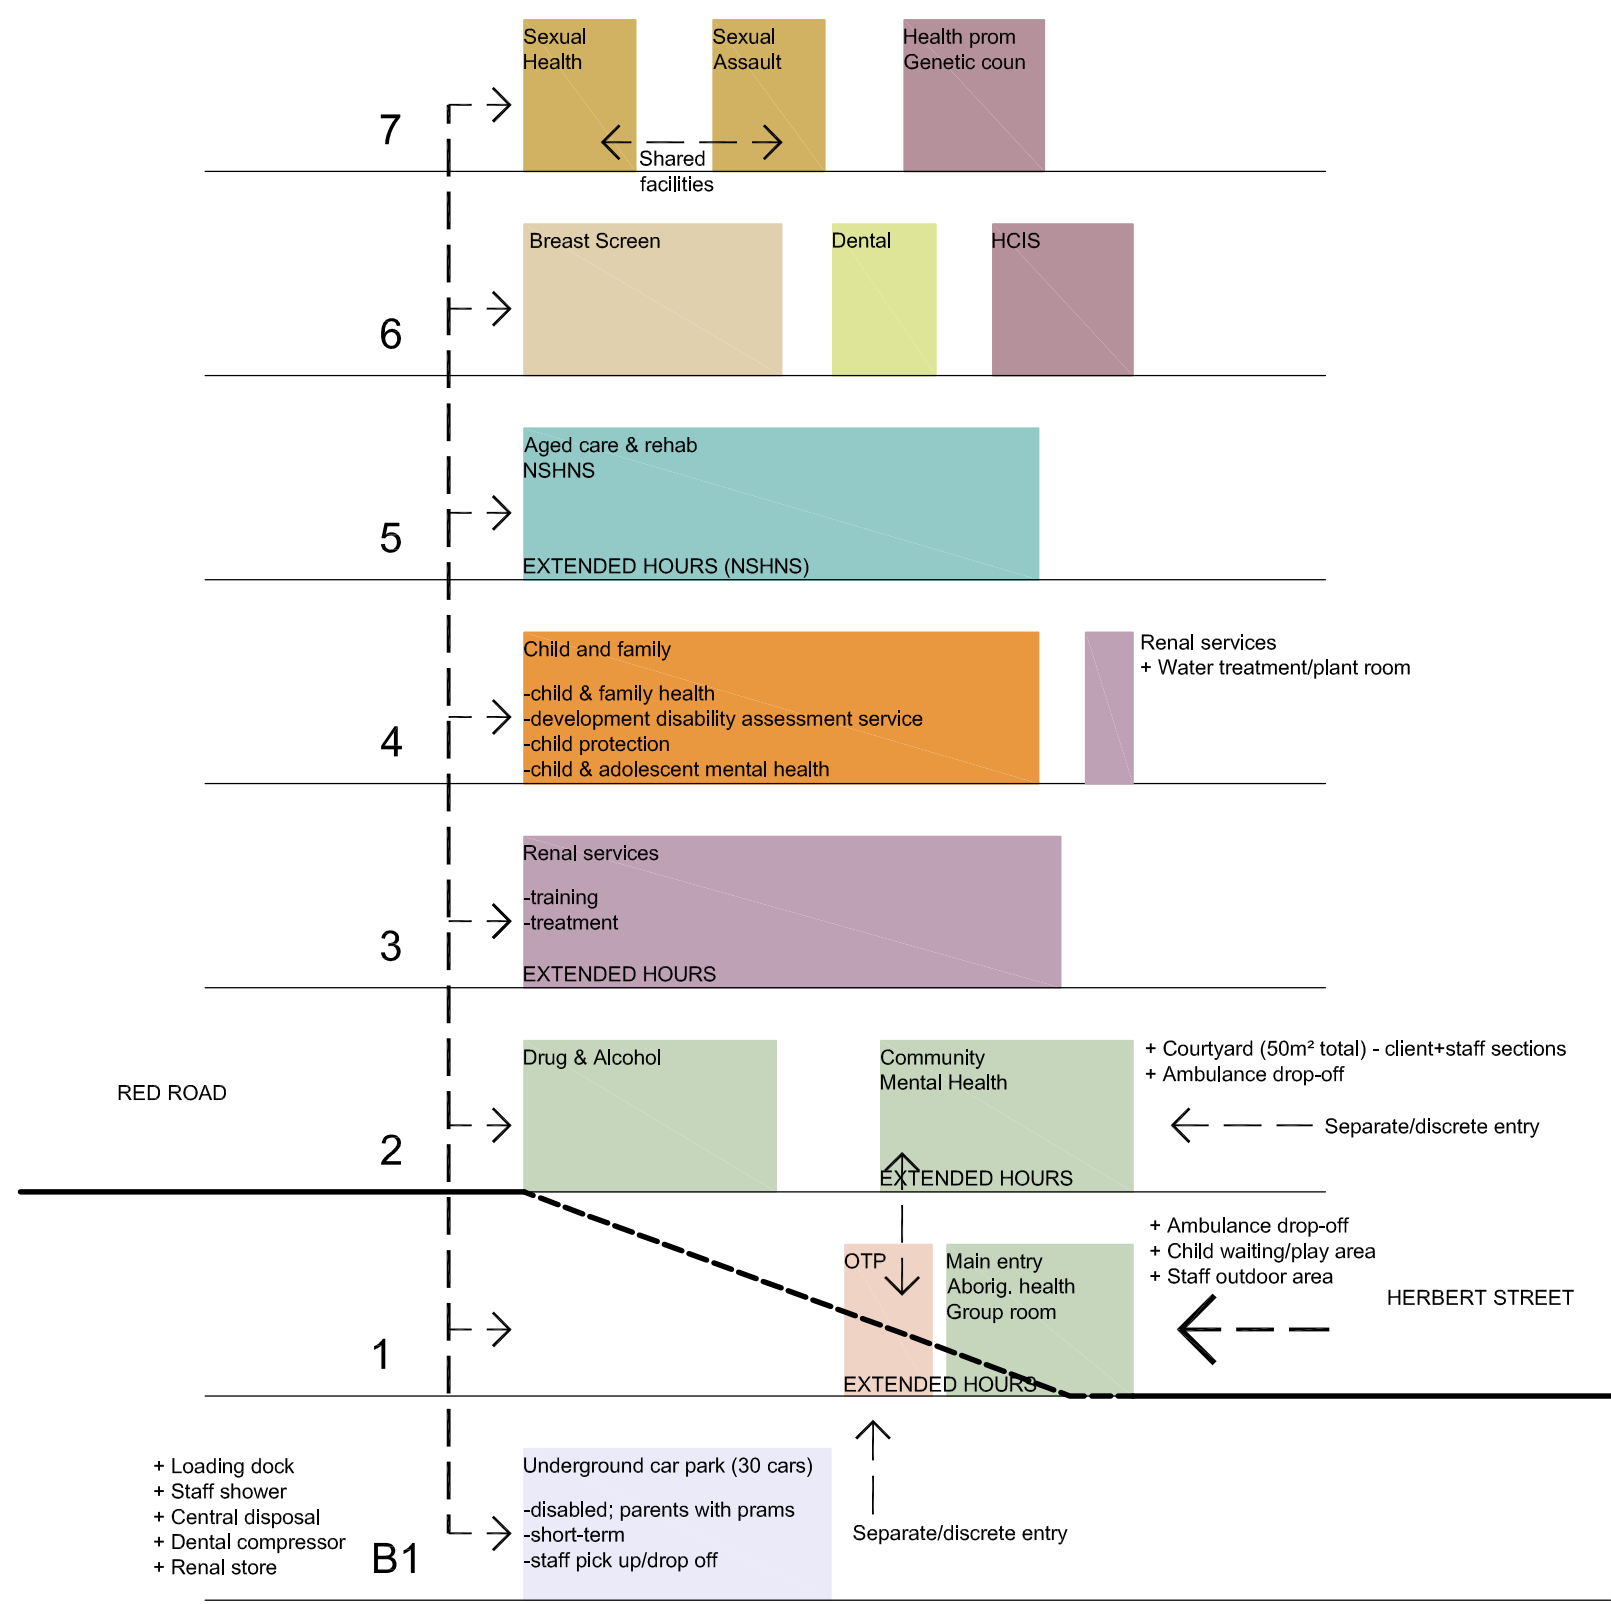

KEY PLAN

LEGEND

- PRECINCT BOUNDARY
- PA SCOPE BOUNDARY