



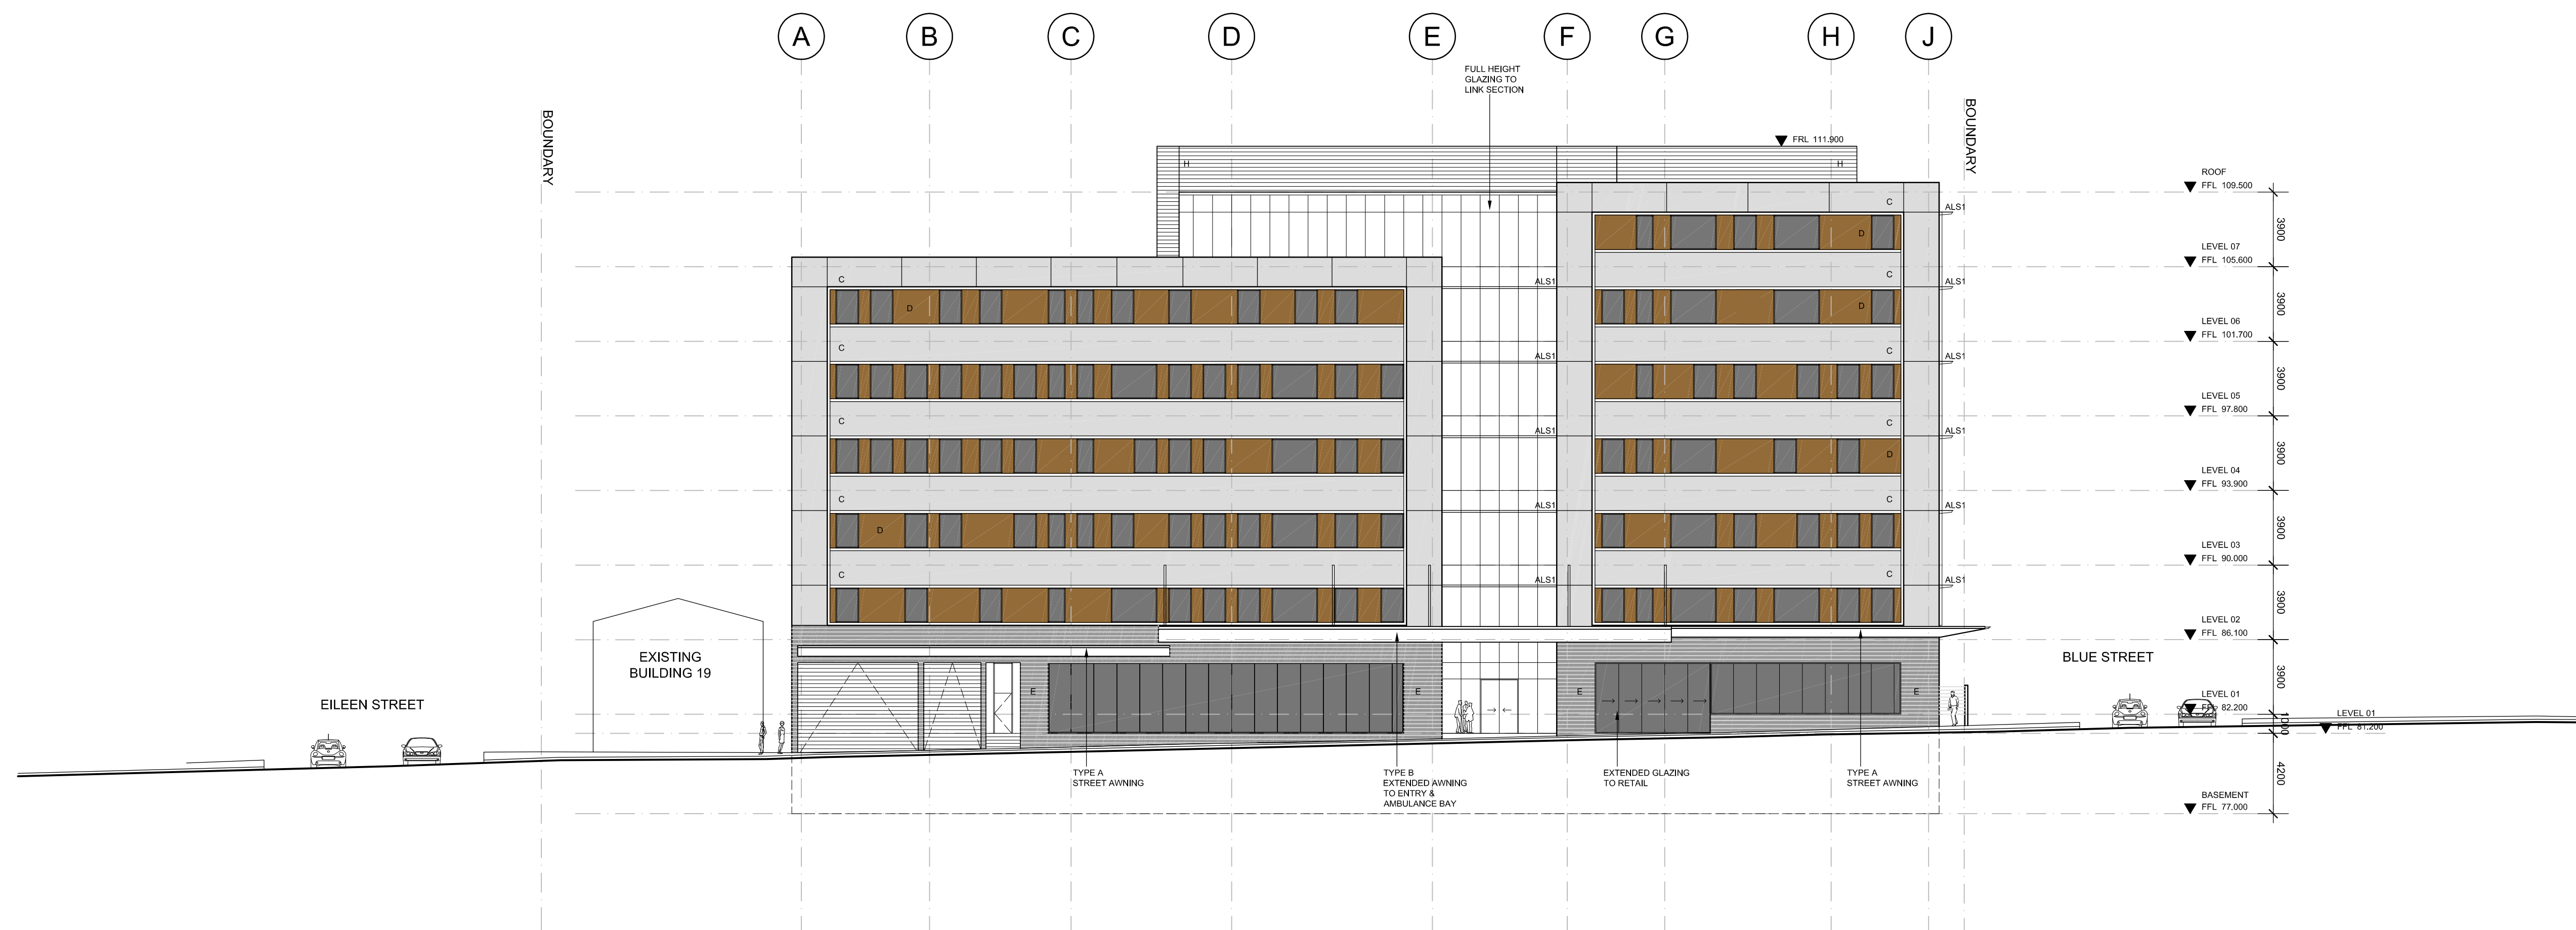

EAST ELEVATION (HERBERT STREET)
1:200

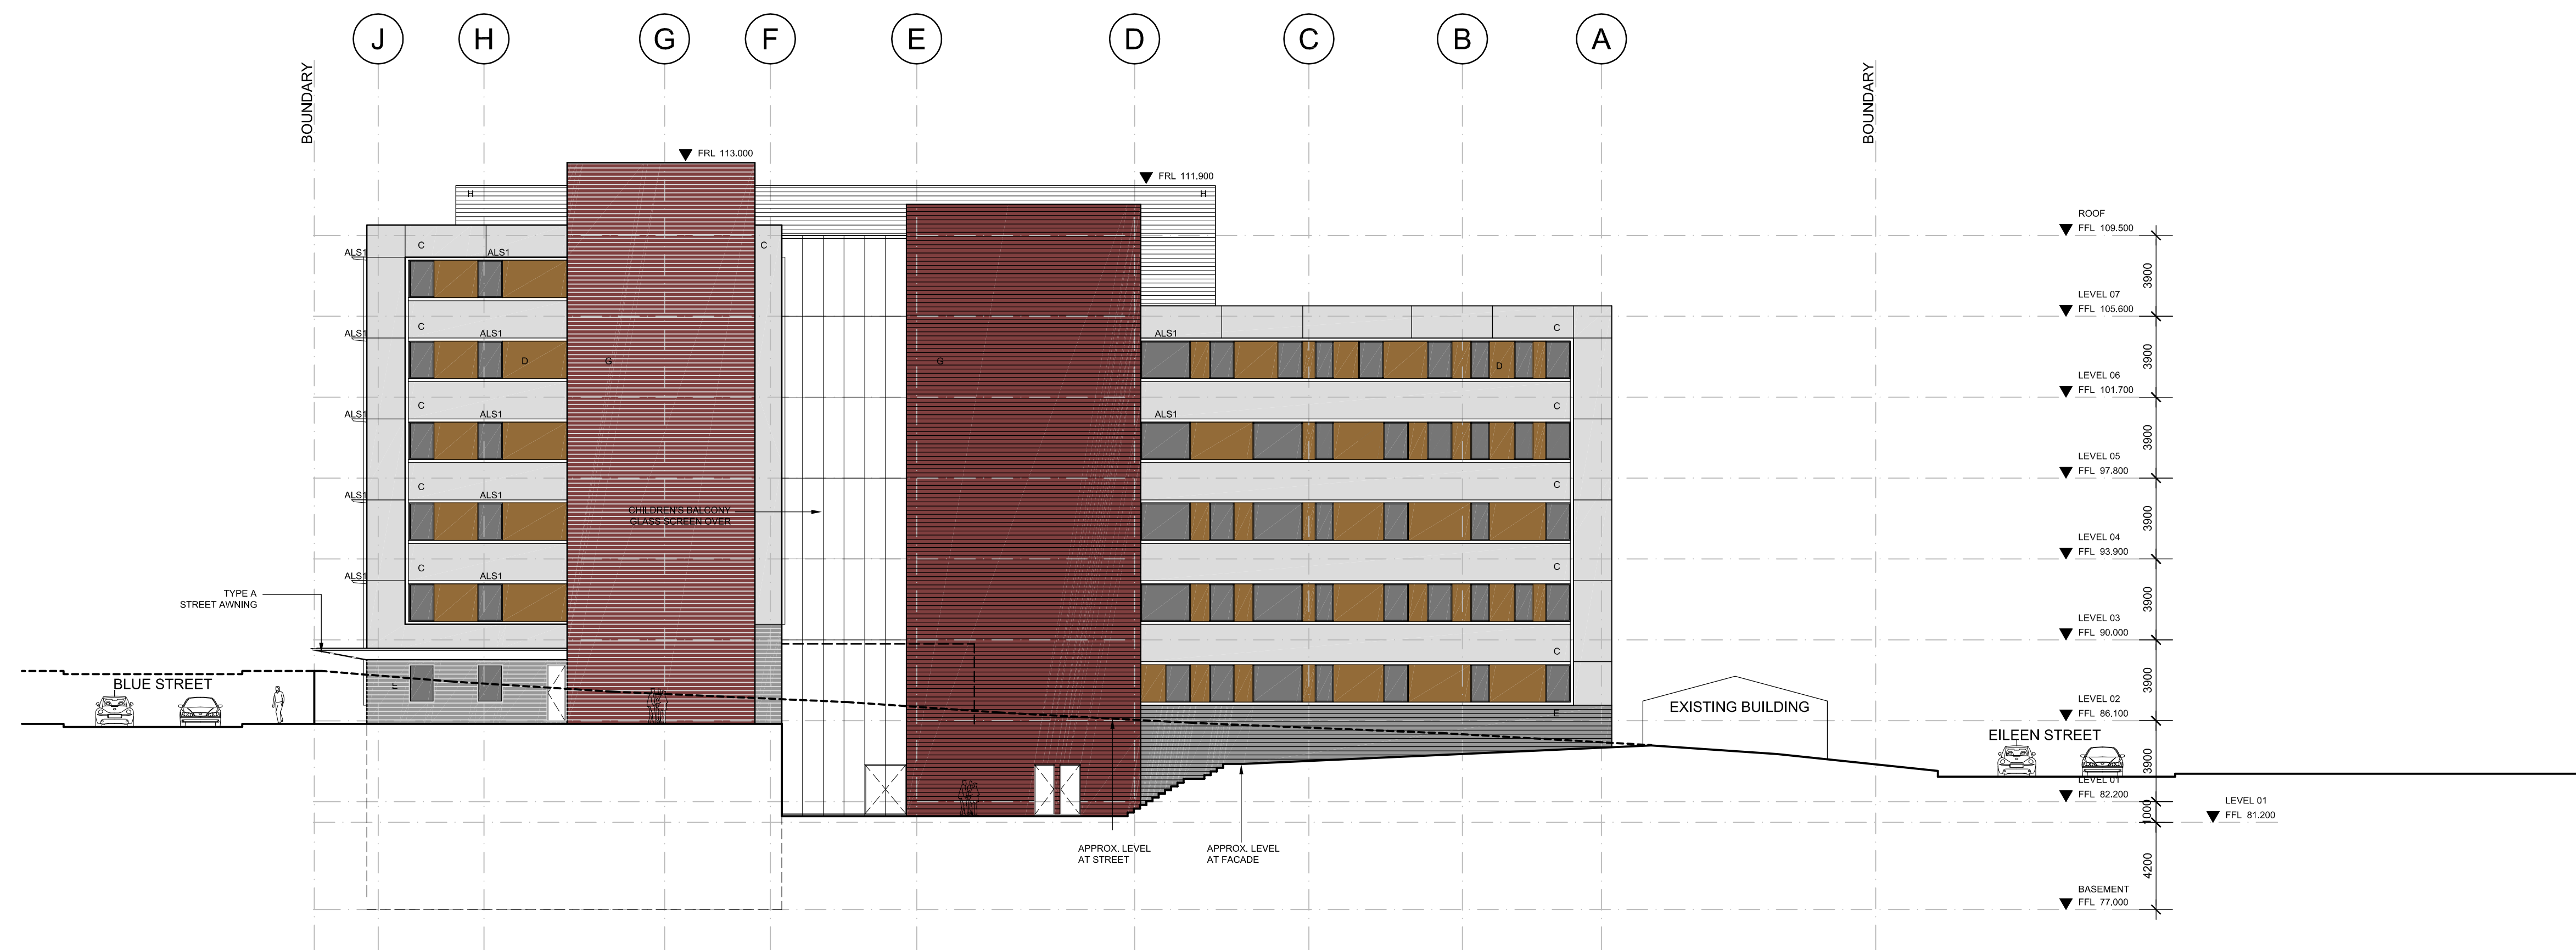

WEST ELEVATION (RED ROAD)
1:200

- FACADE MATERIALS LEGEND
- A - COMPOSITE ALUMINIUM PANEL - METALLIC
 - B - COMPOSITE ALUMINIUM PANEL - MATT
 - C - PROFILE METAL SHEETING - COLORBOND FINISH
 - D - PRE-FINISHED FC SHEET - MATT
 - E - HONED BLOCKWORK
 - F - TRANSLUCENT POLYCARBONATE SHEETING - 'AMPELITE SUPER SIX'
 - G - FACE BRICKWORK
 - H - ALUMINIUM LOUVRE

- LEGEND
- PRECINCT BOUNDARY
 - PA SCOPE BOUNDARY