



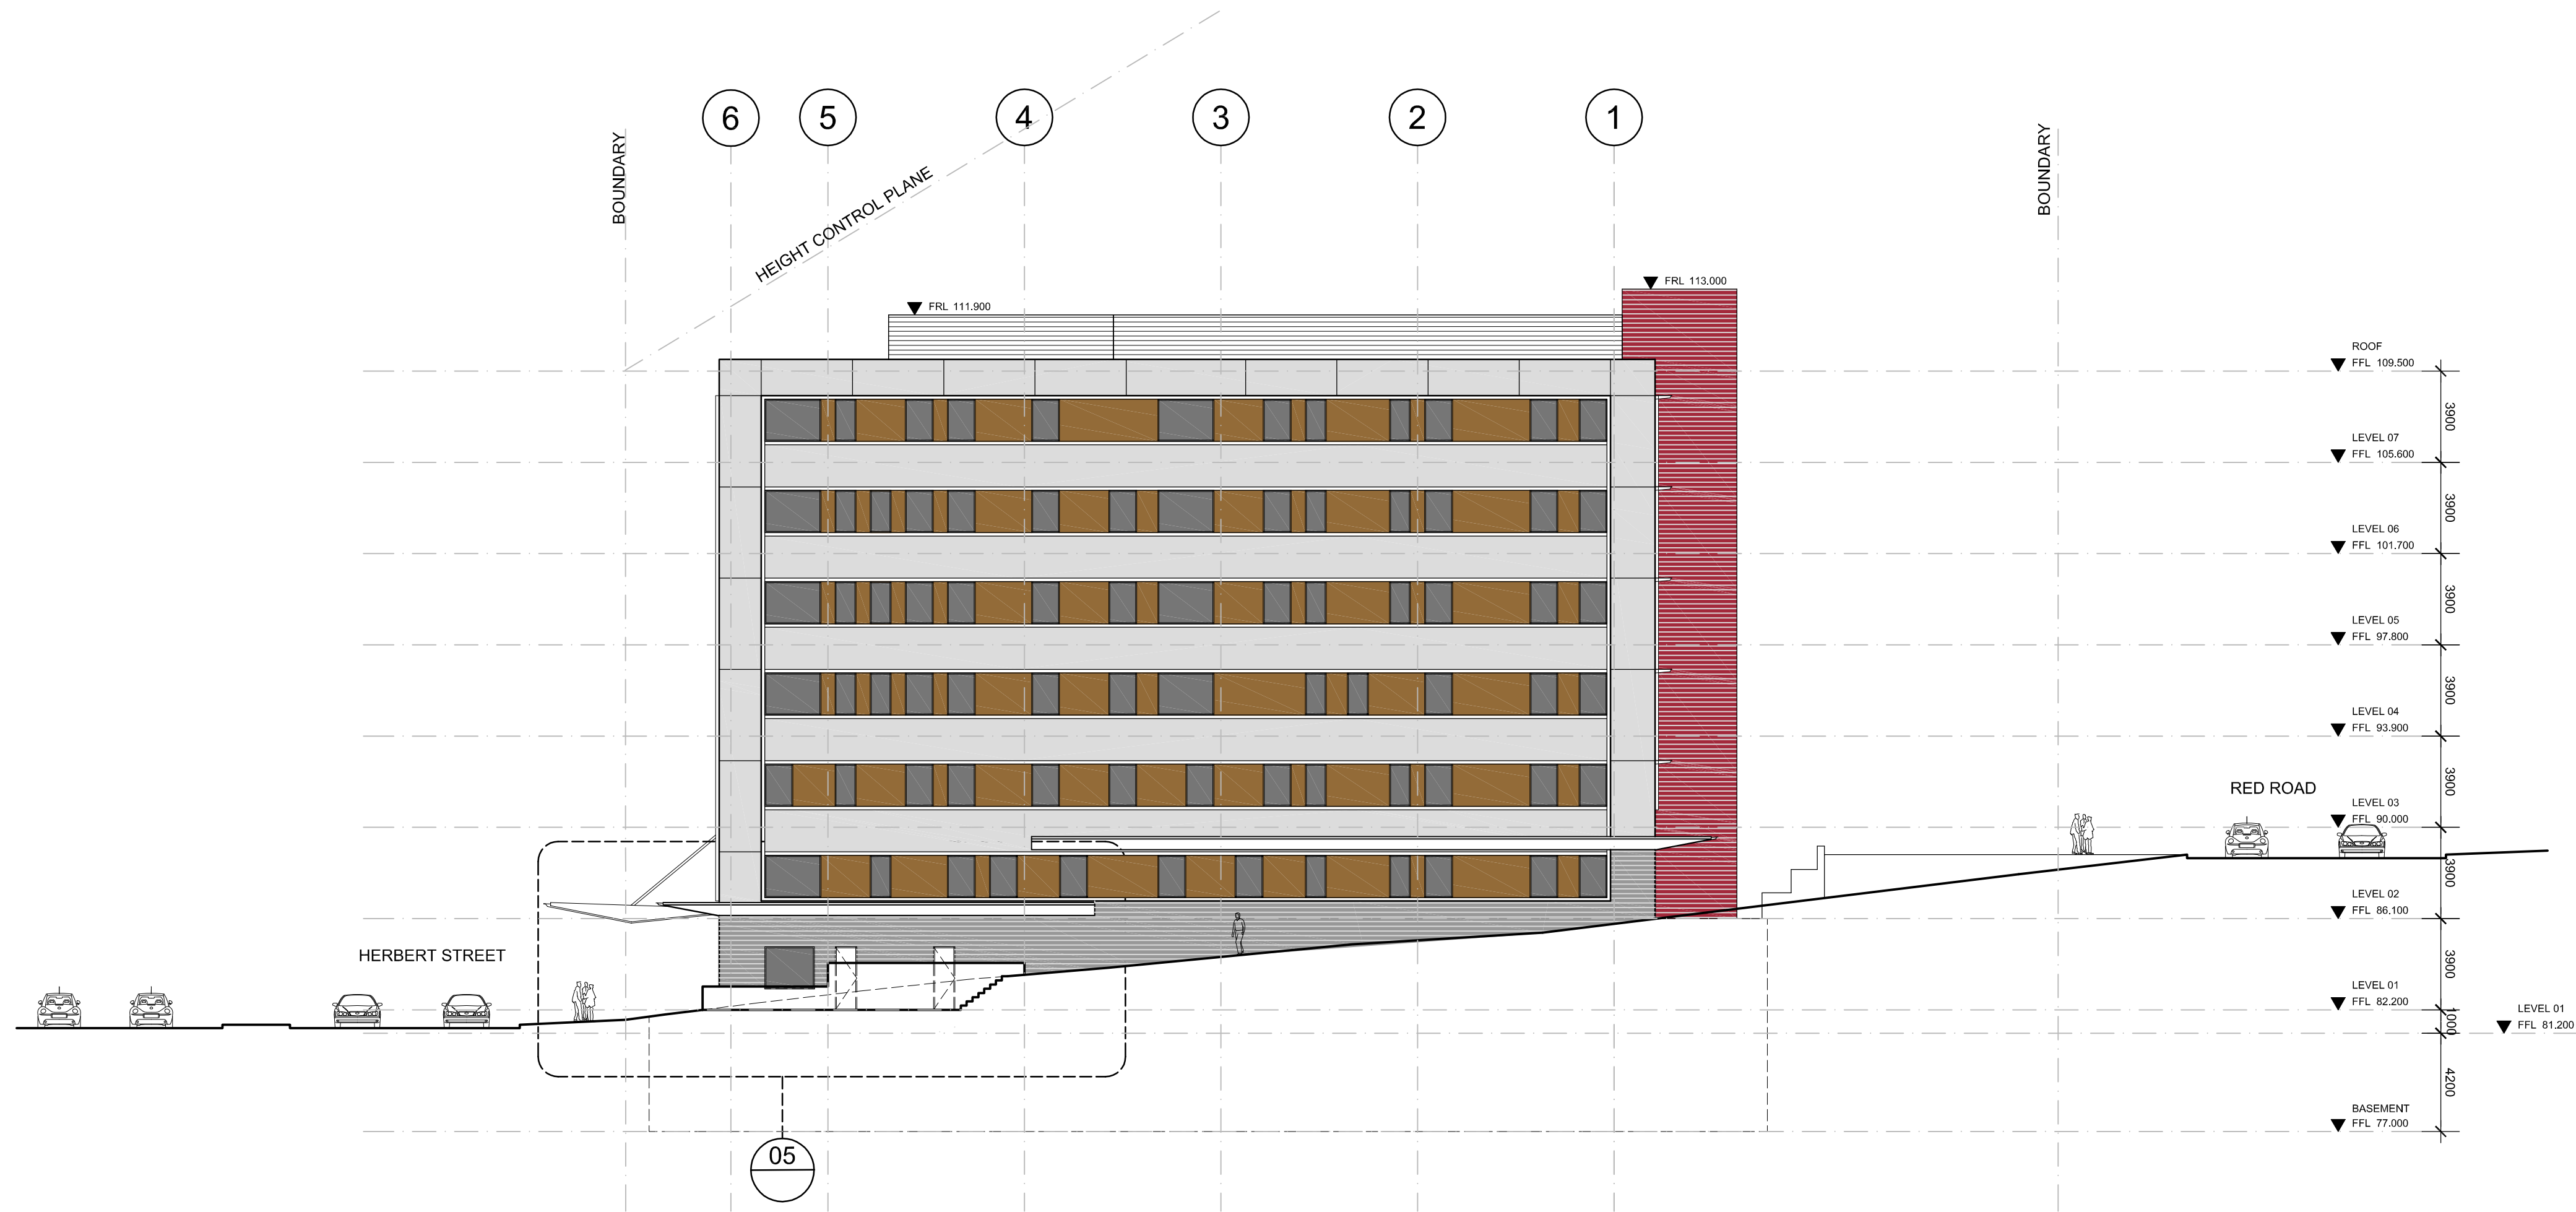


NORTH ELEVATION (BLUE STREET)
1:200

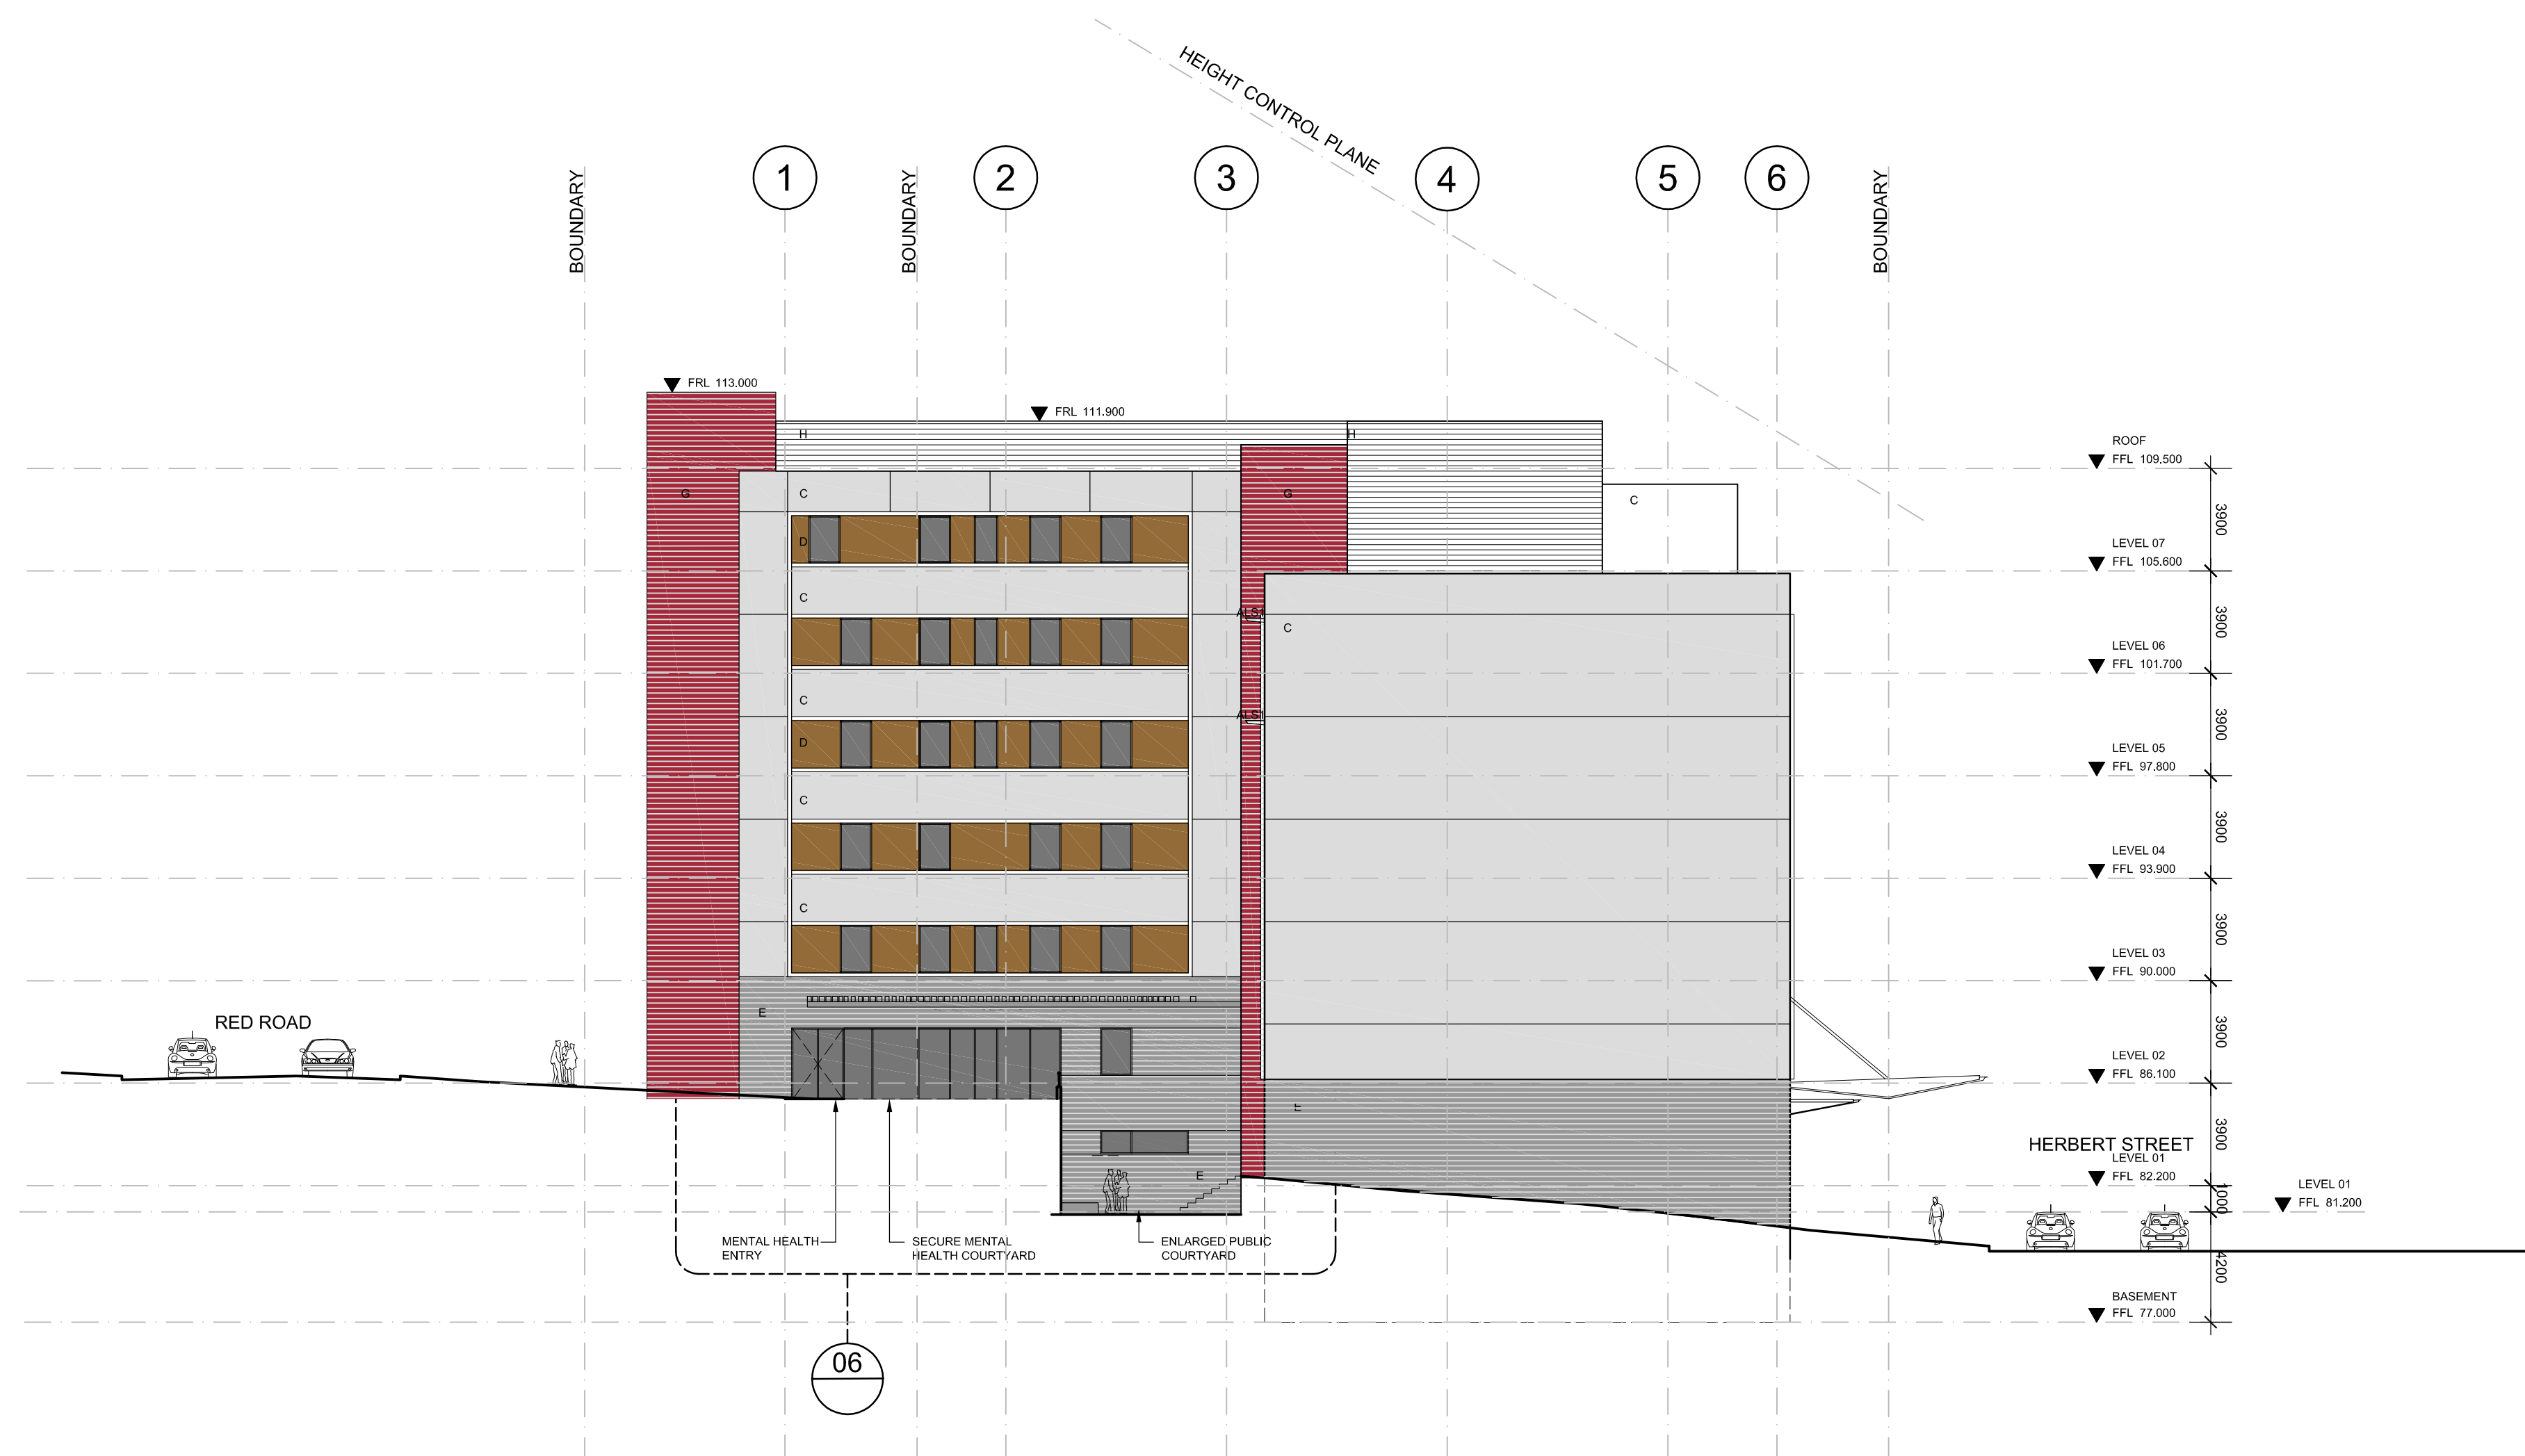

SOUTH ELEVATION (EILEEN STREET)
1:200



DETAIL 05
1:200

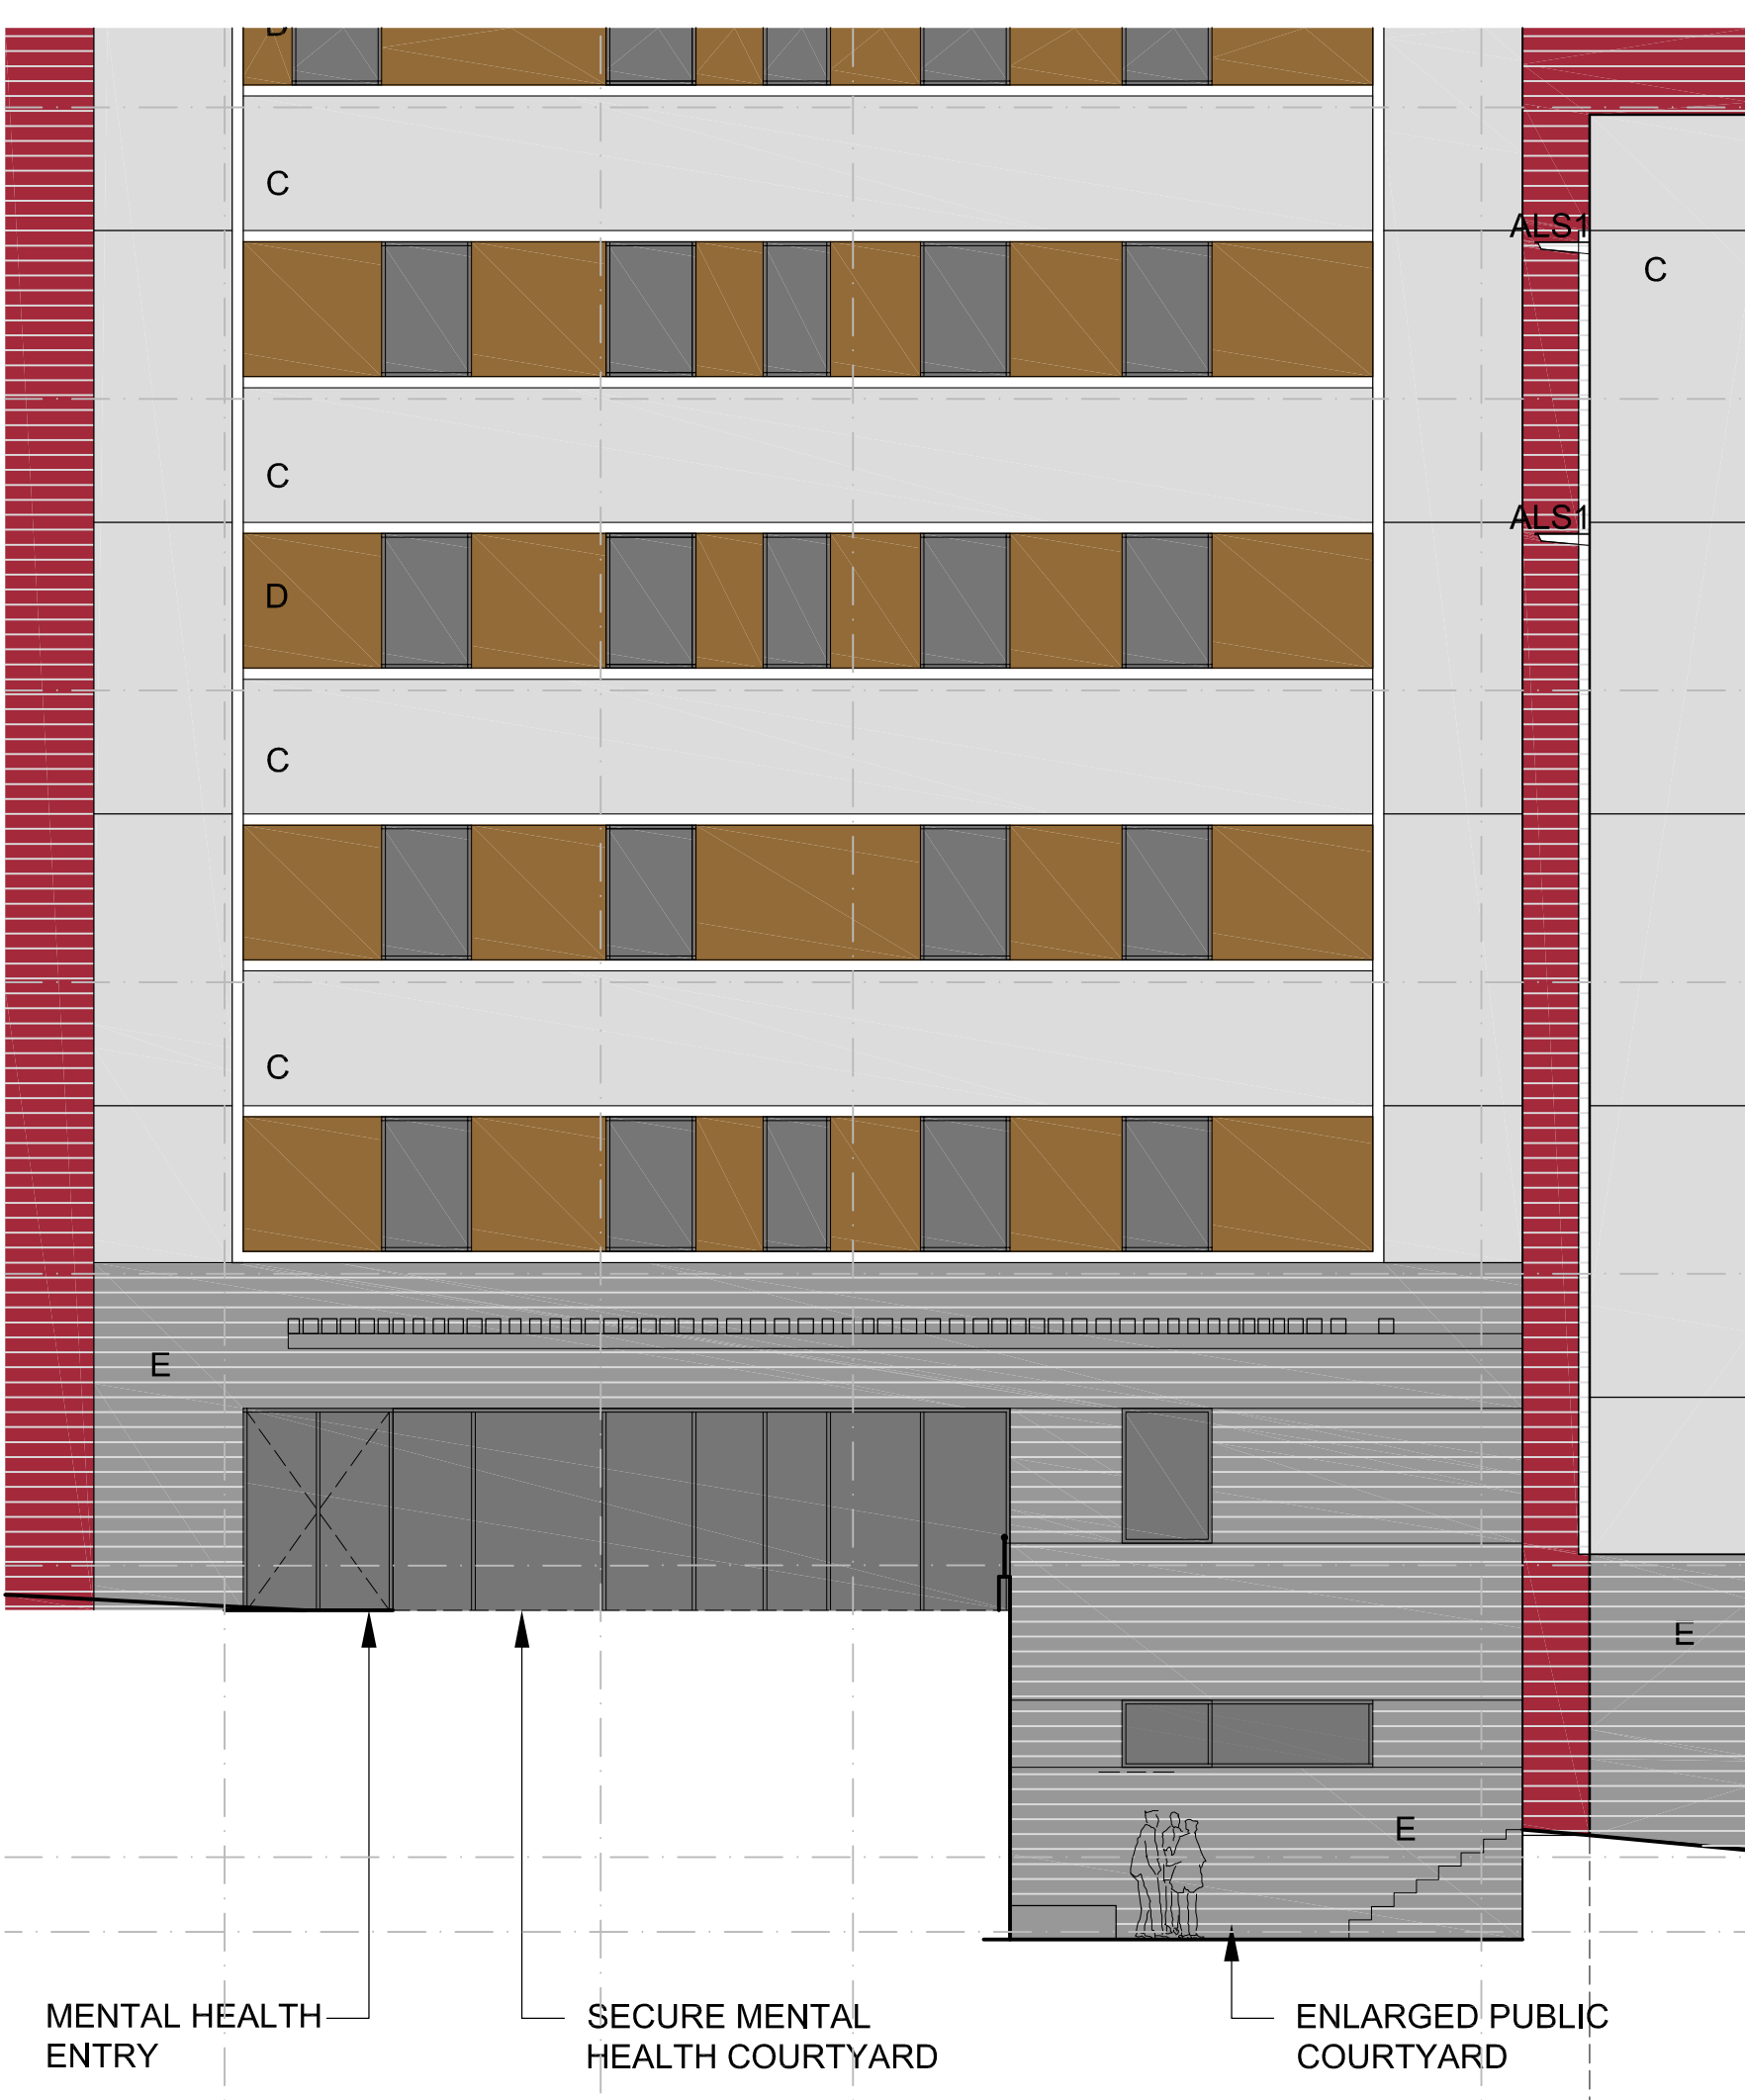

DETAIL 06
1:200

- FACADE MATERIALS LEGEND
- A - COMPOSITE ALUMINIUM PANEL - METALLIC
 - B - COMPOSITE ALUMINIUM PANEL - MATT
 - C - PROFILE METAL SHEETING - COLORBOND FINISH
 - D - PRE-FINISHED FC SHEET - MATT
 - E - HONED BLOCKWORK
 - F - TRANSLUCENT POLYCARBONATE SHEETING - 'AMPELITE SUPER SIX'
 - G - FACE BRICKWORK
 - H - ALUMINIUM LOUVRE

LEGEND

- PRECINCT BOUNDARY
- PA SCOPE BOUNDARY