


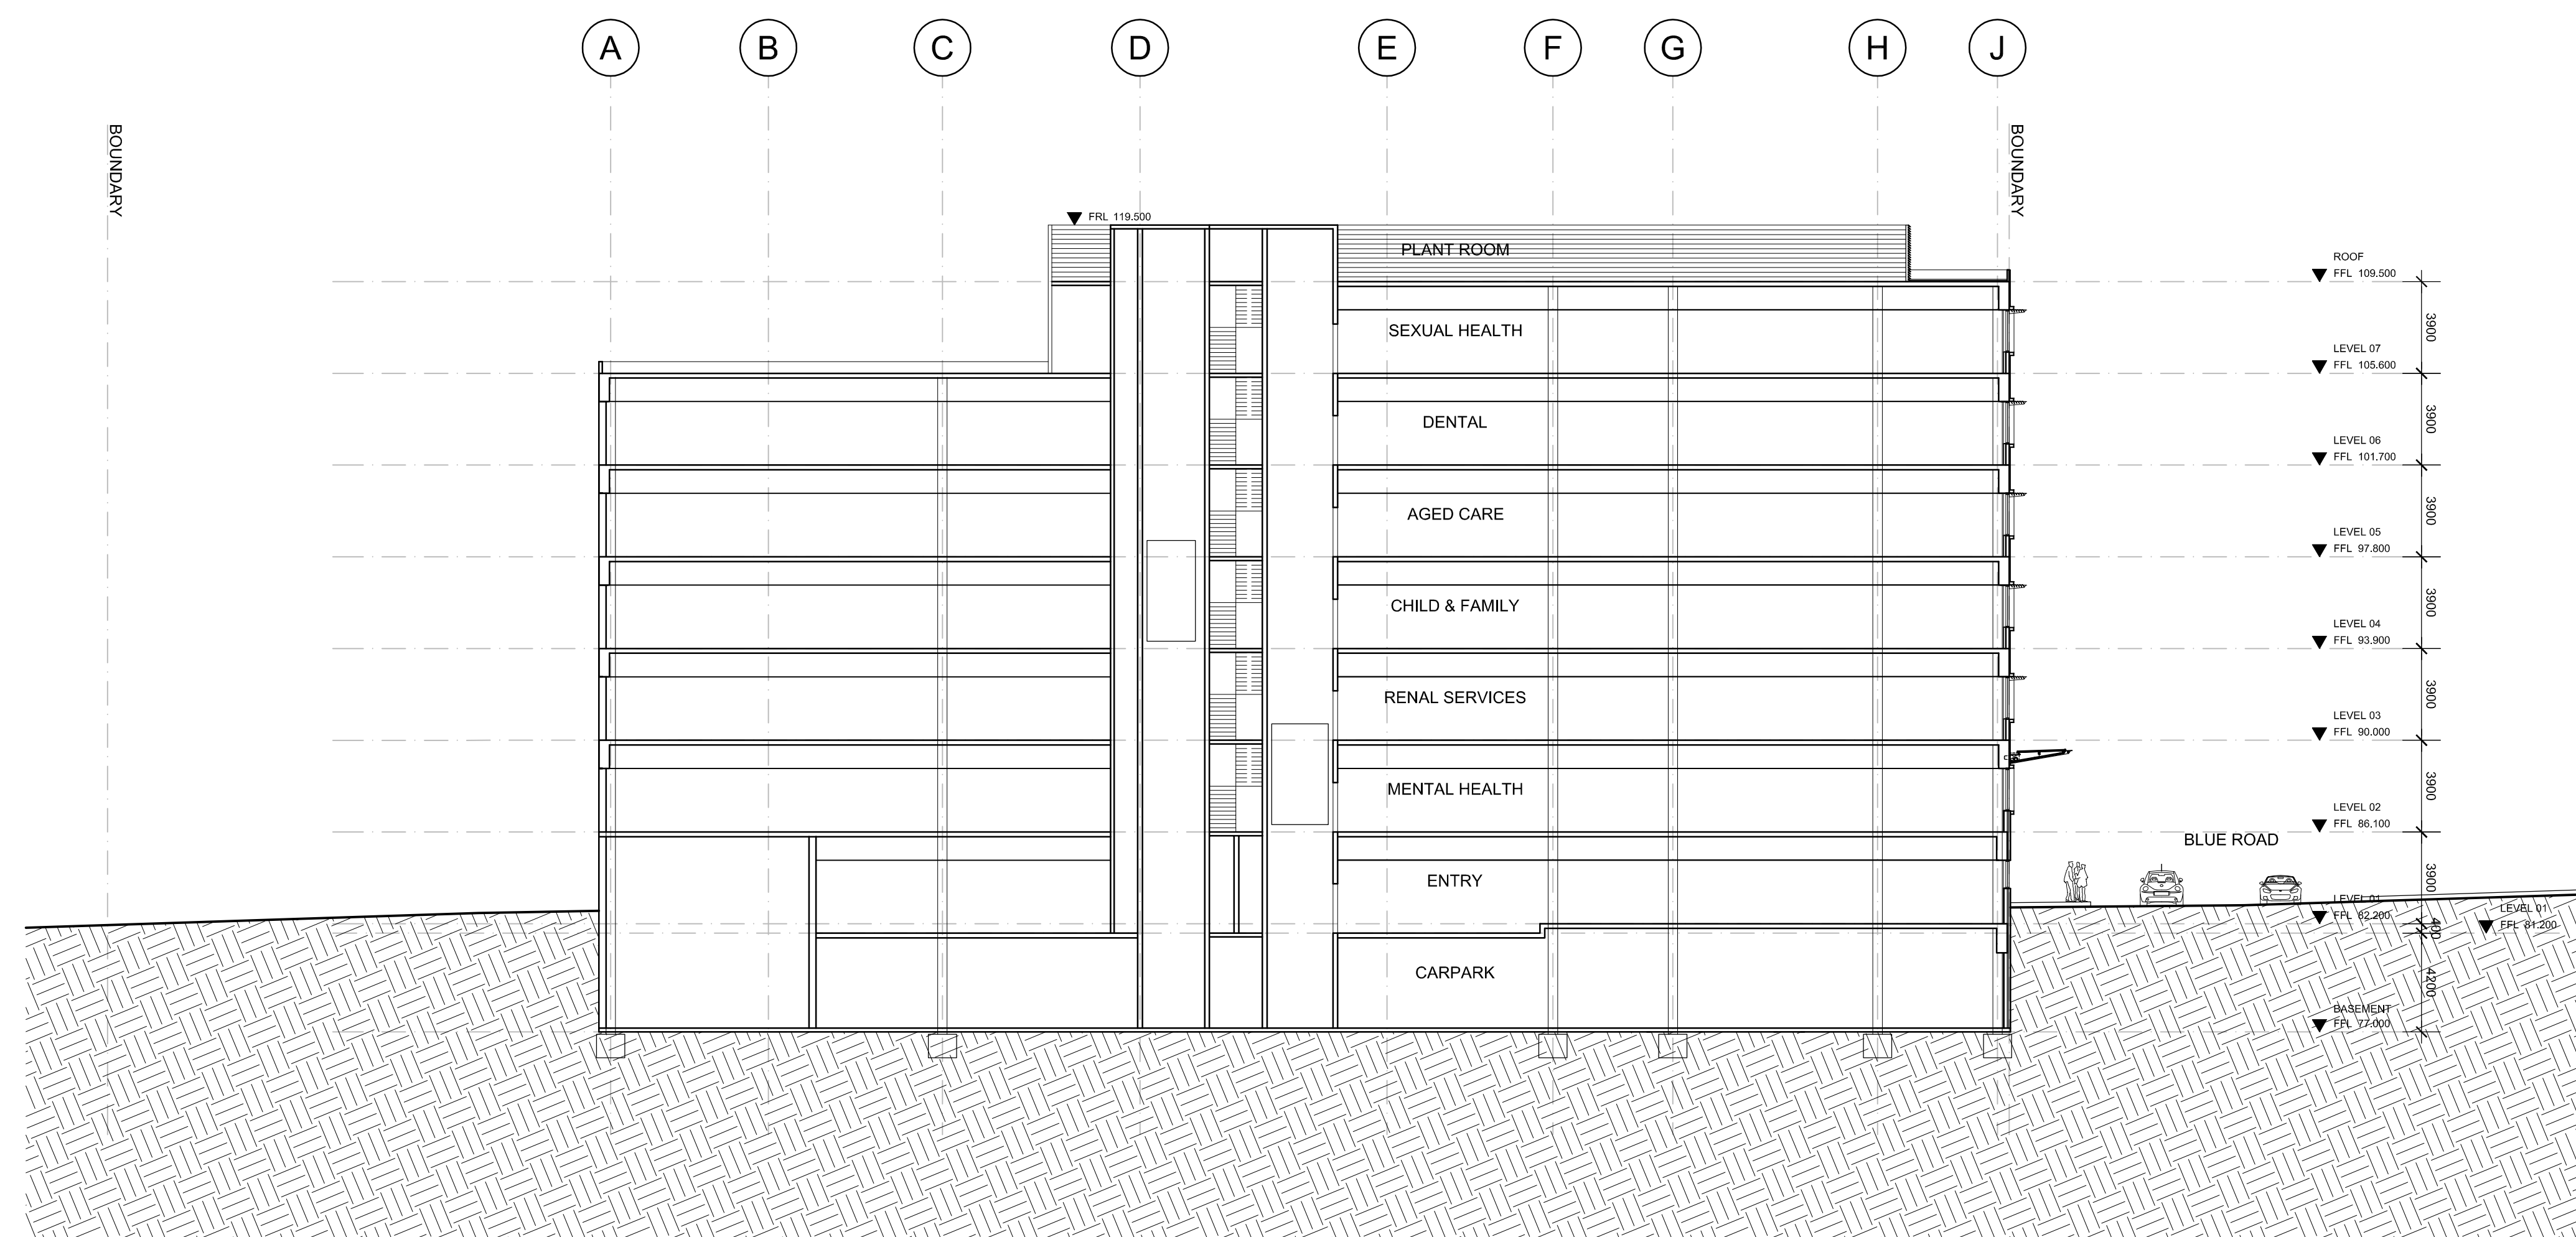

NORTH SOUTH SECTION

LEGEND

- PRECINCT BOUNDARY
- PA SCOPE BOUNDARY