


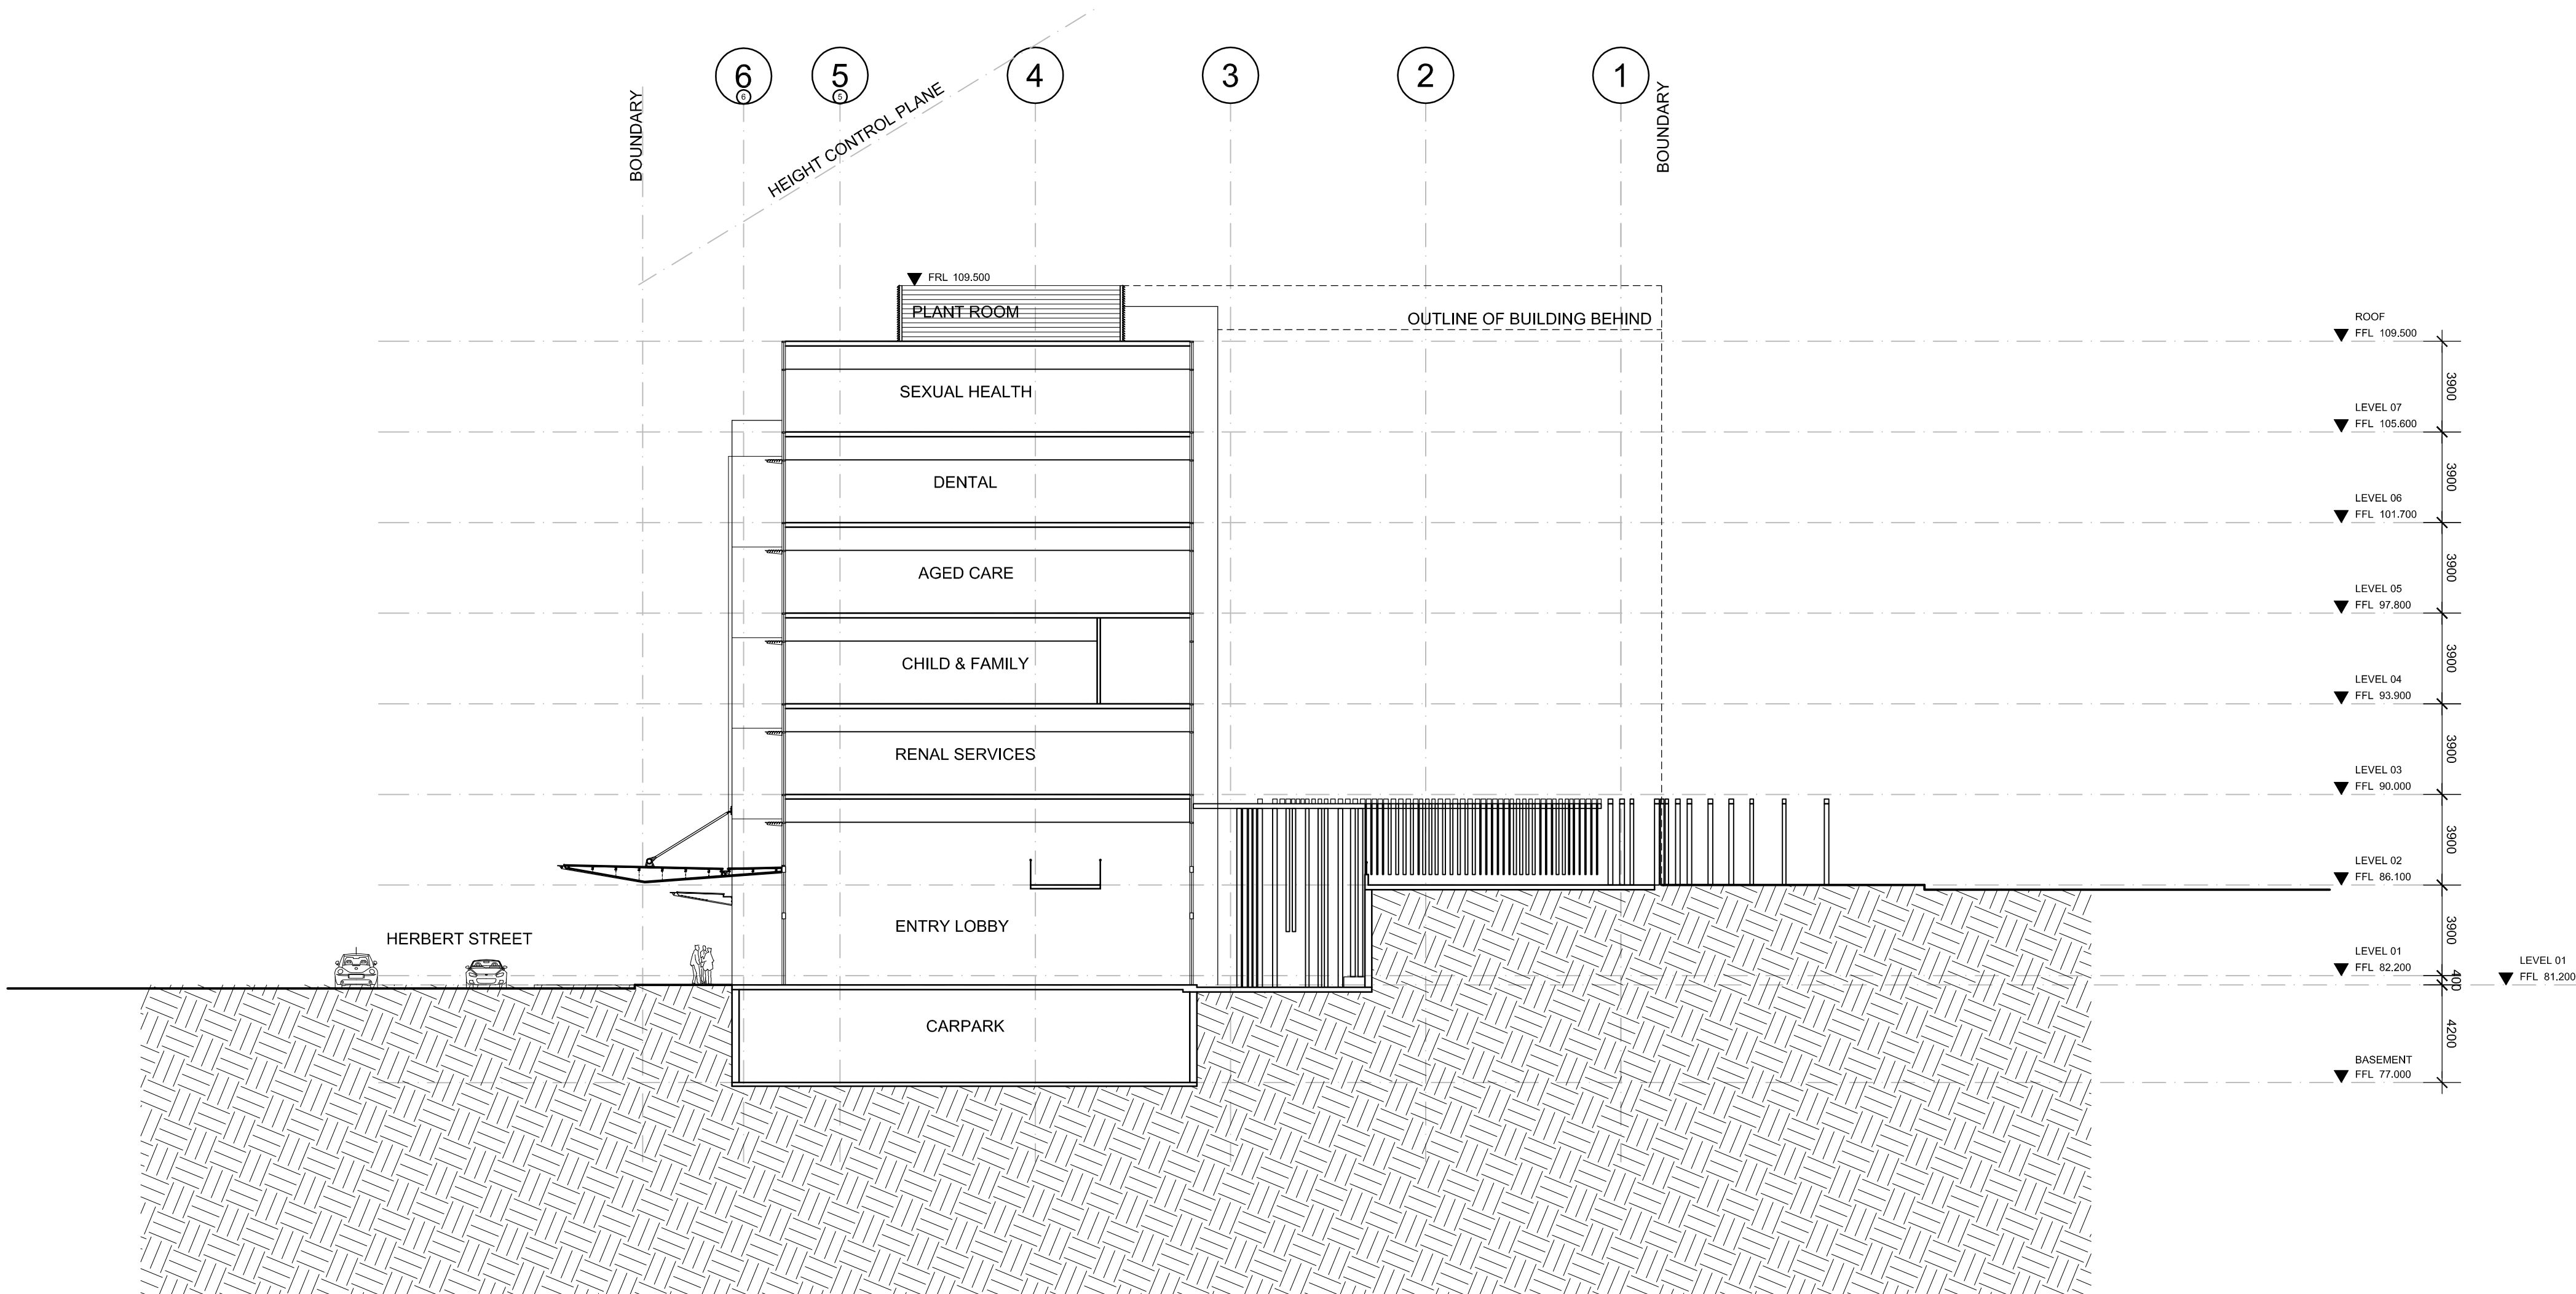

EAST WEST SECTION

- LEGEND**
- PRECINCT BOUNDARY
 - PA SCOPE BOUNDARY