



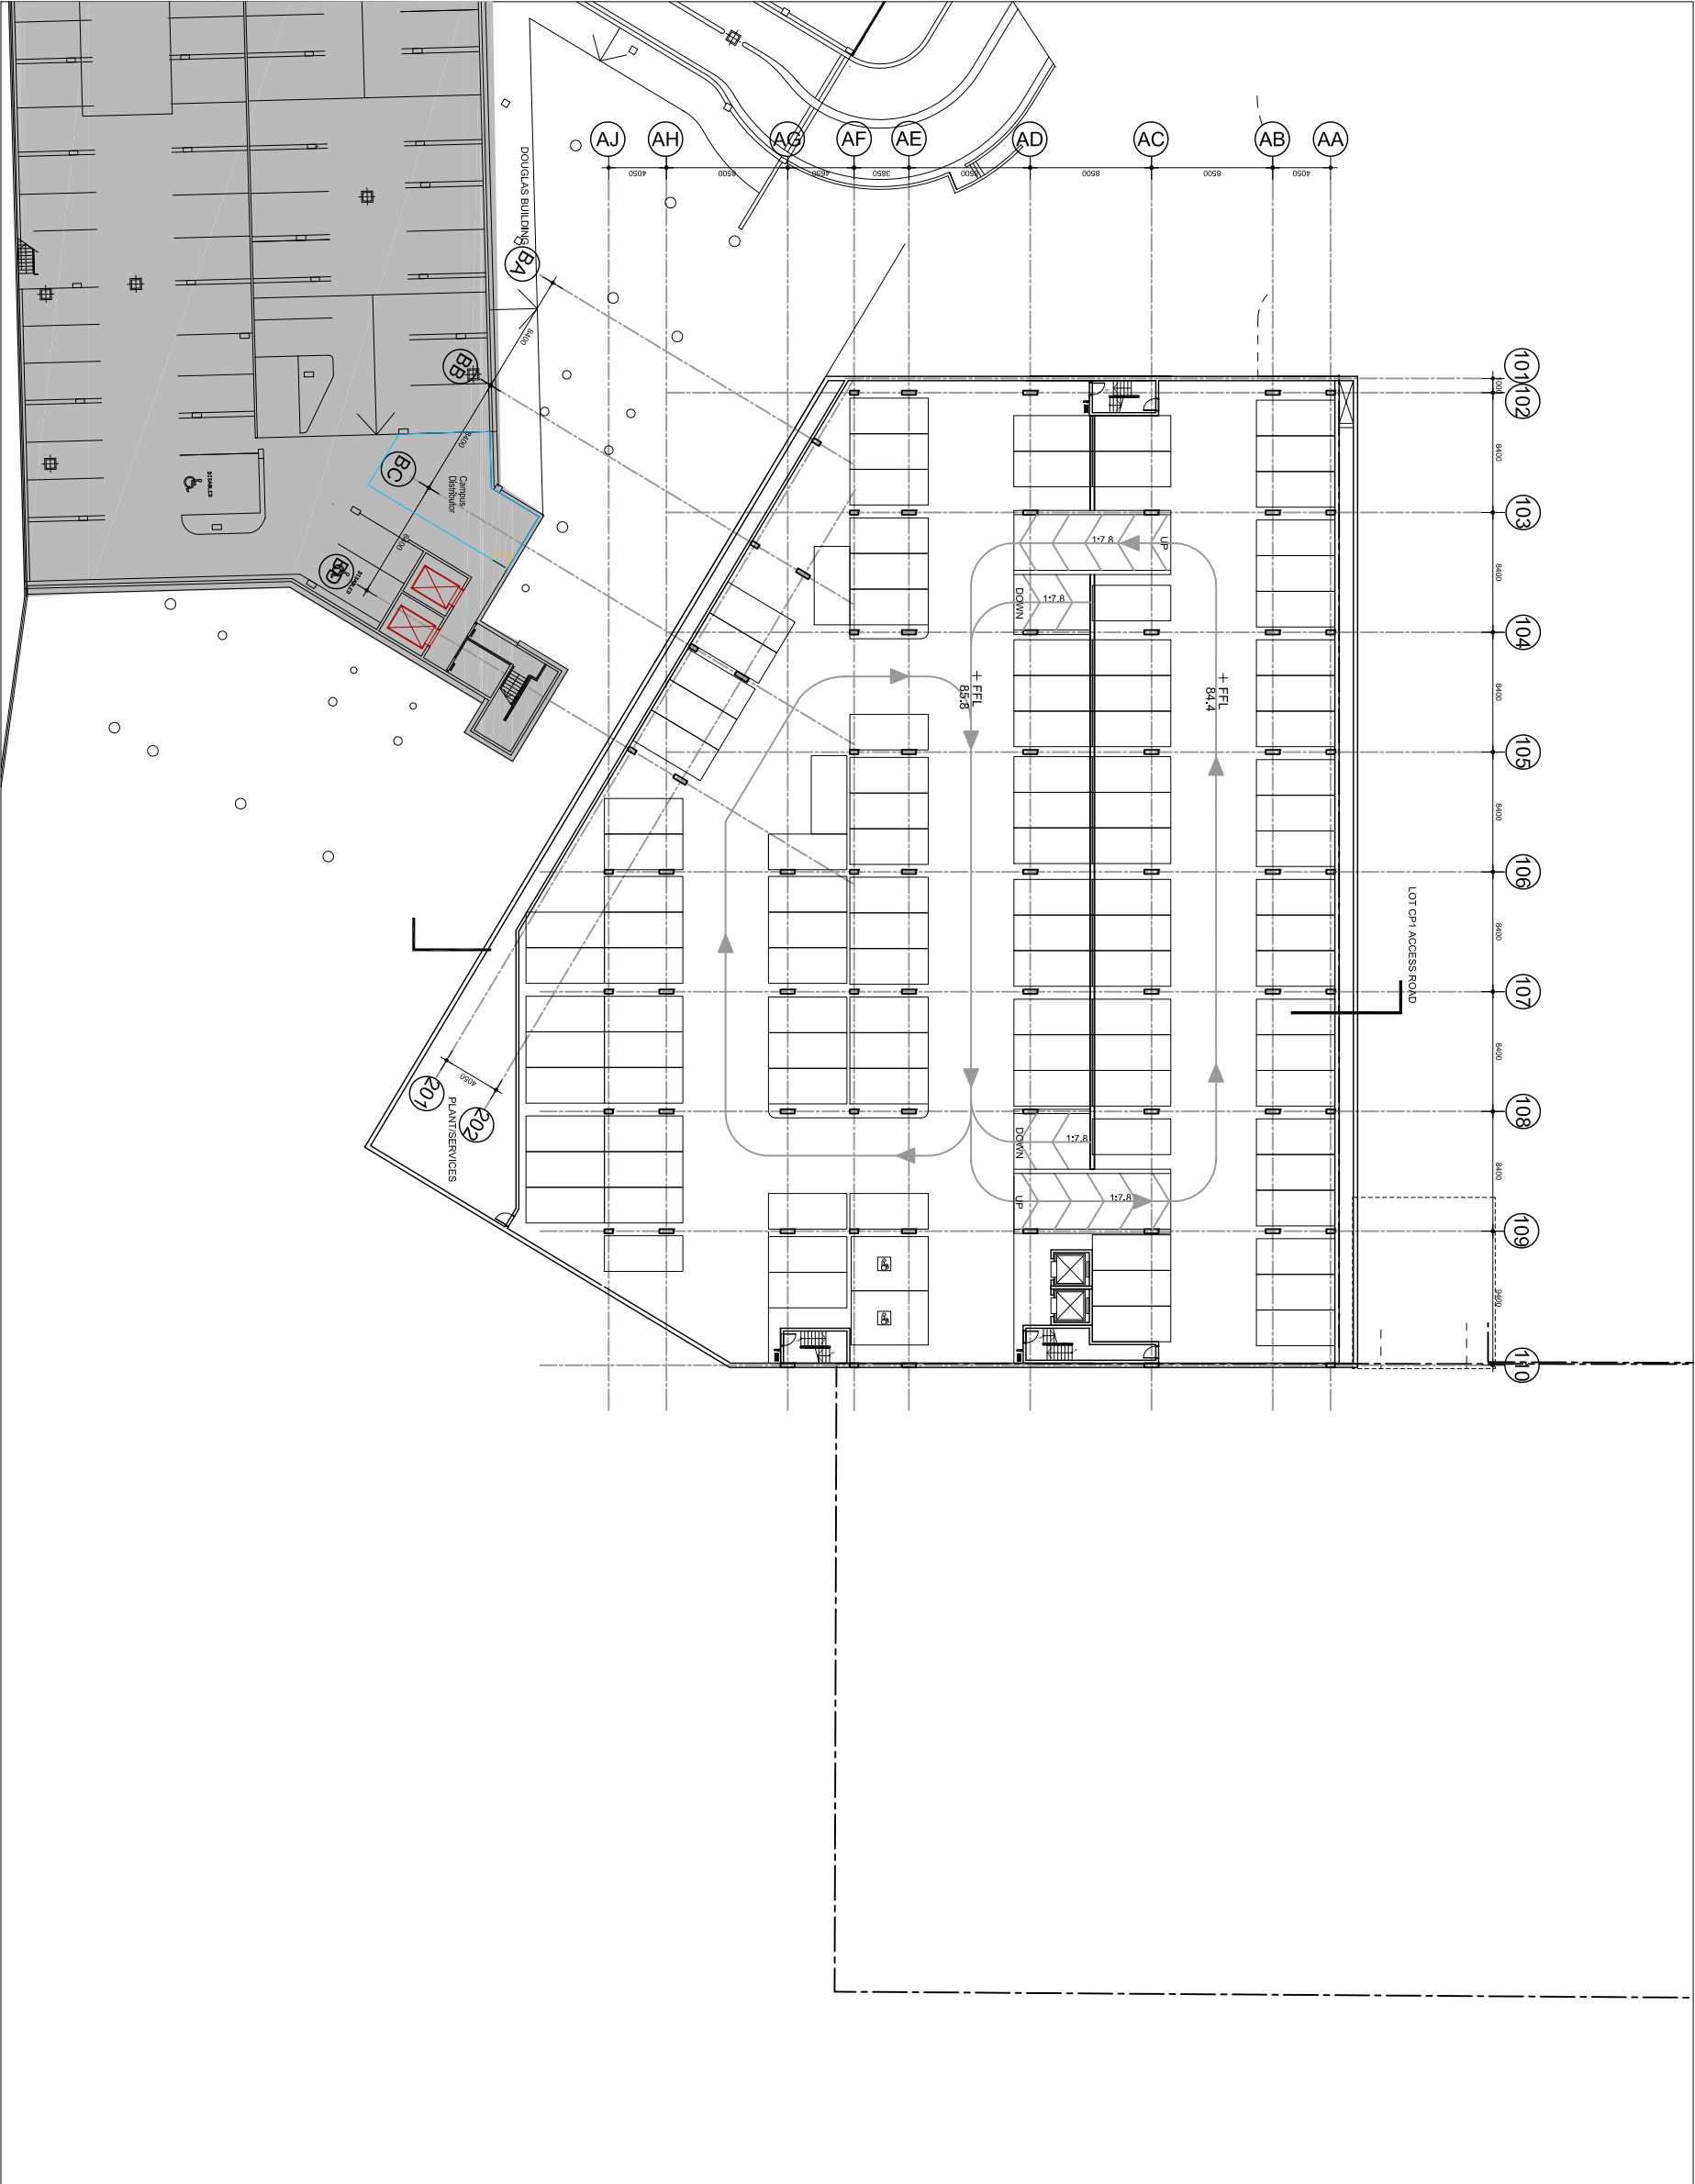

WESTERN CARPARK - LEVEL P1 (FFL 85.8)

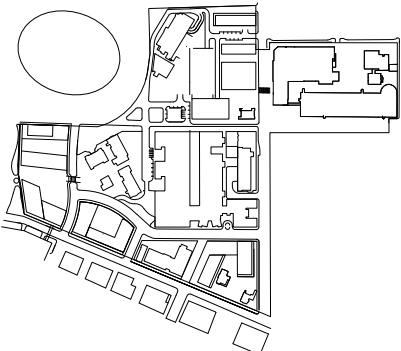

KEY PLAN

LEGEND

PRECINCT BOUNDARY

PA SCOPE BOUNDARY