



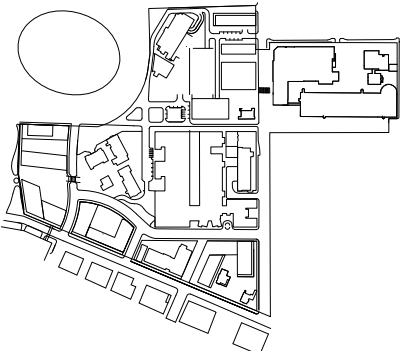

KEY PLAN

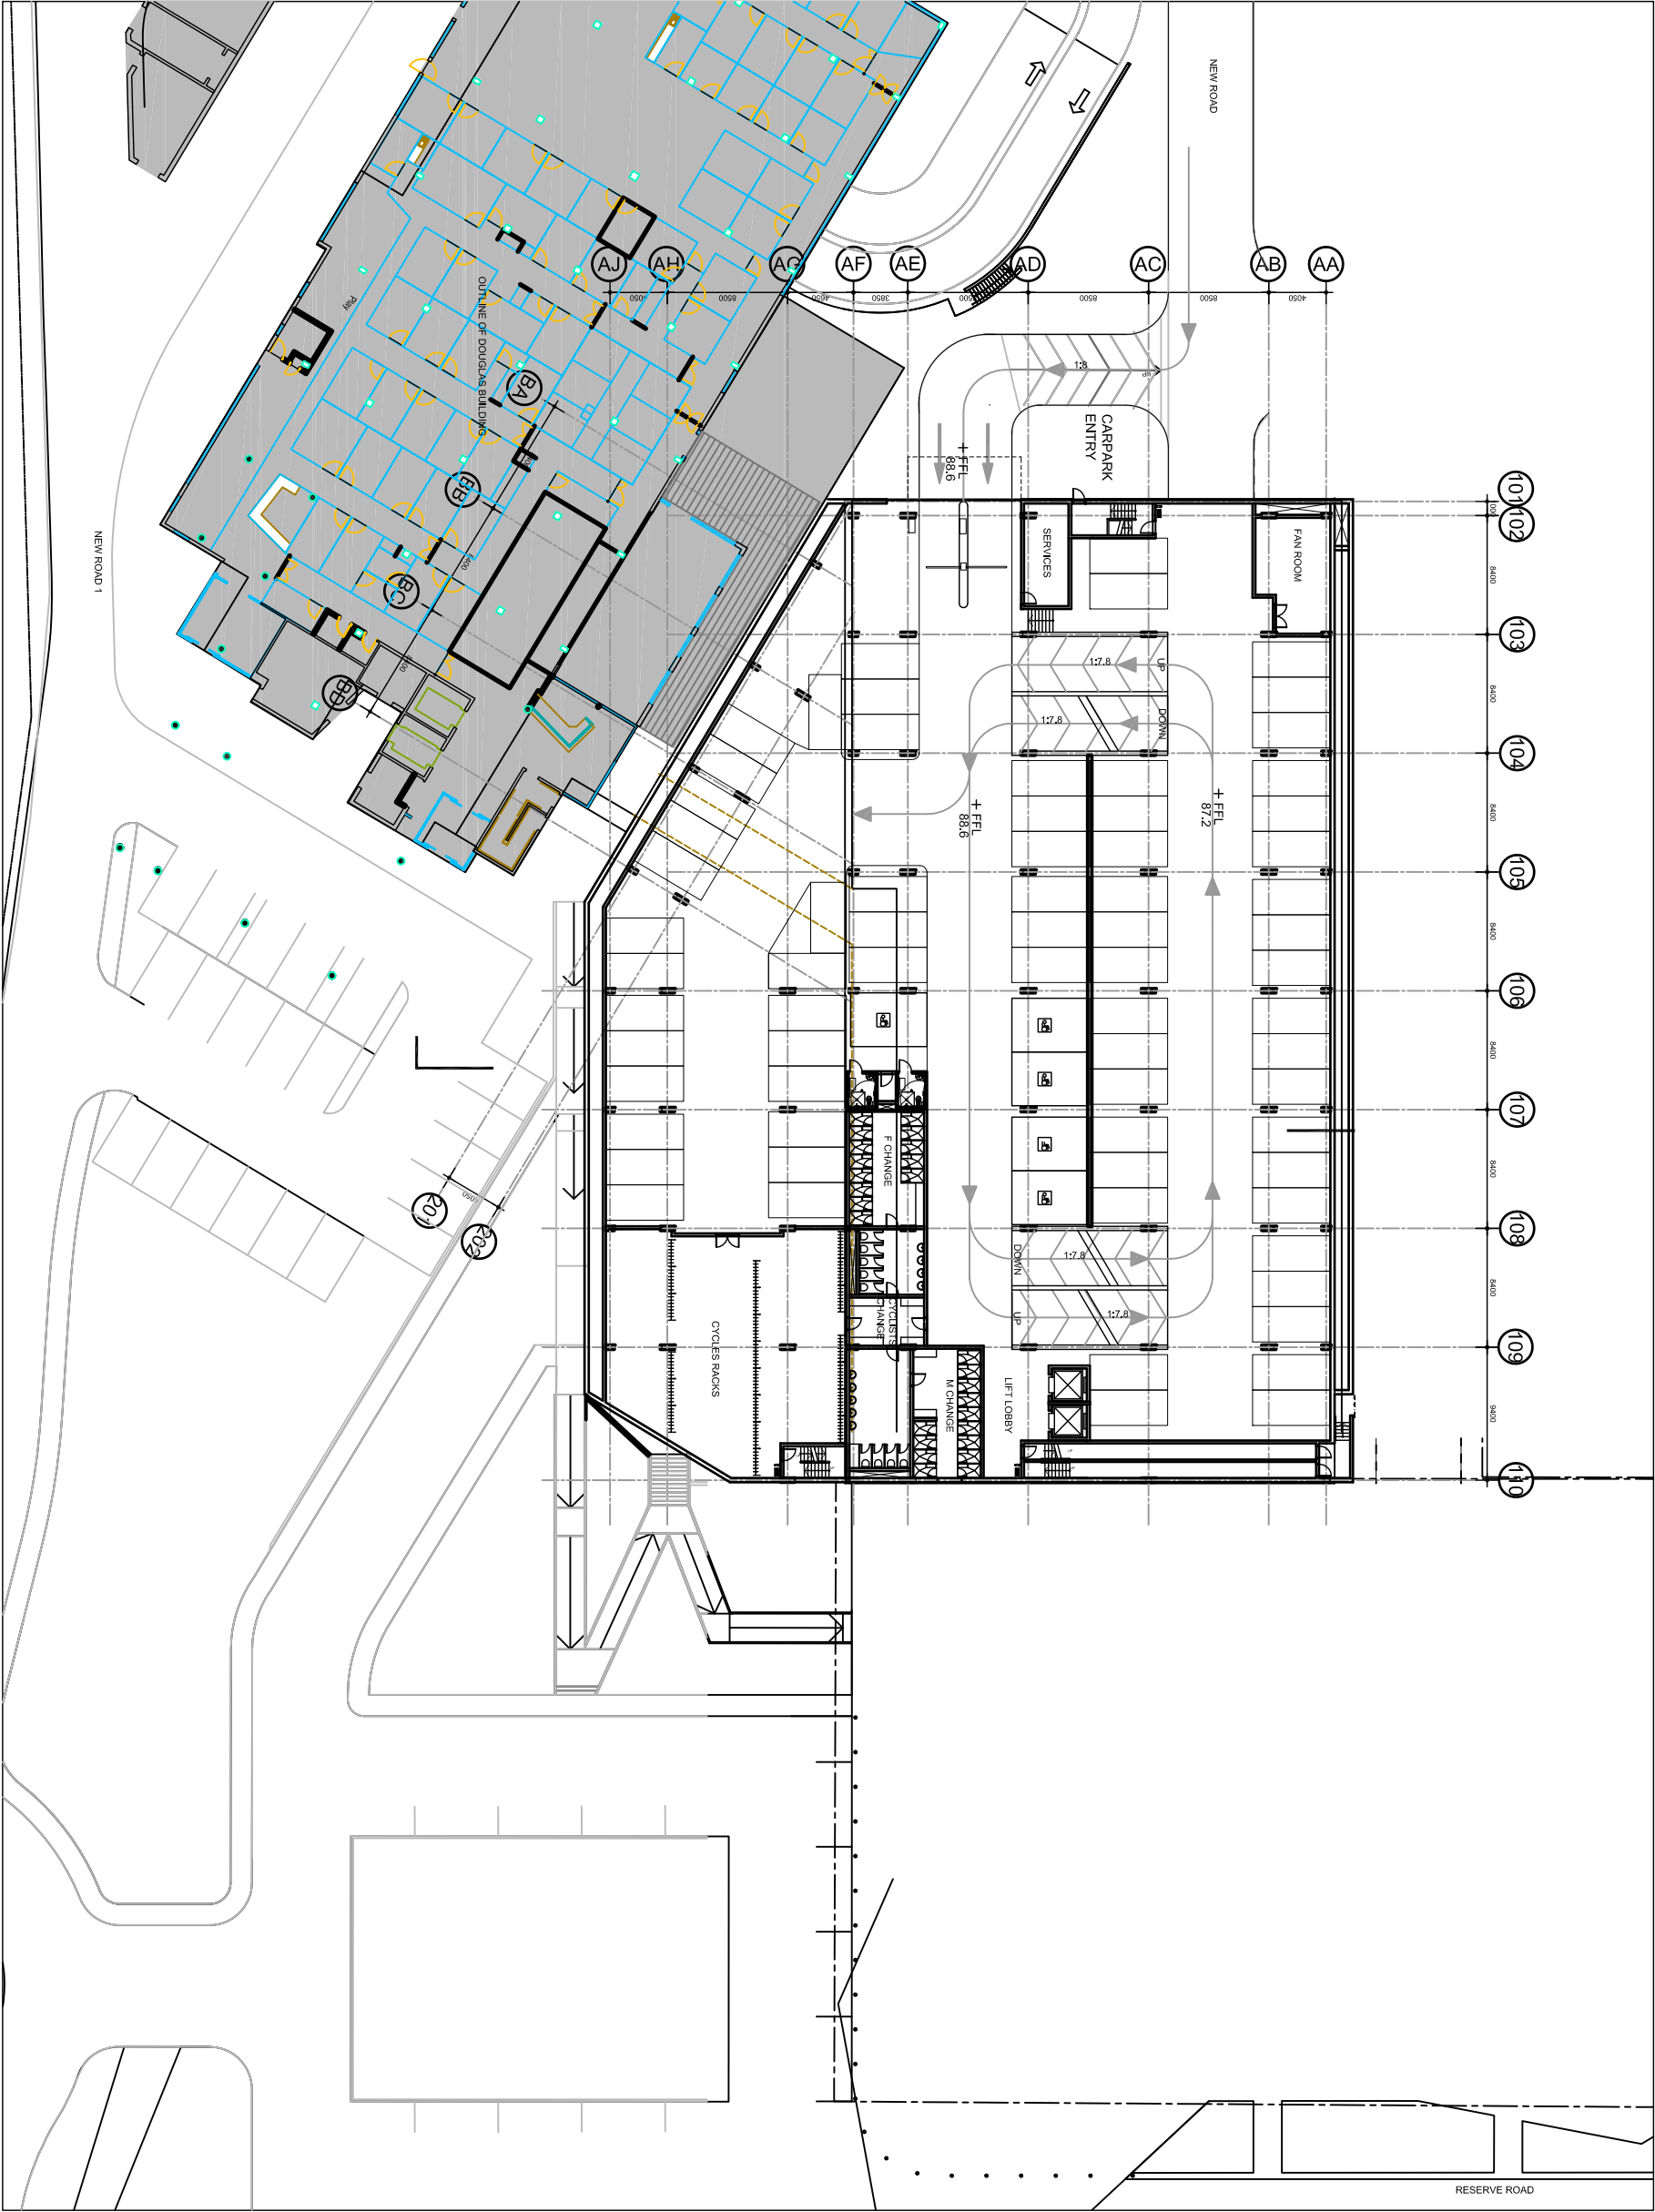

LEGEND

PRECINCT BOUNDARY

PA SCOPE BOUNDARY

WESTERN CARPARK - LEVEL P2 (FFL 88.6)