



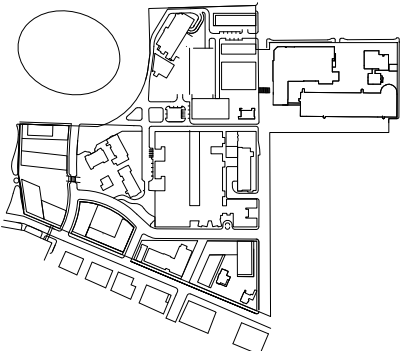

KEY PLAN

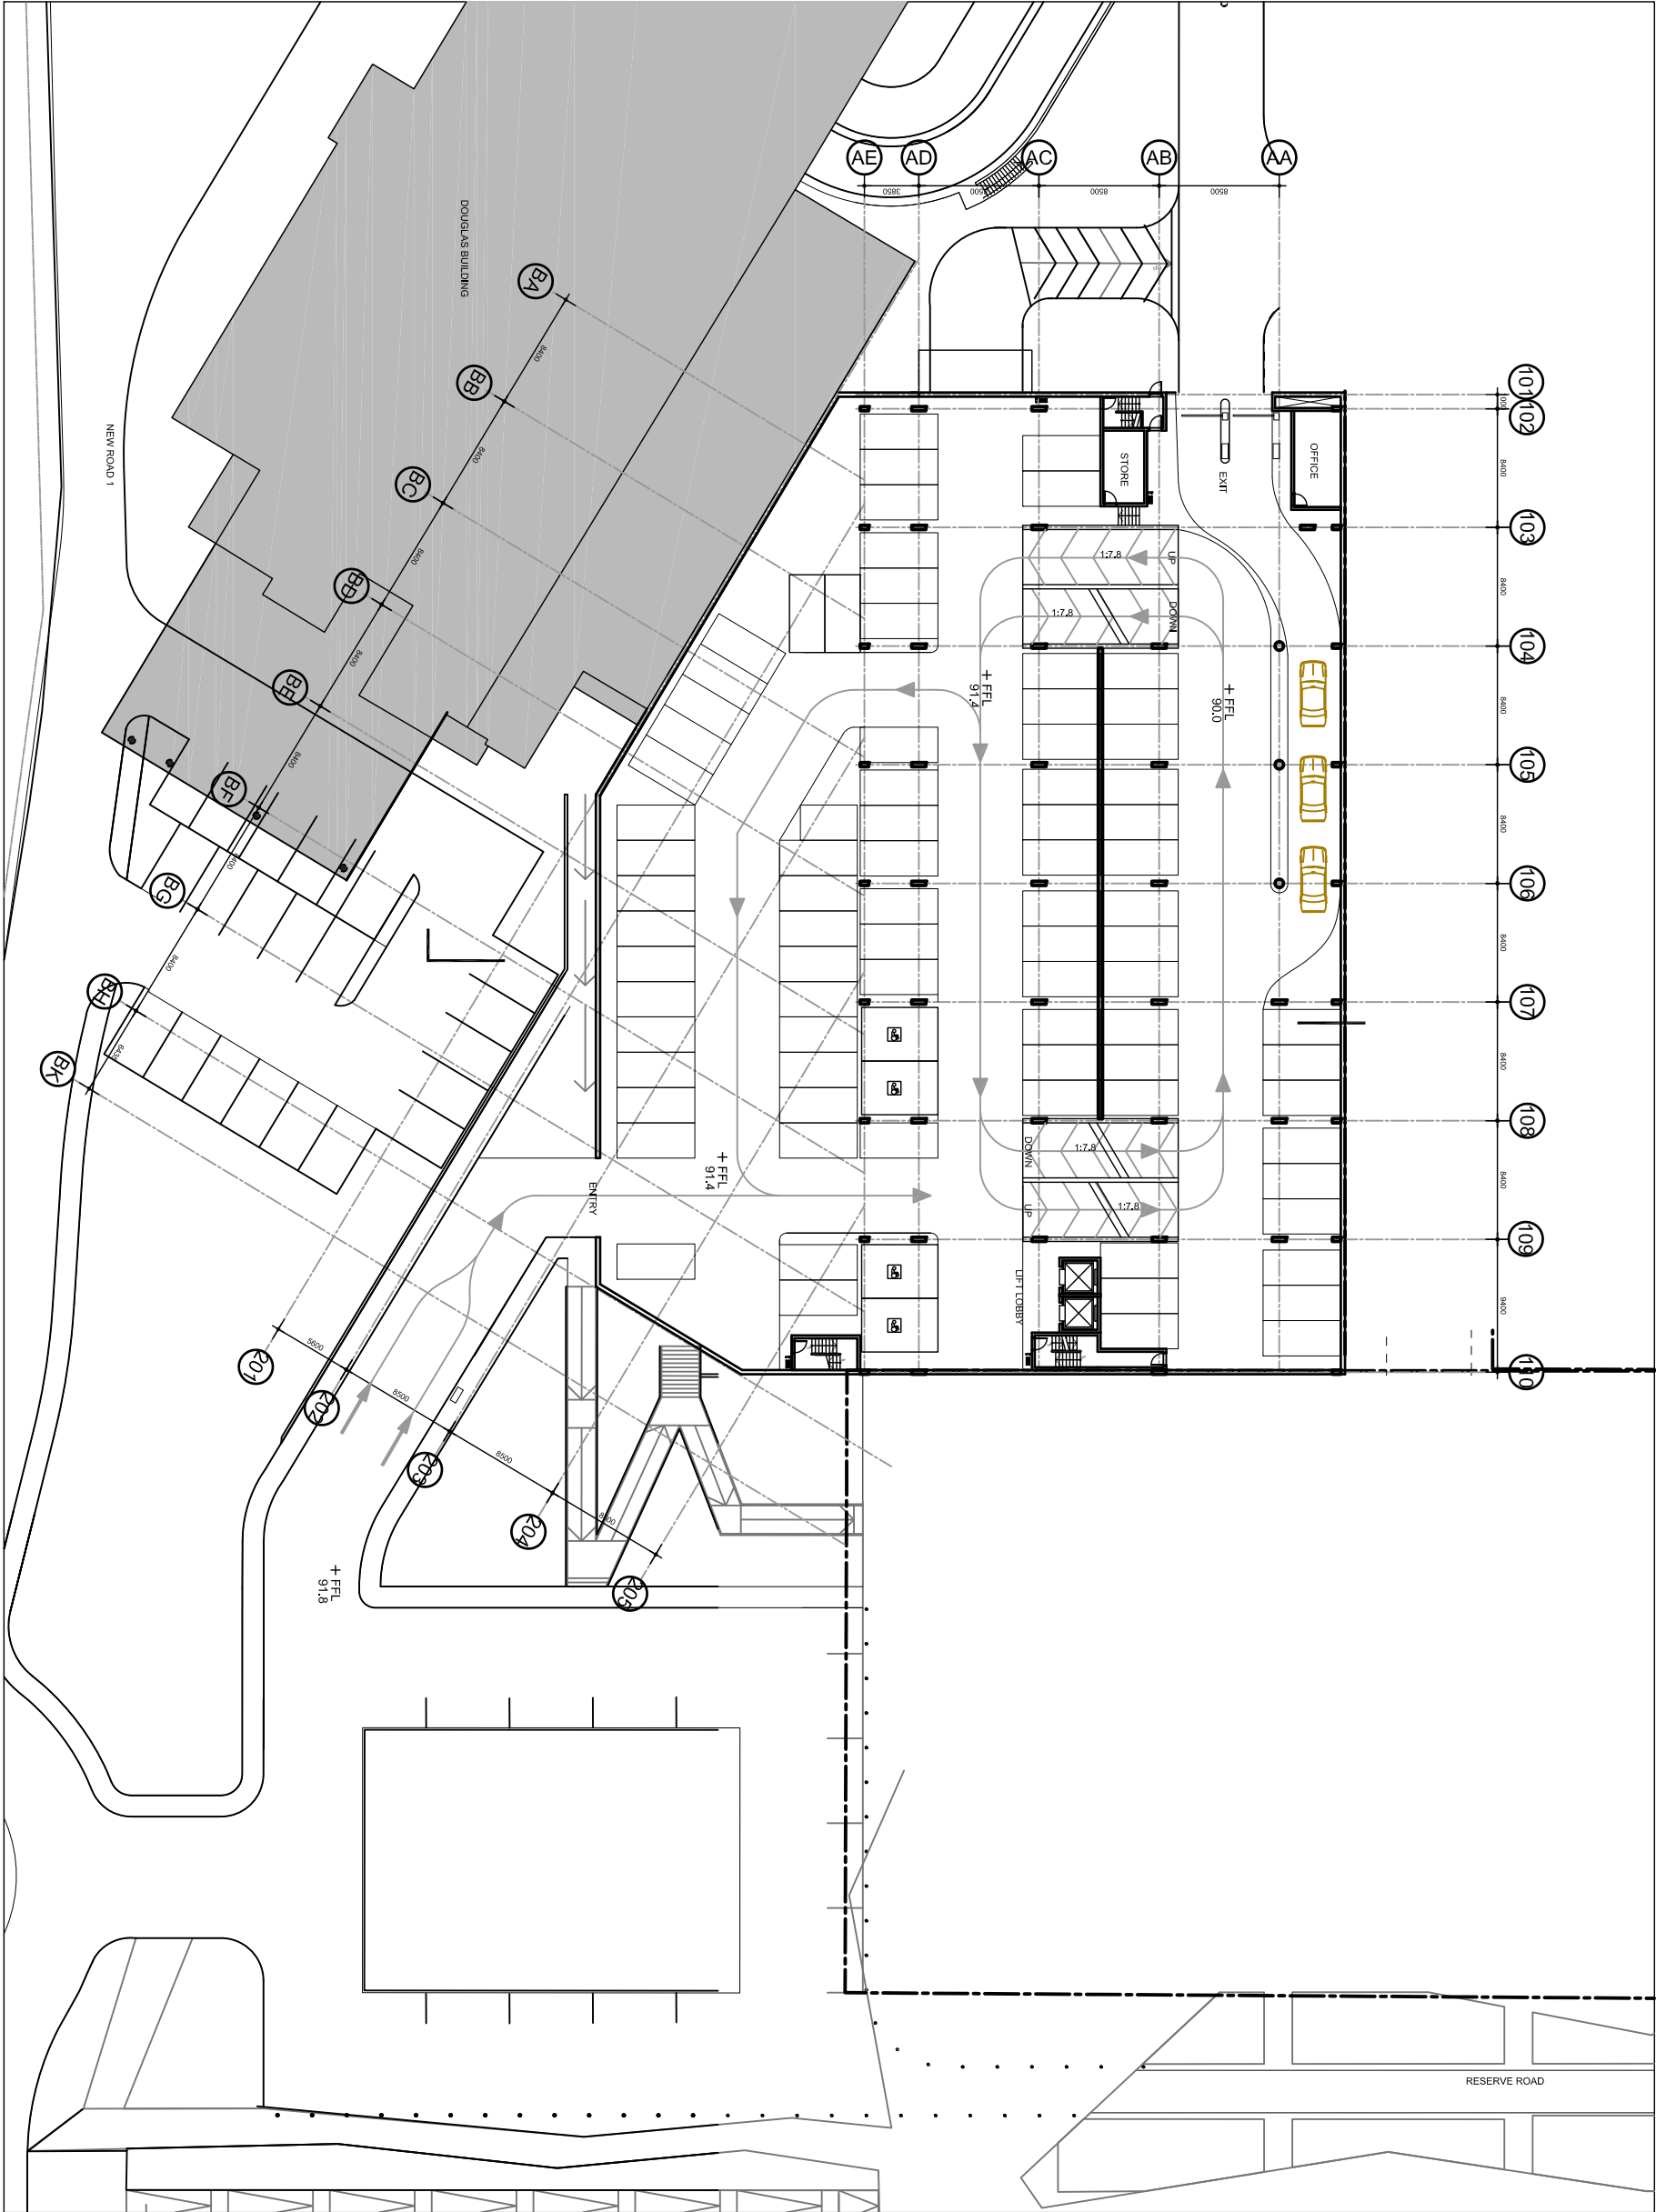

WESTERN CARPARK - LEVEL P3 (FFL 91.4)

LEGEND

- PRECINCT BOUNDARY
- PA SCOPE BOUNDARY