



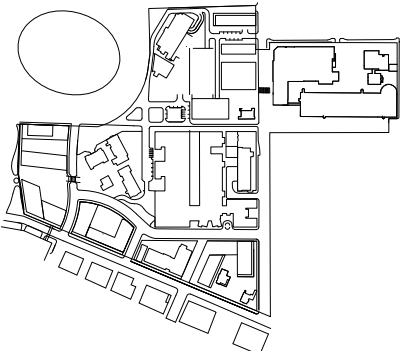

KEY PLAN

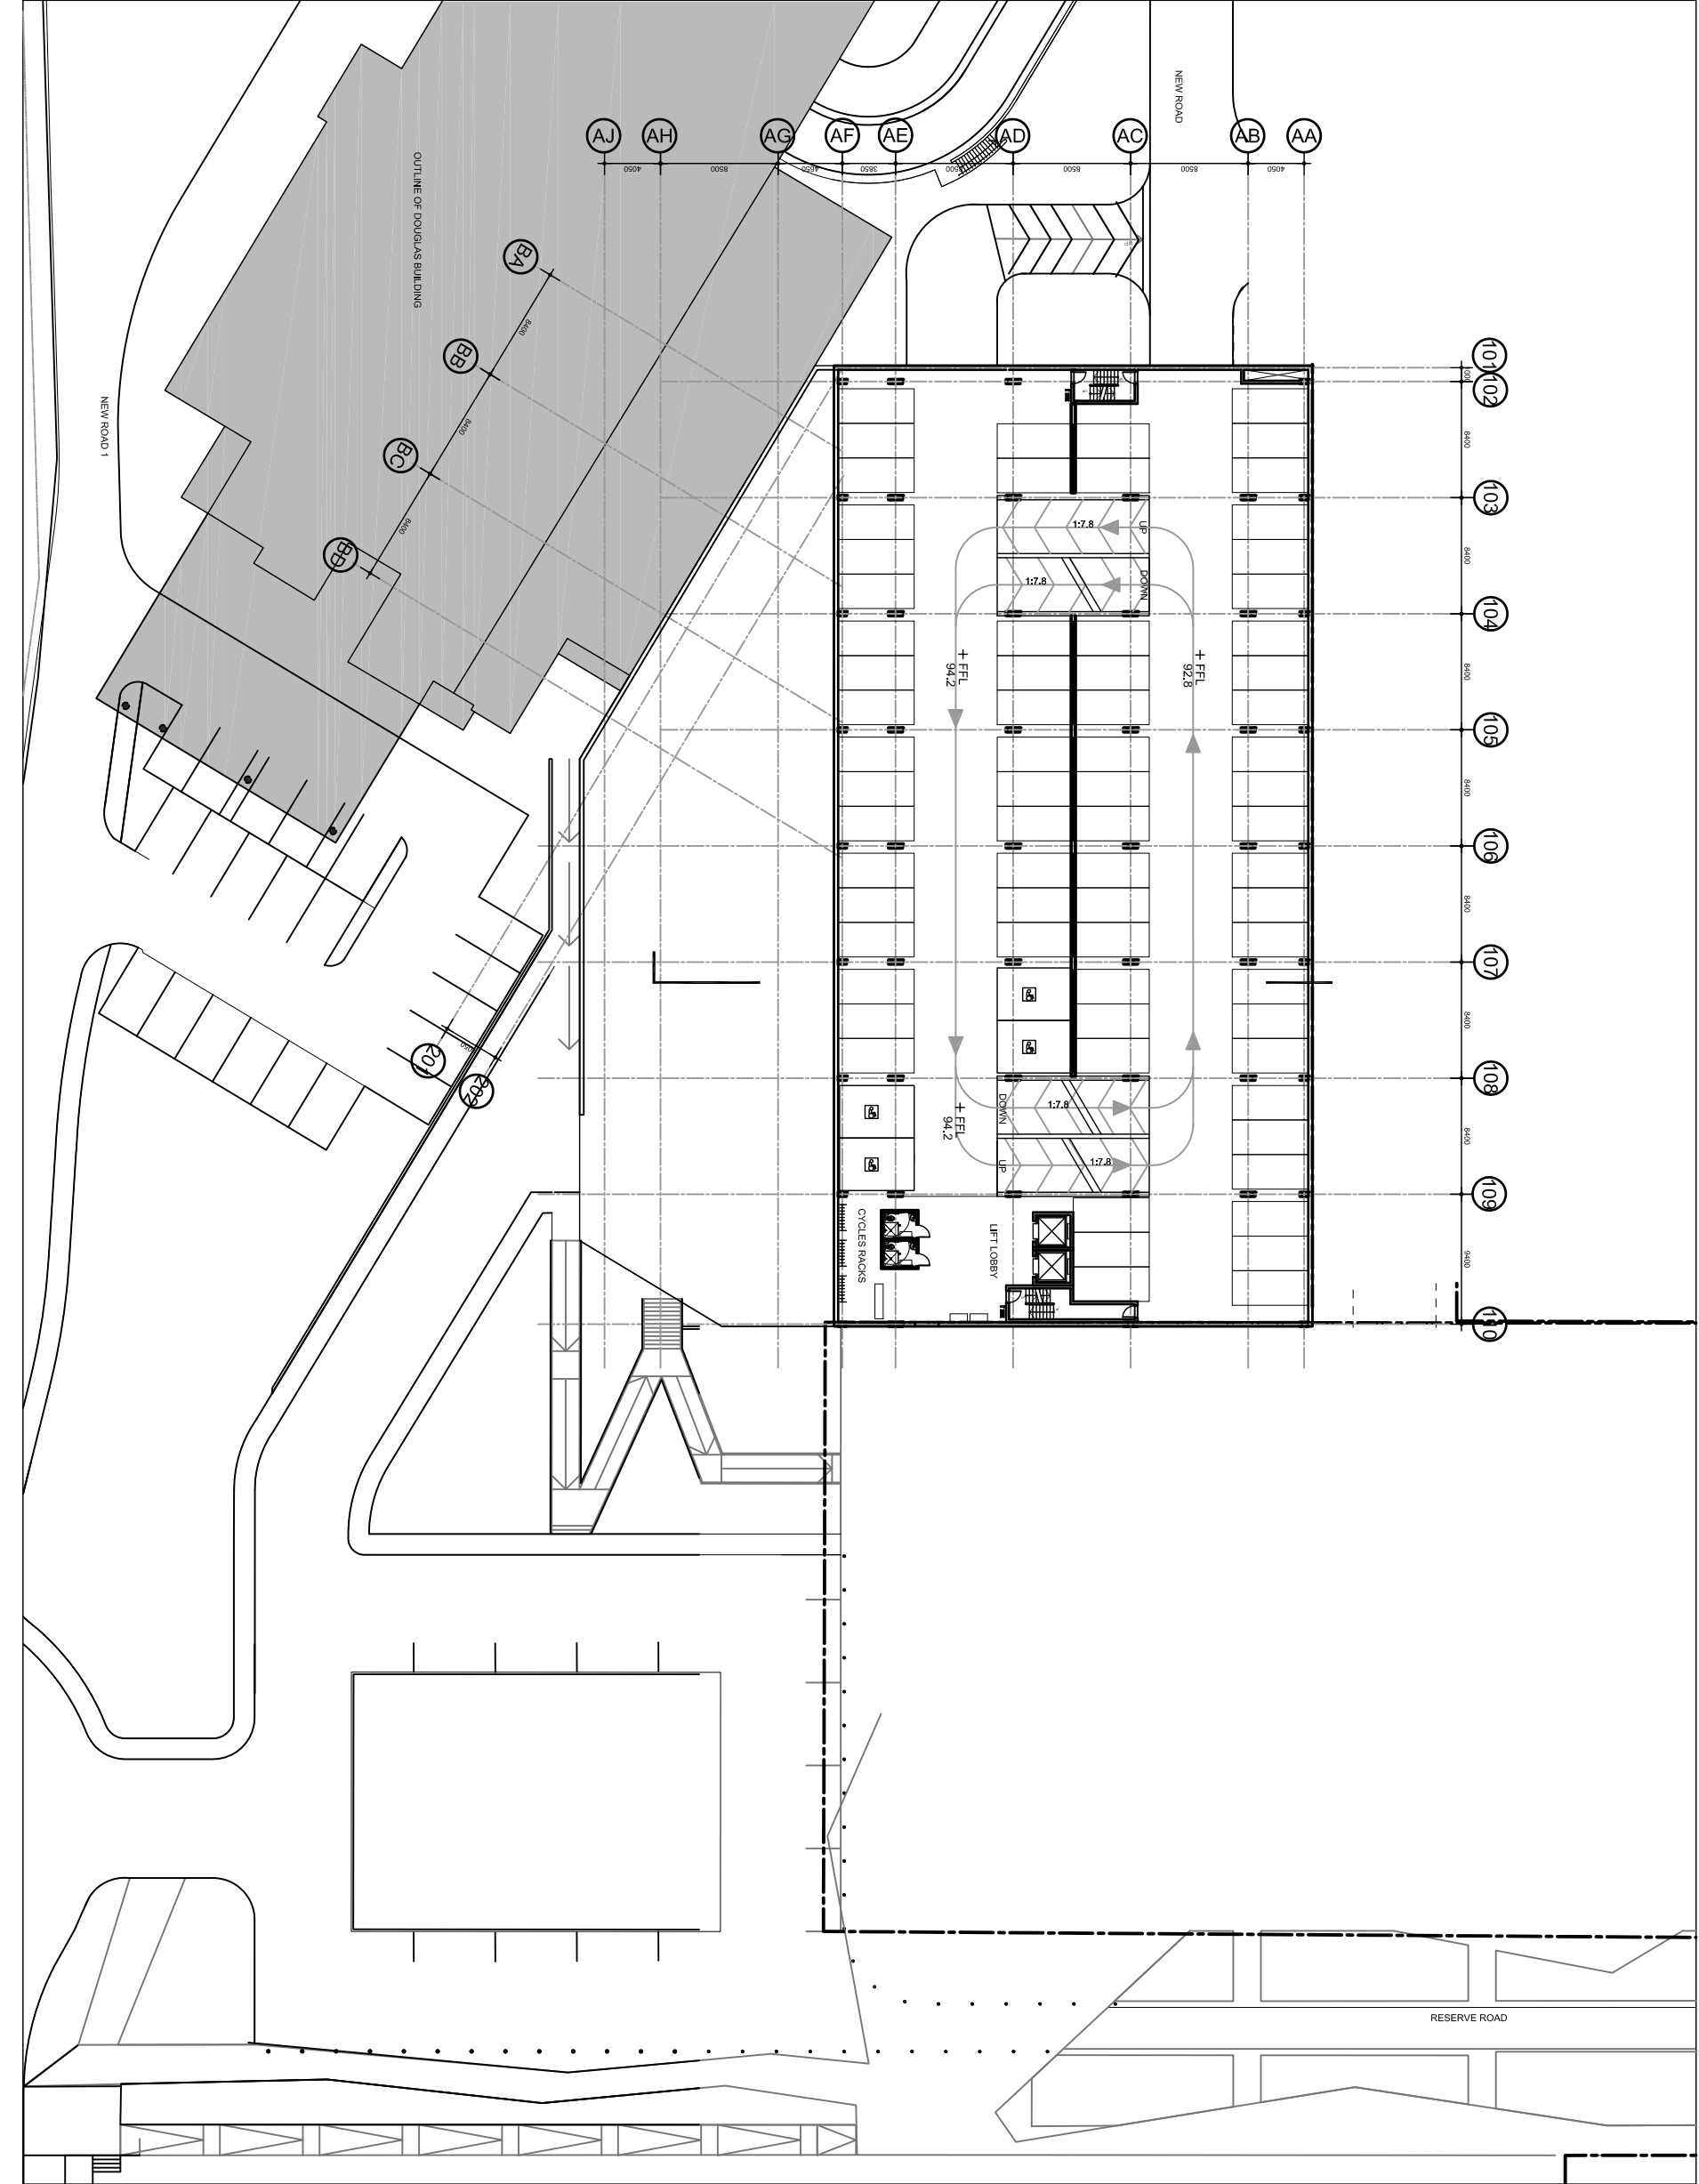

LEGEND

PRECINCT BOUNDARY

PA SCOPE BOUNDARY