



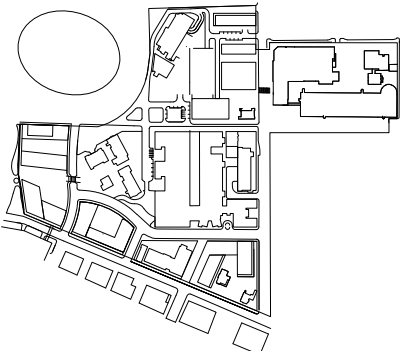

KEY PLAN

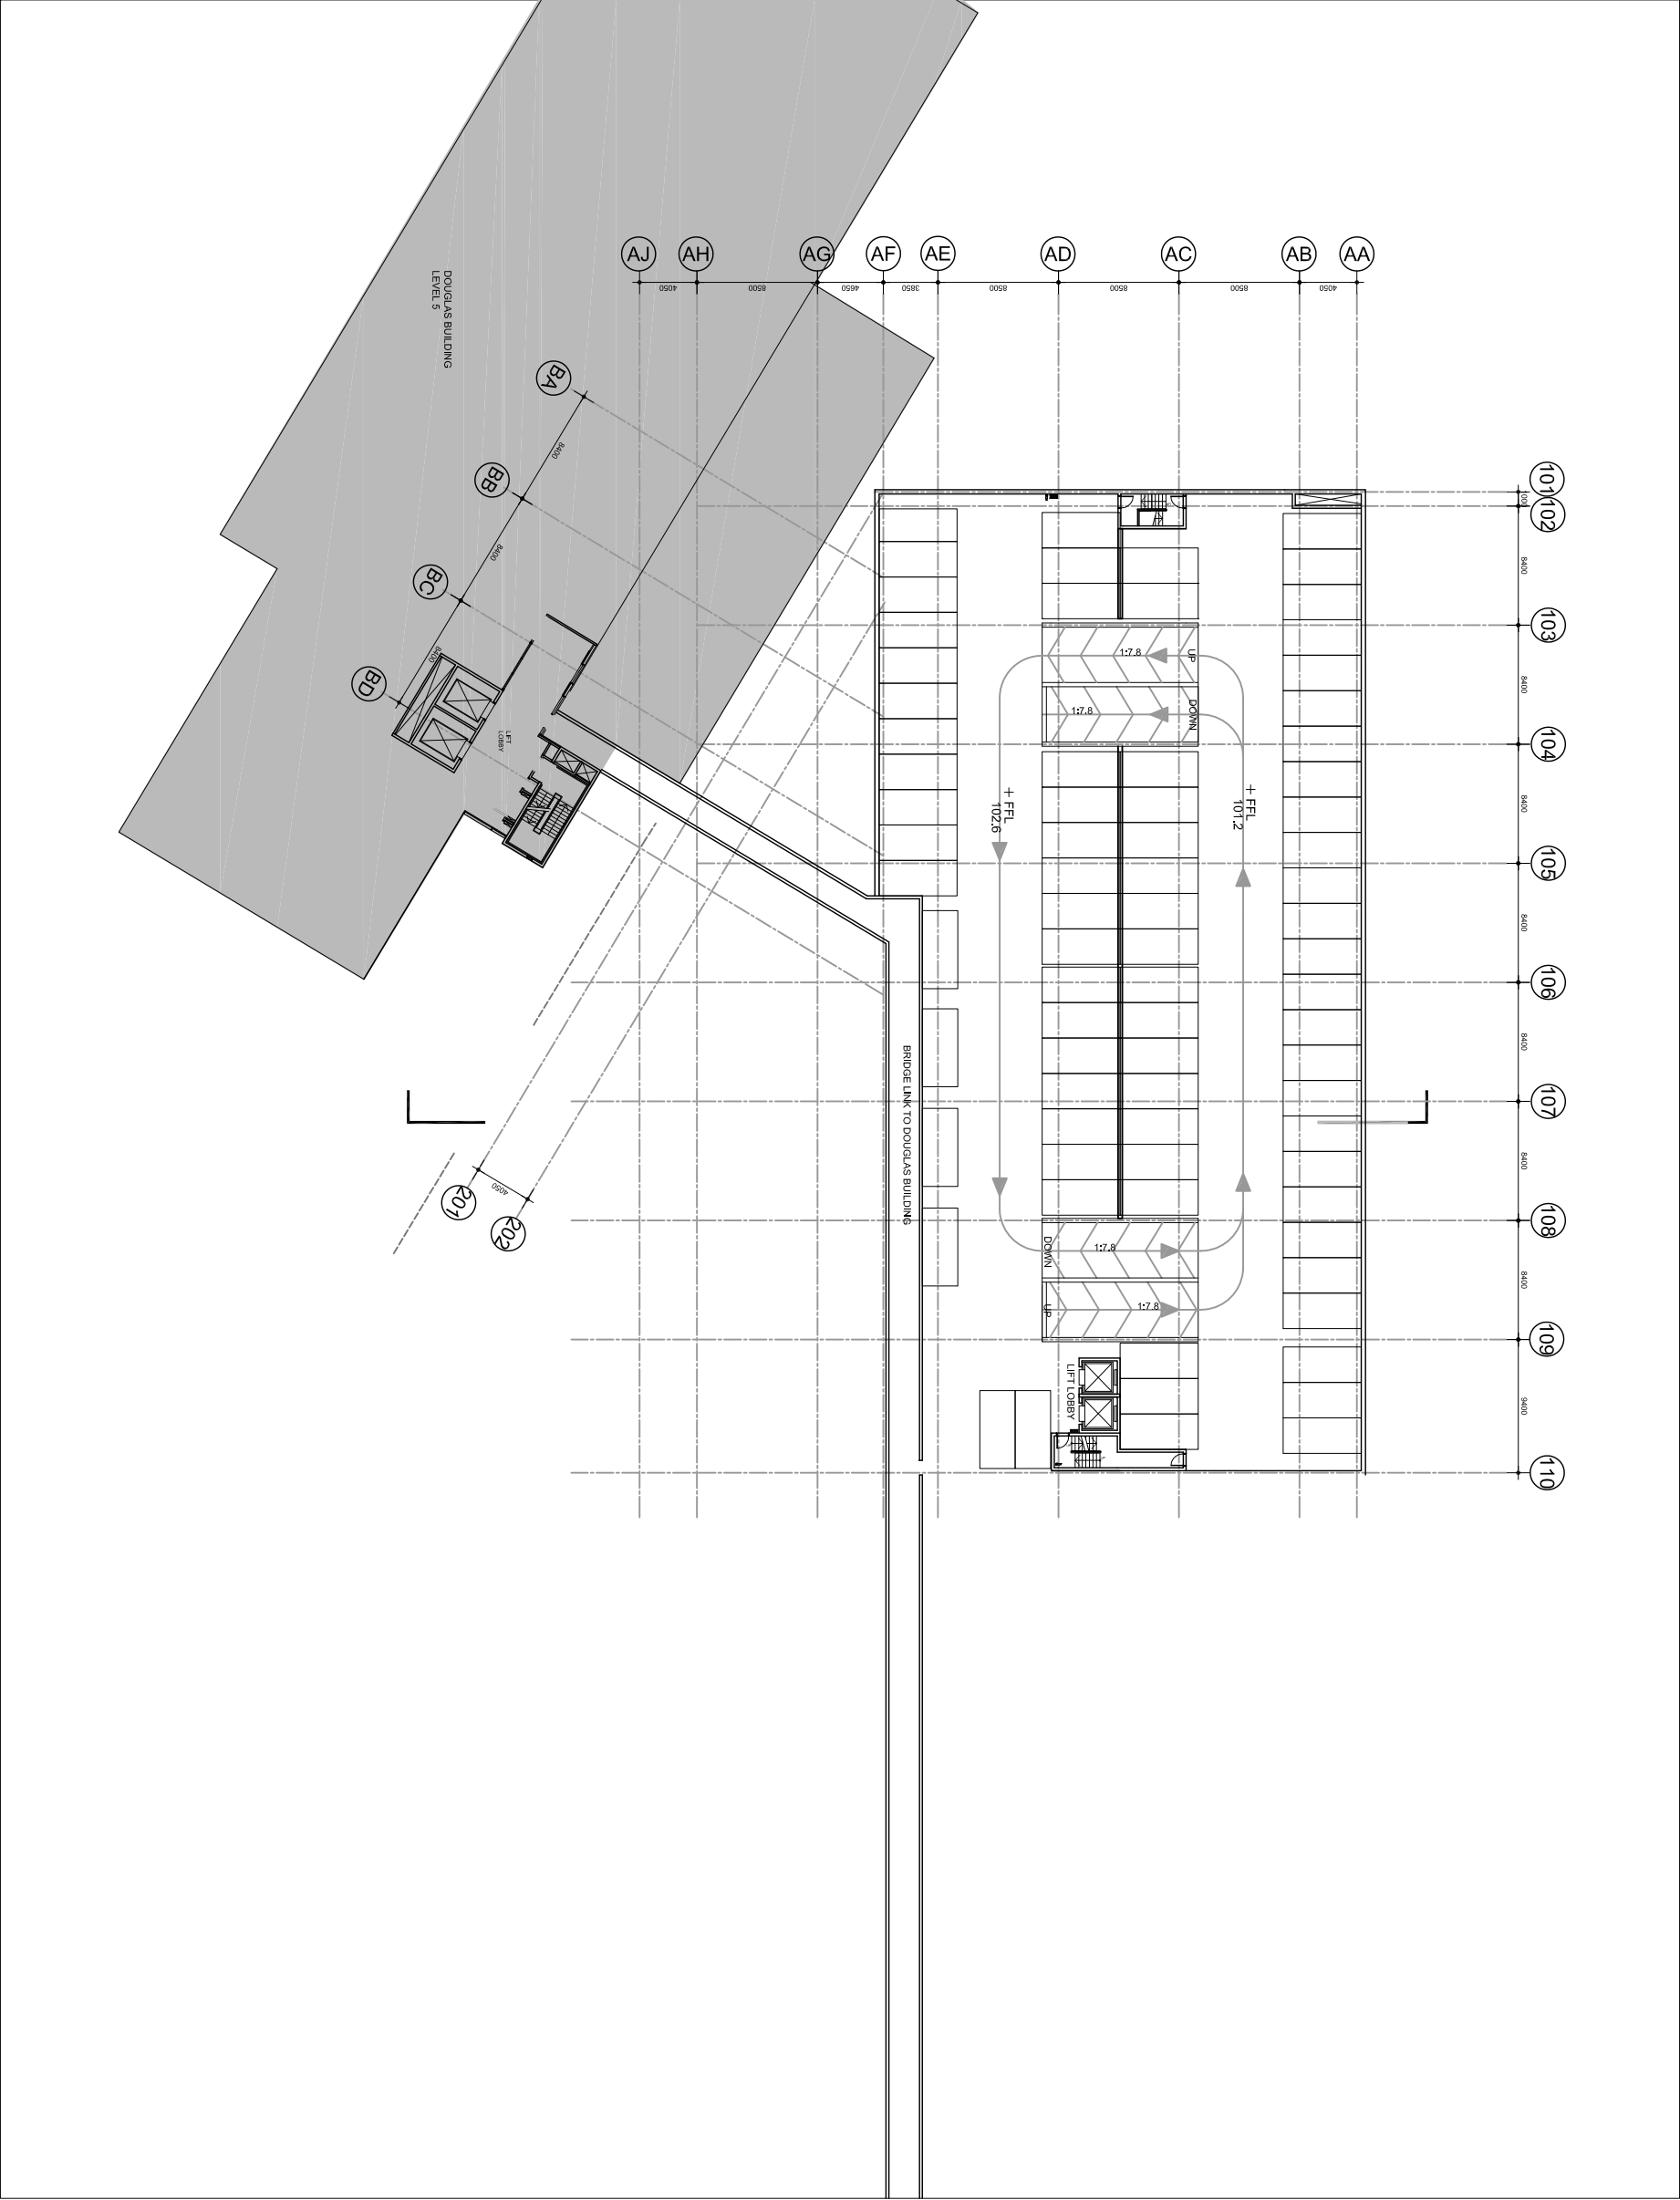

WESTERN CARPARK - LEVEL P7 (FFL 102.6)

LEGEND

PRECINCT BOUNDARY

PA SCOPE BOUNDARY