

NOTE: REFER TO STRUCTURAL ENGINEERS DETAILS FOR ALL FOOTING AND
SLAB DETAILS. REFER TO ARCHITECTS SPECIFICATION FOR
WATERPROOF MEMBRANE


Royal North Shore Hospital			
Plant Schedule - Community Health			
Mental Health Courtyard			
Botanical Name	Common Name	Pot Size	Spacing
<i>Acanthus mollis</i>	Oyster Plant	5L	300mm
<i>Aspidistra elatior</i>	Cast Iron Plant	5L	300mm
<i>Clivia miniata</i>	Kaffir Lily	2.5L	400mm
<i>Liriope 'Evergreen Giant'</i>	Giant Lily Turf	2.5L	300mm
<i>Spathiphyllum wallisii</i>	Dwarf Peace Lily	2.5L	300mm
Banded Planting - Shrubs			
Botanical Name	Common Name	Pot Size	Spacing
<i>Camellia sasanqua 'Paradise Petite'</i>	Dwarf Camellia	5L	500mm
<i>Eriostemon myoporoides</i>	Long-leaved Wax Flower	5L	500mm
<i>Rhododendron mucronatum</i>	Azalea 'Alba Magnifica'	25L	600mm
<i>Rosmarinus officinalis</i>	Rosemary	5L	600mm
<i>Westringia fruticosa</i>	Coastal Rosemary	25L	600mm
Banded Planting - Straps			
Botanical Name	Common Name	Pot Size	Spacing
<i>Clivia miniata</i>	Kaffir Lily	5L	400mm
<i>Hymenocallis speciosum</i>	Spider Lily	5L	400mm
<i>Phormium 'Chieftan'</i>	Chiefs Flax	25L	600mm
<i>Phormium cookianum</i>	Cook's Flax	25L	600mm
Feature Planting			
Botanical Name	Common Name	Pot Size	Spacing
<i>Bougainvillea 'Scarlet O'Hara'</i>	Scarlet Bougainvillea	25L	1.0m
<i>Doryanthes excelsa</i>	Gymea Lily	45L	800mm
<i>Hibbertia scandens</i>	Snake Vine	5L	1.0m
Street Planting			
Botanical Name	Common Name	Pot Size	Spacing
<i>Jacaranda mimosifolia</i>	Jacaranda	200L	n/a
<i>Lomandra tanika</i>	Soft Leaf Lomandra	2.5L	300mm
<i>Myoporum parvifolium</i>	Creeping Boobialla	2.5L	300mm
<i>Scaevola Mauve Clusters</i>	Scaevola	2.5L	300mm
<i>Thryptomene saxicola</i>	Paynes Thryptomene	5L	400mm
Cafe and Clinic Planting			
Botanical Name	Common Name	Pot Size	Spacing
<i>Angophora hispida</i>	Dwarf Apple	5L	600mm
<i>Banksia ericifolia</i>	Heath Banksia	5L	800mm
<i>Liriope 'Evergreen Giant'</i>	Giant Lily Turf	2.5L	300mm
<i>Lomandra longifolia</i>	Mat Rush	5L	450mm
<i>Mandevilla 'Alice Du Pont'</i>	Mandevilla	25L	n/a
<i>Westringia fruticosa</i>	Coastal Rosemary	25L	600mm

TREE LEGEND




PLANTING LEGEND

	STREET PLANTING		FEATURE PLANTING
<i>Gazania tomentosum</i>		<i>Bougainvillea 'Scarlet O'Hara'</i>	
<i>Sanseveria trifasciata</i>		<i>Doryanthes excelsa</i>	
<i>Senecio cineraria</i>		<i>Hibbertia scandens</i>	
<i>Stachys byzantina</i>			
	BRAND 1 PLANTING		CAFE AND CLINIC PLANTING
<i>Camellia sasanqua 'Paradise Petite'</i>		<i>Angophora hispida</i>	
<i>Eriostemon myoporoides</i>		<i>Banksia ericifolia</i>	
<i>Rhododendron mucronatum</i>		<i>Liriope 'Evergreen'</i>	
<i>Rosmarinus officinalis</i>		<i>Lomandra longifolia</i>	
<i>Westringia fruticosa</i>		<i>Mandevilla 'Alice Du Pont'</i>	
		<i>Westringia fruticosa</i>	
	BRAND 2 PLANTING		MENTAL HEALTH COURTYARD
<i>Clivia miniata</i>		<i>Acanthus mollis</i>	
<i>Hymenocallis speciosum</i>		<i>Aspidistra elatior</i>	
<i>Phormium 'Chieftan'</i>		<i>Clivia miniata</i>	
<i>Phormium cookianum</i>		<i>Liriope 'Evergreen'</i>	
		<i>Spathiphyllum wallisii</i>	

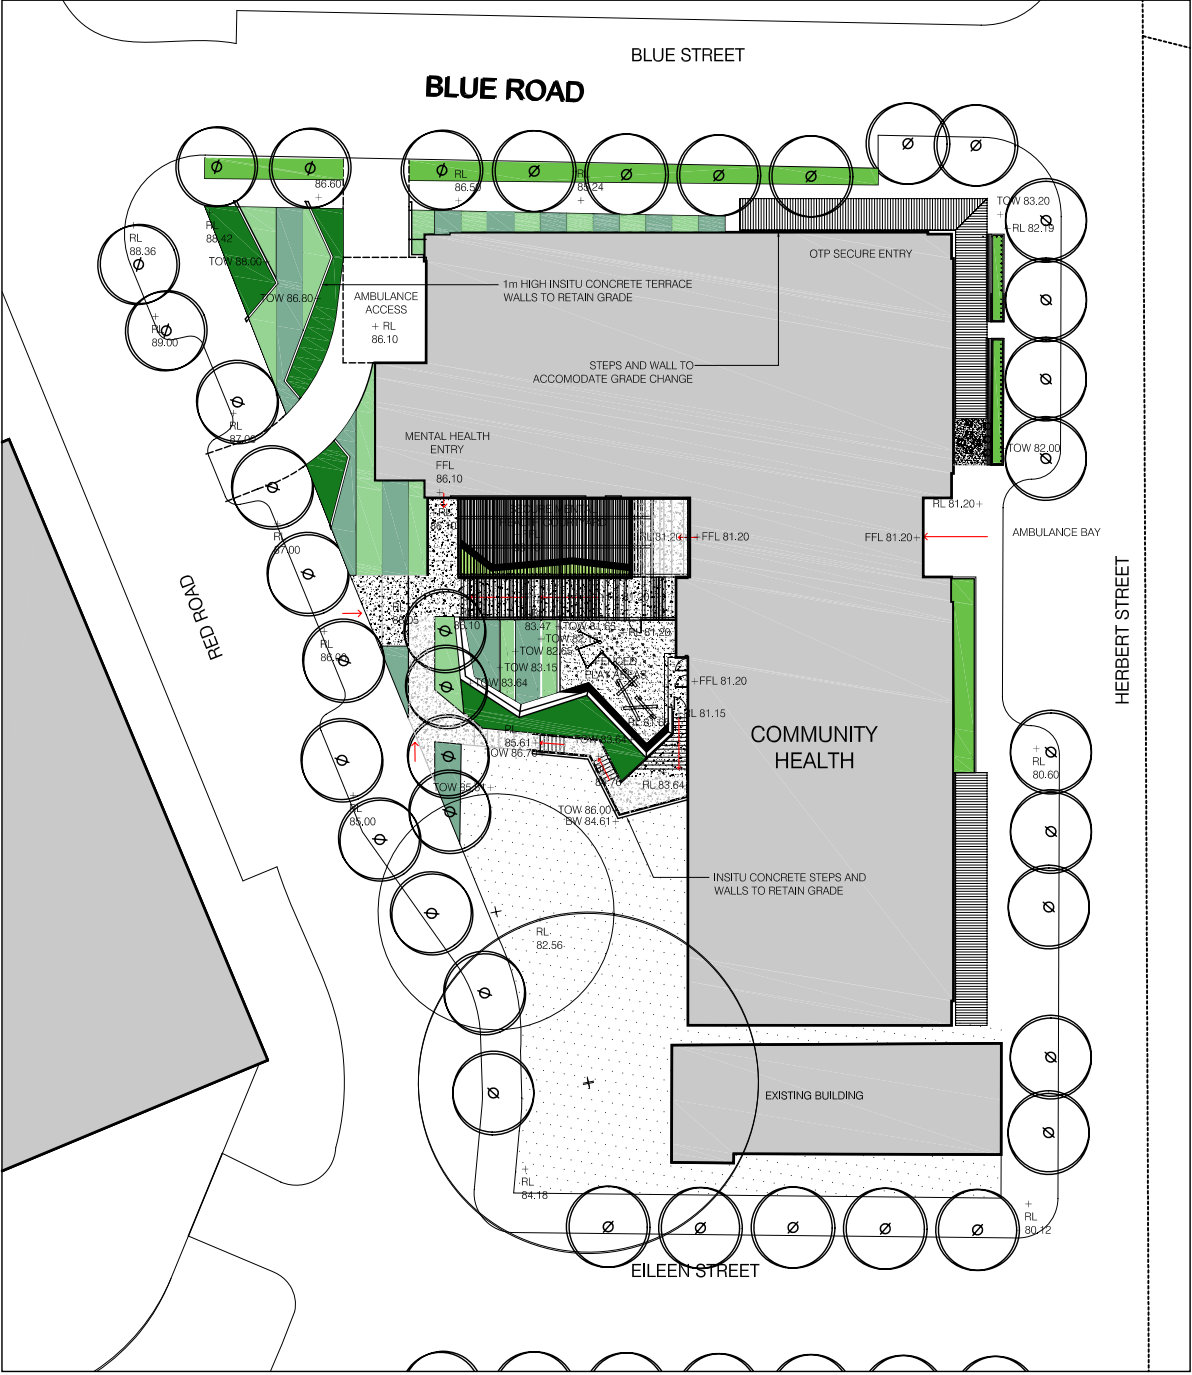

1 SITE PLAN
SCALE 1:200

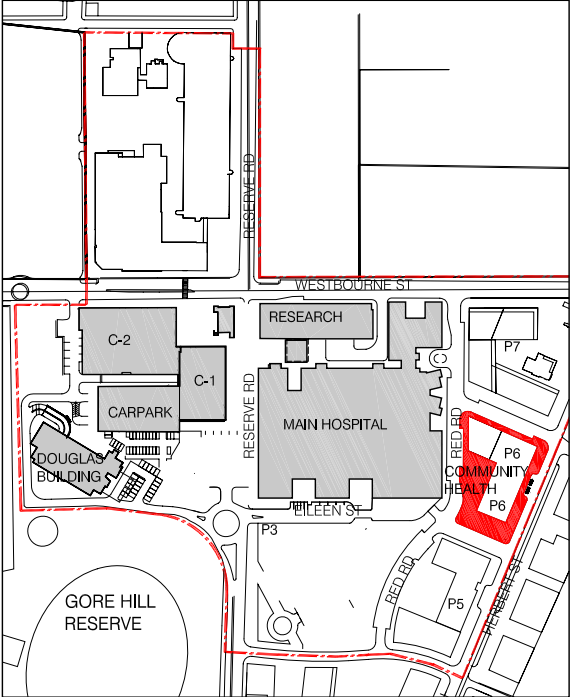

KEY PLAN