
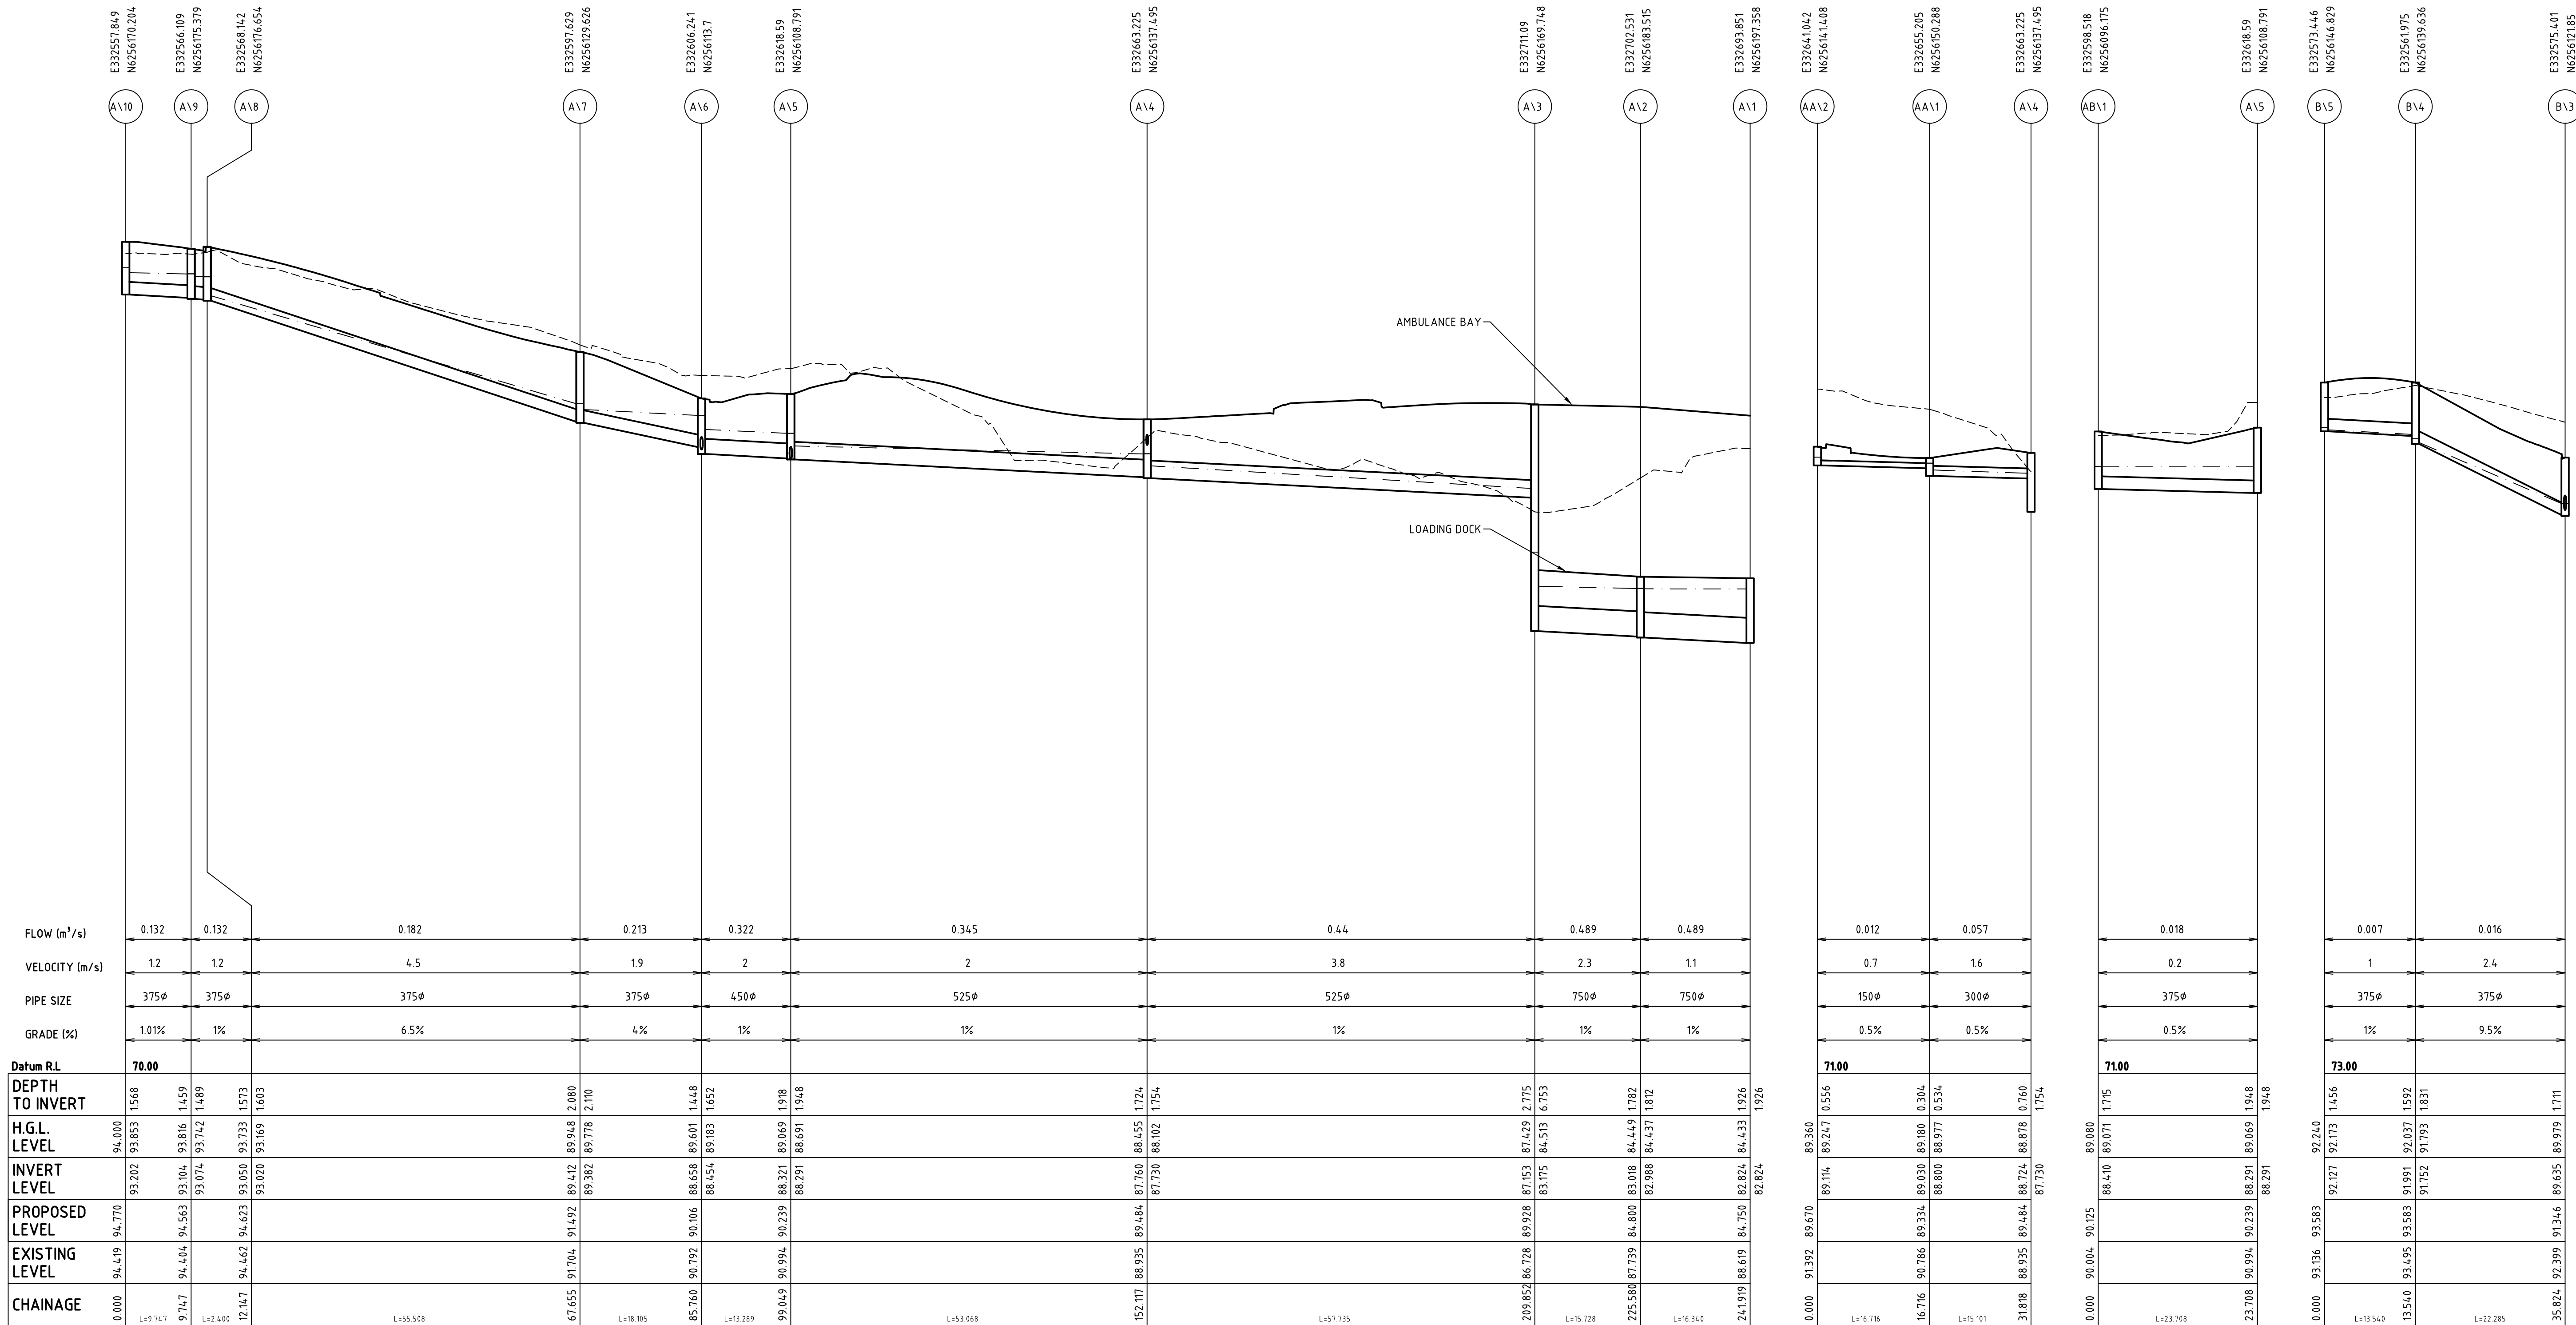


LEGEND:

--- EXISTING LEVEL

— PROPOSED LEVEL

- - - HGL (20 YEAR ARI)

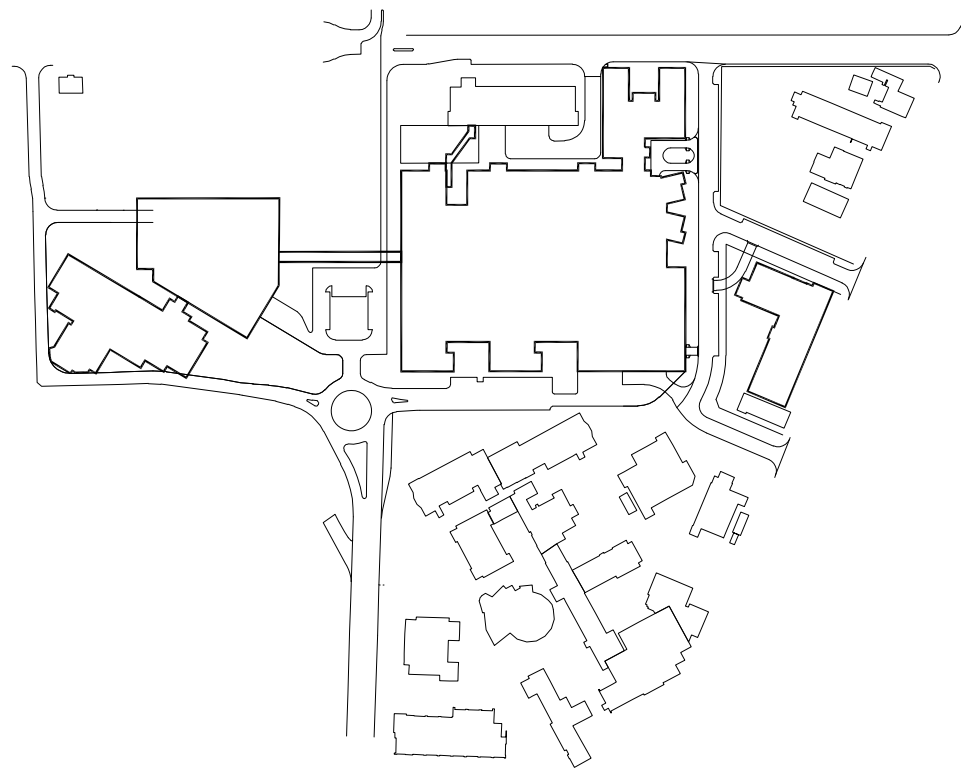

LINE A

LINE AA

LINE AB

LINE B