

LEGEND:

---



EXISTING LEVEL

—

PROPOSED LEVEL

- - -

HGL (20 YEAR ARI)

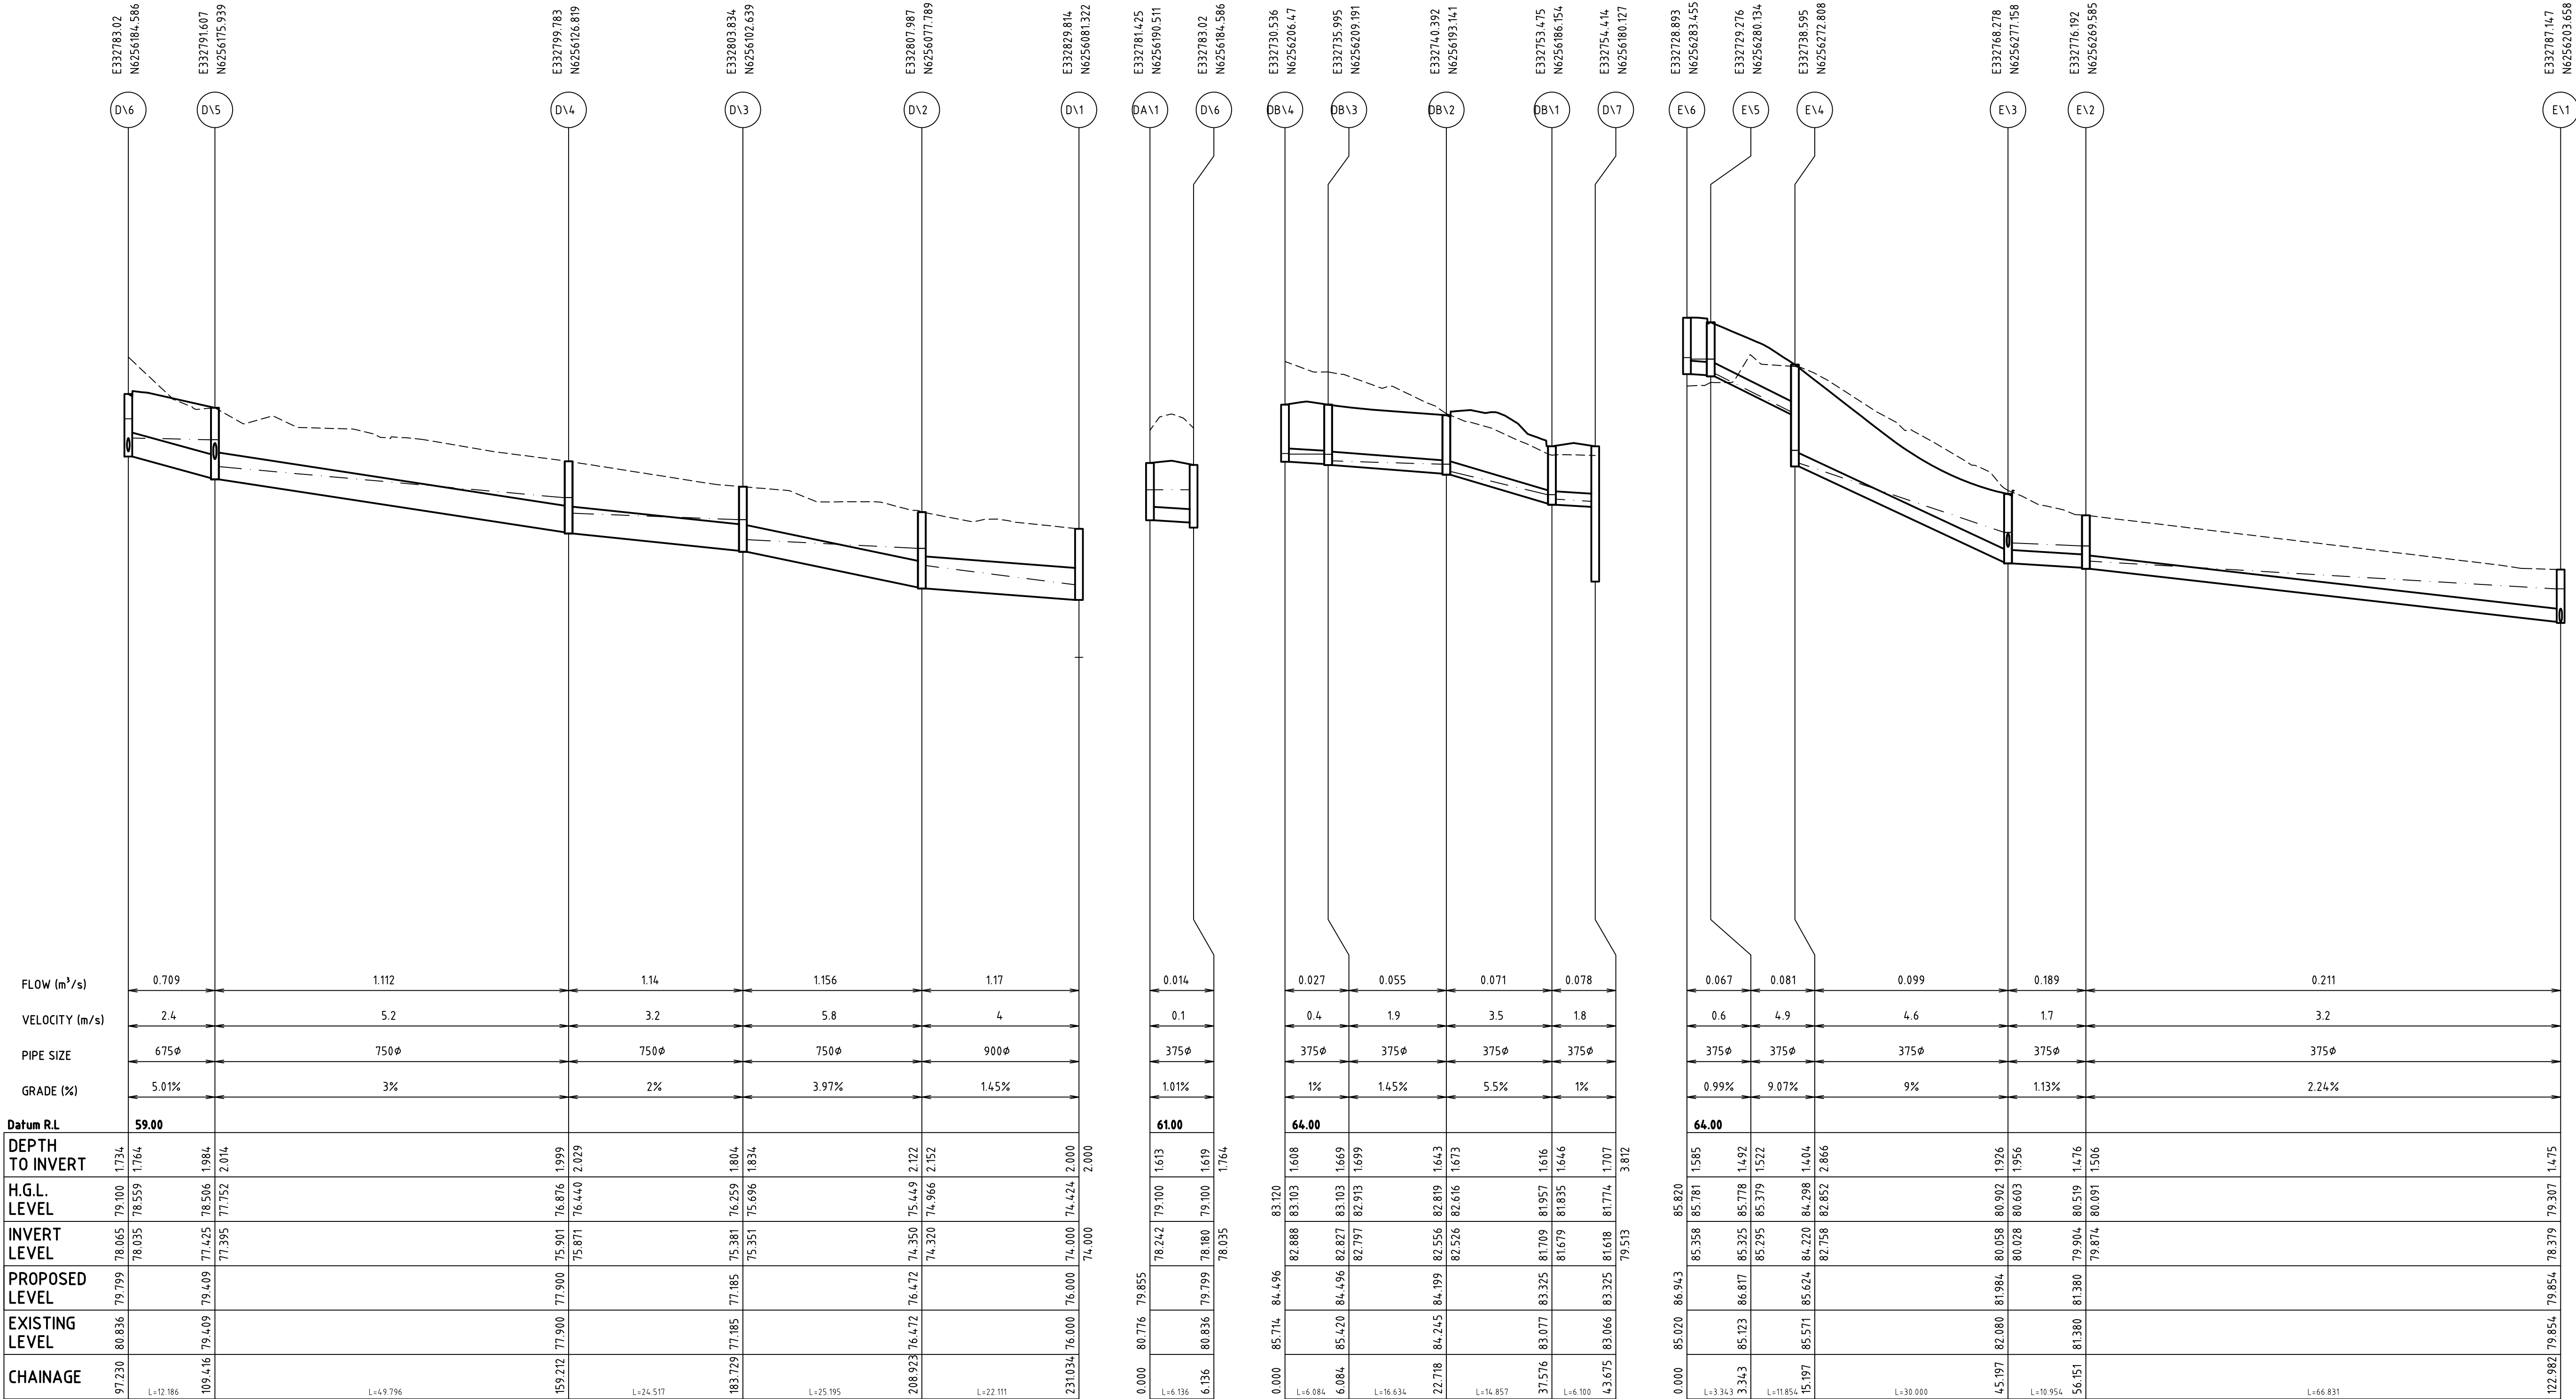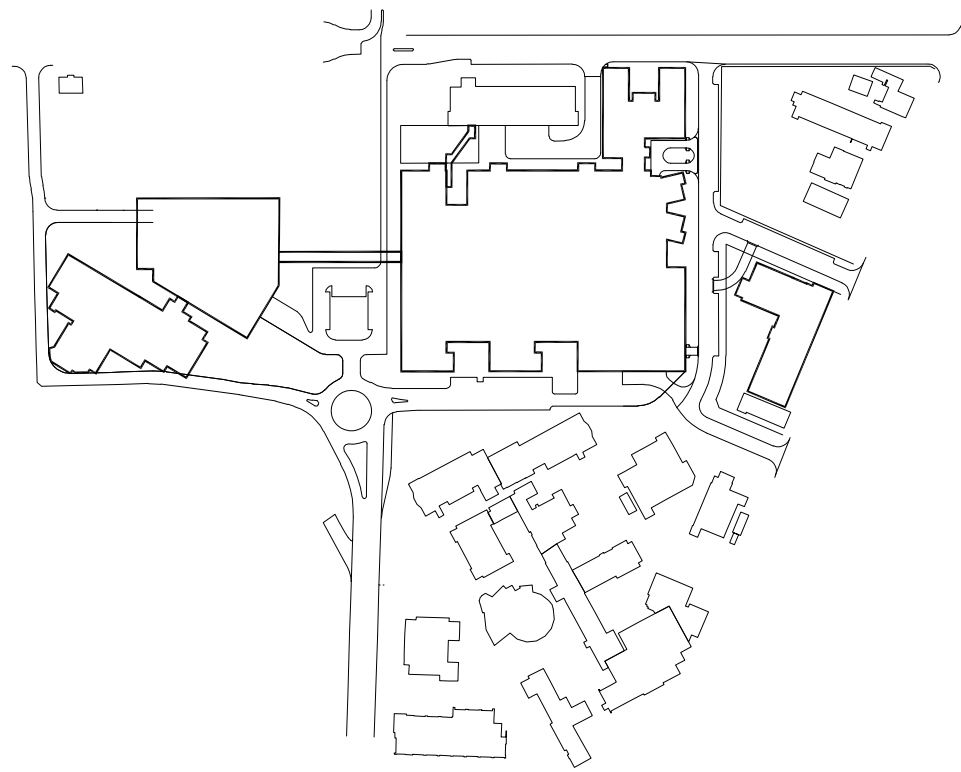

LINE D

LINE DA

LINE DB

LINE E