

ASB FLOORS

(8_INPATIENT UNITS)

7_INPATIENT UNITS

6_ICU/HDU, INPATIENTS

5_PATHOLOGY,CSSD

4_OT, RECOVERY

3_MAIN ENTRY, AMB CARE

2_ED, PECC, MED IMAGE

1_KITCHEN + SUPPLY ETC

BRIDGE LINK L6

BRIDGE LINK L5

BRIDGE LINK L4

AGV TUNNEL CONNECTION

CSB FLOORS

120.6

116.1 PLANT

111.9 7_PAED

107.7 6_BURNS/COMBINED OFFICES

103.2 5_INPATIENTS


98.7 4_BIRTHING UNIT/NICU


94.200 3_WHAC/MATERNITY IPU

90.000 2_W+C ENTRY/ACUTE MENTAL HEALTH

84.800 1_SHELL


0_PLANT SPACE

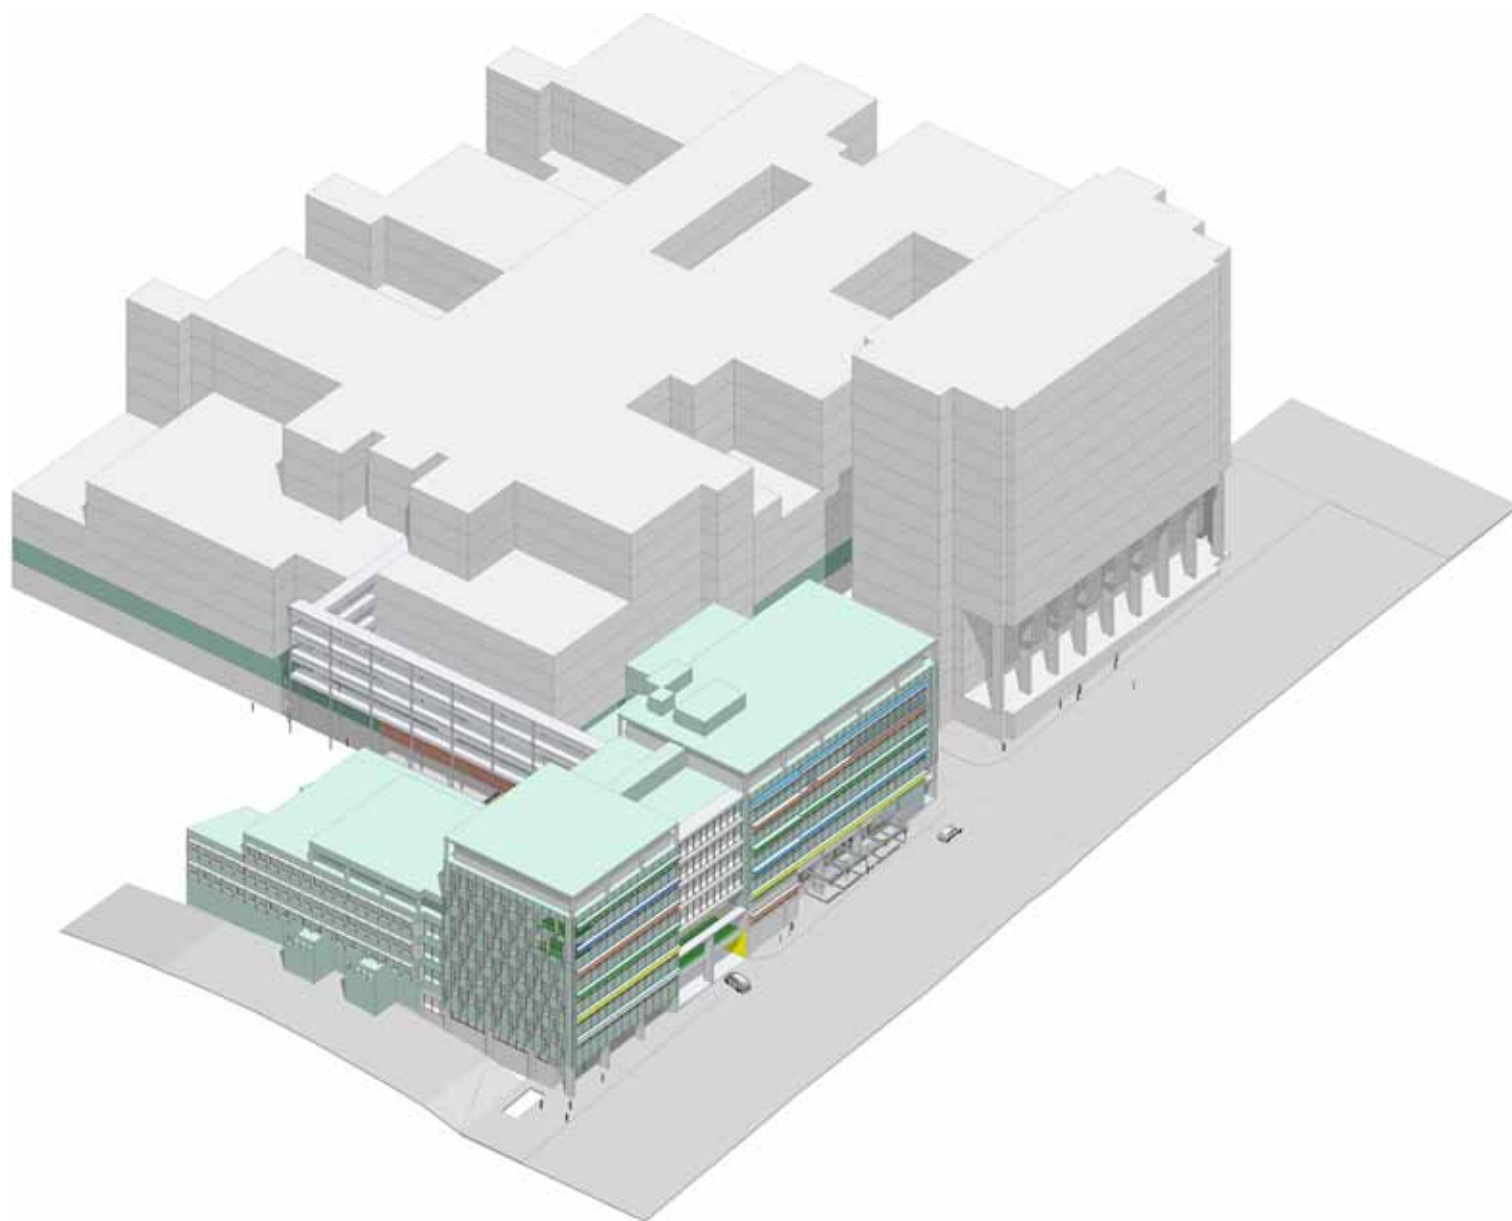

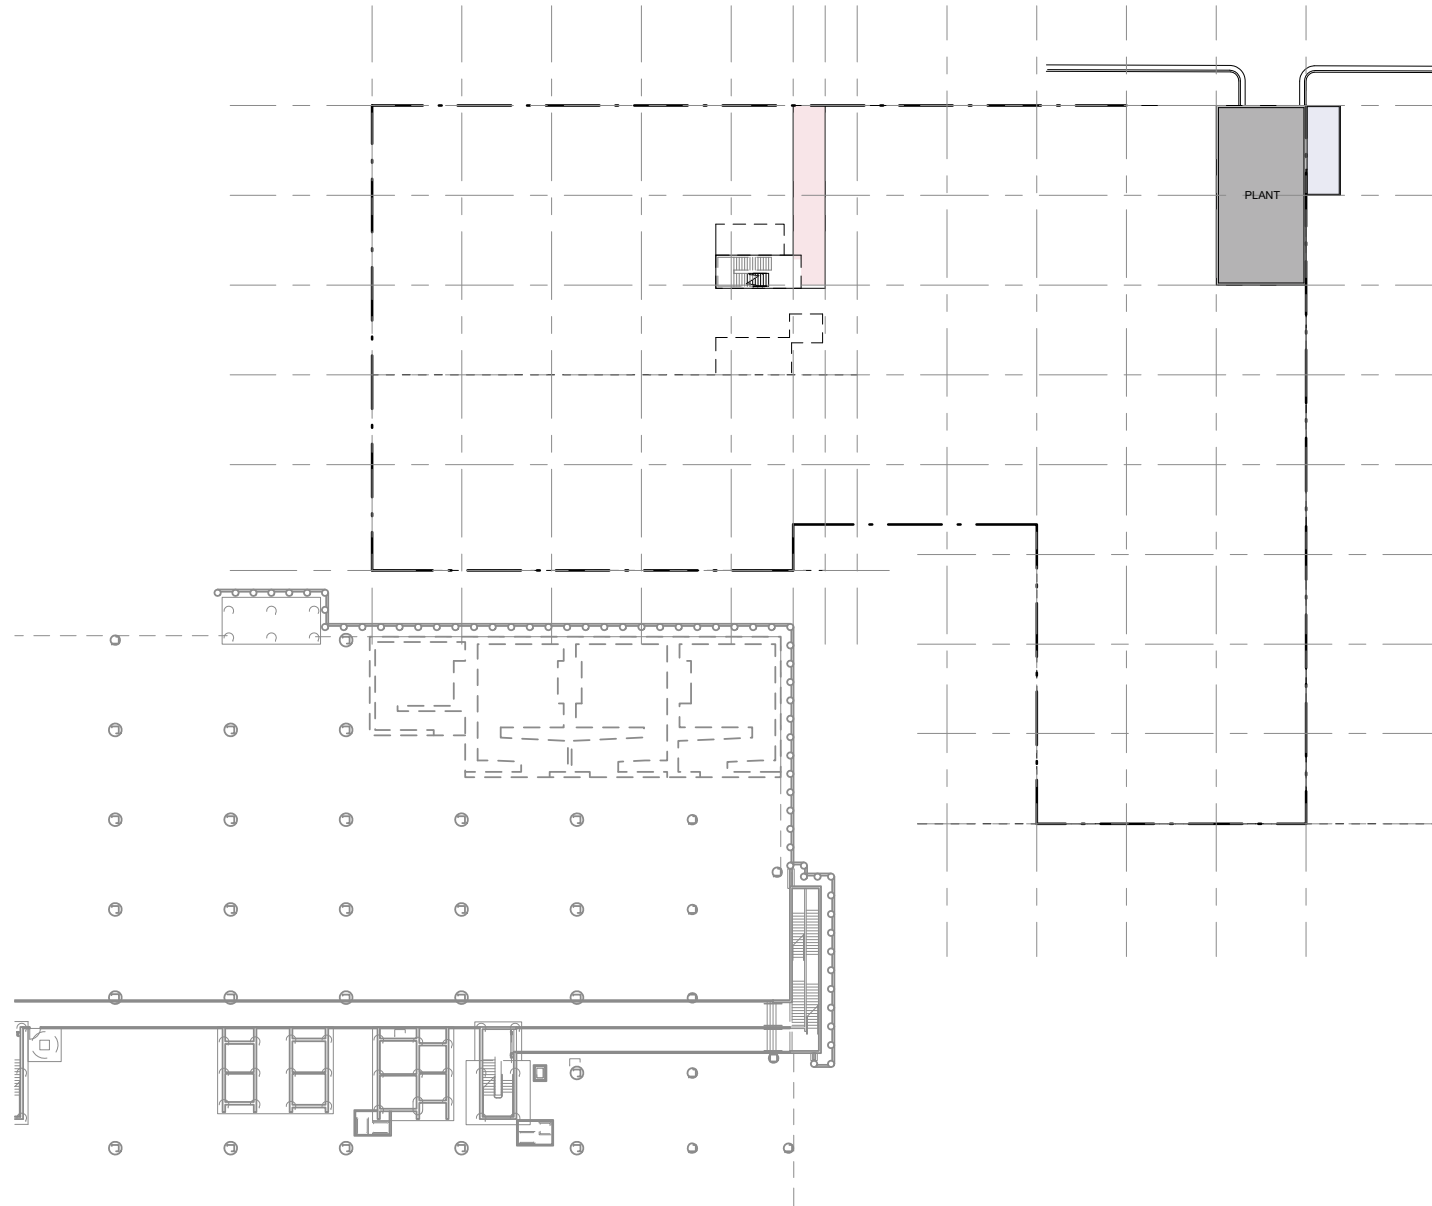


PLANT SPACE

- VERTICAL CIRCULATION
- PLANT
- FS ESCAPE TUNNEL

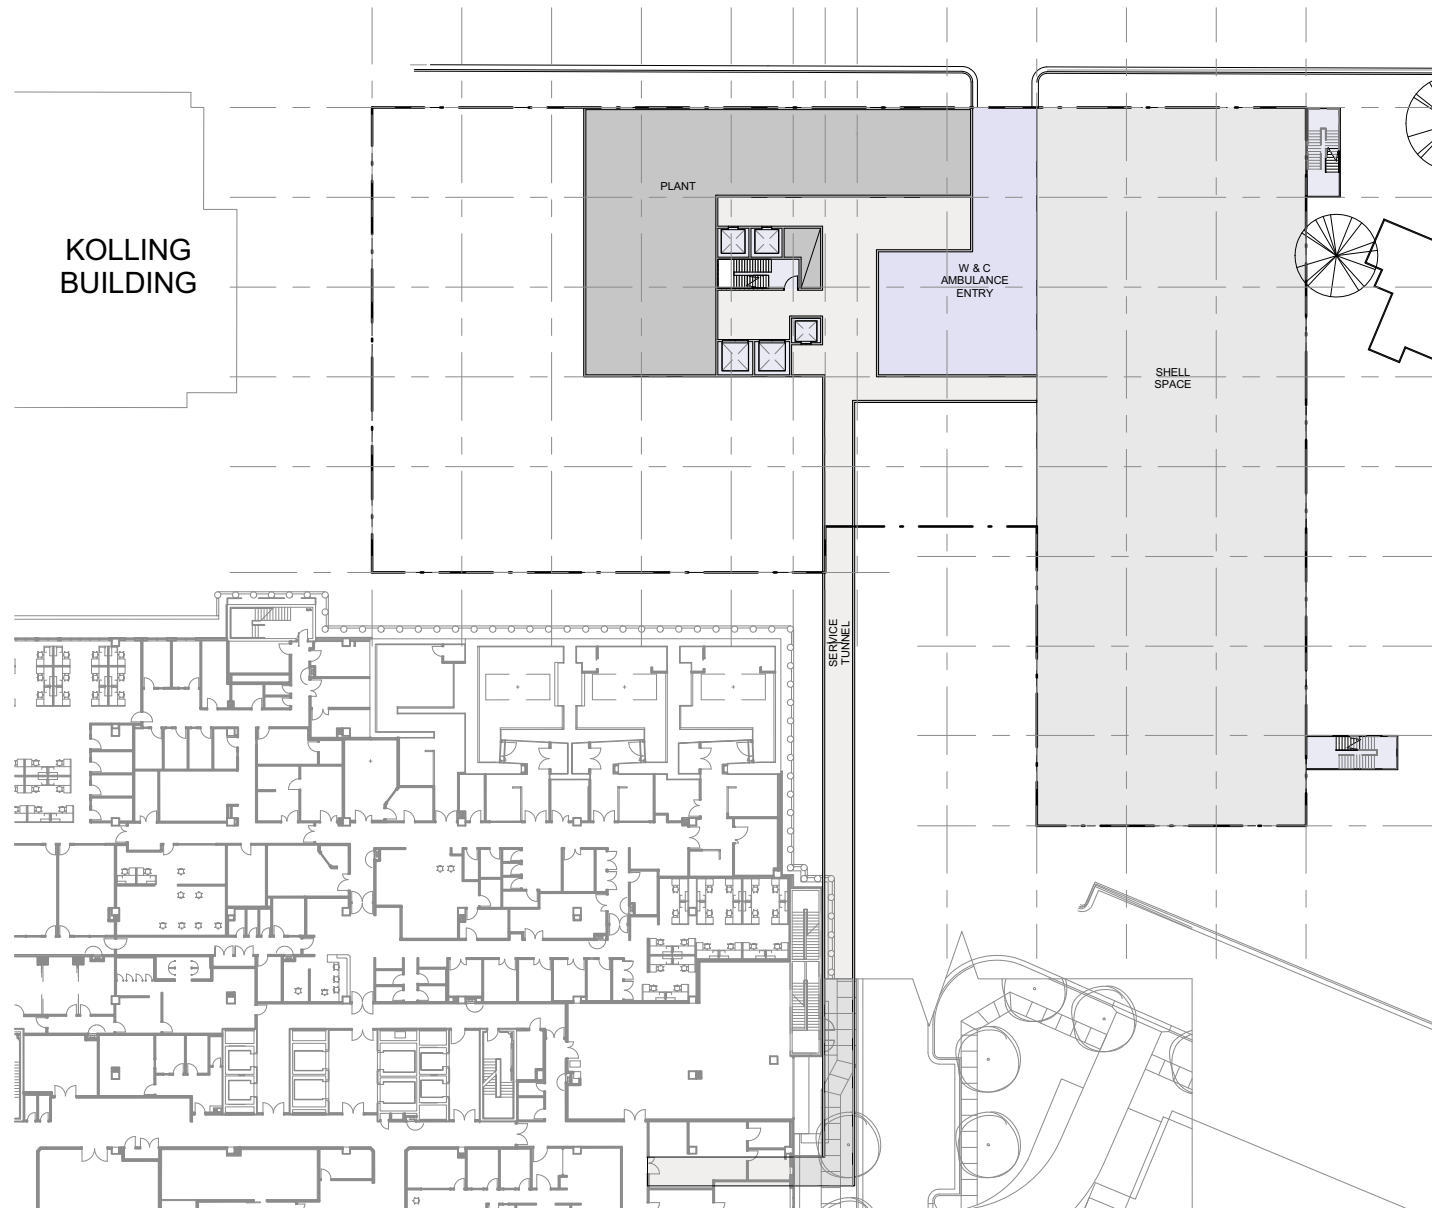

W & C AMBULANCE ENTRY


- CIRCULATION
- SHELL SPACE
- W & C
- VERTICAL CIRCULATION
- PLANT / SHELL SPACE

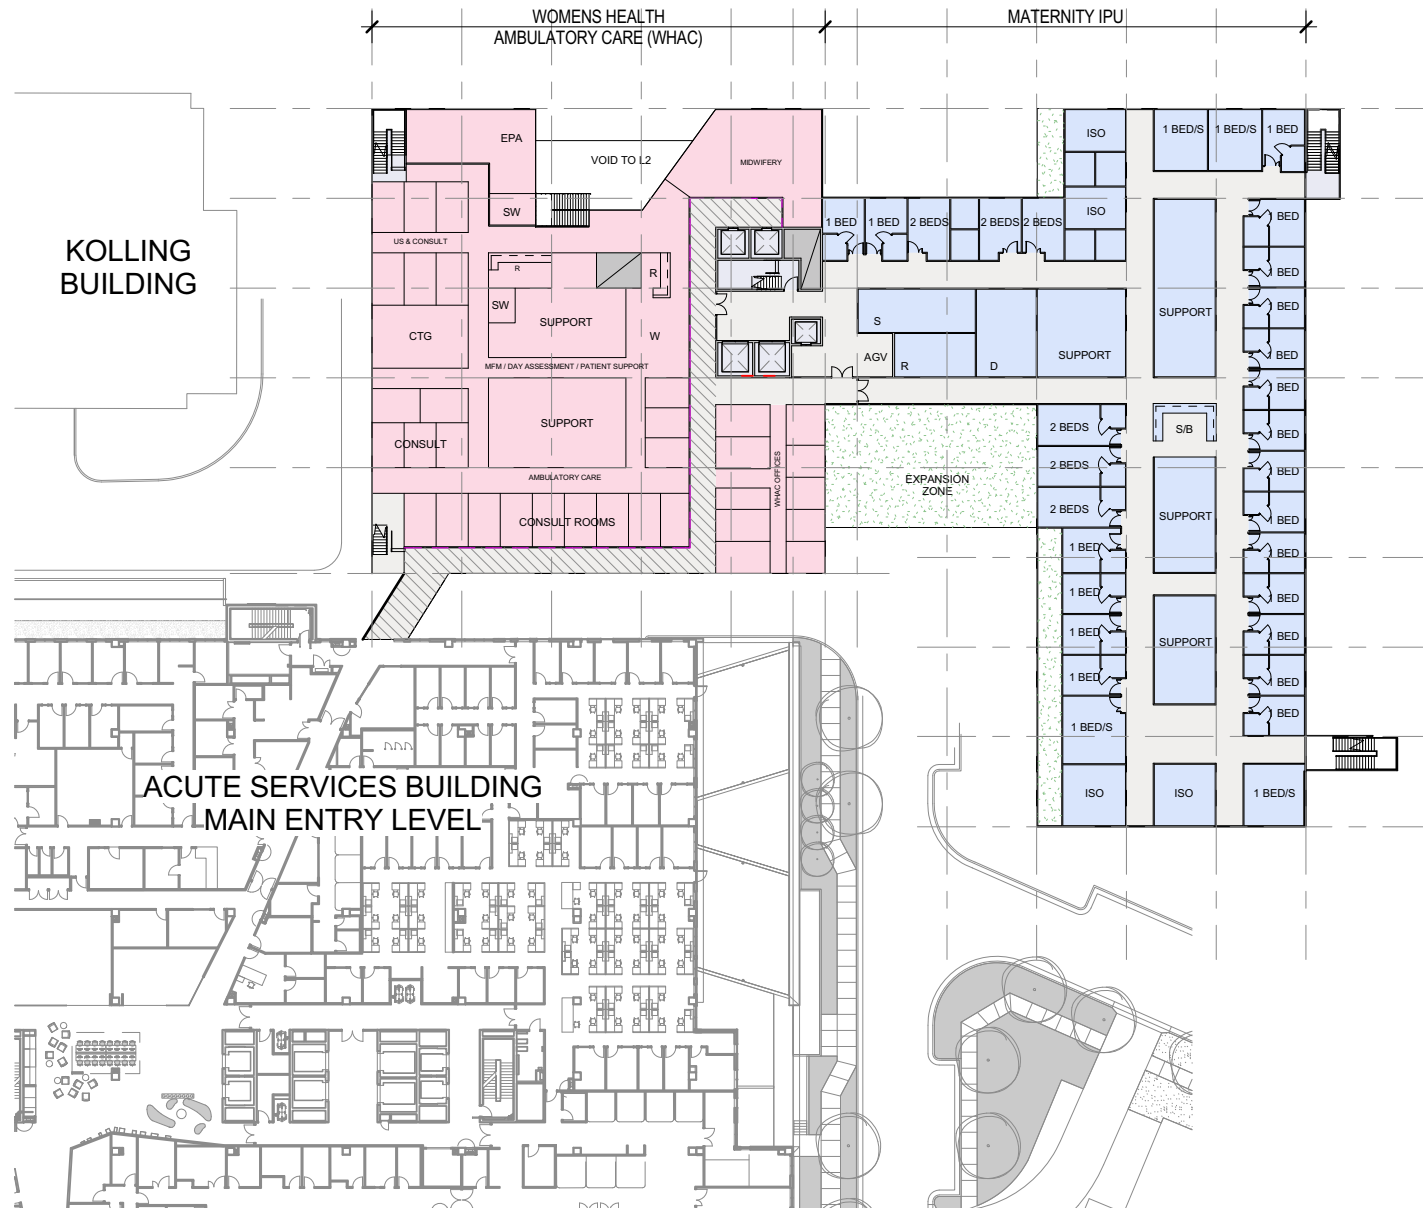

WOMEN'S HEALTH AMBULATORY CARE & MATERNITY IPU

- CIRCULATION
- MATERNITY IPU
- TERRACE
- VERTICAL CIRCULATION
- PLANT / SHELL SPACE
- WOMENS HEALTH UNIT AMBULATORY CARE



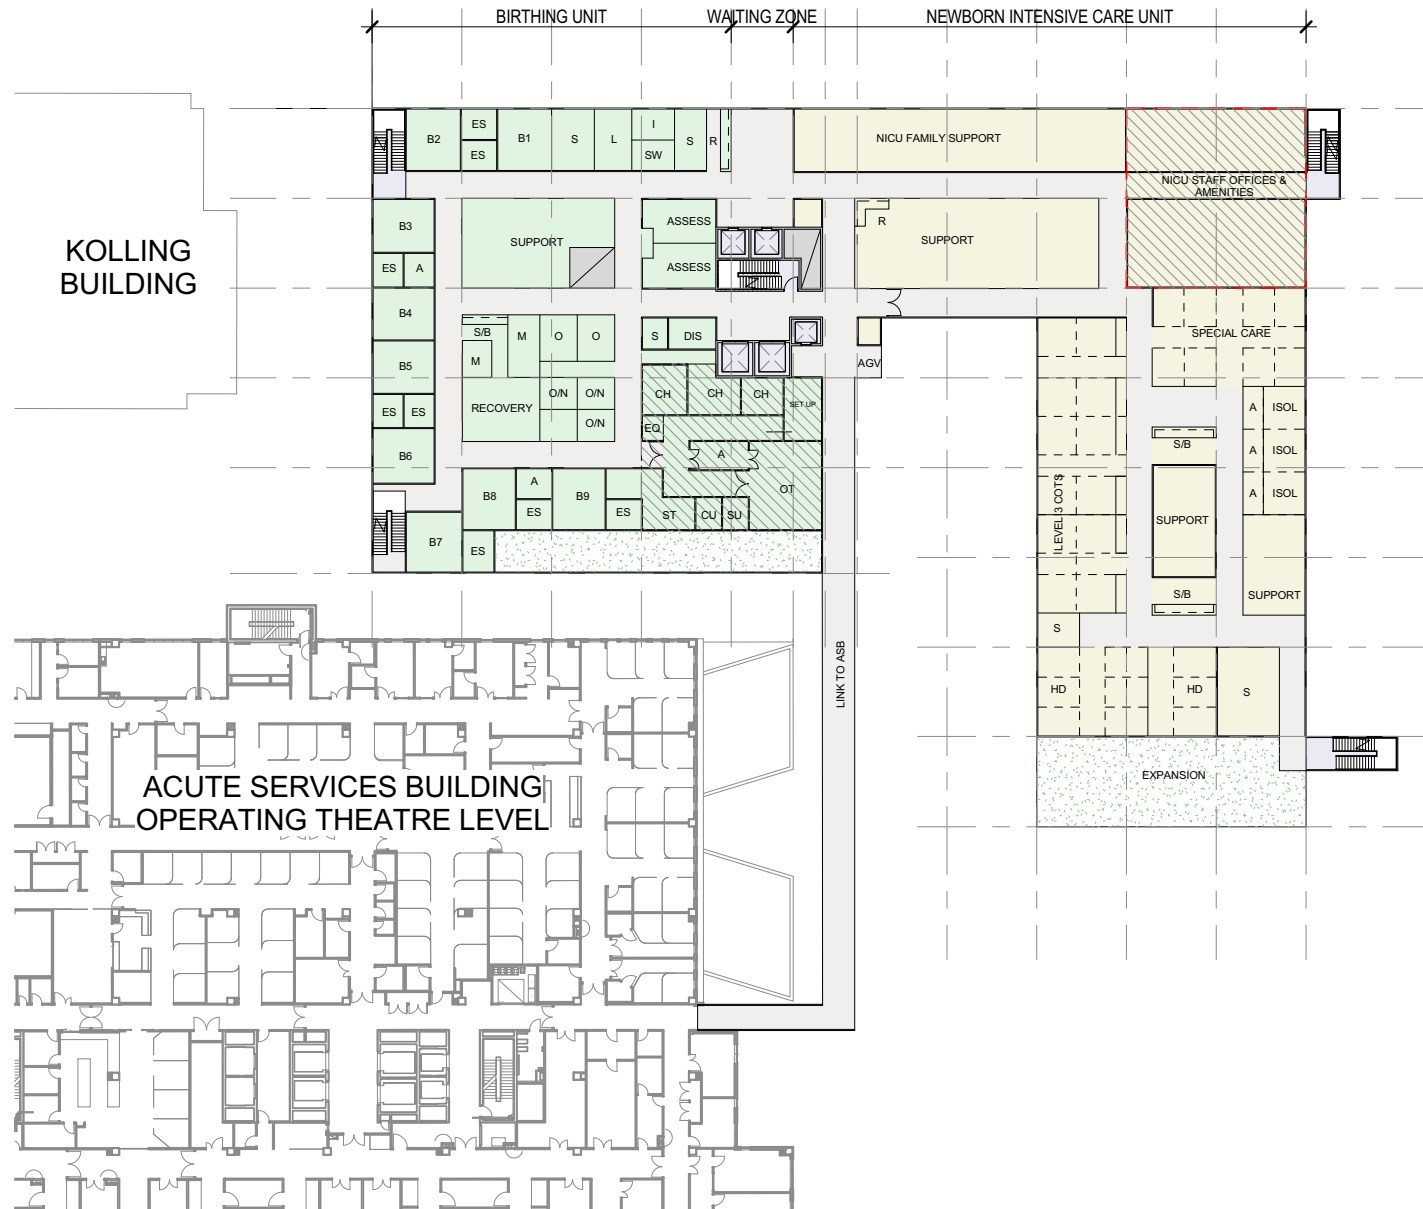

BIRTHING & NICU

- BIRTHING UNIT
- CIRCULATION
- NEWBORN INTENSIVE CARE UNIT
- TERRACE
- VERTICAL CIRCULATION
- ENGINEERING