


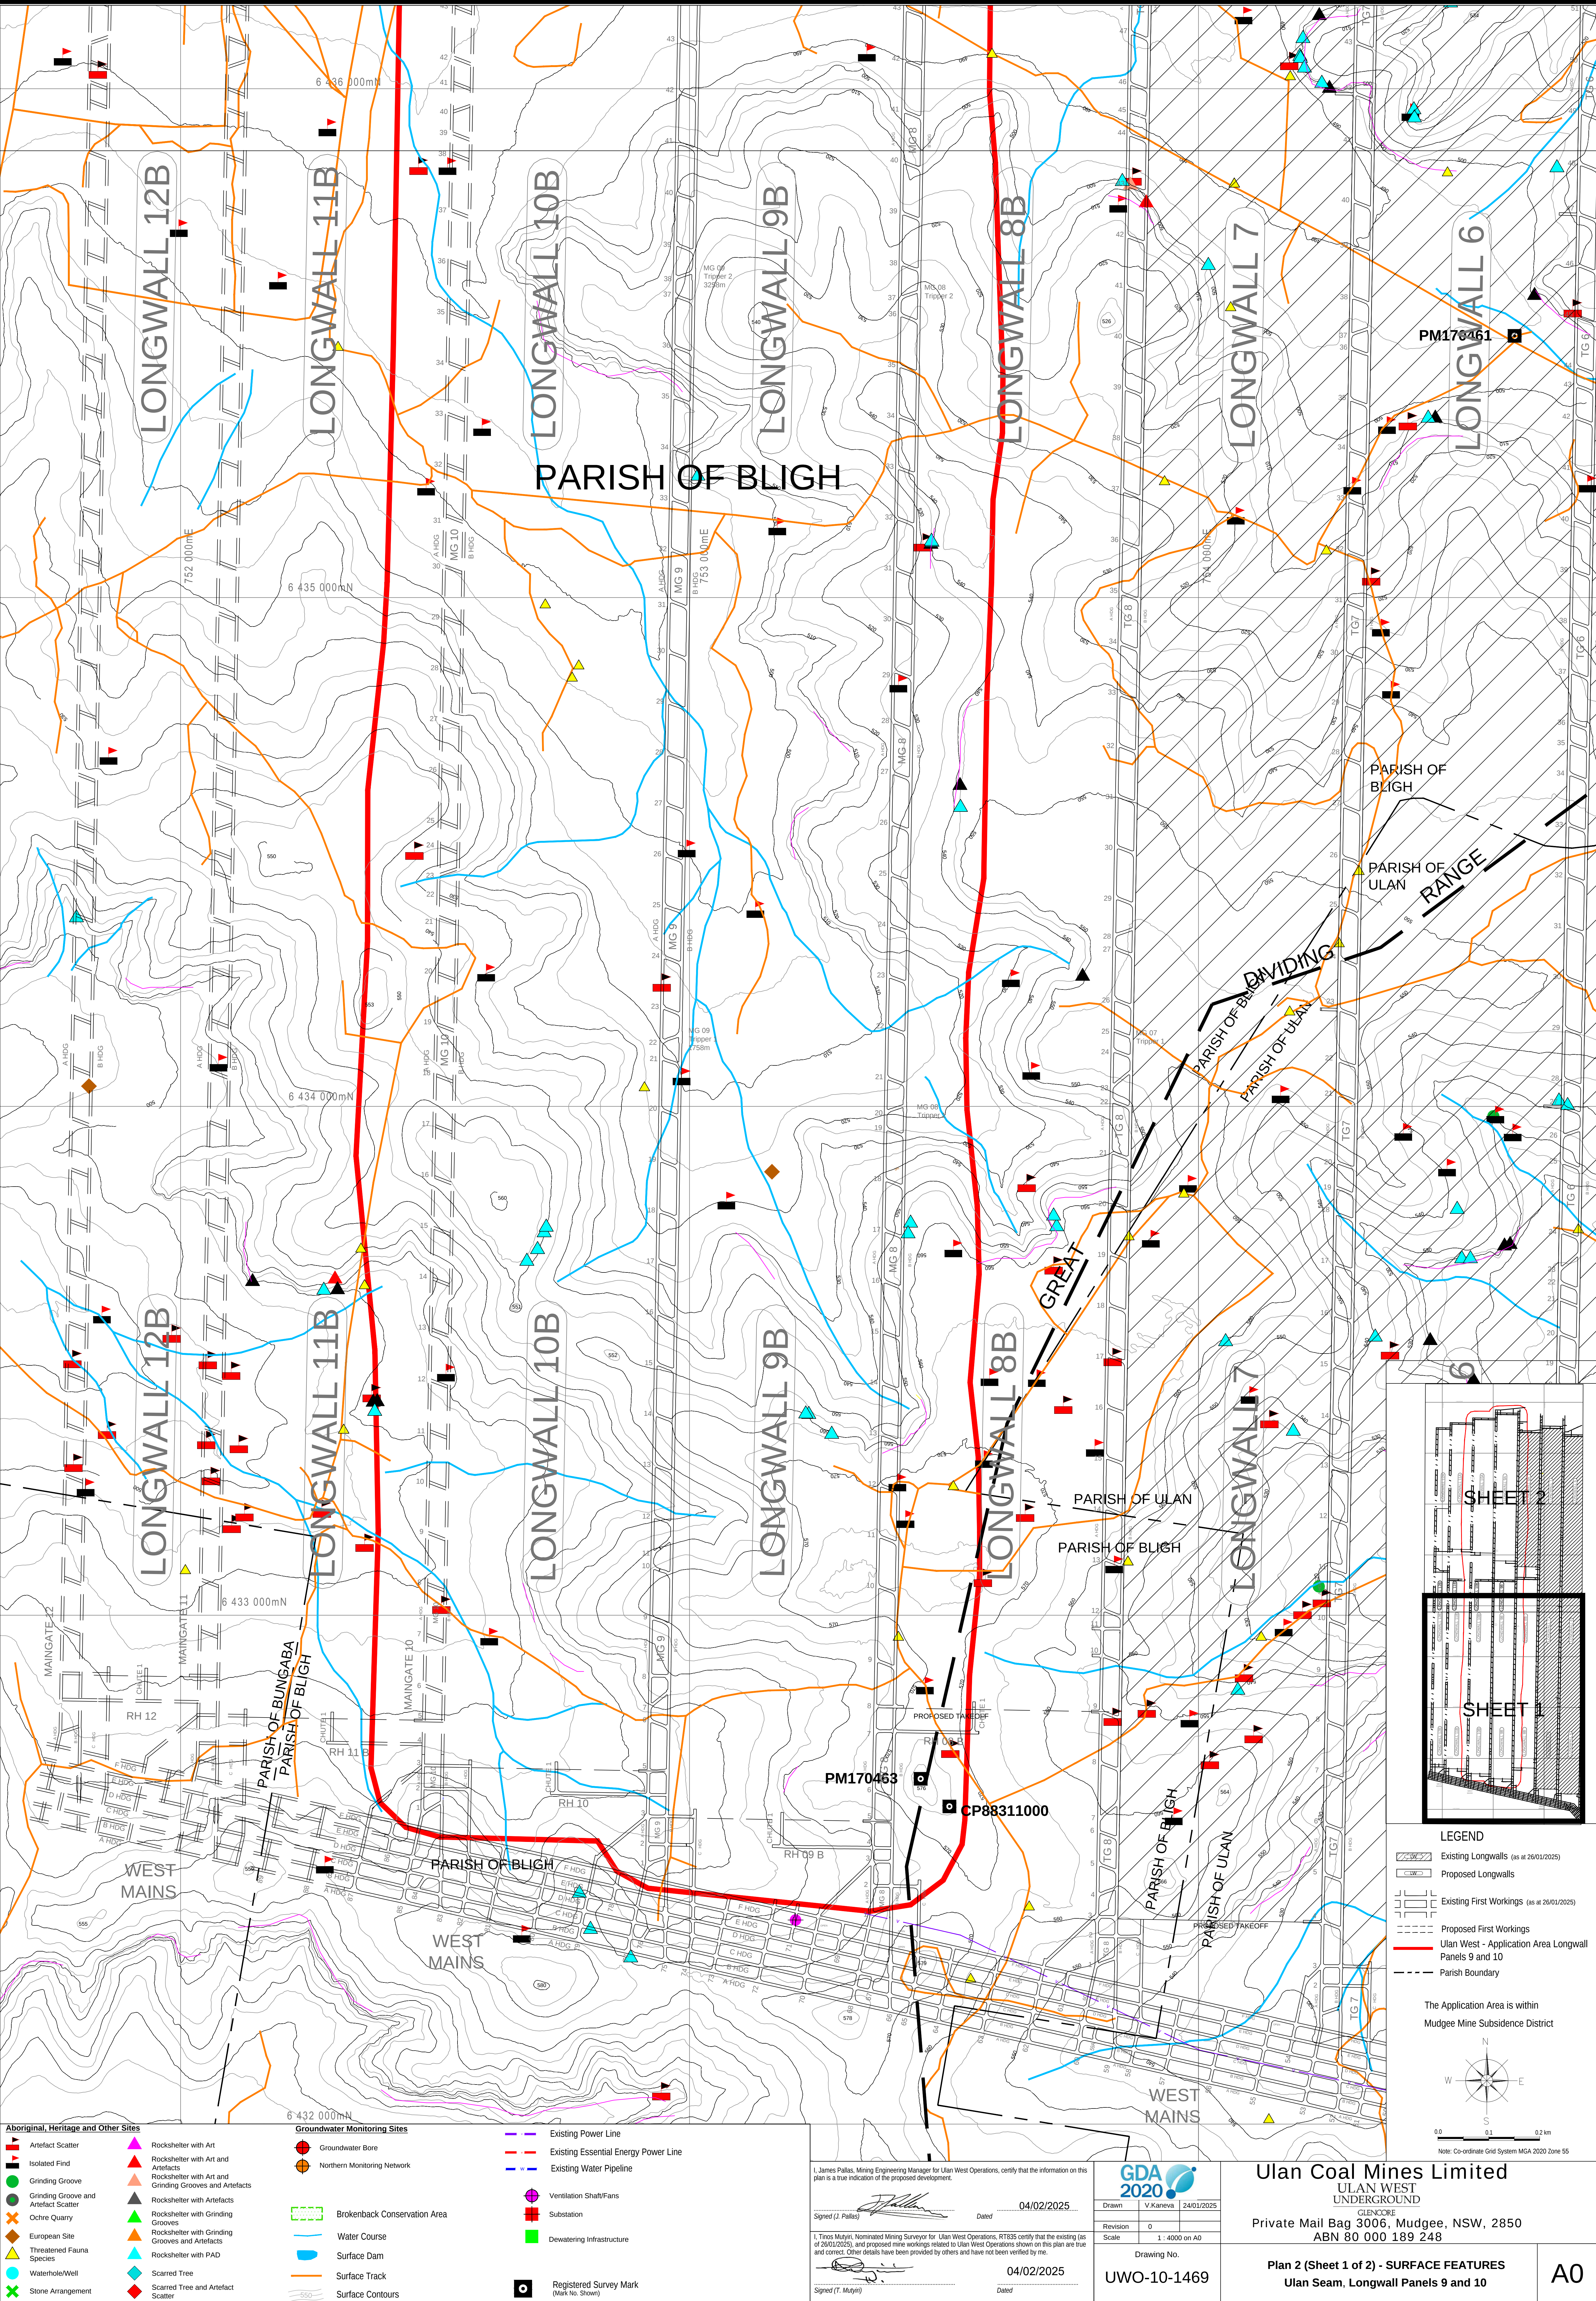

- Aboriginal, Heritage and Other Sites**
- Antefact Scatter
 - Isolated Find
 - Grinding Groove
 - Grinding Groove and Antefact Scatter
 - Ochre Quarry
 - European Site
 - Threatened Fauna Species
 - Waterhole/Well
 - Stone Arrangement

- Groundwater Monitoring Sites**
- Groundwater Bore
 - Northern Monitoring Network
 - Brokenback Conservation Area
 - Water Course
 - Surface Dam
 - Surface Track
 - Surface Contours

- Existing Power Line
- Existing Essential Energy Power Line
- Existing Water Pipeline
- Ventilation Shaft/Fans
- Substation
- Dewatering Infrastructure
- Registered Survey Mark (Mark No. Shown)

I, James Pallas, Mining Engineering Manager for Ulan West Operations, certify that the information on this plan is a true indication of the proposed development.

Signed (J. Pallas) Dated 04/02/2025

I, Tracy Muir, Nominated Mining Surveyor for Ulan West Operations, RT835 certify that the existing (as of 26/01/2025), and proposed mine workings related to Ulan West Operations shown on this plan are true and correct. Other details have been provided by others and have not been verified by me.

Signed (T. Muir) Dated 04/02/2025

GDA 2020

Drawn V.Kaneva 24/01/2025

Revision 0

Scale 1 : 4000 on A0

Drawing No. UWO-10-1469

Ulan Coal Mines Limited

ULAN WEST UNDERGROUND

GLENORE



Private Mail Bag 3006, Mudgee, NSW, 2850

ABN 80 000 189 248

Plan 2 (Sheet 1 of 2) - SURFACE FEATURES

Ulan Seam, Longwall Panels 9 and 10


A0

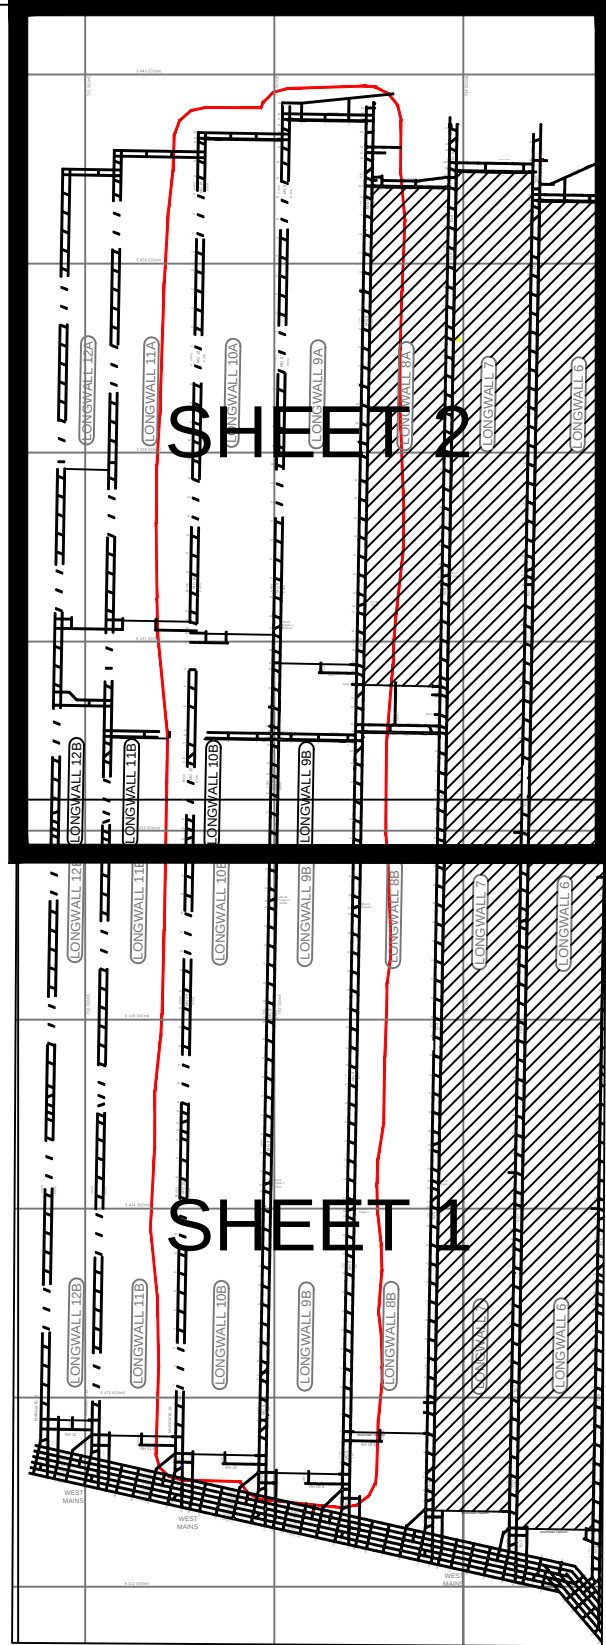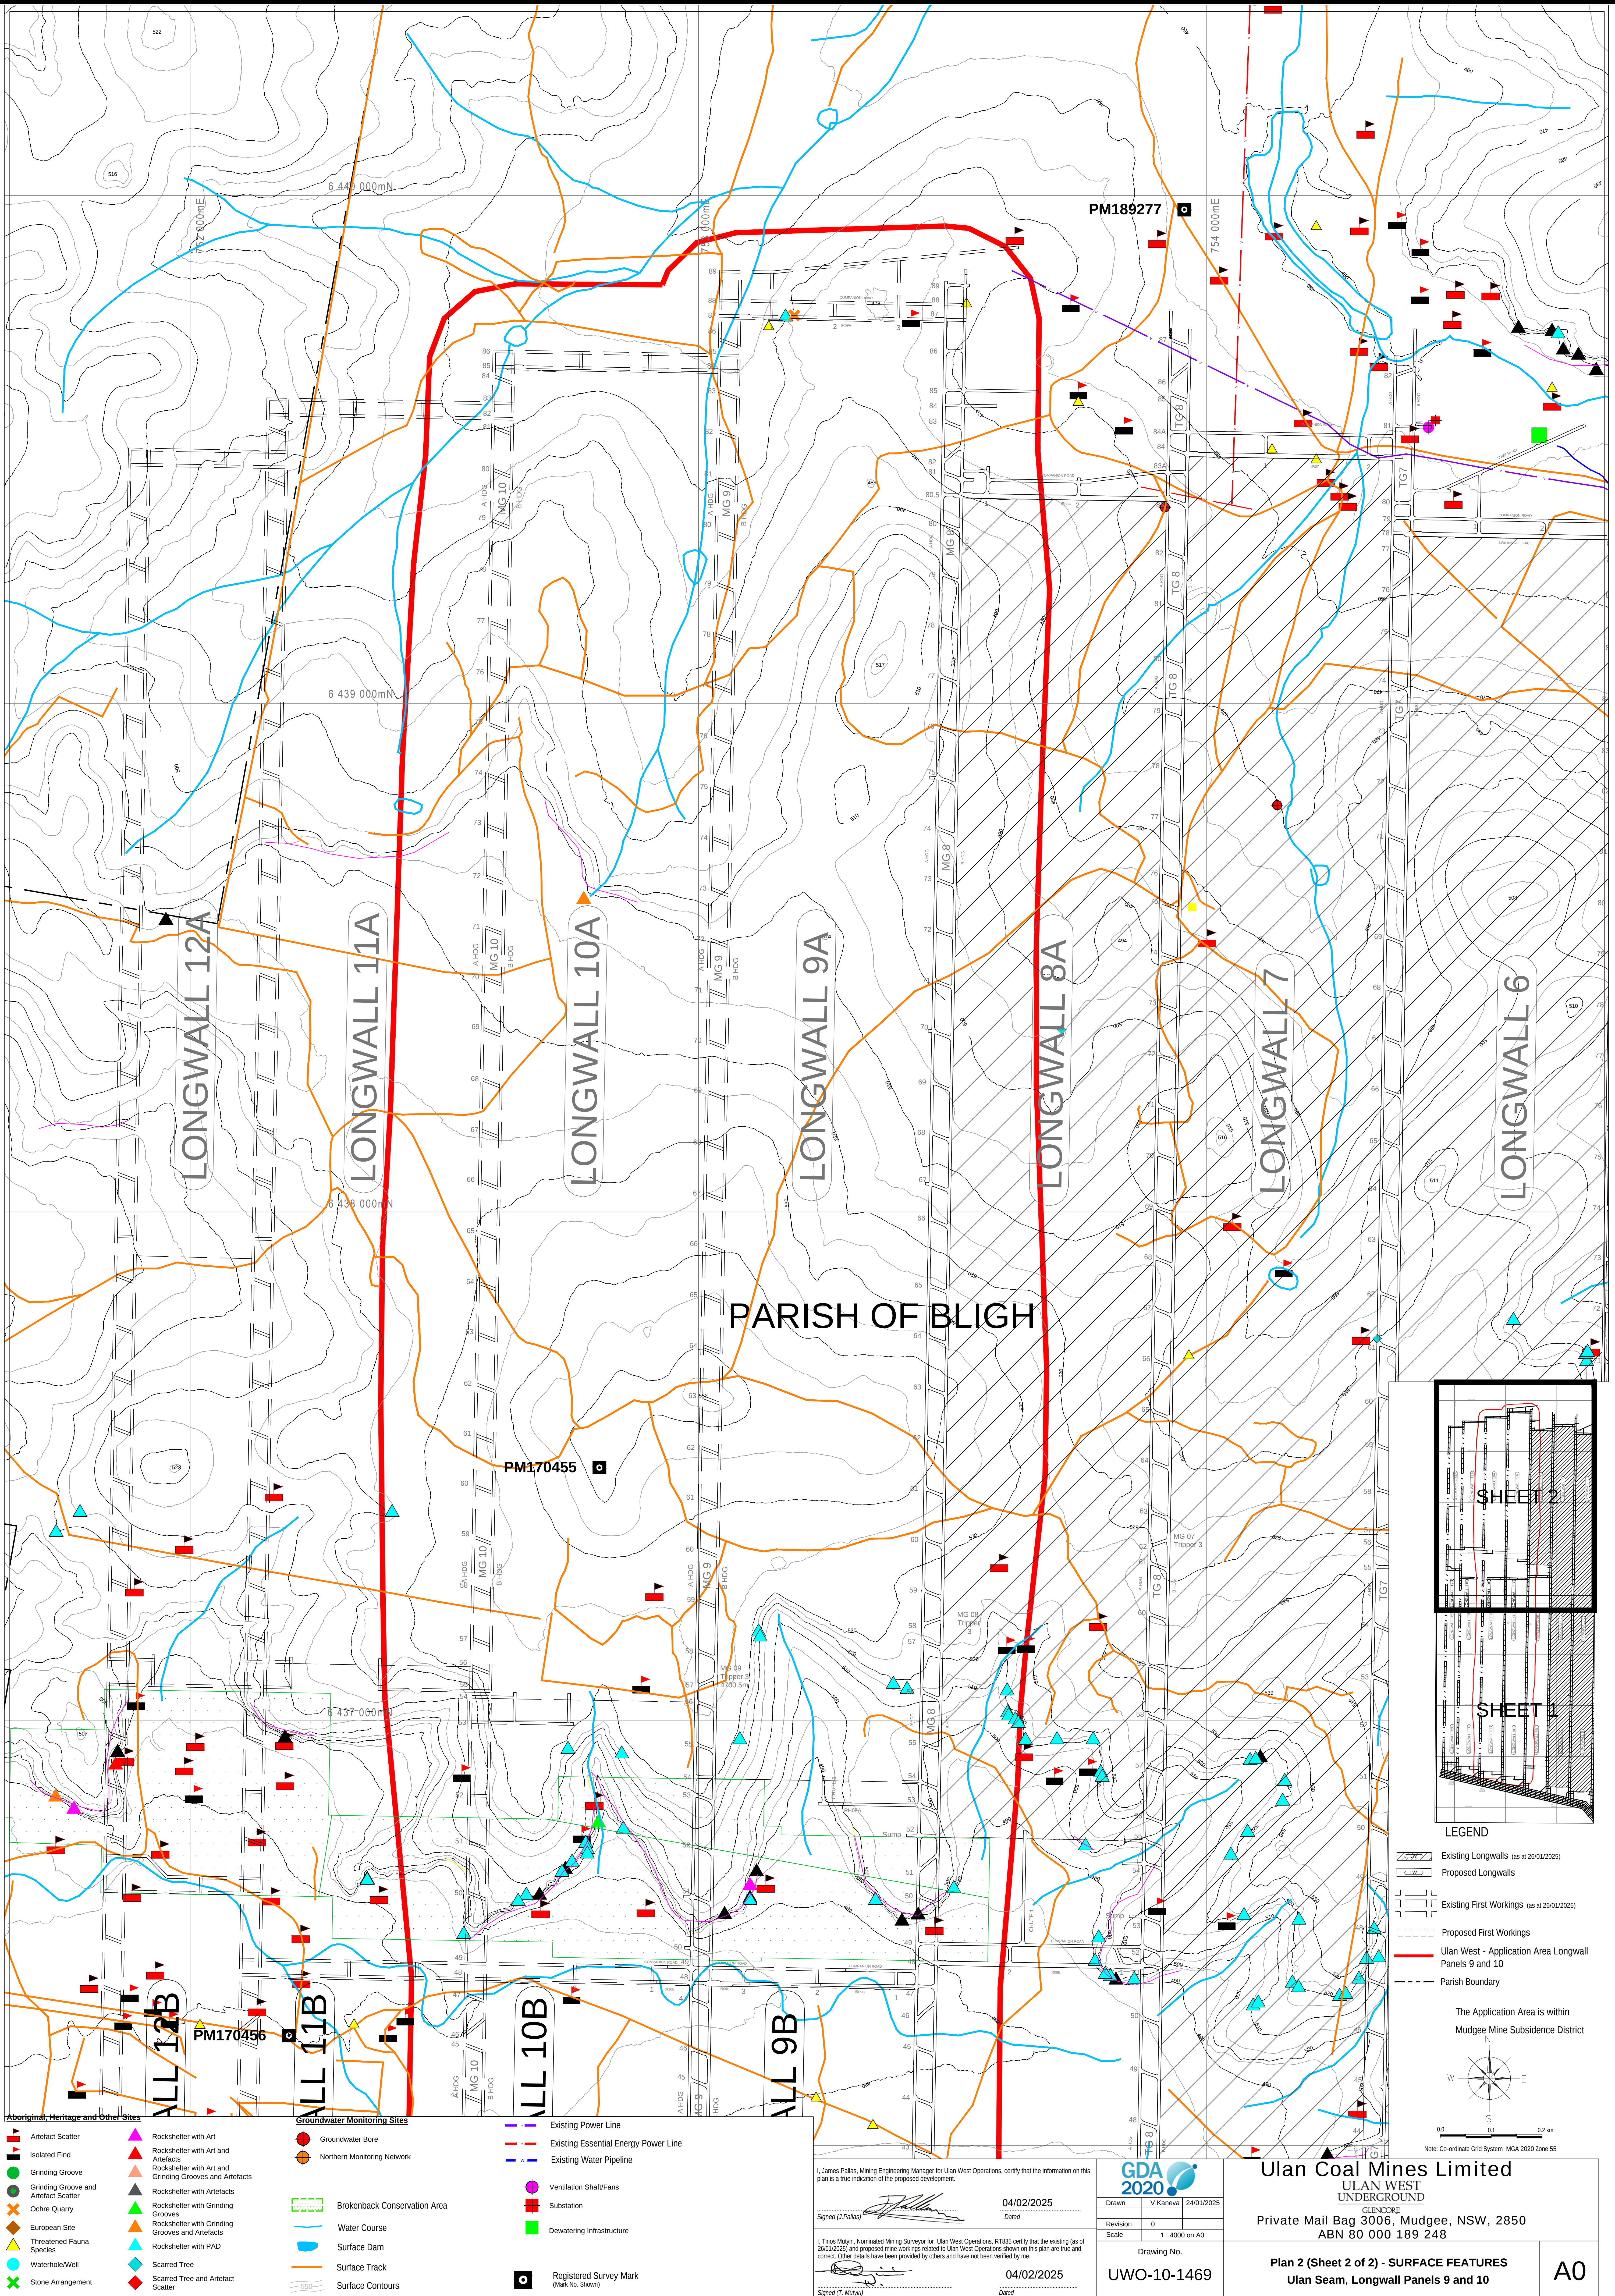

LEGEND

- Existing Longwalls (as at 26/01/2025)
- Proposed Longwalls
- Existing First Workings (as at 26/01/2025)
- Proposed First Workings
- Ulan West - Application Area Longwall Panels 9 and 10
- Parish Boundary

The Application Area is within Mudgee Mine Subsidence District

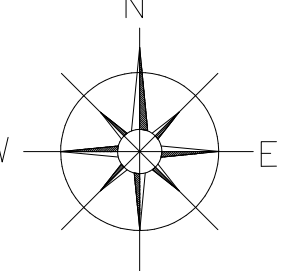

Note: Co-ordinate Grid System: MGA 2020 Zone 55

- Aboriginal, Heritage and Other Sites**
 - Artefact Scatter
 - Isolated Find
 - Grinding Groove
 - Grinding Groove and Artefact Scatter
 - Ochre Quarry
 - European Site
 - Threatened Fauna Species
 - Waterhole/Well
 - Stone Arrangement
- Groundwater Monitoring Sites**
 - Groundwater Bore
 - Northern Monitoring Network
 - Brokenback Conservation Area
 - Water Course
 - Surface Dam
 - Surface Track
 - Surface Contours
- Infrastructure**
 - Existing Power Line
 - Existing Essential Energy Power Line
 - Existing Water Pipeline
 - Ventilation Shaft/Fans
 - Substation
 - Dewatering Infrastructure
 - Registered Survey Mark (Mark No. Shown)
- Other Sites**
 - Rockshelter with Art
 - Rockshelter with Art and Artefacts
 - Rockshelter with Art and Grinding Grooves and Artefacts
 - Rockshelter with Artefacts
 - Rockshelter with Grinding Grooves
 - Rockshelter with Grinding Grooves and Artefacts
 - Rockshelter with PAD
 - Scarred Tree
 - Scarred Tree and Artefact Scatter

I, James Pallas, Mining Engineering Manager for Ulan West Operations, certify that the information on this plan is a true indication of the proposed development.

Signed (J. Pallas) 04/02/2025 Dated

I, Tinos Madyri, Nominated Mining Surveyor for Ulan West Operations, RTIS certify that the existing (as of 26/01/2025) and proposed mine workings related to Ulan West Operations shown on this plan are true and correct. Other details have been provided by others and have not been verified by me.

Signed (T. Madyri) 04/02/2025 Dated

Drawn	V Kaneva	24/01/2025
Revision	0	
Scale	1 : 4000 on A0	
Drawing No.	UWO-10-1469	

Ulan Coal Mines Limited
ULAN WEST UNDERGROUND
UNDERGROUND

Private Mail Bag 3006, Mudgee, NSW, 2850
ABN 80 000 189 248

Plan 2 (Sheet 2 of 2) - SURFACE FEATURES
Ulan Seam, Longwall Panels 9 and 10

A0