

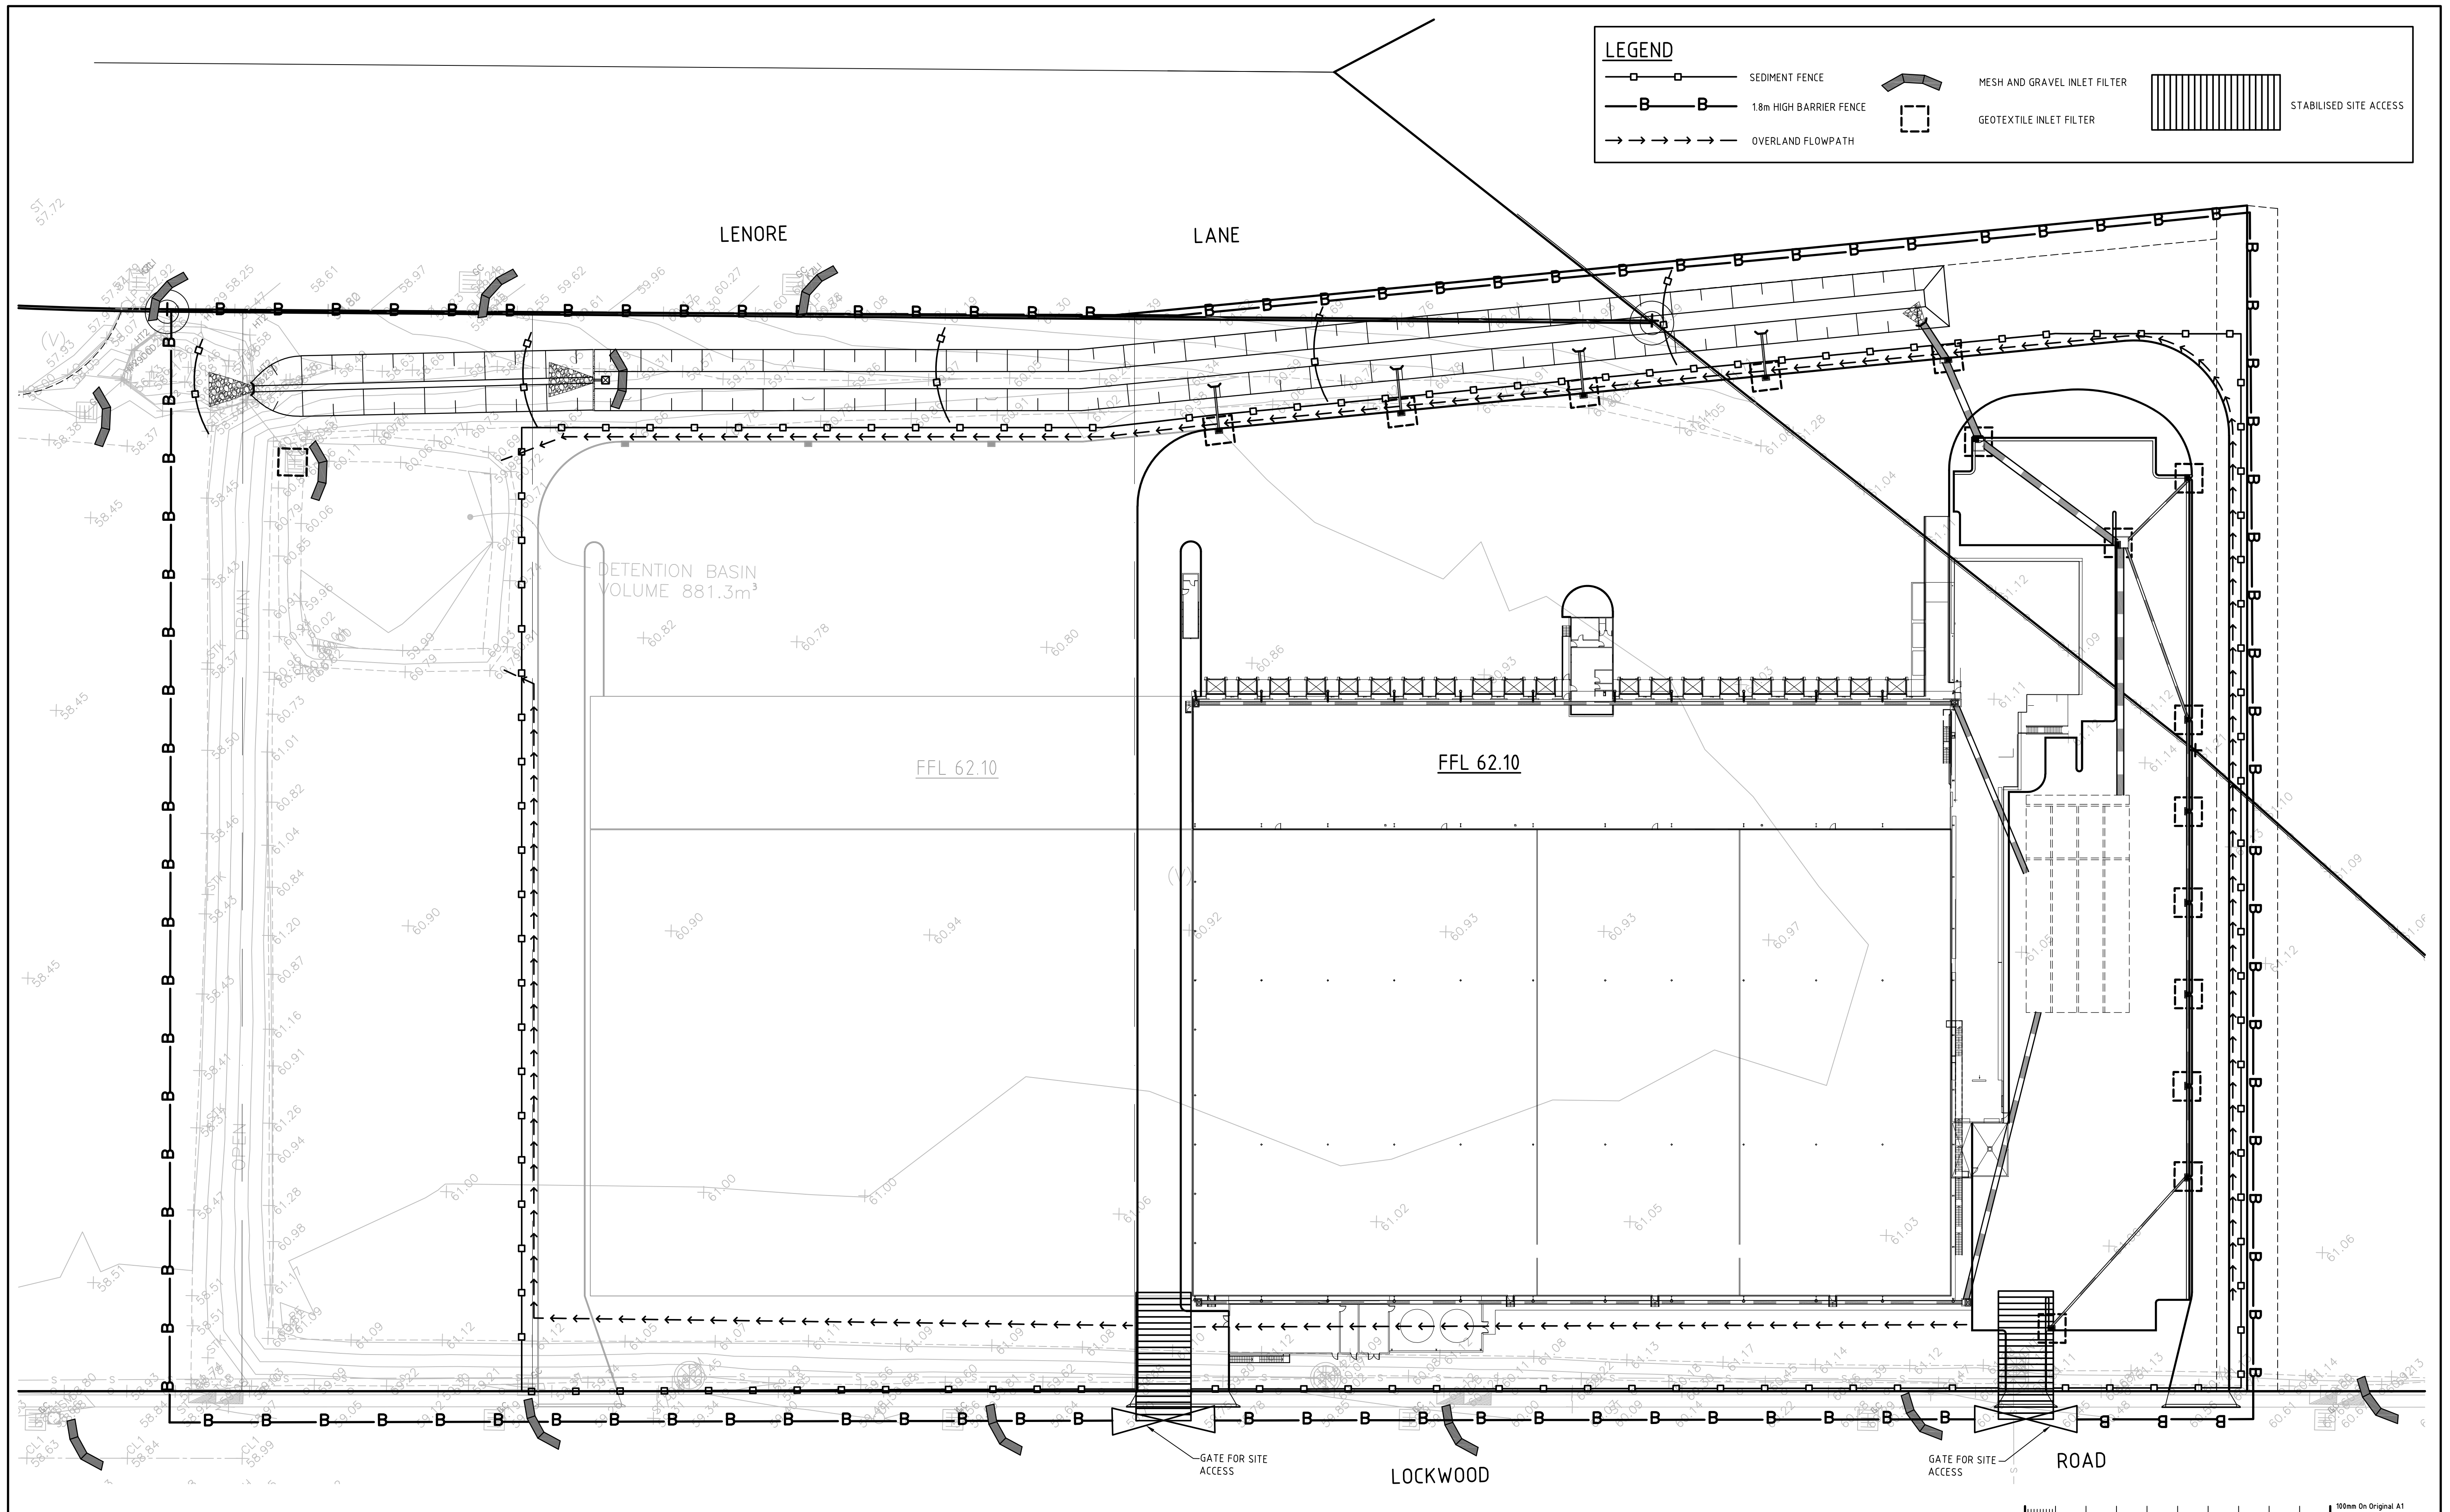


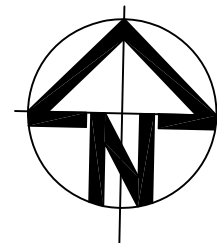

02	RE-ISSUE FOR TENDER REVIEW	MV	MK	MK	19.11.08
01	ISSUE FOR TENDER REVIEW	MV	MK	MK	14.11.08
Issue	Description	Drwn	Ckd	Appd	Date

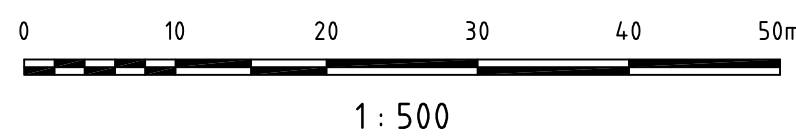

Status
ISSUED FOR TENDER
NOT TO BE USED FOR CONSTRUCTION

Client			
Scale (A1)	1 : 500	Datum	AHD
Drawn	MV	Designed	MK

Project		VERSACOLD ERSKINE PARK CIVIL WORKS	
Title		EROSION AND SEDIMENTATION CONTROL PLAN	

		HYDER CONSULTING PTY LTD Level 5 141 Walker St North Sydney, NSW, 2060 ABN 76 104 485 289 Tel: +61 (0)2 8907 9000 Fax: +61 (0)2 8907 9001	
Project Code		Drawing No.	Issue
AA001780		C001	02