


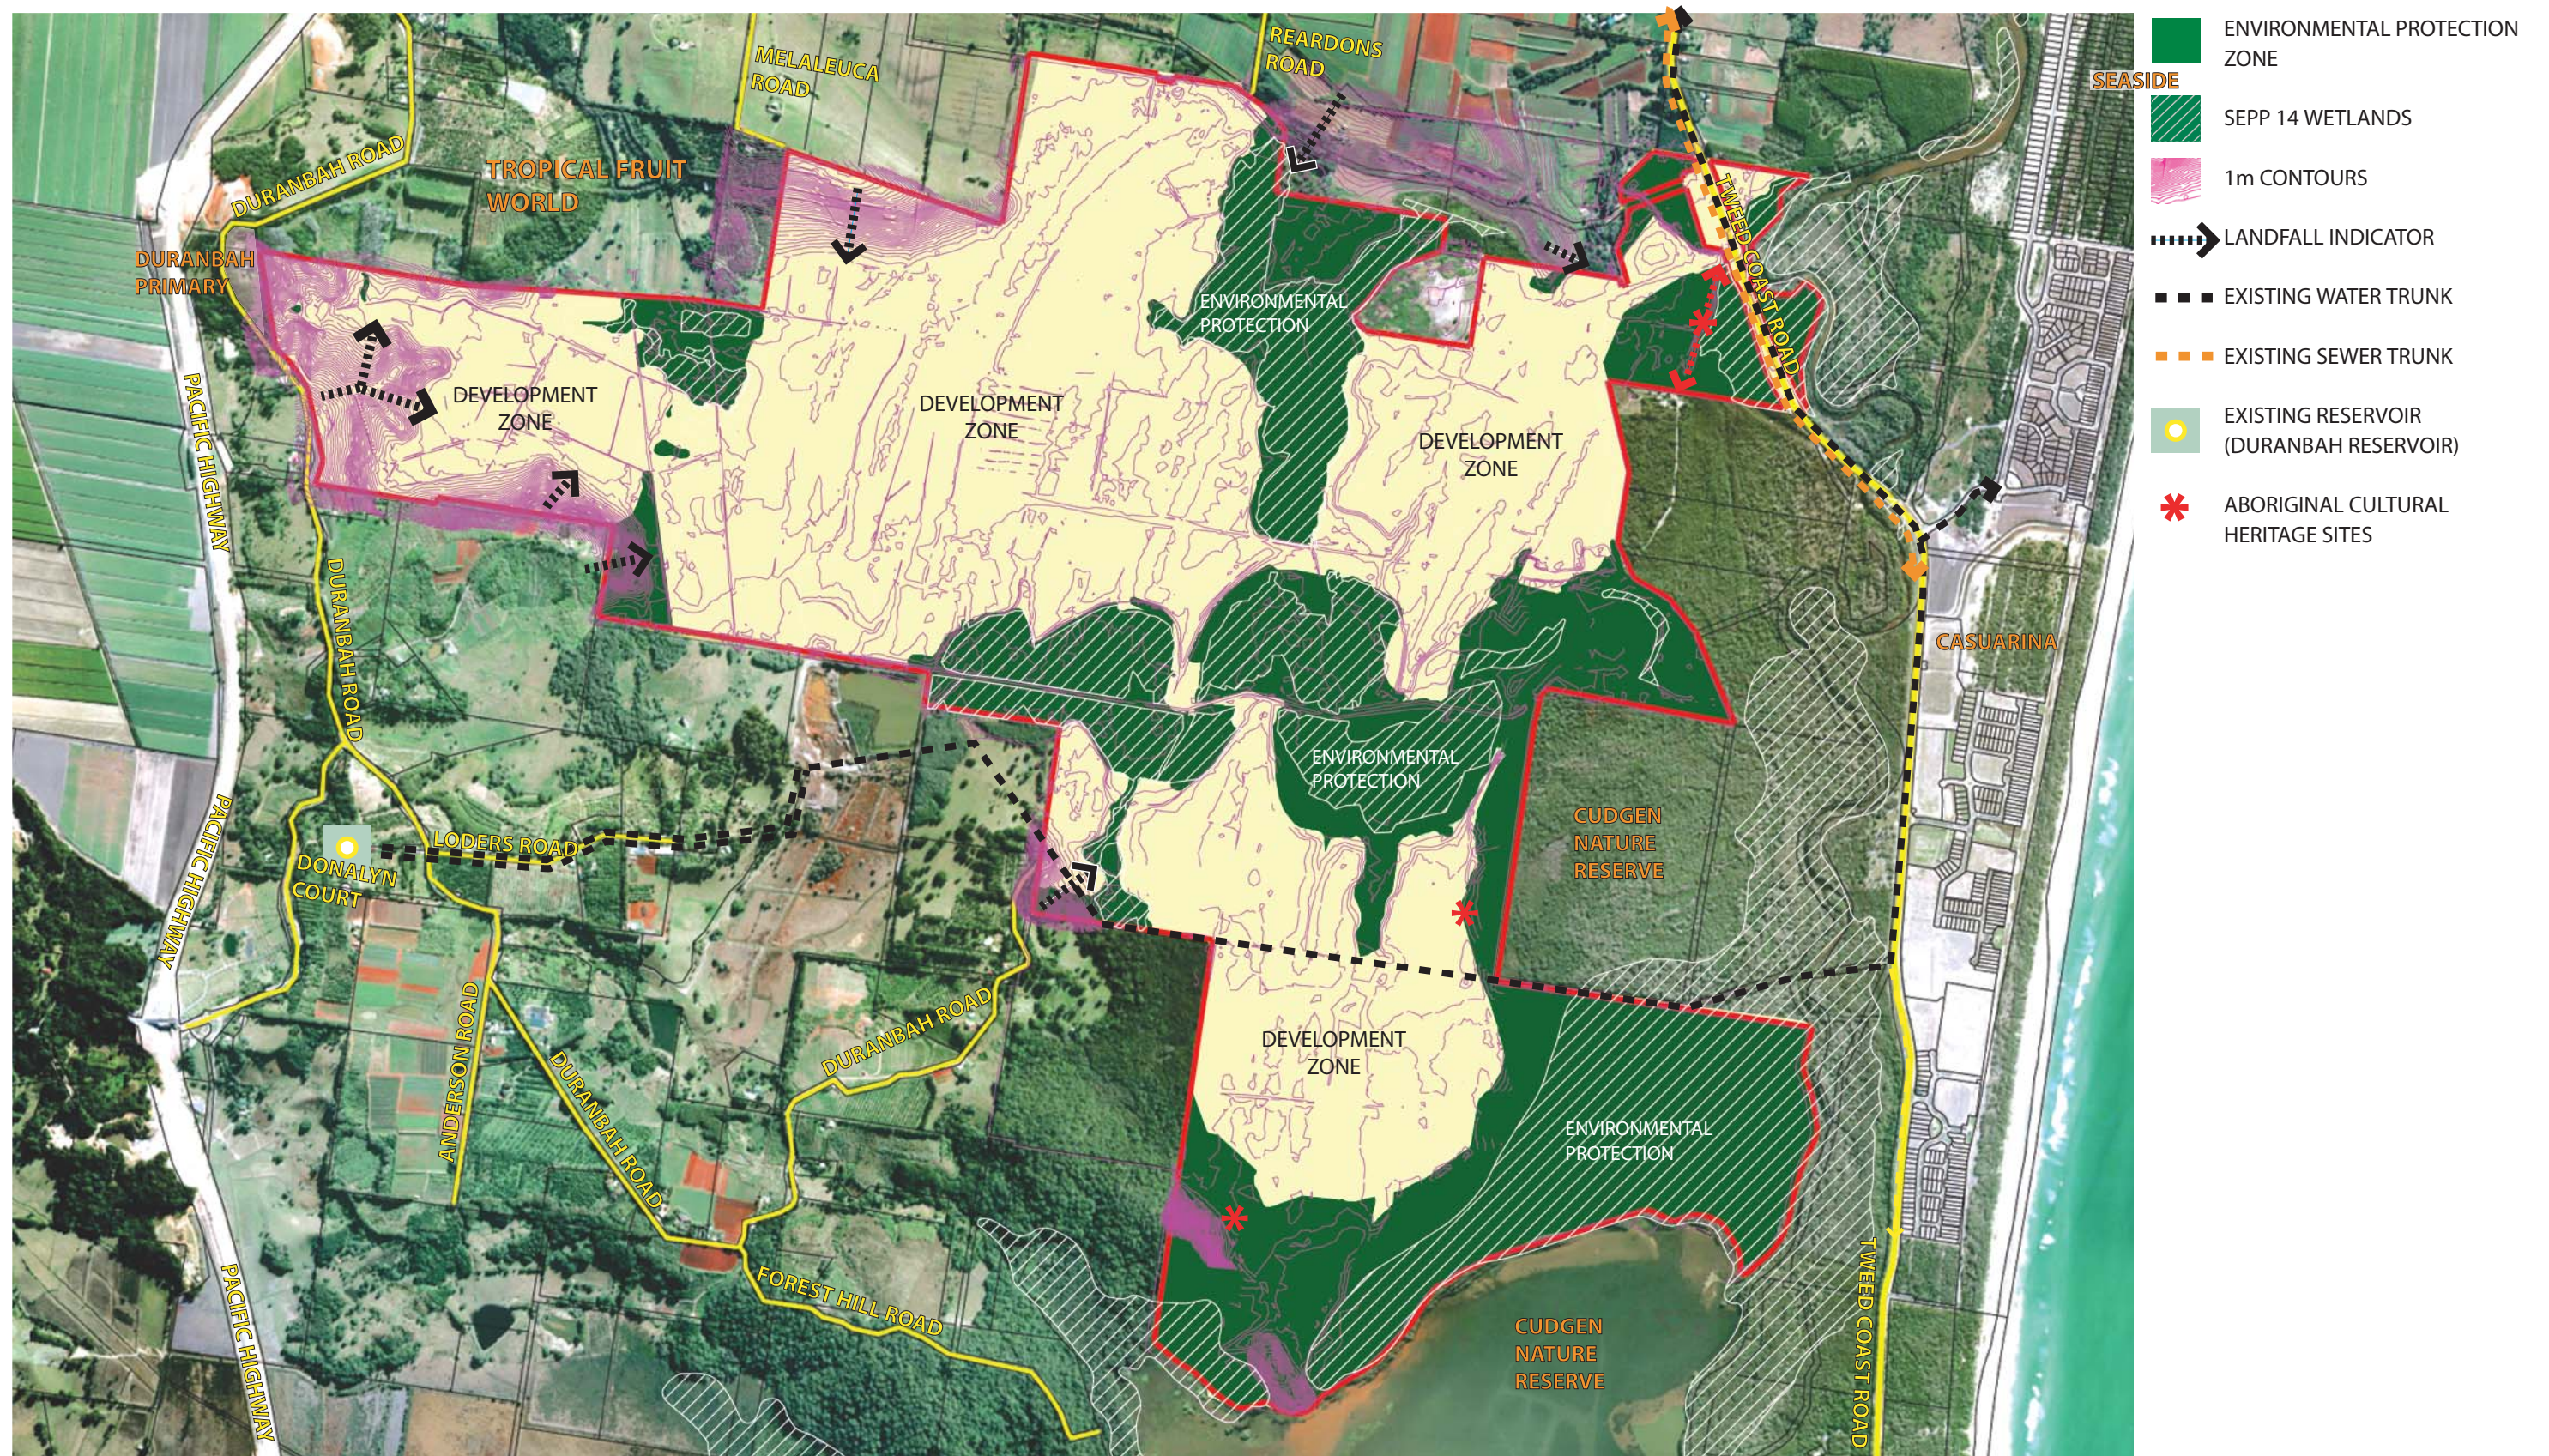

0 100 200 400 600 800 1000 m
SCALE 1:20000@A3

KINGS FOREST

STAGE 1 PROJECT APPLICATION

SITE ANALYSIS



1300 368090
APRIL 2011
MPS 2142 DA-03a
© copyright