


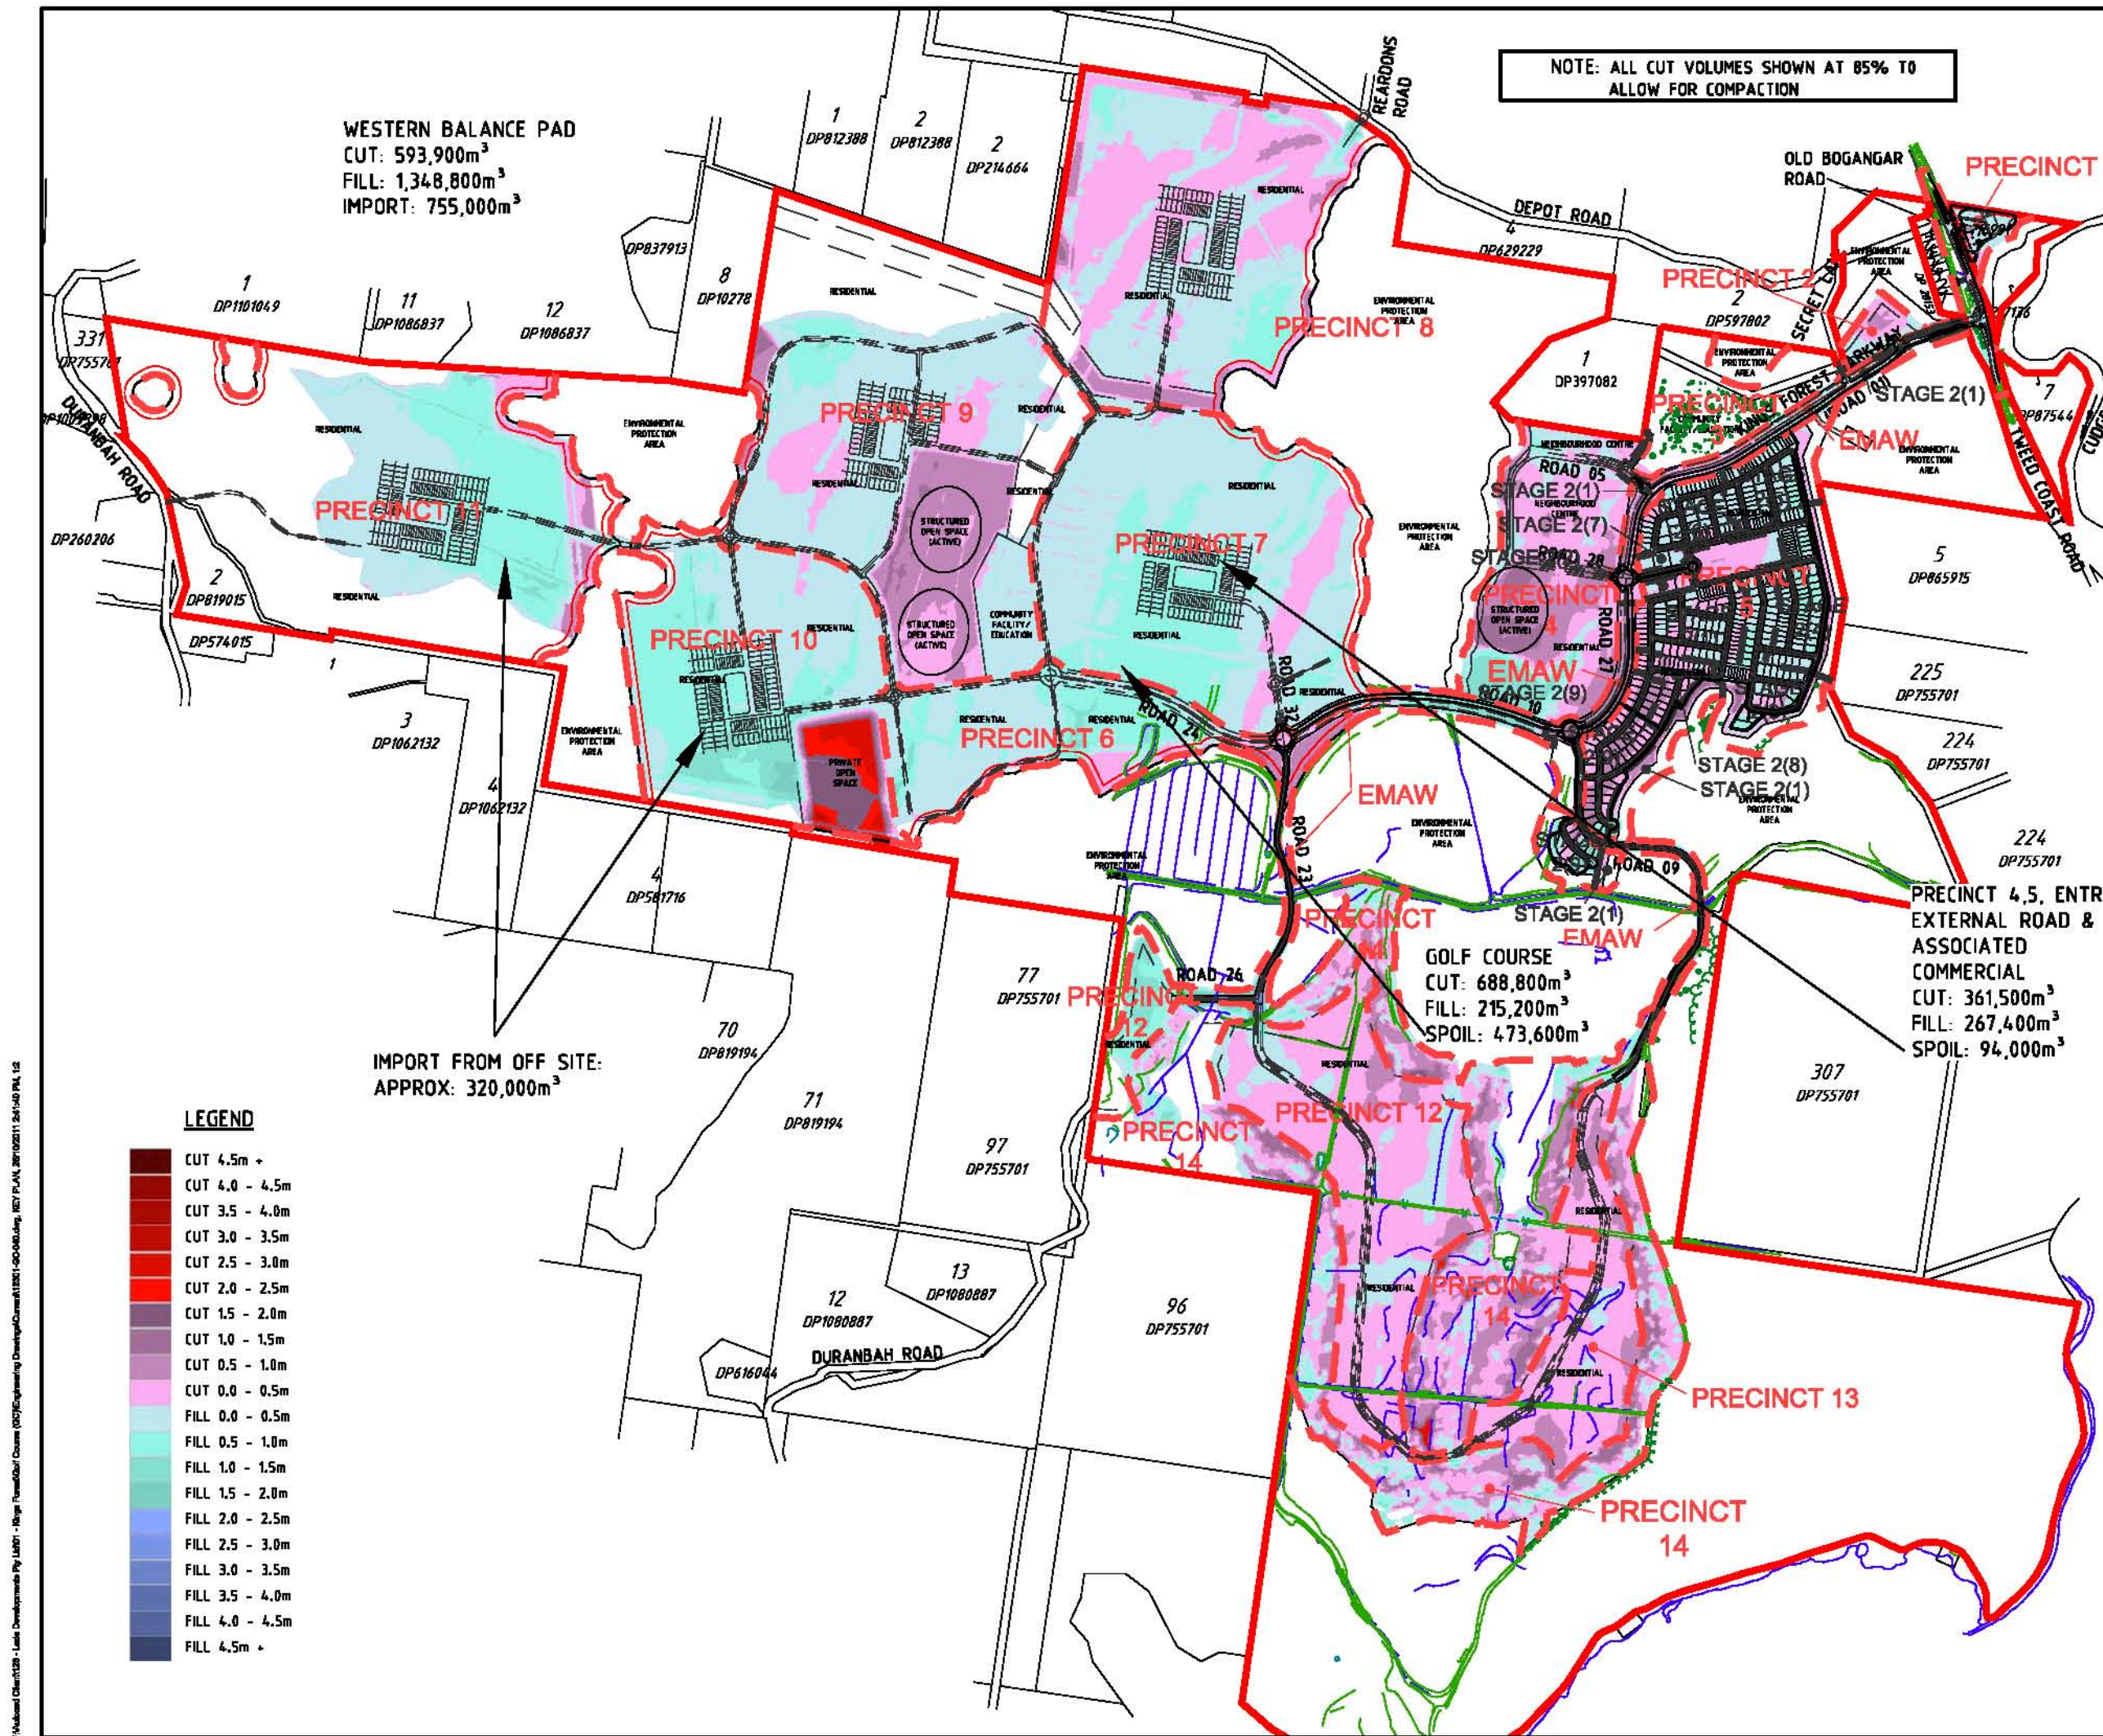

PROJECT NAME

KINGS FOREST

GOLF COURSE PRECINCT

REAL PROPERTY DESCRIPTION
Part of Lot 2 on DP819015, Lot 323, 78, 272, 96 and 326 on DP755701
PARISH OF CUDGEN
COUNTY OF ROUS

CLIENT

PROJECT 28 PTY LTD

0 750 1500 2250 3000 3750m
Scale 1:75000 - A1 (1:150000 - A3)

ISSUES	DATE
TENDER	
STATE AUTHORITY	08-03-11
CONSTRUCTION	

PRE DATE	AMENDMENT
A	08-03-11 STATE AUTHORITY ISSUE

COPYRIGHT IS VESTED IN MORTONS URBAN SOLUTIONS AND WRITTEN CONSENT IS REQUIRED PRIOR TO REPRODUCTION. COPYRIGHT MORTONS URBAN SOLUTIONS 2008. DO NOT SCALE FROM THIS DRAWING.

ALL DRAWINGS ARE TO BE READ IN CONJUNCTION WITH 001-NOTES AND LEGEND

ASSOCIATED CONSULTANTS

LANDSURV Pty. Ltd.
14 Enid St.,
TWEED HEADS NSW 2485
Ph. (07) 6887065

GILBERT+SUTHERLAND
agricultural and environmental scientists

DRAWING TITLE

BULK EARTHWORKS CUT FILL AREAS AND TRANSFER DIAGRAM

MORTONS urbansolutions

Urban & Regional Planning
Civil Engineering
Project Coordination

MUS Pty Ltd T/A: Mortons-Urban Solutions
ABN: 39 116 375 065
mortons@urbansolutions.net.au
www.urbansolutions.net.au
Tel 07 5571 1899
Fax 07 5571 1888

Postal Address
PO Box 2484
Southport QLD 4215

Gold Coast Office
Suite 9, 19 Short St
Southport QLD 4215

DESIGNED BY	DRAWN BY
RB	BL

APPROVED	DATE
	06-01-11

DRAWING NUMBER	AMEND.
12301-ALL-040	A

F:\National Client\12301 - Laid Development Pty Ltd\1 - Major Transport\Drawings\12301-040-040.dwg, XREF PLAN, 28/10/2011 2:41:40 PM, 1:2