


ALL DIMENSIONS, AREAS AND EASEMENTS
ARE APPROXIMATE ONLY, AND ARE SUBJECT
TO D.O.P. APPROVAL AND FINAL SURVEY

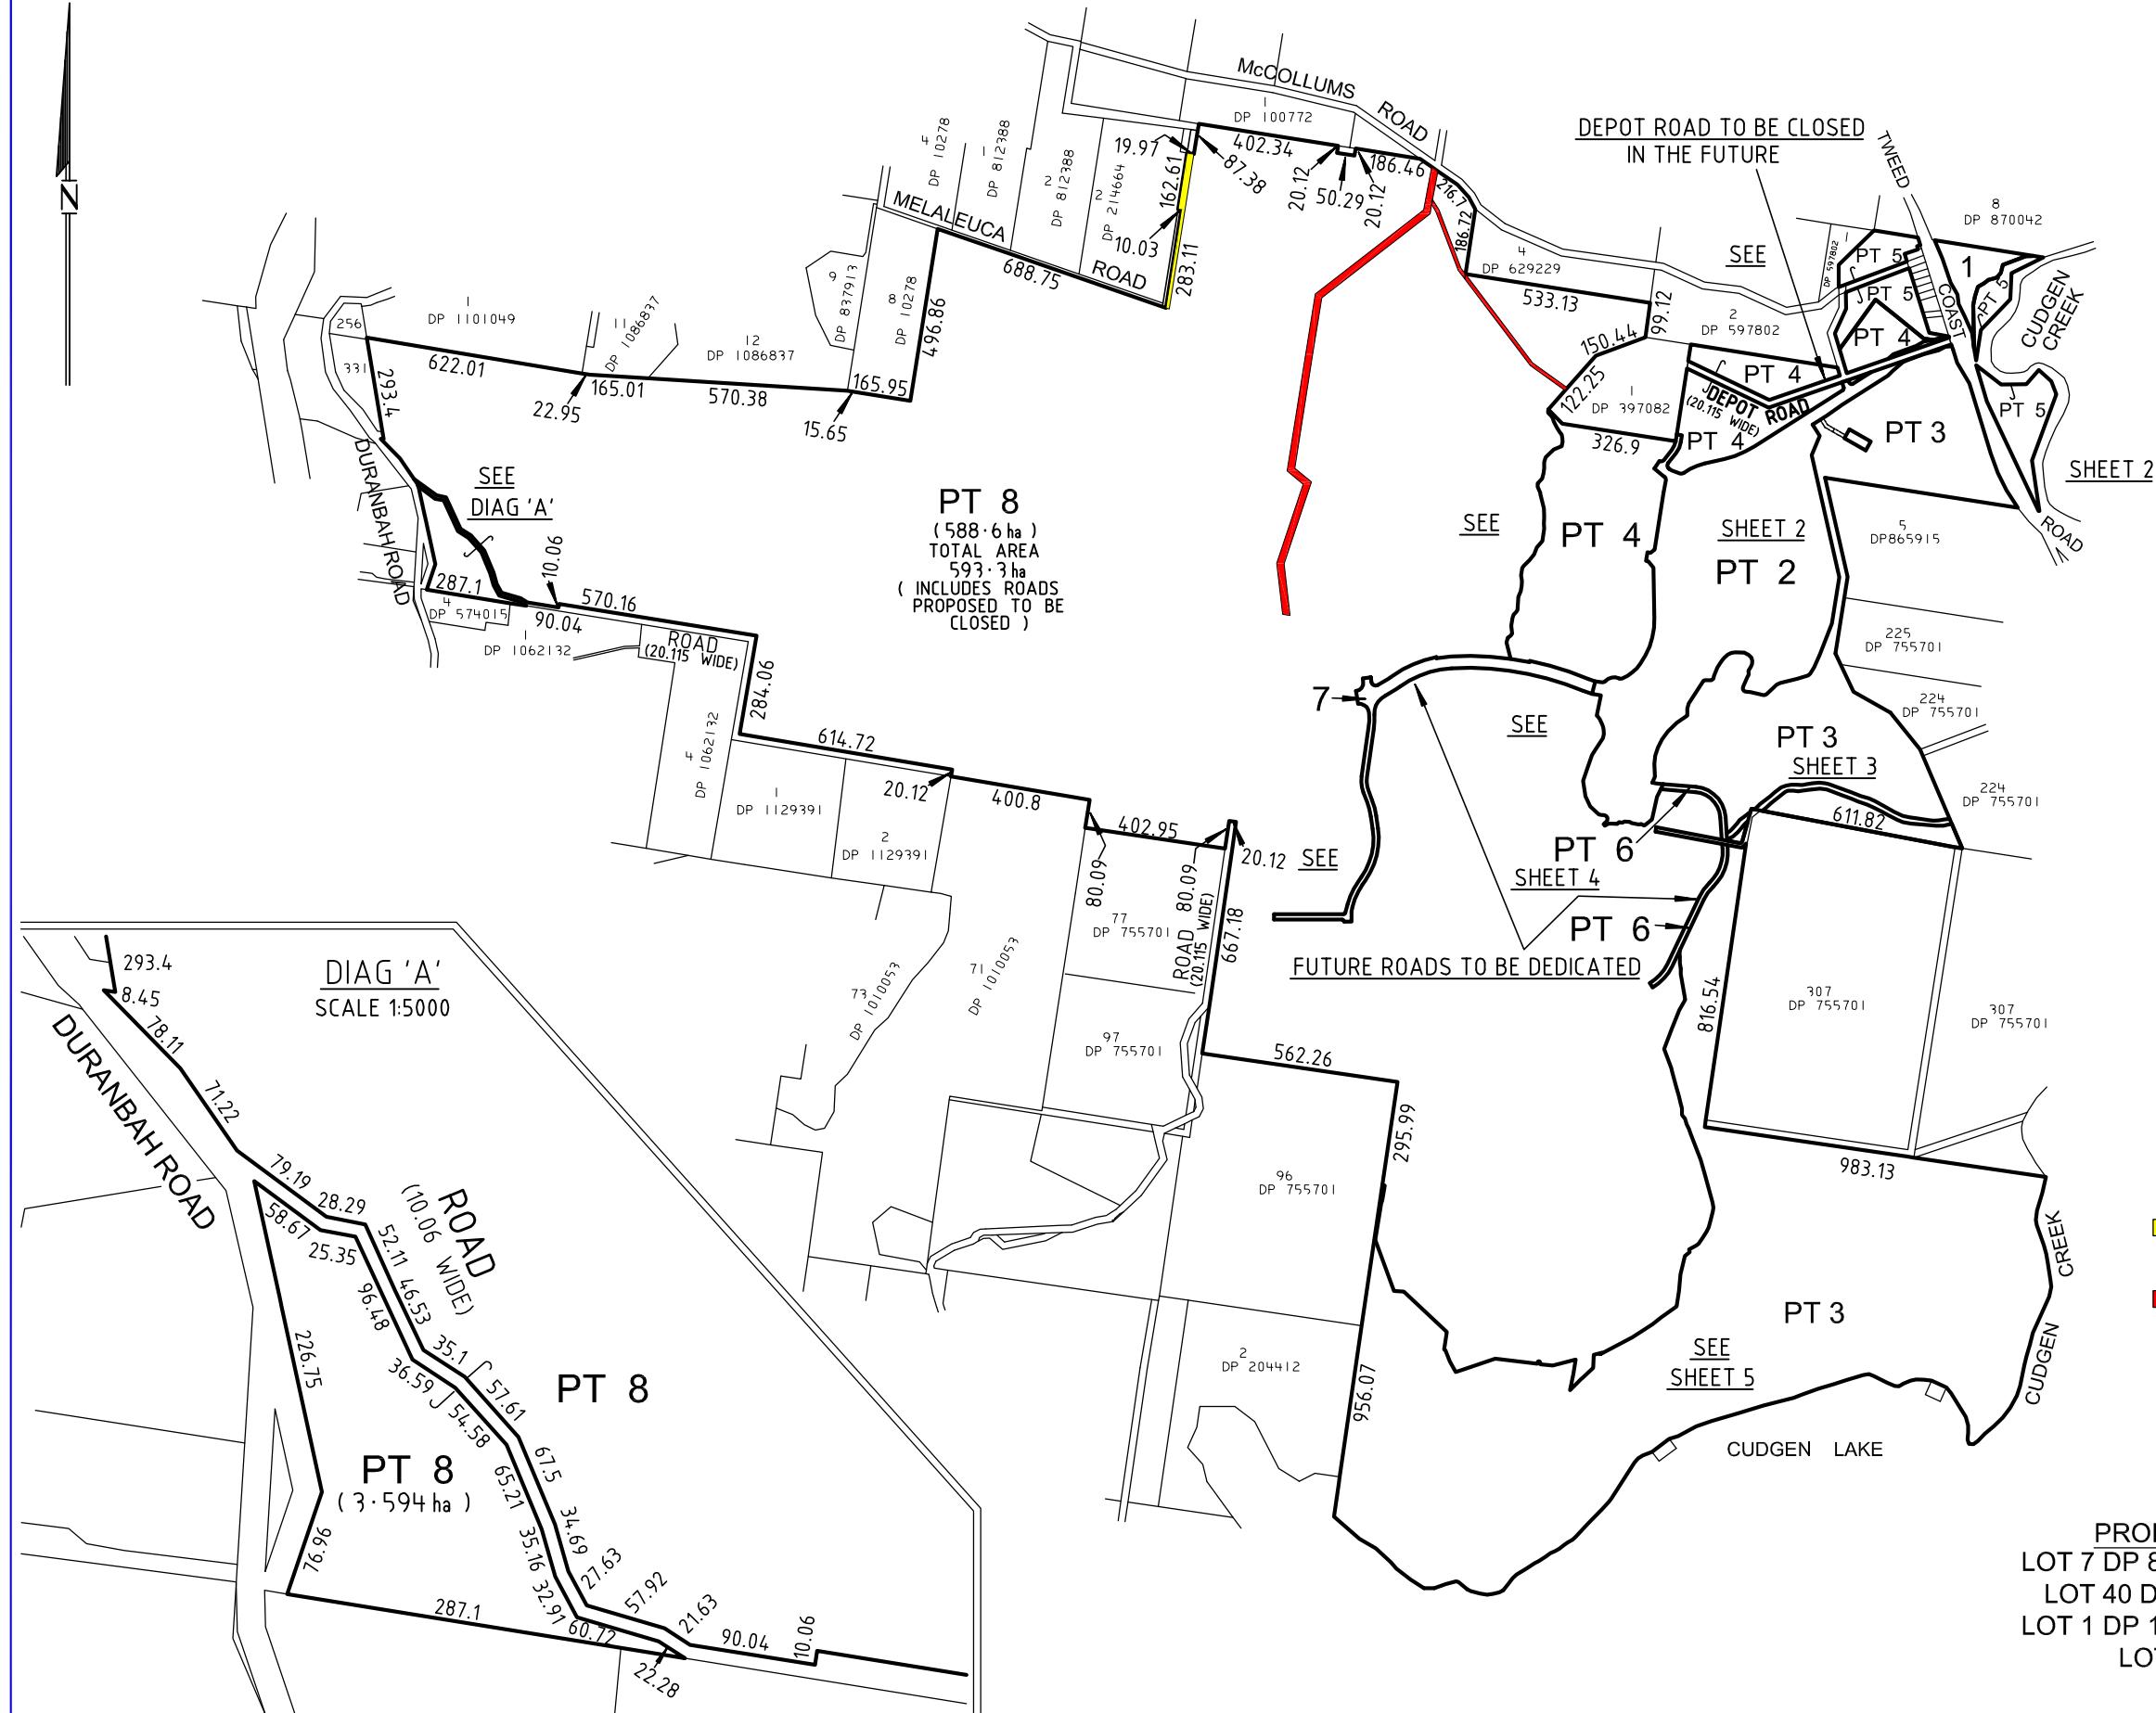

PROPOSED STAGING

STAGE 1 - LOTS 1, 2 AND 3 AND RESIDUE

STAGE 2 - SUBDIVIDE LOT 2 (PRECINCT 5)

STAGE 3 - LOT 4 AND RESIDUE

STAGE 4 - LOT 5 AND RESIDUE

STAGE 5 - LOTS 6 AND 7 AND RESIDUE
LOTS 6 AND 7 TO BE DEDICATED
AS FUTURE ROADS

ROADS PROPOSED TO BE CLOSED AND BE CONSOLIDATED INTO ADJOINING LOTS

 CROWN ROADS
CLOSURE AND AQUISITION IN PROGRESS

 COUNCIL ROADS
APPLICATION FOR CLOSURE IN PROGRESS

PROPOSED LOTS TO BE SUBDIVIDED

LOT 7 DP 875447, LOT 6 DP 875446, LOT 1 DP 781633

LOT 40 DP 7482, LOT 37A, 38A AND 38B DP 13727

LOT 1 DP 129737, LOT 1 DP 706497, LOT 2 DP 819015

LOTS 76, 272, 323 AND 326 DP 755701

LOTS 1, 2 AND 3 DP 1157616

ALL UNDERGROUND SERVICES
SHOULD BE LOCATED ON SITE
BY RELEVANT AUTHORITIES
BEFORE ANY WORK IS COMMENCED

www.dialbeforeyoudig.com.au

 DIAL 1100
BEFORE YOU DIG


LANDSURV PTY LTD
REGISTERED SURVEYORS & DEVELOPMENT CONSULTANTS
14 ENID STREET TWEED HEADS NSW 2485
Ph. (07) 55366467 Fax (07) 55367489 email: macsurv@landsurv.com.au

TITLE PLAN OF PROPOSED STAGED SUBDIVISION KINGS FOREST DEVELOPMENT FOR STAGE 1 PROJECT APPLICATION CLIENT : PROJECT 28 PTY LTD

LEVEL DATUM	SCALE 1: 20000
DATE OF SURVEY	REVISION C
DATE 19.09.2011	SHEET 1 OF 5
DRAWN GMB	JOB No
CHECKED DVE / BG	34860-2
CAD FILE No. 34860-2 8 LOTS	

[R1] - RIGHT OF CARRIAGEWAY 10 WIDE
[R2] - RIGHT OF CARRIAGEWAY 10 WIDE (DP 1144653)

ALL DIMENSIONS, AREAS AND EASEMENTS
ARE APPROXIMATE ONLY, AND ARE SUBJECT
TO D.O.P. APPROVAL AND FINAL SURVEY

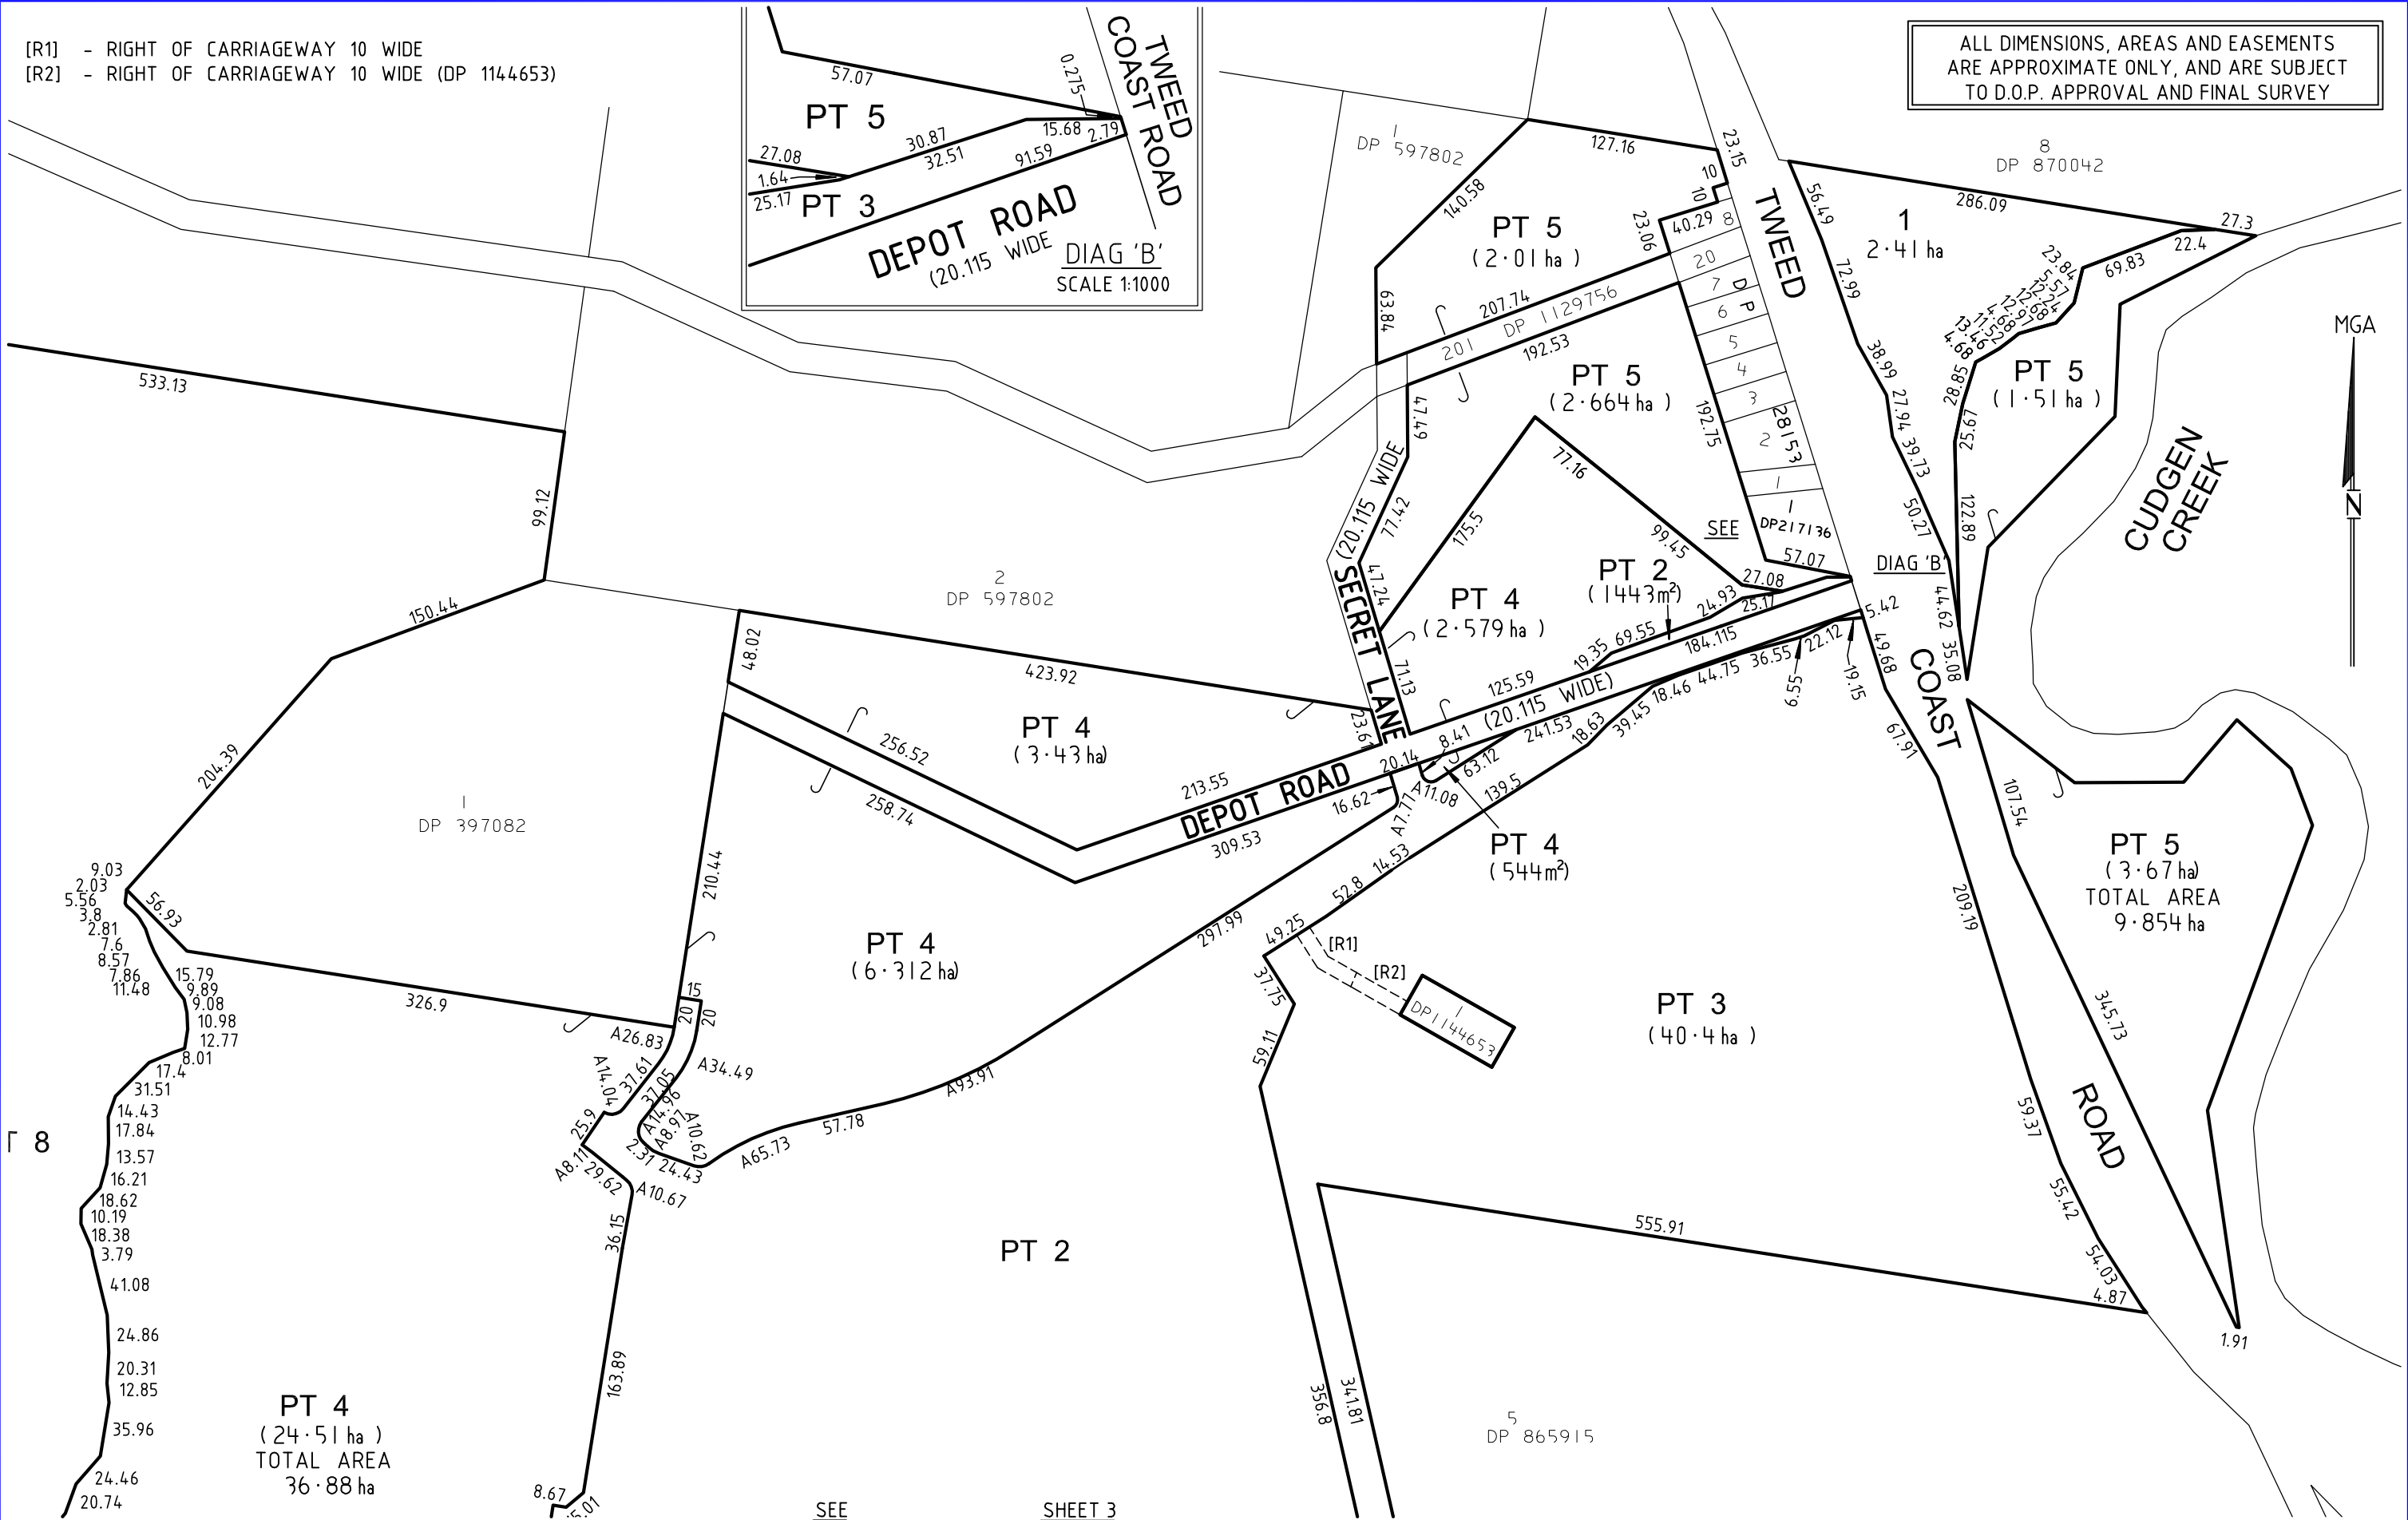


ALL UNDERGROUND SERVICES
SHOULD BE LOCATED ON SITE
BY RELEVANT AUTHORITIES
BEFORE ANY WORK IS COMMENCED




LANDSURV PTY LTD
REGISTERED SURVEYORS & DEVELOPMENT CONSULTANTS
14 ENID STREET TWEED HEADS NSW 2485
Ph. (07) 55366467 Fax (07) 55367489 email: macsurv@landsurv.com.au

TITLE
**PLAN OF PROPOSED STAGED SUBDIVISION
KINGS FOREST DEVELOPMENT
FOR STAGE 1 PROJECT APPLICATION**
CLIENT : PROJECT 28 PTY LTD

LEVEL DATUM	SCALE 1: 4000
DATE OF SURVEY	REVISION C
DATE 19.09.2011	SHEET 2 OF 5
DRAWN GMB	JOB No
CHECKED DVE / BG	34860-2
CAD FILE No. 34860-2_8 LOTS	

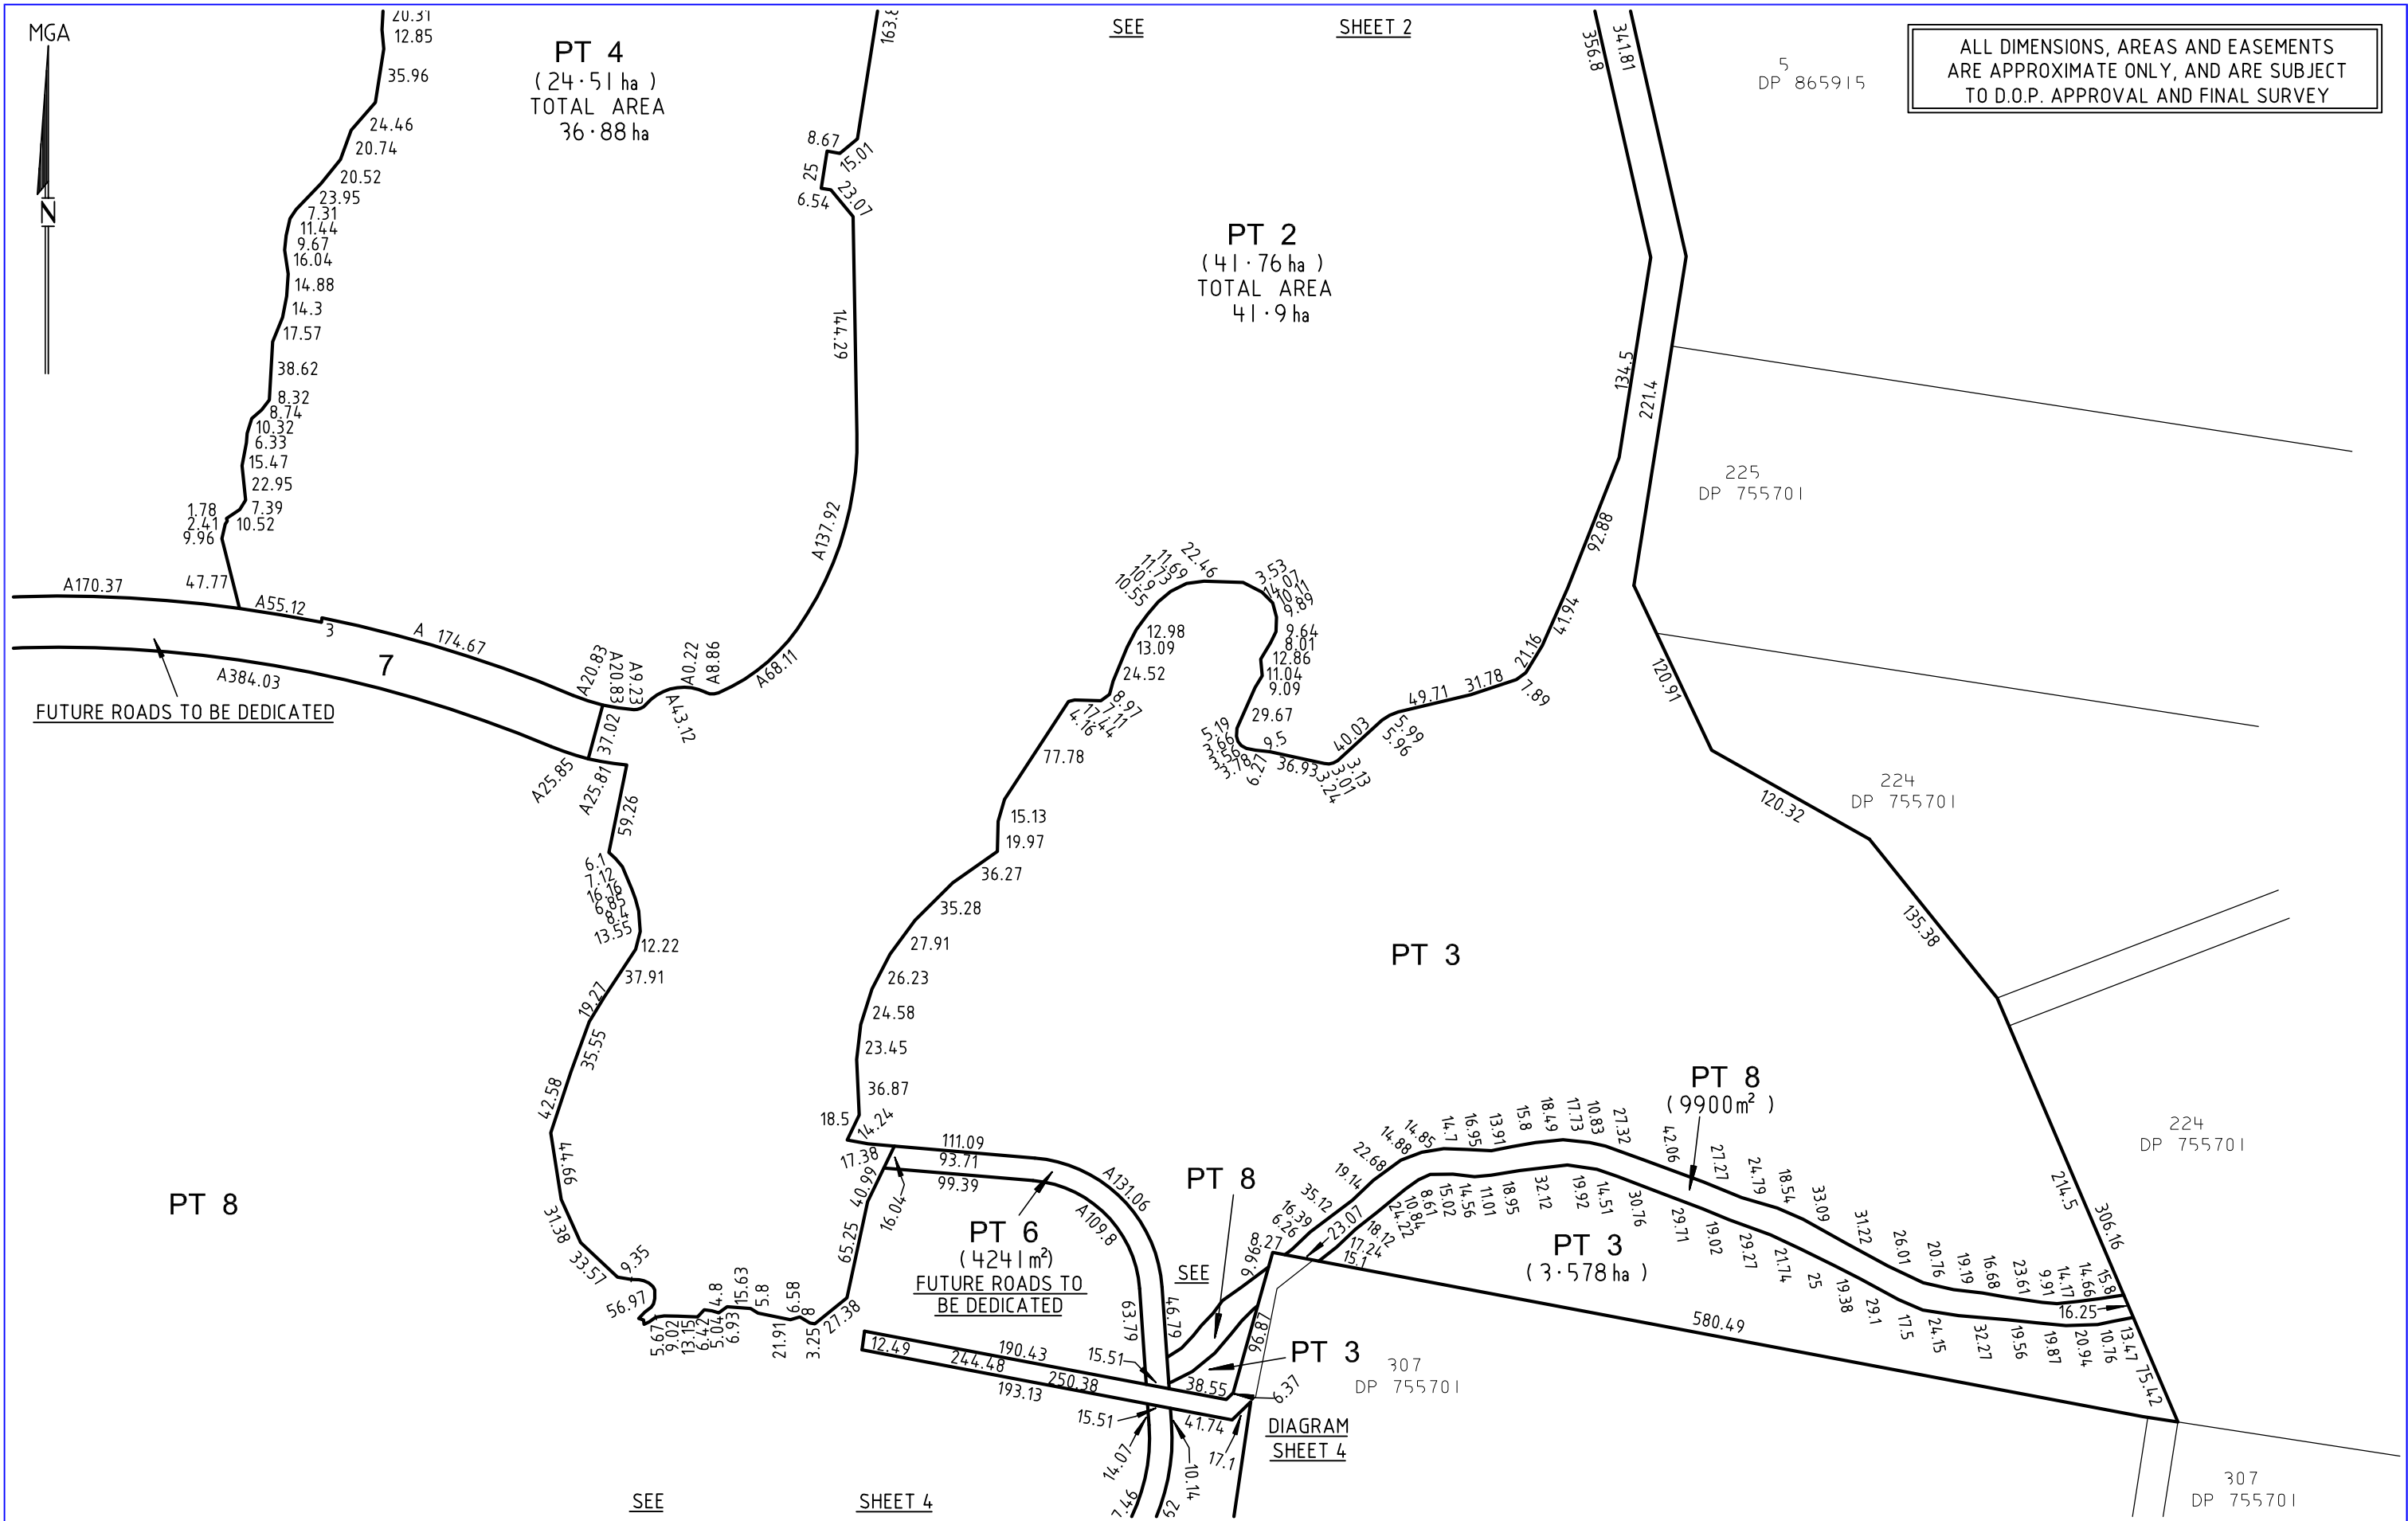

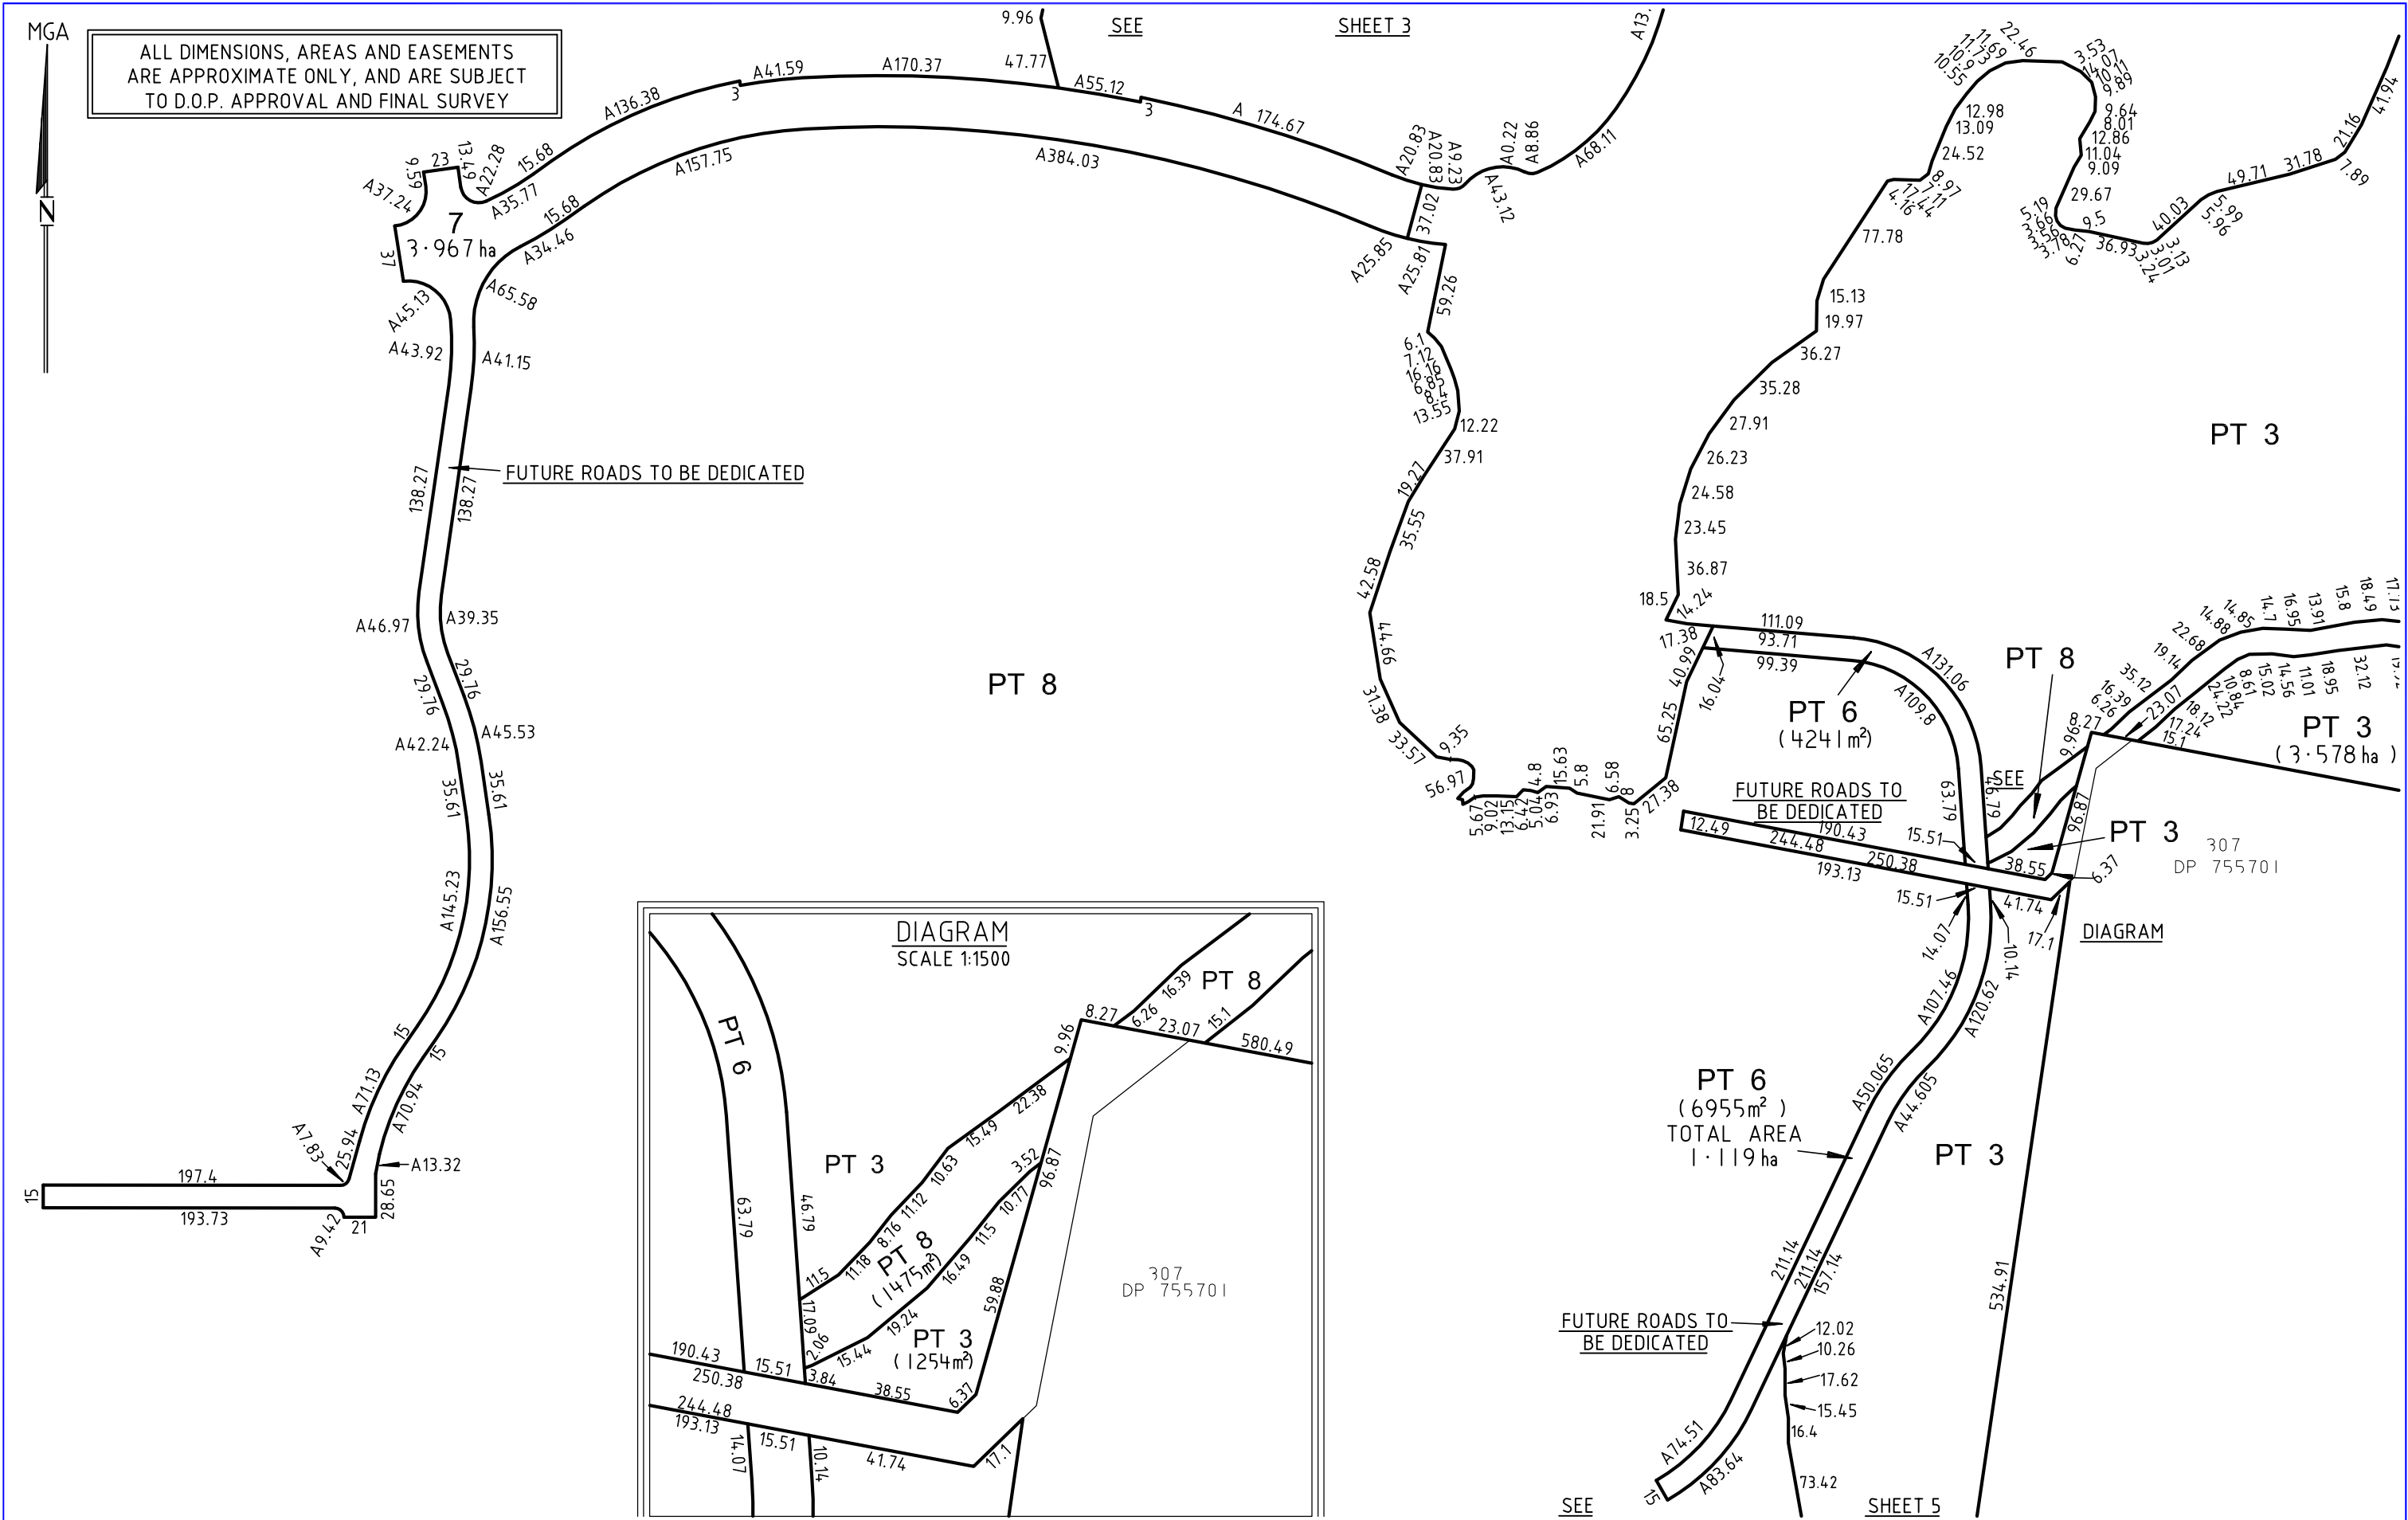

[illegible]

ALL UNDERGROUND SERVICES
SHOULD BE LOCATED ON SITE
BY RELEVANT AUTHORITIES
BEFORE ANY WORK IS COMMENCED

REGISTERED SURVEYORS & DEVELOPMENT CONSULTANTS

Ph. (07) 55366467 Fax (07)55367489 email: macsurv@landsurv.com.au

PLAN OF PROPOSED STAGED SUBDIVISION KINGS FOREST DEVELOPMENT FOR STAGE 1 PROJECT APPLICATION

LEVEL DATUM
DATE OF SURVEY
DATE 19.09.2011
DRAWN GMB
CHECKED DVE / BG
CAD FILE No. 34860-2_8 LOTS

REVISION C

SHEET 5 OF 5

JOB No
34860-2