


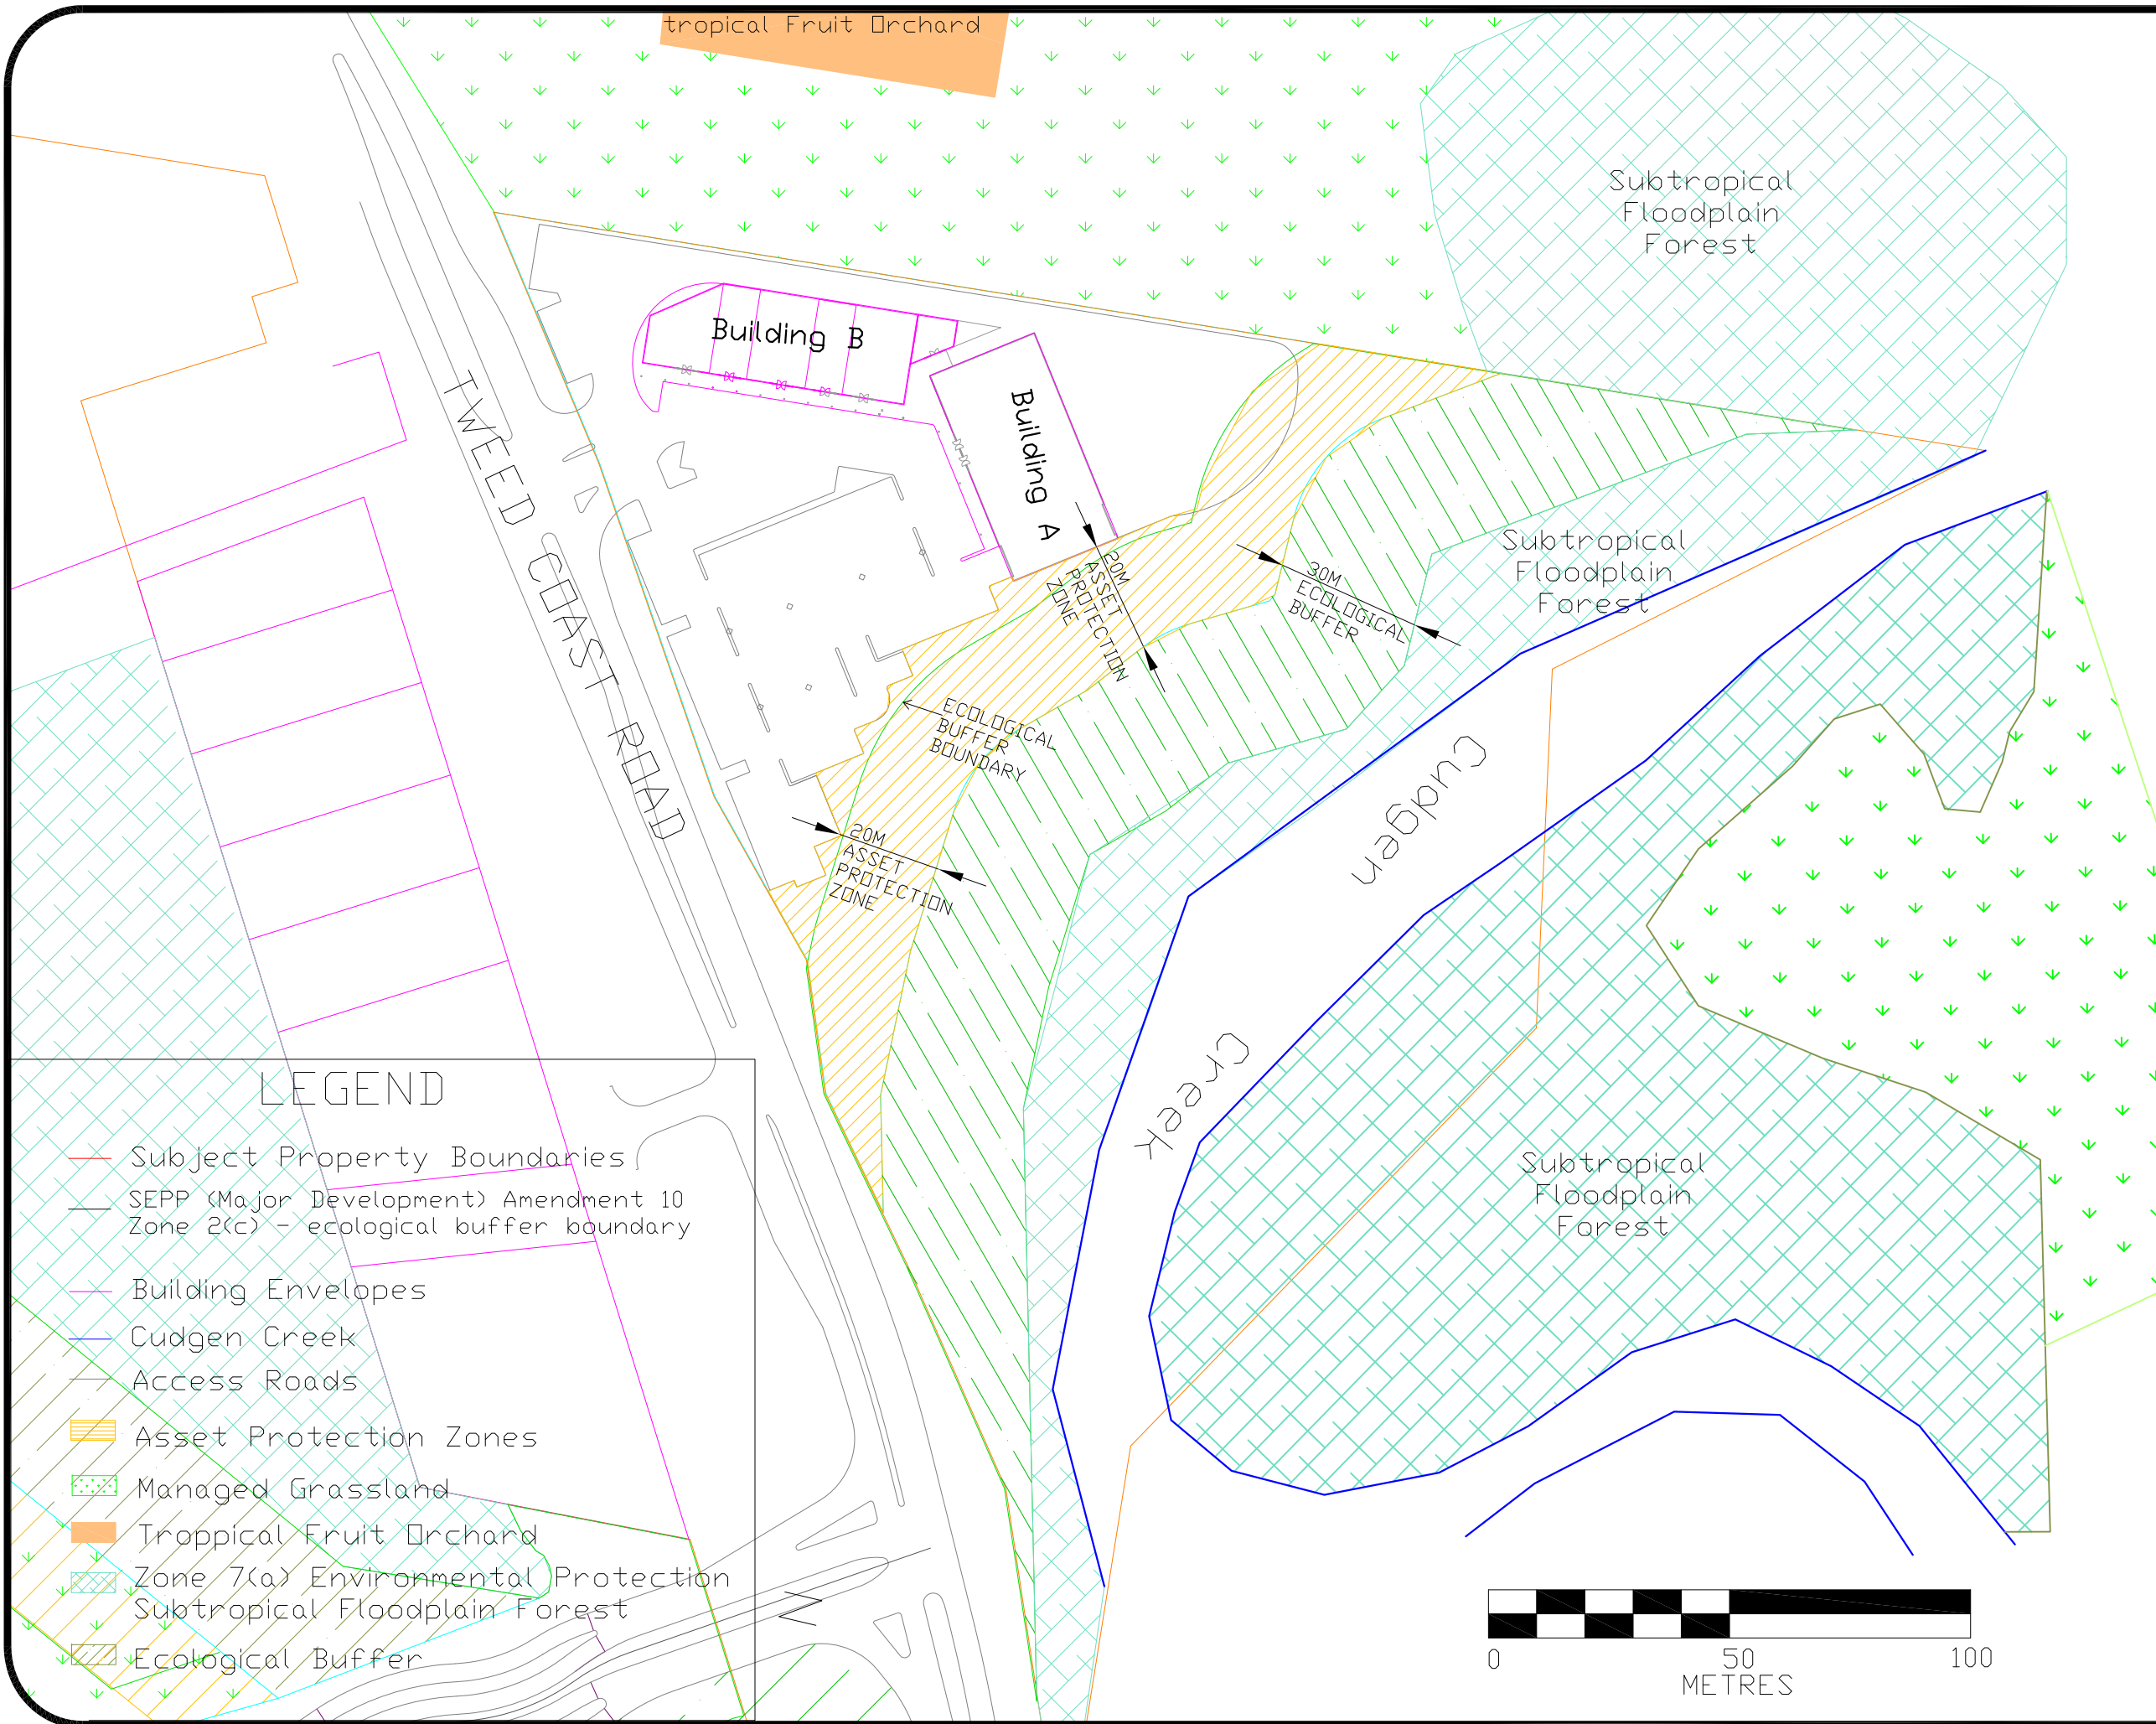

LEGEND

- Subject Property Boundaries
- SEPP (Major Development) Amendment 10 Zone 2(c) - ecological buffer boundary
- Building Envelopes
- Cudgen Creek
- Access Roads
- Asset Protection Zones
- Managed Grassland
- Tropical Fruit Orchard
- Zone 7(a) Environmental Protection
- Subtropical Floodplain Forest
- Ecological Buffer

General Notes

This drawing was prepared by Bushfiresafe (Aust) P/L to demonstrate the identified vegetation communities present within and adjacent to the development property and should not be used for any other purpose.

Vegetation line has not been surveyed and has been assumed for demonstration purposes

PLAN 2

PRECINCT 1

VEGETATION COMMUNITIES/ ASSET PROTECTION ZONES

Bushfiresafe (Aust) P/L
20 MacLachlan St
Maclean NSW 2463
(02) 6645 1099



CLIENT:
Project 28 P/L

Project
Bushfire Risk
Management Plan for
Residential Subdivision,
Kings Forest

Date: JAN 2011	Ref# 9079
Scale:	