
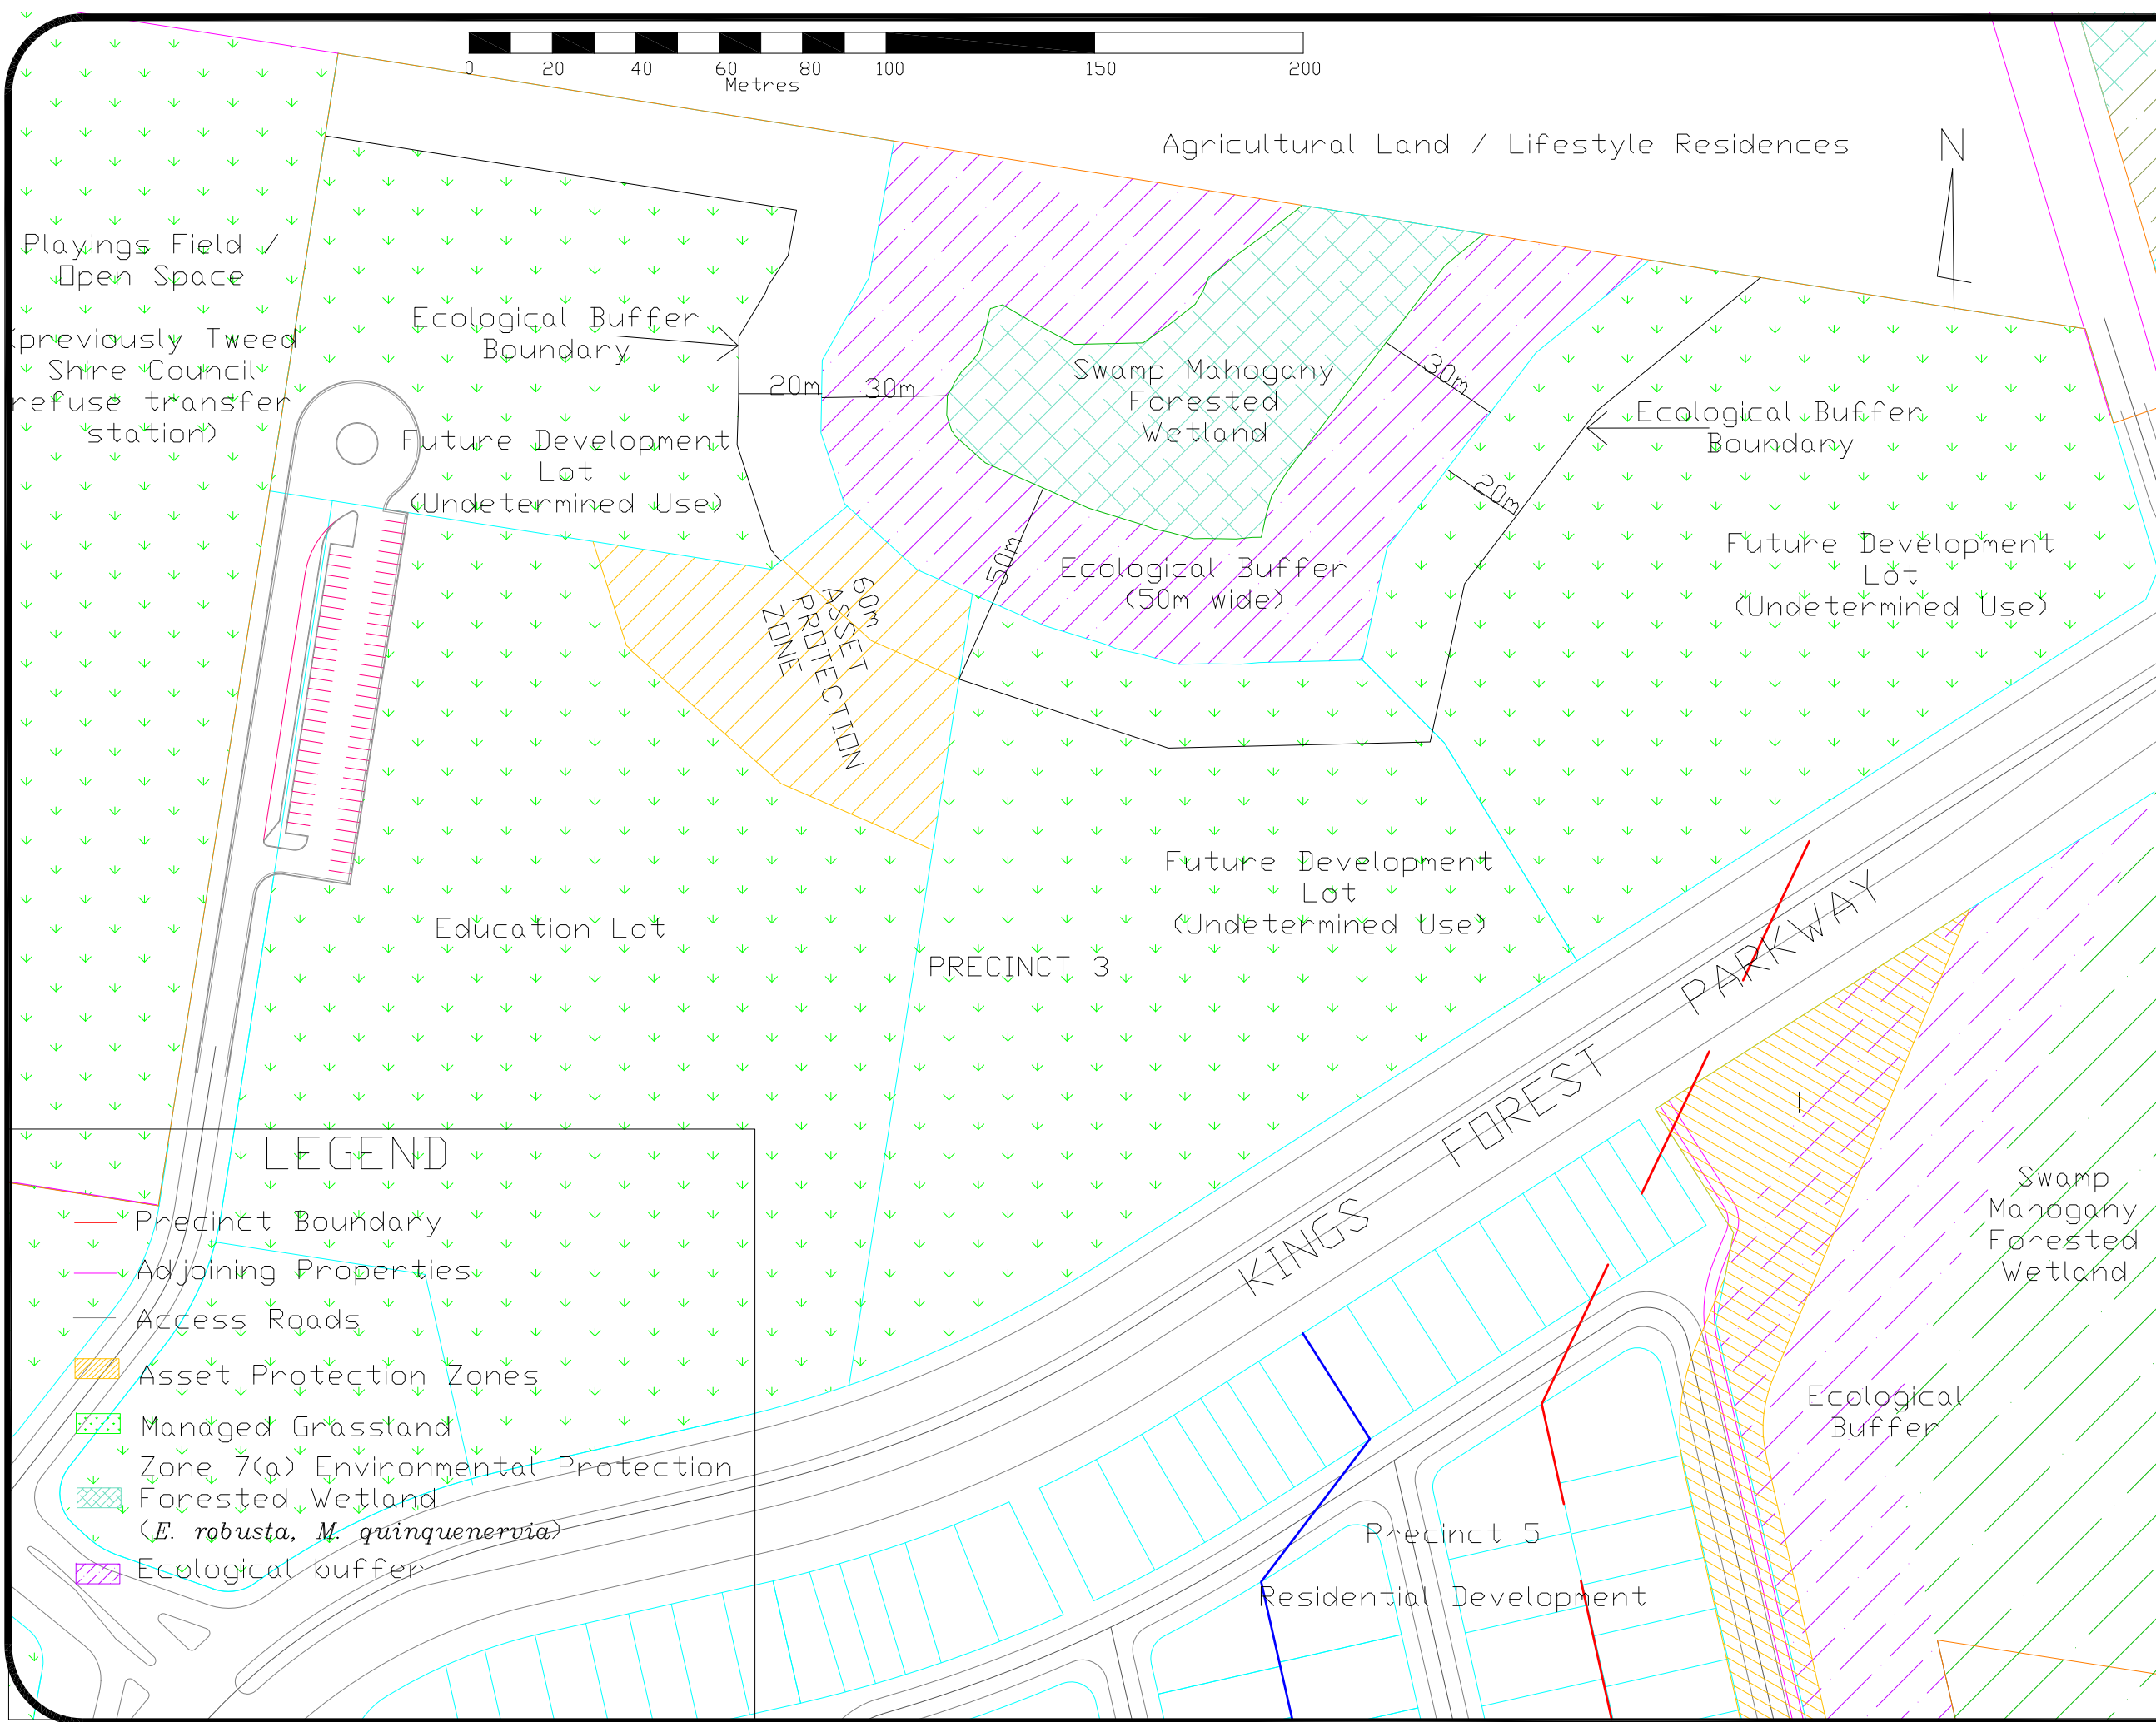


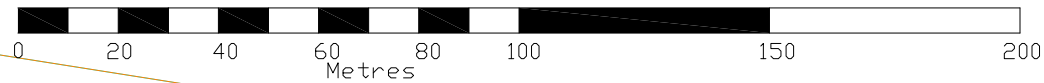

General Notes

This drawing was prepared by Bushfiresafe (Aust) P/L to demonstrate the identified vegetation communities present within and adjacent to the development property and should not be used for any other purpose.

Vegetation line has not been surveyed and has been assumed for demonstration purposes

PLAN 3

PRECINCT 3
EDUCATION LOT
VEGETATION
COMMUNITIES/
ASSET
PROTECTION
ZONES

Bushfiresafe
(Aust) P/L
20 MacLachlan St
Maclean NSW 2463
(02) 6645 1099

CLIENT:
Project 28 P/L

Project
Bushfire Risk
Management Plan
for
Residential Subdivision,
Kings Forest

Date: Dec. 2010	Ref# 9079
Scale: @ A3	