


LEGEND

- Subject Property Boundaries
- New Residential Lots
- Adjoining Lots
- SEPP (Major Development) Amendment 10 zone 2(c) - zone 7(l) boundary
- Access Roads
- Fire Trails
- Asset Protection Zones
- Ecological Buffer - Inner Zone
- Zone 7(l) Environmental Protection Open Forest / Tall Heath

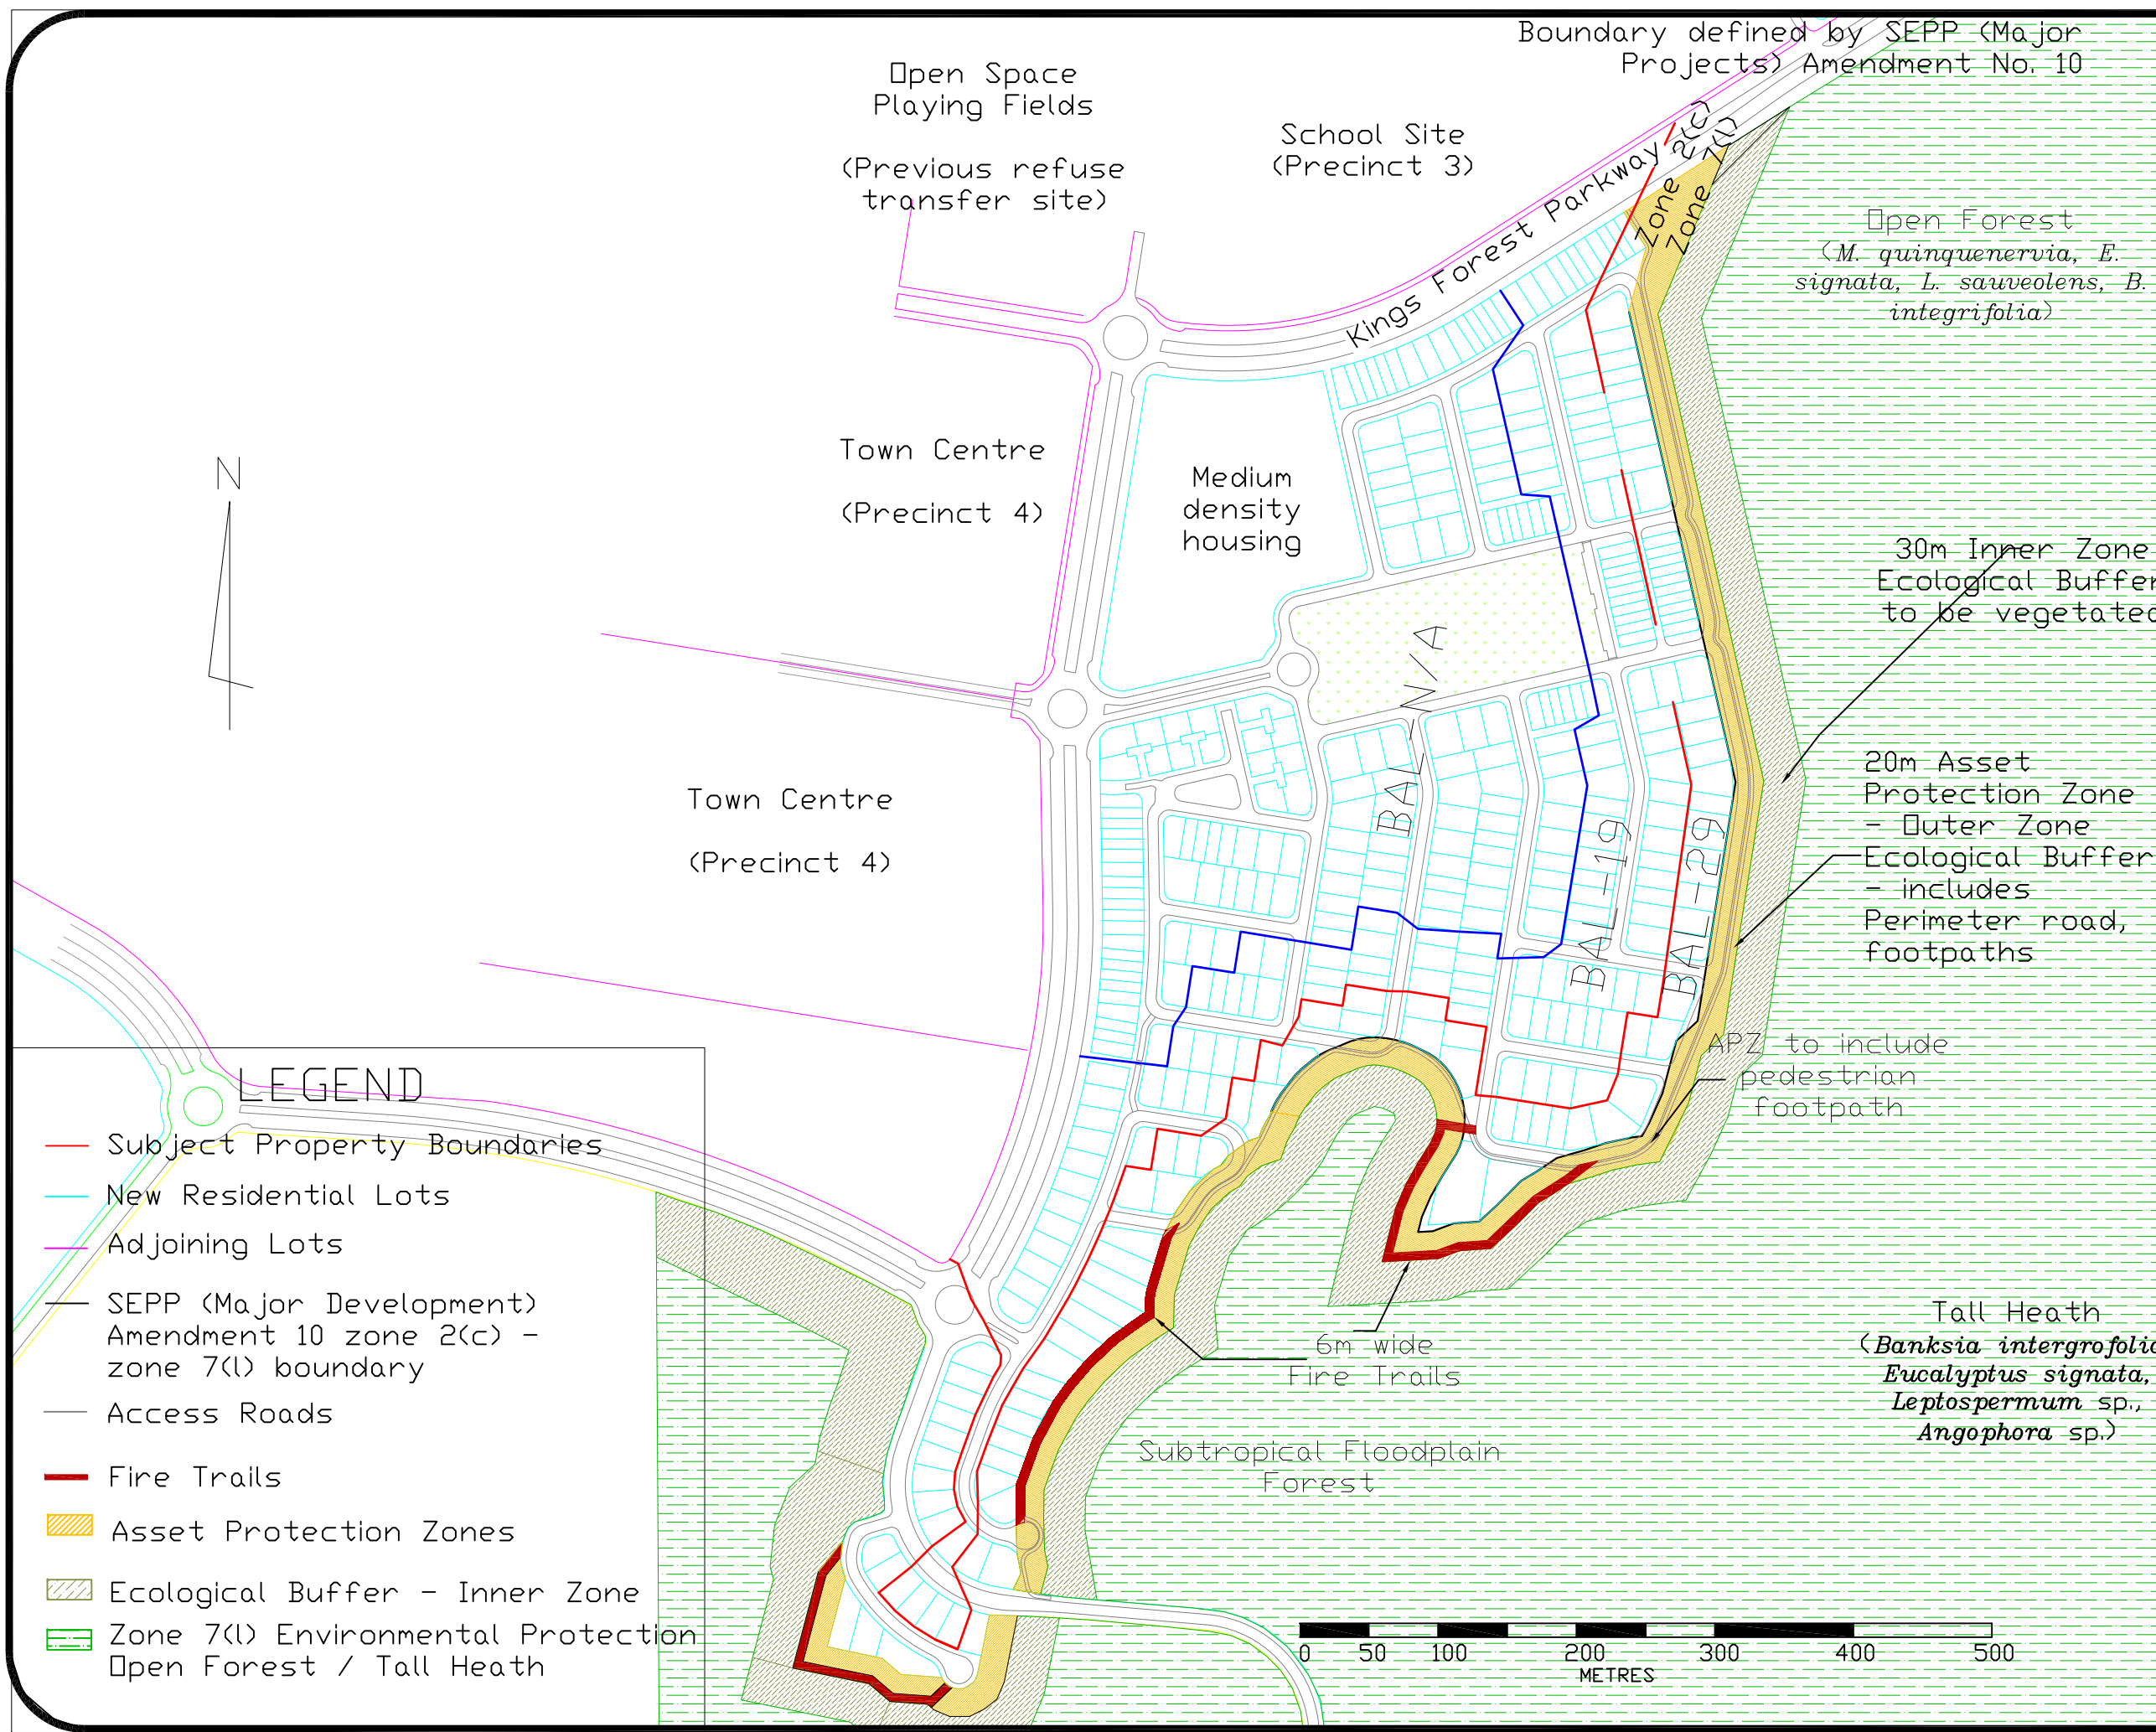

General Notes

This drawing was prepared by Bushfiresafe (Aust) P/L to demonstrate the identified vegetation communities present within and adjacent to the development property and should not be used for any other purpose.

Vegetation line has not been surveyed and has been assumed for demonstration purposes

PLAN 4

PRECINCT 5

VEGETATION COMMUNITIES/ ASSET PROTECTION ZONES

Bushfiresafe (Aust) P/L
20 MacLachlan St
Maclean NSW 2463
(02) 6645 1099



CLIENT:
Project 28 P/L

Project
Bushfire Risk
Management Plan
for
Residential Subdivision,
Kings Forest

Date: Dec.
2010

Ref#
9079

Scale: