


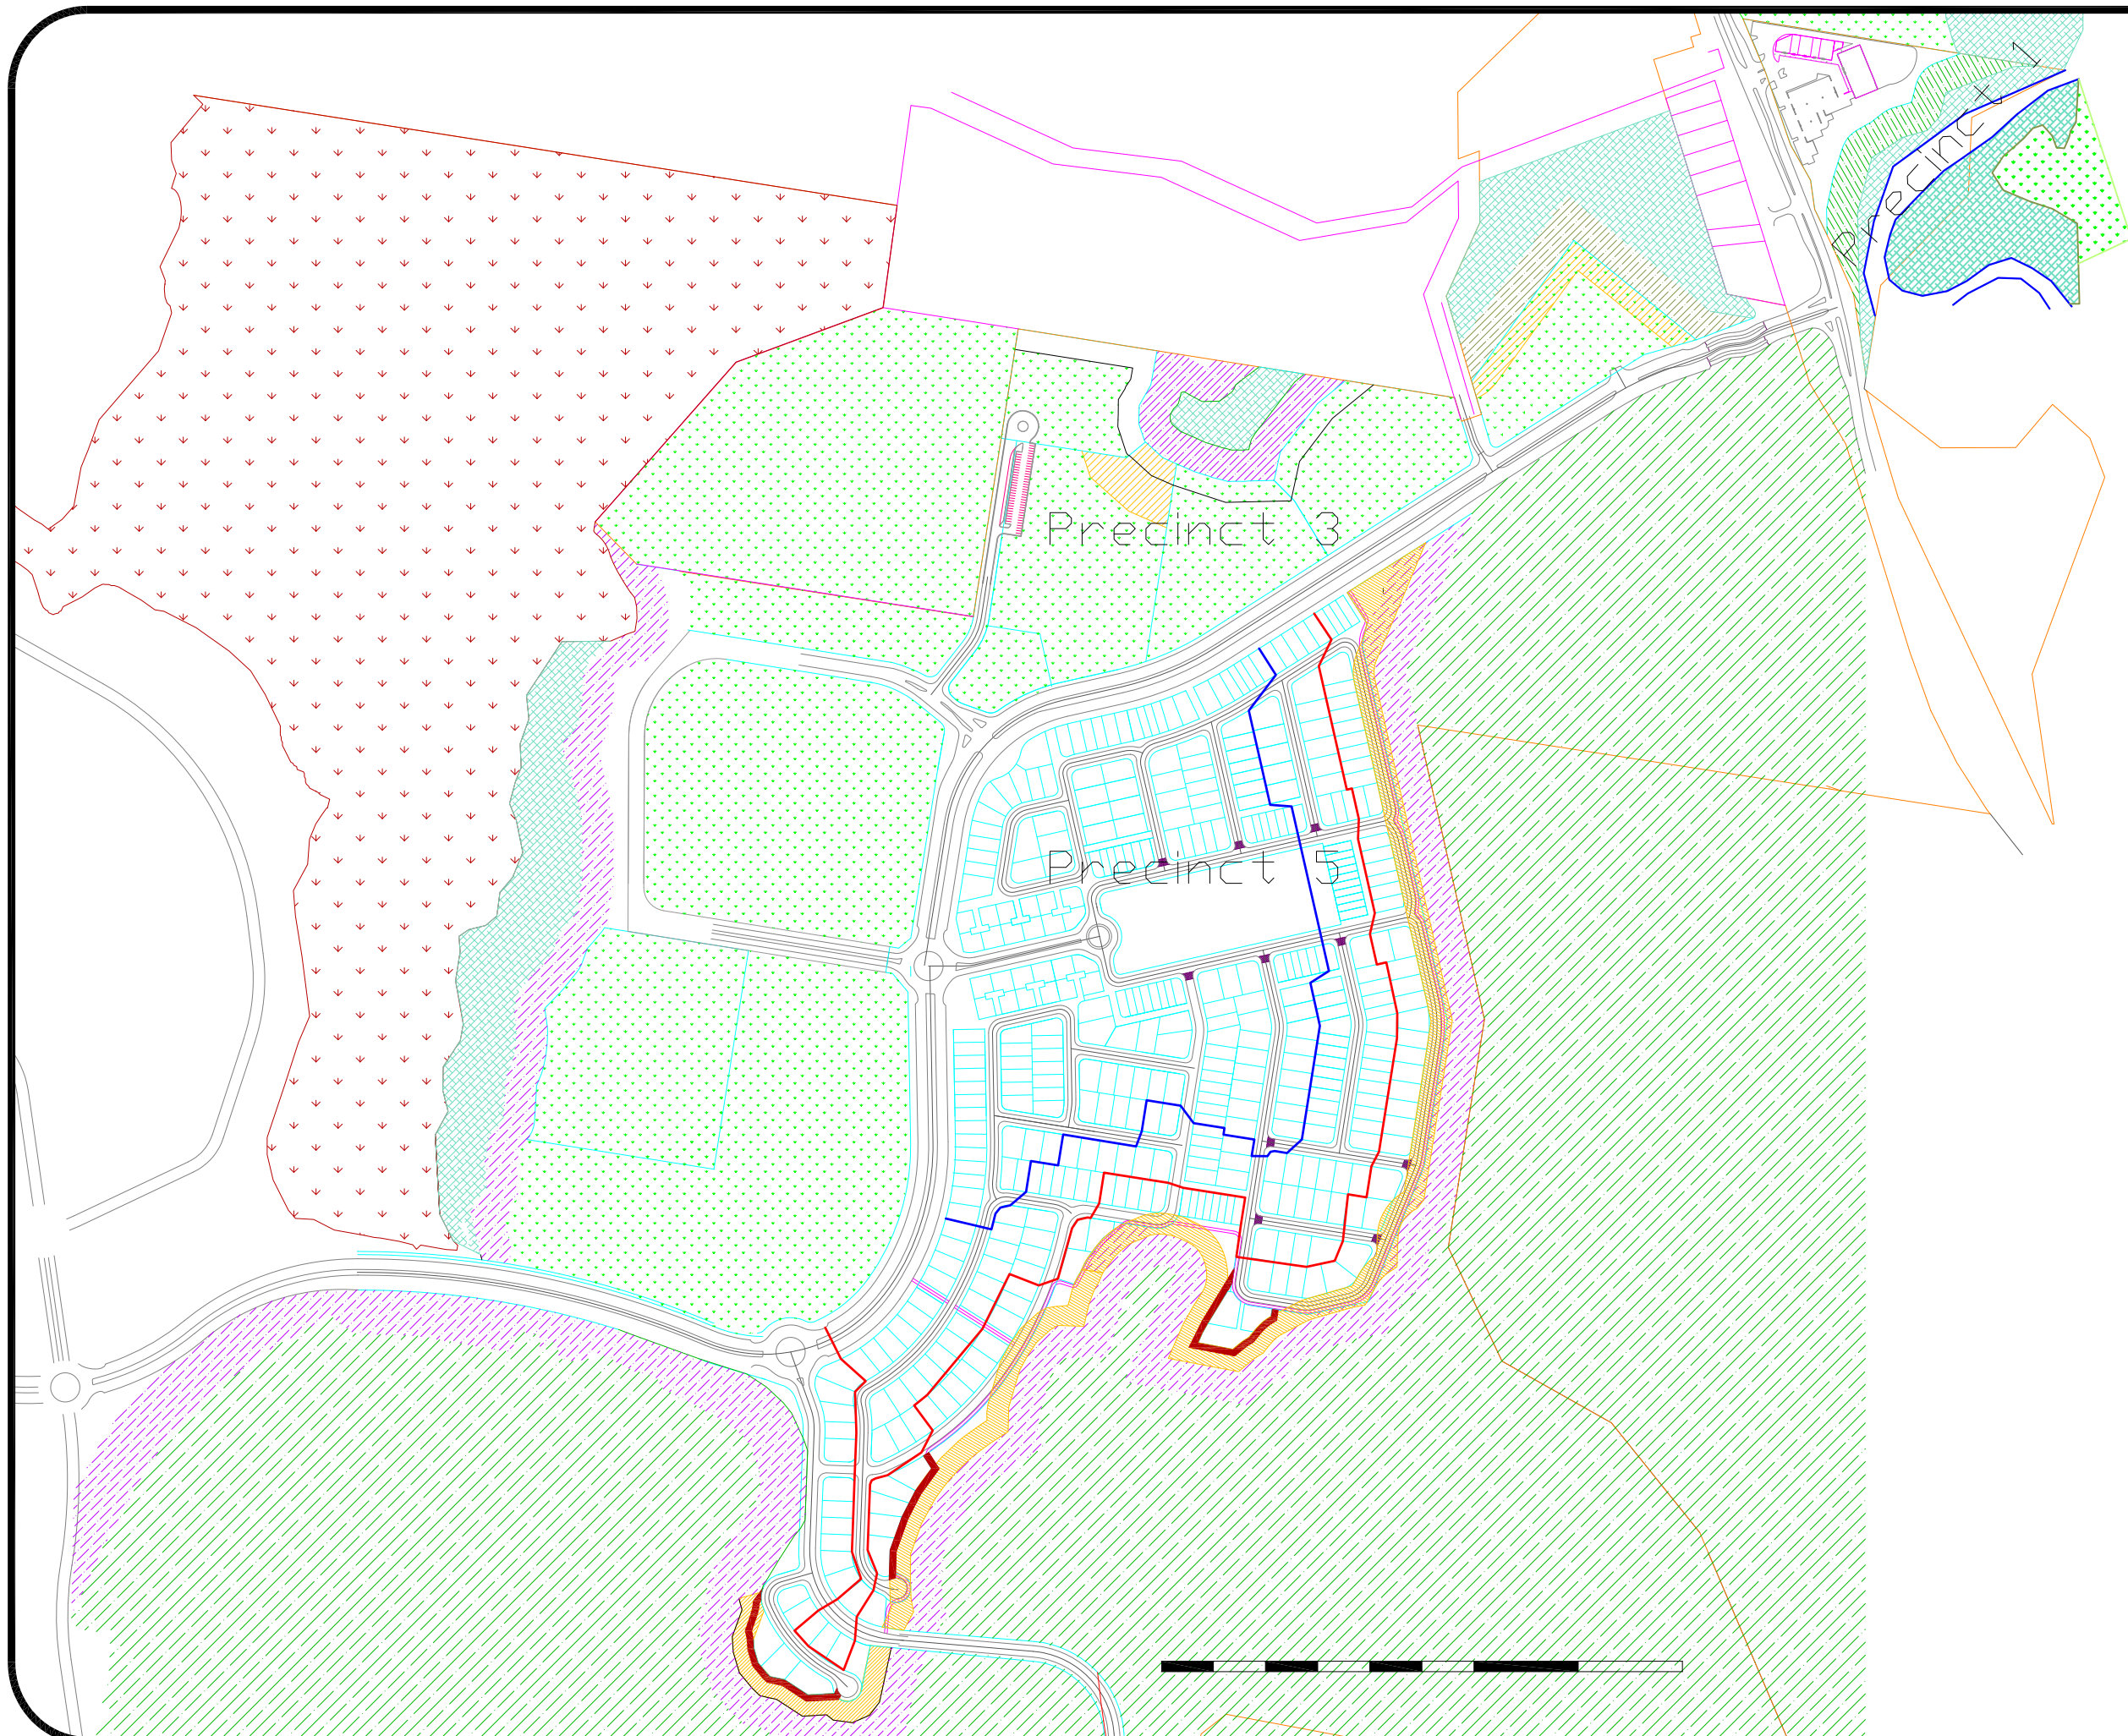

General Notes

PLAN 1
SITE LAYOUT

Bushfiresafe
(Aust) P/L
20 MacLachlan St
Maclean NSW 2463
(02) 6645 1099



CLIENT:
Project 28 P/L

Project
Bushfire Risk
Management Plan
for
Residential Subdivision,
Kings Forest

Date: Dec.
2010

Ref#
9079

Scale: