


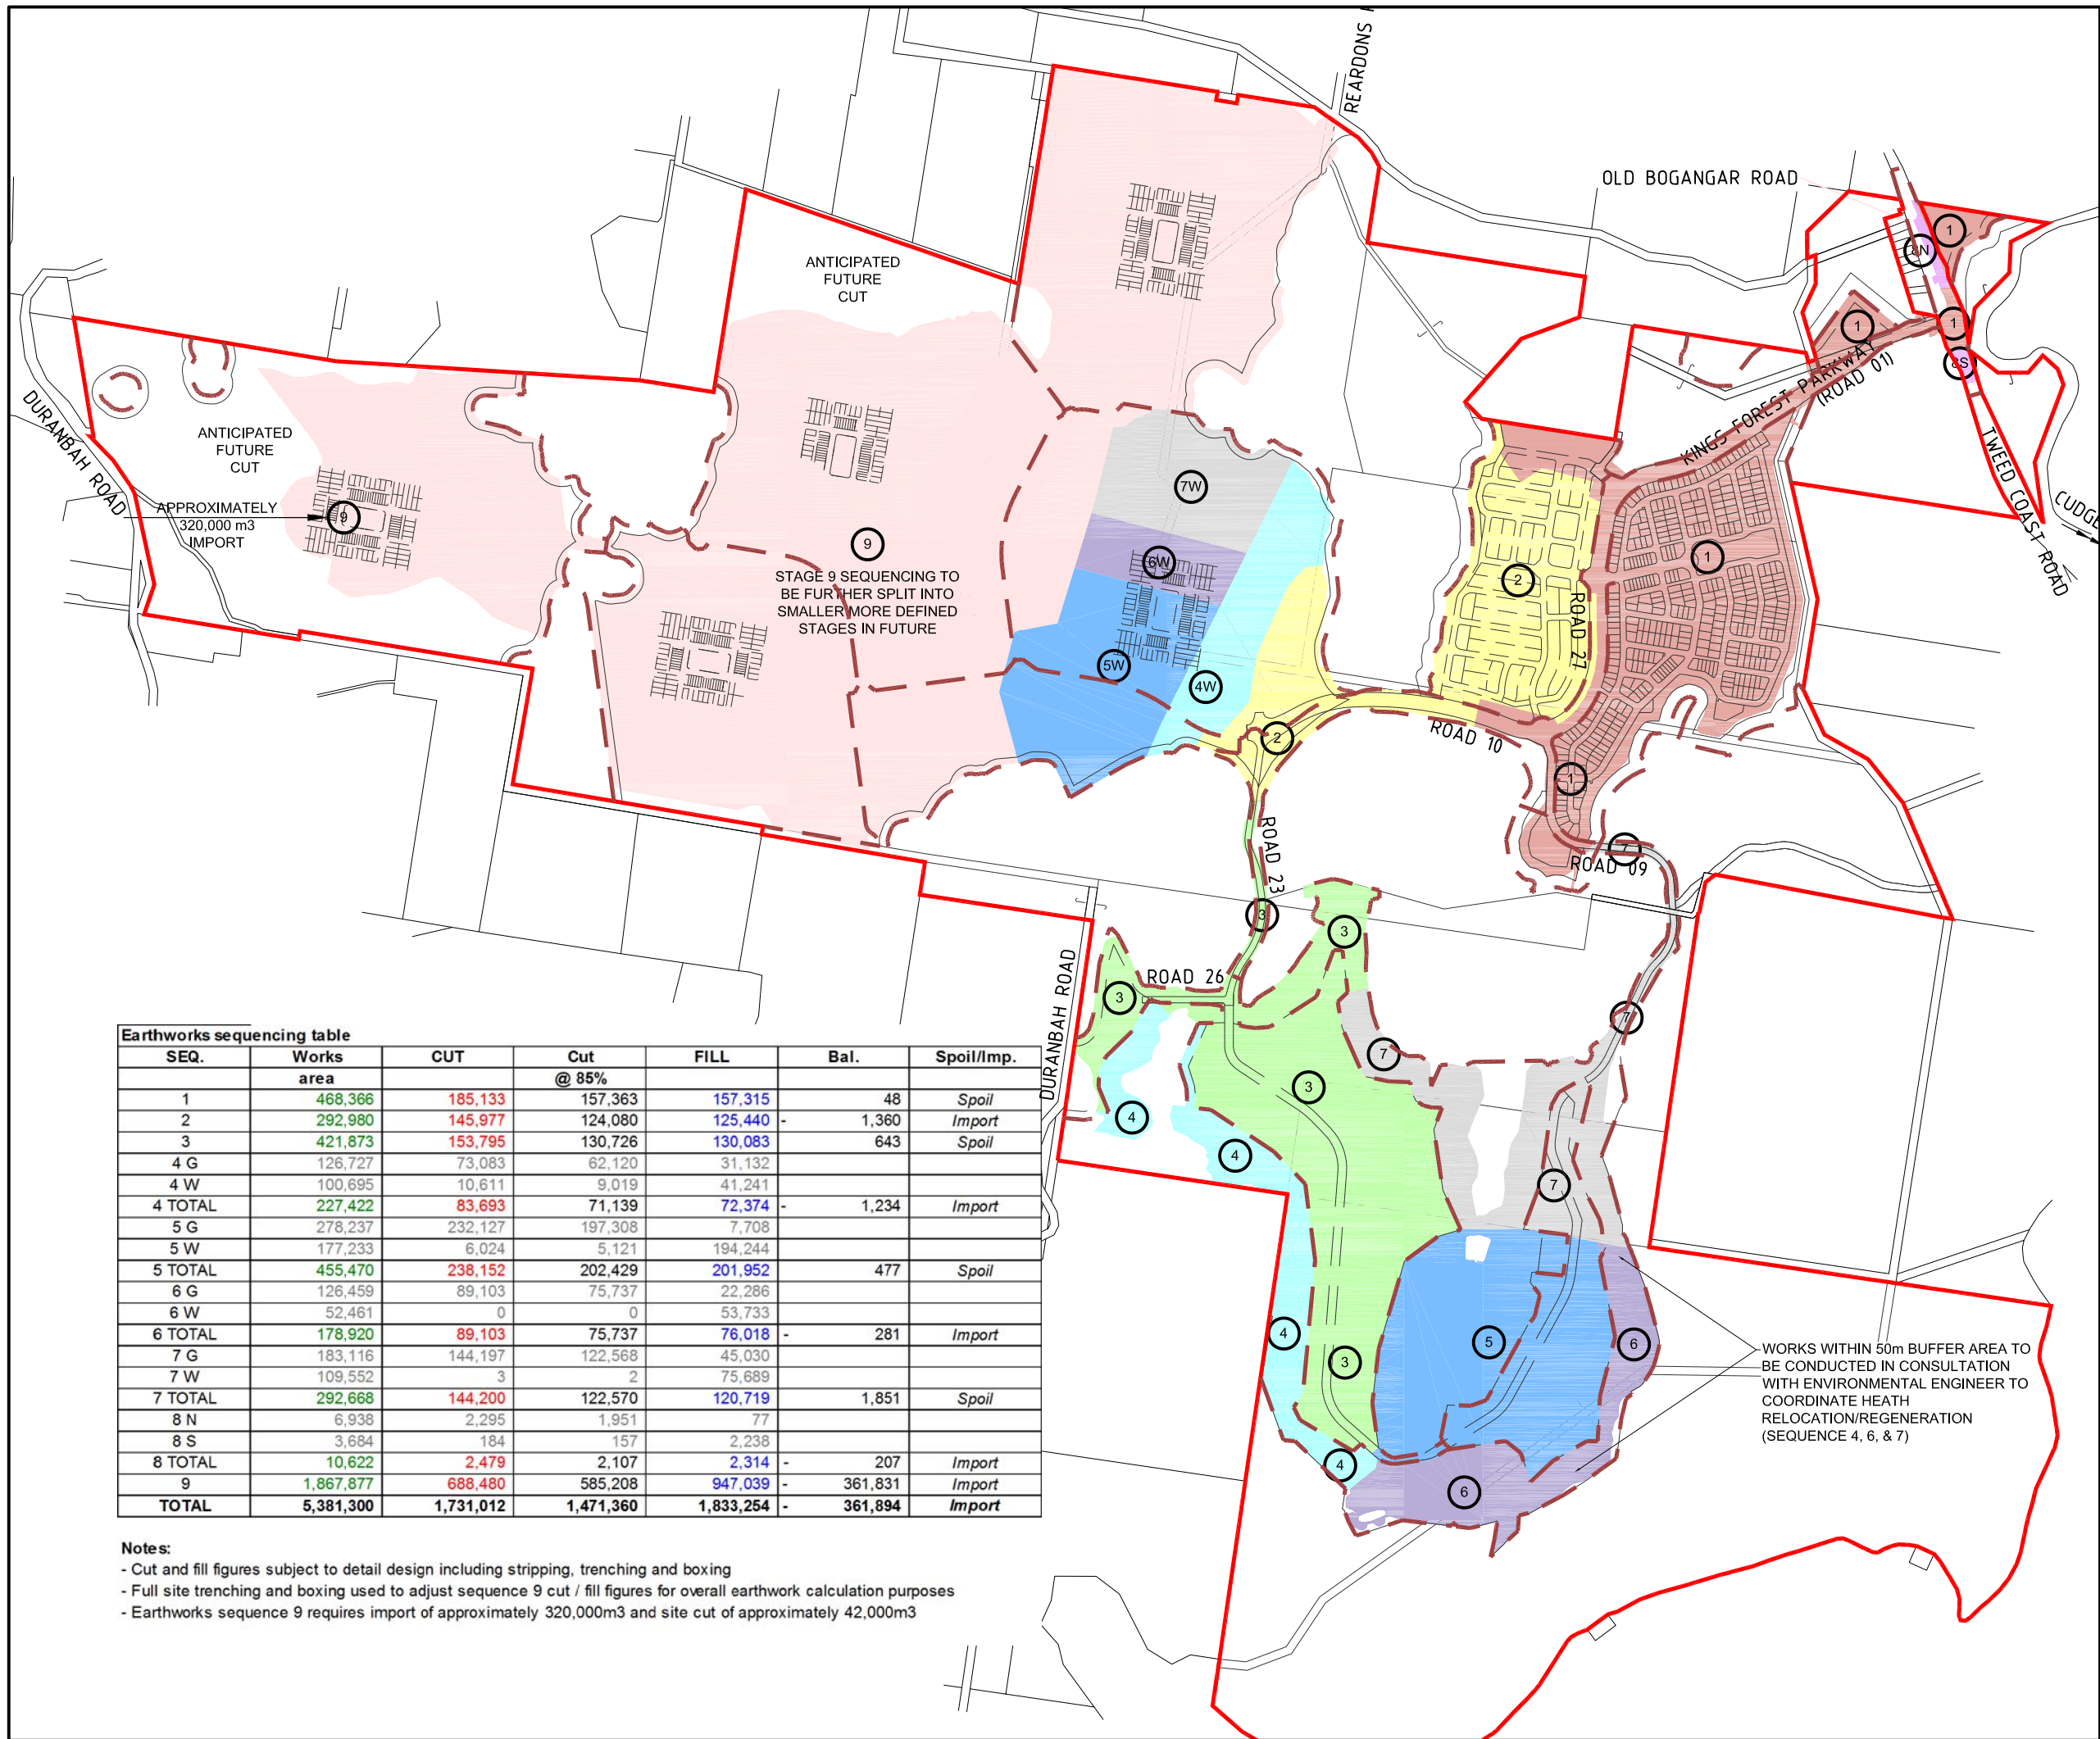

Earthworks sequencing table						
SEQ.	Works area	CUT	Cut @ 85%	FILL	Bal.	Spoil/Imp.
1	468,366	185,133	157,363	157,315	48	Spoil
2	292,980	145,977	124,080	125,440	1,360	Import
3	421,873	153,795	130,726	130,083	643	Spoil
4 G	126,727	73,083	62,120	31,132		
4 W	100,695	10,611	9,019	41,241		
4 TOTAL	227,422	83,693	71,139	72,374	1,234	Import
5 G	278,237	232,127	197,308	7,708		
5 W	177,233	6,024	5,121	194,244		
5 TOTAL	455,470	238,152	202,429	201,952	477	Spoil
6 G	126,459	89,103	75,737	22,286		
6 W	52,461	0	0	53,733		
6 TOTAL	178,920	89,103	75,737	76,018	281	Import
7 G	183,116	144,197	122,568	45,030		
7 W	109,552	3	2	75,689		
7 TOTAL	292,668	144,200	122,570	120,719	1,851	Spoil
8 N	6,938	2,295	1,951	77		
8 S	3,684	184	157	2,238		
8 TOTAL	10,622	2,479	2,107	2,314	207	Import
9	1,867,877	688,480	585,208	947,039	361,831	Import
TOTAL	5,381,300	1,731,012	1,471,360	1,833,254	361,894	Import

- Notes:
- Cut and fill figures subject to detail design including stripping, trenching and boxing
 - Full site trenching and boxing used to adjust sequence 9 cut / fill figures for overall earthwork calculation purposes
 - Earthworks sequence 9 requires import of approximately 320,000m3 and site cut of approximately 42,000m3

PROJECT NAME
KINGS FOREST
BULK EARTHWORKS PRECINCTS ,
& ESTATE MAJOR ACCESS WORKS

REAL PROPERTY DESCRIPTION
Lot 7 on DP875447, Part of Lot 6 on DP875446,
Lot 1 on DP781633, Lot 40 on DP7482,
Lot 2 on DP819015, Lot 1 on DP129737,
Lot 37A, 38A &39B ON DP13727,
Lot 1 on DP706497, Lot 76, 323, 272,
96 & 326 on DP755701
PARISH OF CUDGEN, COUNTY OF ROUS .

CLIENT
PROJECT 28
PTY LTD



0 750 1500 2250 3000 3750m
Scale 1:75000 - A1 (1:150000 - A3)

ISSUES	DATE	
TENDER		
STATE AUTHORITY		
CONSTRUCTION		

A	23-08-12	ISSUE FOR INFORMATION
PRE	DATE	AMENDMENT

COPYRIGHT IS VESTED IN MORTONS URBAN SOLUTIONS AND
WRITTEN CONSENT IS REQUIRED PRIOR TO REPRODUCTION.
COPYRIGHT MORTONS URBAN SOLUTIONS 2000 .
DO NOT SCALE FROM THIS DRAWING.

ALL DRAWINGS ARE TO BE READ IN CONJUNCTION
WITH 001-NOTES AND 002-LEGEND

ASSOCIATED CONSULTANTS

LANDSURV Pty. Ltd.
14 Enid St.,
TWEED HEADS NSW 2485
Ph. (07) 55367055

GILBERT+SUTHERLAND
agricultural and environmental scientists

DRAWING TITLE

BULK EARTHWORKS
SEQUENCING DIAGRAM

MORTONS
urbansolutions
Urban & Regional Planning
Civil Engineering
Project Coordination

MUS Pty Ltd T/As: Postal Address
Mortons-Urban Solutions PO Box 2484
ABN 39 116 375 065 Southport QLD 4215
mortons@urbansolutions.net.au
www.urbansolutions.net.au
Tel 07 5571 1099 Gold Coast Office
Fax 07 5571 1088 Suite 9, 19 Short St
Southport QLD 4215

DESIGNED RB DRAWN BL

APPROVED DATE 23.08.12

DRAWING NUMBER AMEND.

12301-ALL-041 A

