


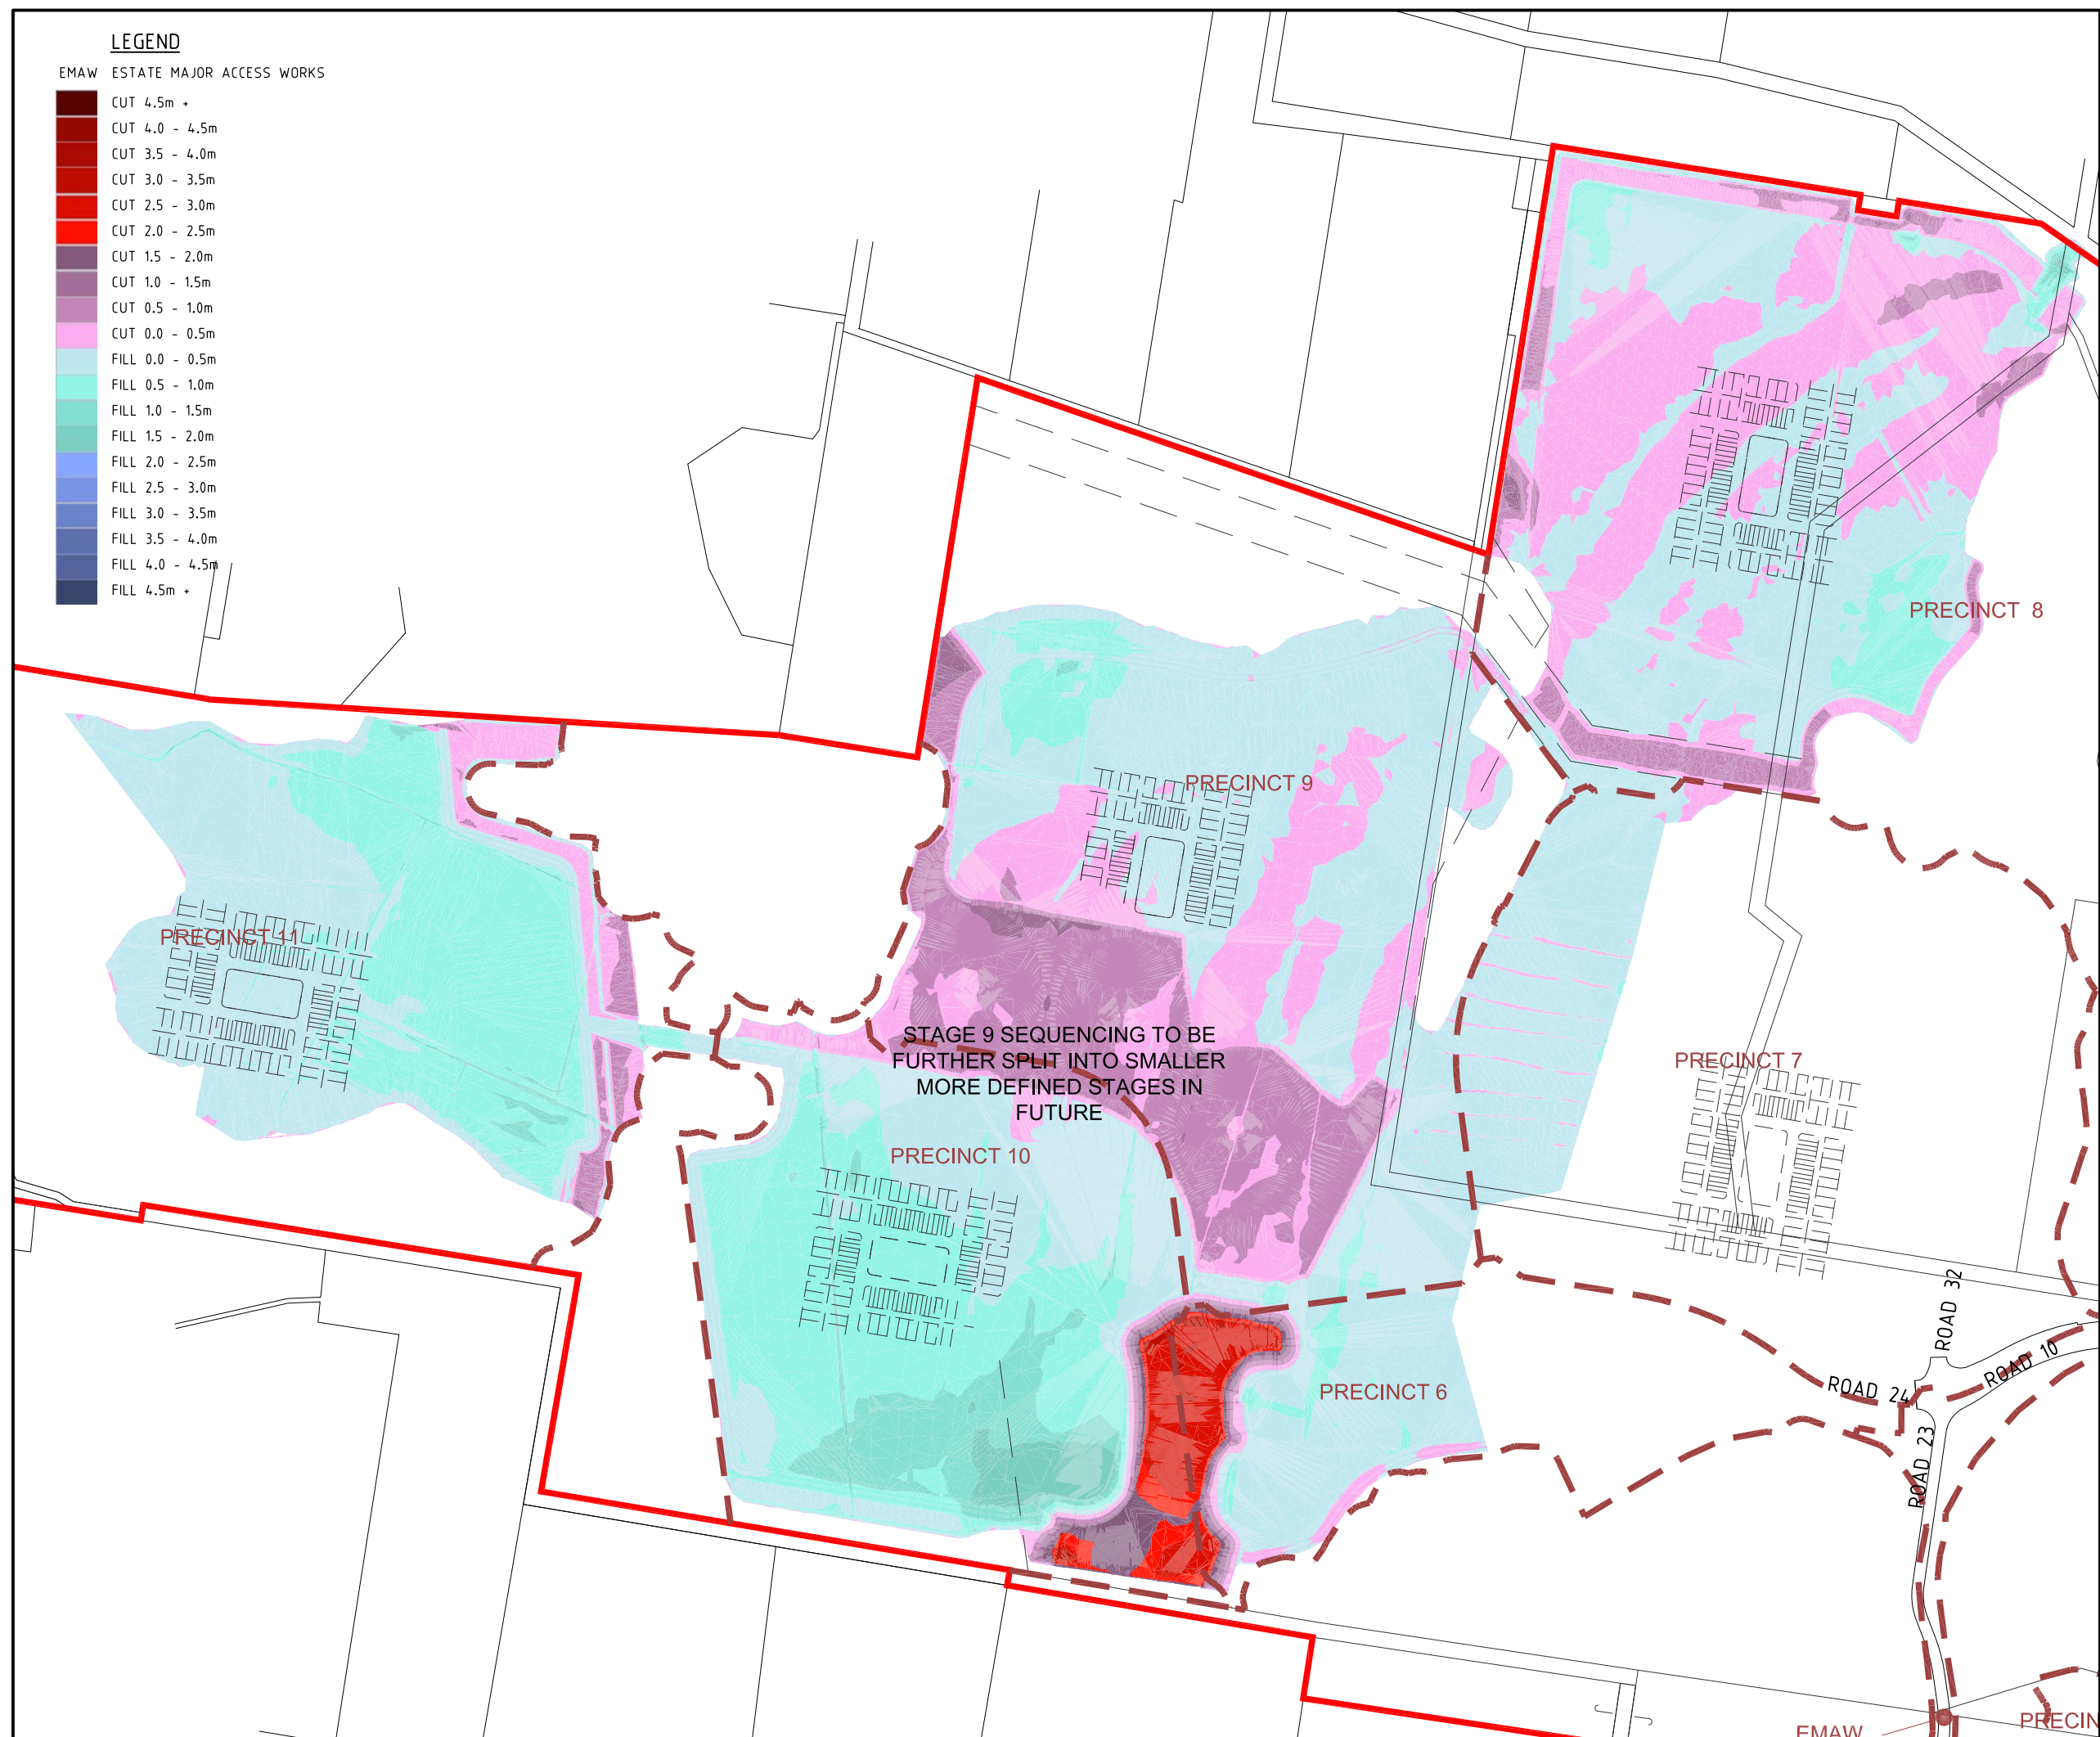

PROJECT NAME
**KINGS
FOREST**
BULK EARTHWORKS PRECINCTS ,
& ESTATE MAJOR ACCESS WORKS

REAL PROPERTY DESCRIPTION
 Lot 7 on DP875447, Part of Lot 6 on DP875446,
 Lot 1 on DP781633, Lot 40 on DP7482,
 Lot 2 on DP819015, Lot 1 on DP129737,
 Lot 37A, 38A & 39B ON DP13727,
 Lot 1 on DP706497, Lot 76, 323, 272,
 96 & 326 on DP755701
 PARISH OF CUDGEN, COUNTY OF ROUS .

CLIENT
PROJECT 28
PTY LTD



0 40 80 120 160 200m
Scale 1:4000 - A1 (1:8000 - A3)

ISSUES	DATE	
TENDER		
STATE AUTHORITY		
CONSTRUCTION		

A	24.08.12	ISSUE FOR INFORMATION
P R E	D A T E	A M E N D M E N T

COPYRIGHT IS VESTED IN MORTONS URBAN SOLUTIONS AND
WRITTEN CONSENT IS REQUIRED PRIOR TO REPRODUCTION.
COPYRIGHT MORTONS URBAN SOLUTIONS 2000 .
DO NOT SCALE FROM THIS DRAWING.

ALL DRAWINGS ARE TO BE READ IN CONJUNCTION
WITH 001-NOTES AND 002-LEGEND

ASSOCIATED CONSULTANTS
LANDSURV Pty. Ltd.
14 Enid St.,
TWEED HEADS NSW 2485
Ph. (07) 55367055

GILBERT+SUTHERLAND
agricultural and environmental scientists

DRAWING TITLE	
---------------	--

BULK EARTHWORKS
SEQUENCING DIAGRAM
SEQUENCE 9
DETAIL SHEET



MORTONS
urban**solutions**
Urban & Regional Planning
Civil Engineering
Project Coordination

MUS Pty Ltd T/As: Postal Address
Mortons-Urban Solutions PO Box 2484
ABN: 39 116 375 065 Southport QLD 4215
mortons@urbansolutions.net.au
www.urbansolutions.net.au Gold Coast Office
Tel 07 5571 1099 Suite 9, 19 Short St
Fax 07 5571 1088 Southport QLD 4215

DESIGNED RB	DRAWN BL
APPROVED	DATE 24.08.12

DRAWING NUMBER	AMEND.
12301-A11-050	A