



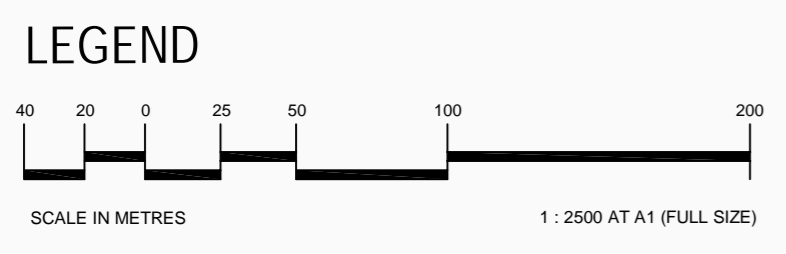

LEGEND:

19.5 Ha HEATH ZONES
 include earthworked areas to be planted, koala food trees undisturbed to be planted, undisturbed areas that are regenerating and undisturbed areas that will be rehabilitated.

KINGS FOREST
 KINGSCLIFF N.S.W. AUSTRALIA
CUDGEN PADDOCK GOLF COURSE
 LAYOUT AND HEATH ZONES

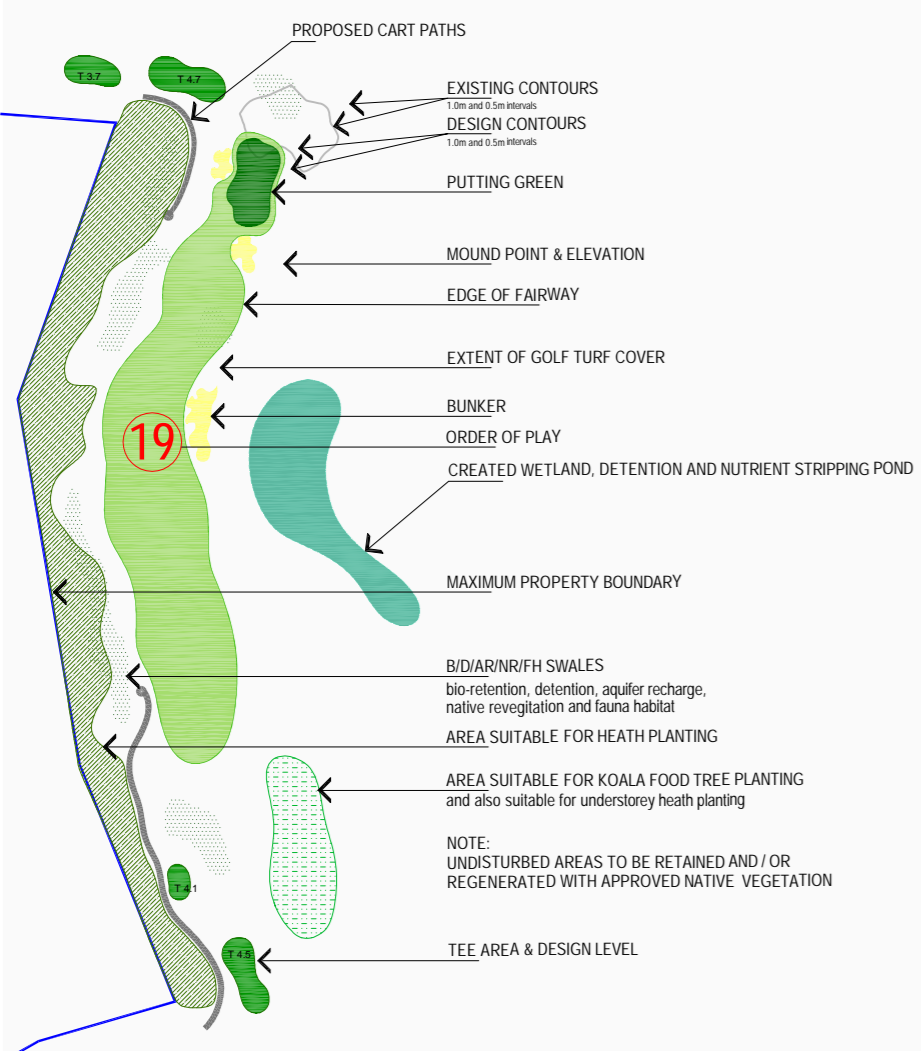

prepared by:

GND GOLF DESIGN

3 / 2 Coast Road, HASTINGS POINT, NSW 2489
 PH: (02) 6676 2949
 FAX: (02) 6676 0262
 EMAIL: graham@gndgolf.com.au
 ACN 059 803 922

DATE:
September '11

DRAWING No.:
G205.GP.04 B

A - amend holes 4, 5 & 6 for heath and hole 7 for K5
 B - Western entry road relocated and heath area confirmed