



# KINGS FOREST

KINGSCLIFF N.S.W. AUSTRALIA

## CUDGEN PADDOCK GOLF COURSE GRADING PLAN

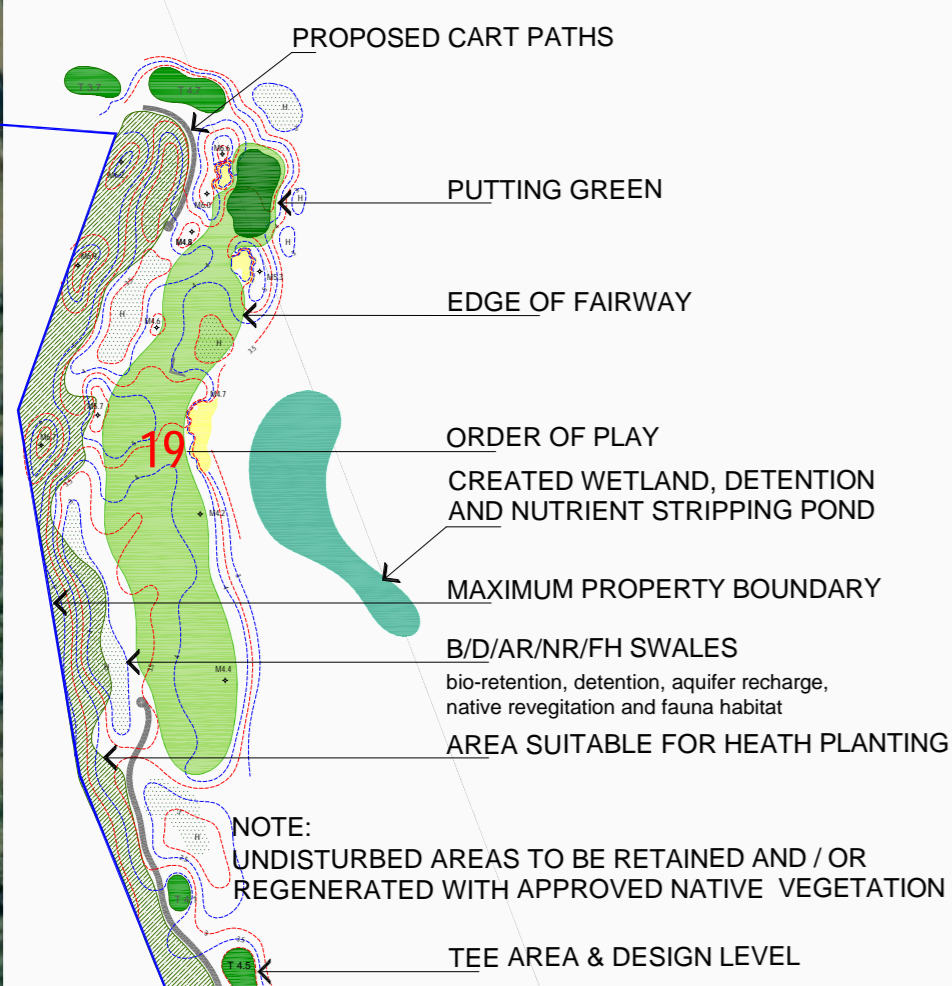

### LEGEND

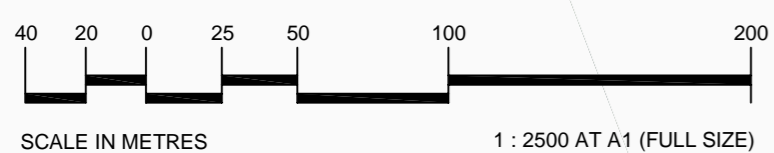

prepared by:

**GND**  
GOLF DESIGN

3 / 2 Coast Road, HASTINGS POINT, NSW 2489  
PH: (02) 6676 2949  
FAX: (02) 6676 1363  
EMAIL: graham@gndgolf.com.au  
ACN 059 803 922

DATE:  
September '11

DRAWING No:  
**G205.GP.05 B**  
A - amend holes 4, 5 & 6 for heath and hole 7 for K5  
B - Western entry road relocated

RESIDENTIAL  
31.8 Ha  
GENERAL PAD LEVEL 4.35

RESIDENTIAL  
15.0 Ha  
GENERAL PAD LEVEL 4.35

K5 HERITAGE SITE  
NO EXCAVATION

PUBLIC ACCESS TO BUSH TRACK

FUTURE DEVELOPMENT  
INCLUDING CAR PARKING  
GOLF OPERATIONS

RETRIBUTION TO BE PAID TO  
CUDGEN Paddock & DISTRICT  
COUNCIL FOR THE USE OF THE  
GOLF COURSE COURSE

RANGE

MAINTENANCE  
COMPOUND

PUBLIC ACCESS TO BUSH

