



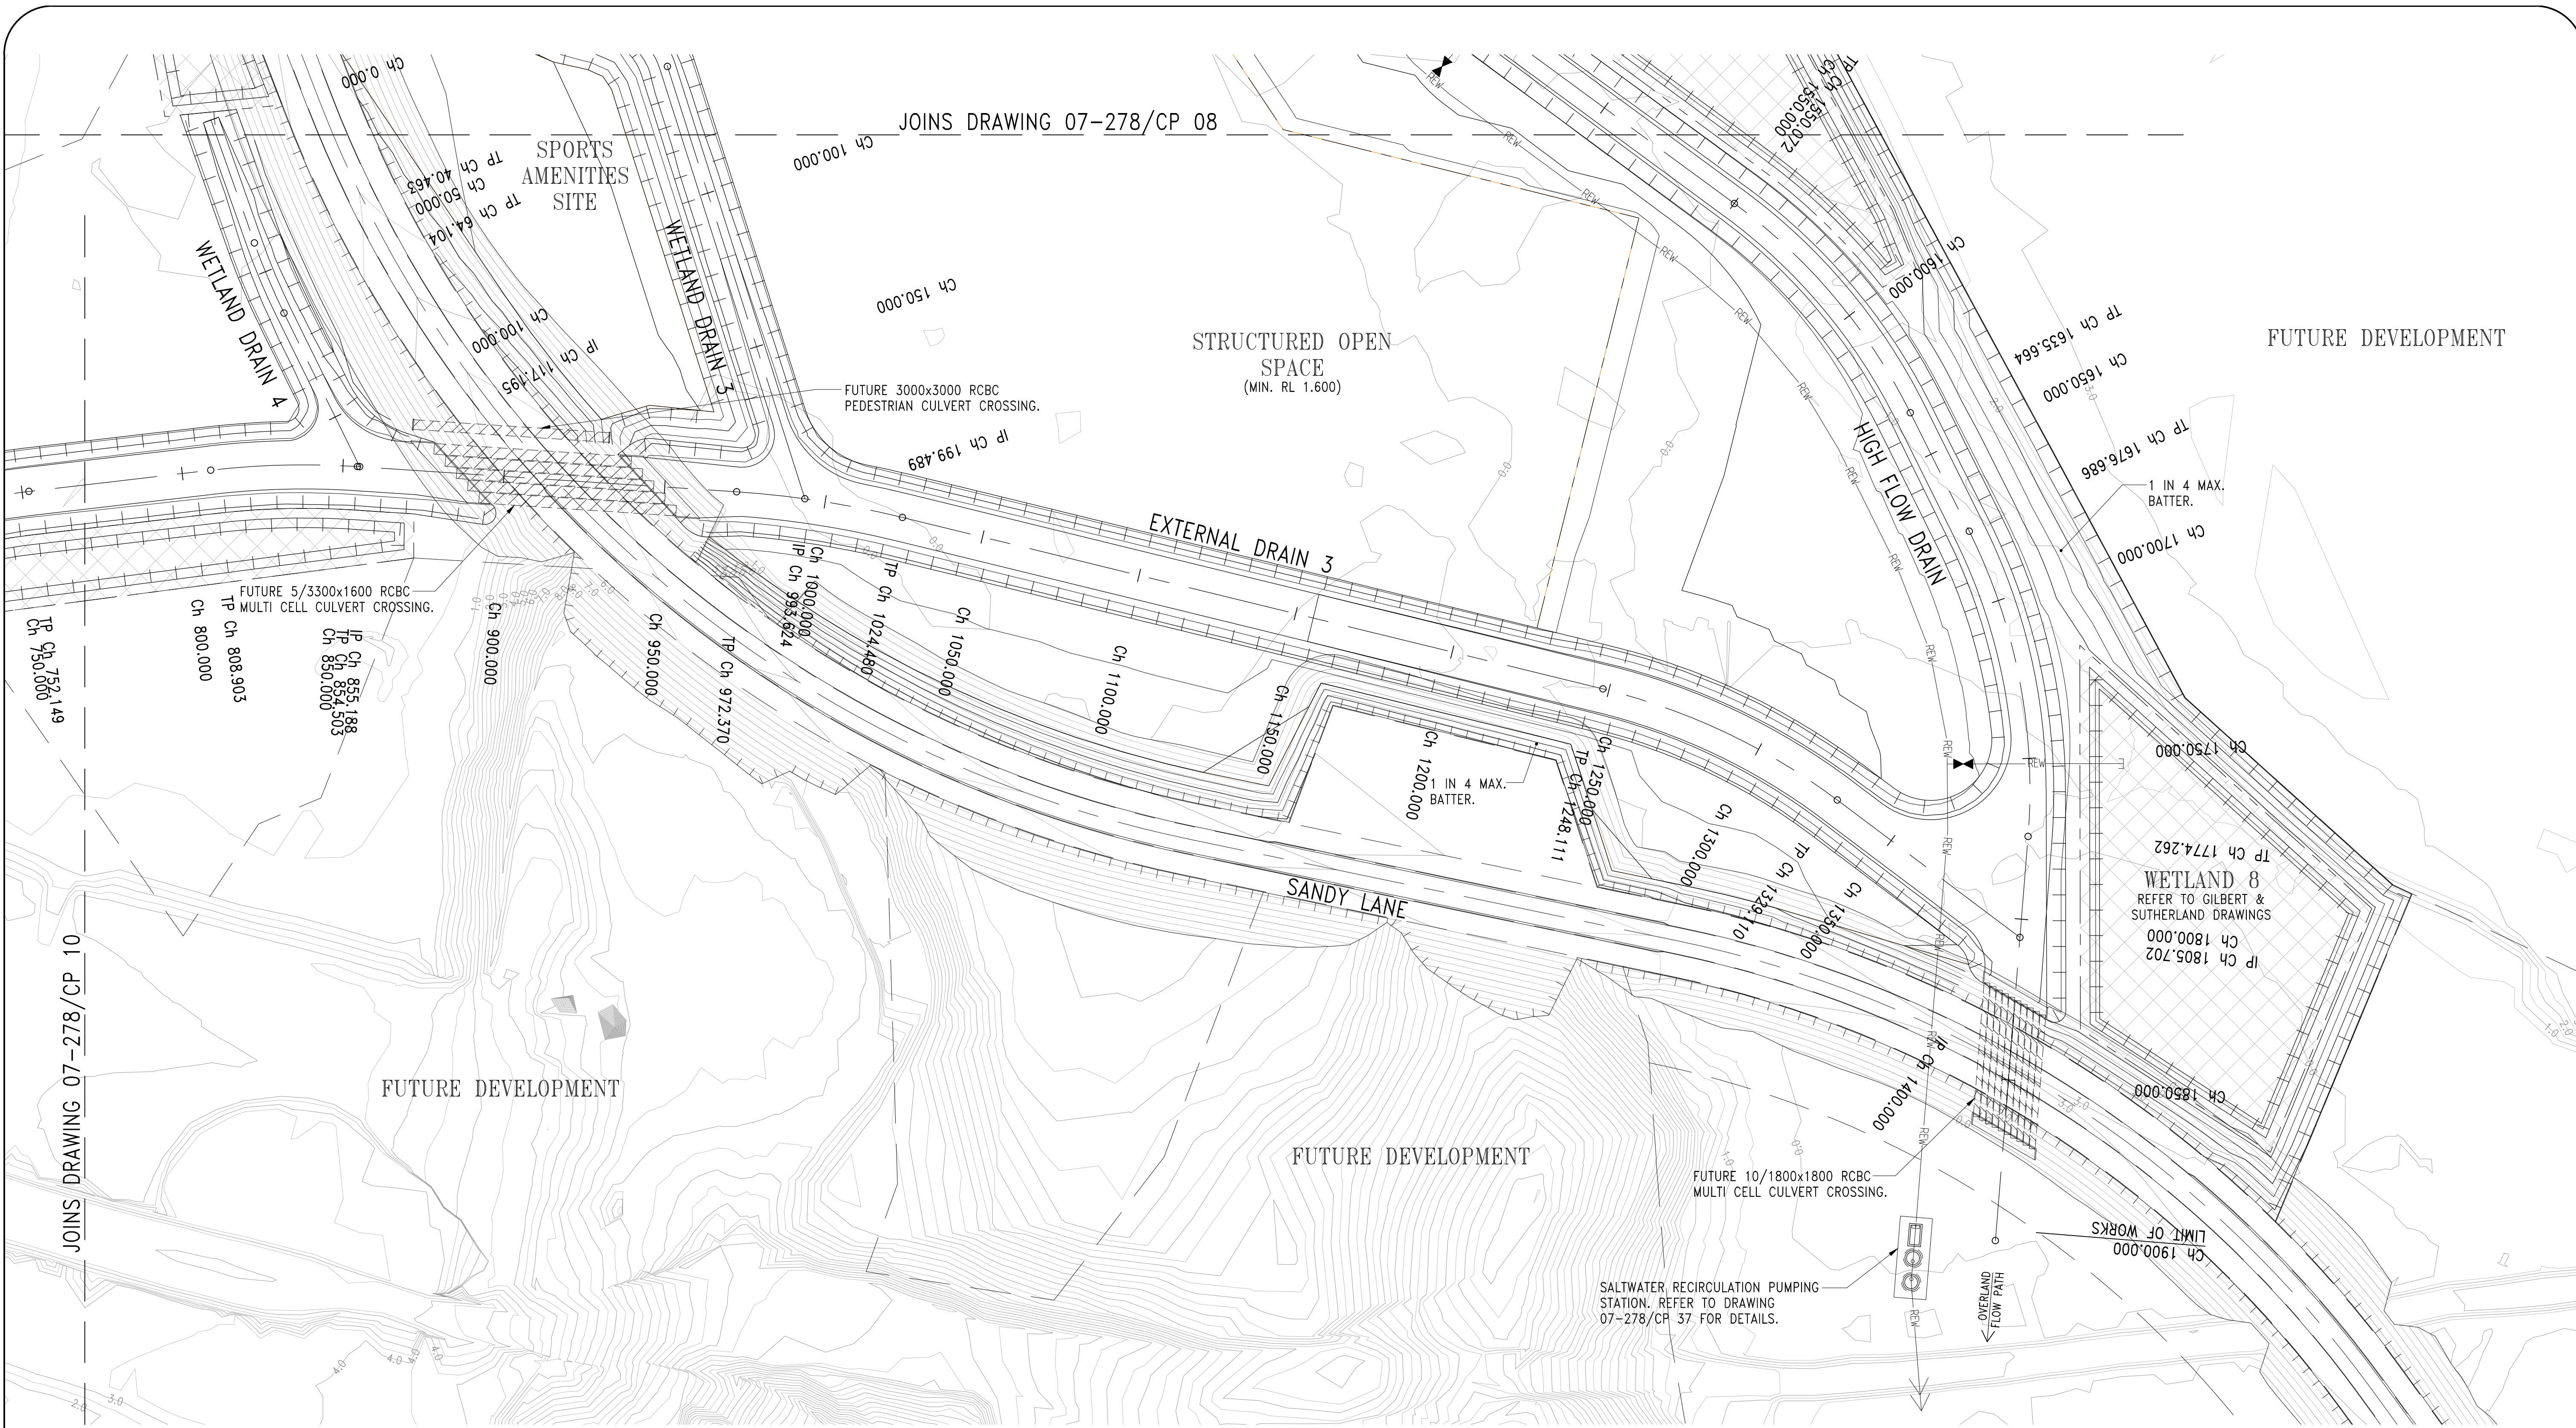

LAYOUT PLAN
SCALE 1:1000

- LEGEND
- 5.0 ———— - EXISTING SURFACE CONTOUR
 - 5.0 ———— - FINISHED SURFACE CONTOUR
 - +——— - TOP OF BATTER LINE
 - +——— - CHANGE IN GRADE LINE
 - +——— - STORMWATER DRAIN LINE
 - +——— - 250Ø SALTWATER RISING MAIN
 - +——— - FUTURE STORMWATER CULVERT

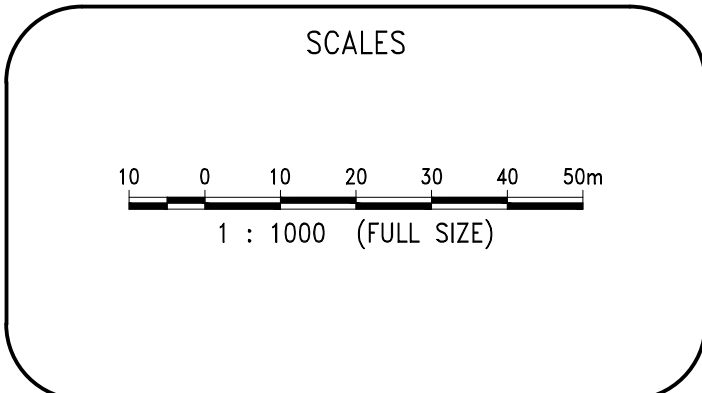

LEDA MANORSTEAD PTY LTD

CENTRAL OPEN SPACE PROJECT APPLICATION
LAYOUT PLAN, EARTHWORKS &
DRAINAGE - SHEET 6 OF 7

07-278 11/2009 SKETCH CP 09 REVISION A

BradLees CONSULTING

QUALITY ASSURED COMPANY
AS/NZS ISO 9001:1994
REG. NO. 233