

DATE	REV	AMENDMENT	BY	CHKD
04.05.09	01	PLANNING APPLICATION ISSUE	TDG	NJM

FRASERS BROADWAY

STAGE 1 - SITE INFRASTRUCTURE



ELECTRICAL SERVICES

DRAWING INDEX

E4000	STAGE 1 - SITE INFRASTRUCTURE ELECTRICAL SERVICES COVER SHEET AND SITE PLAN
E4001	STAGE 1 - SITE INFRASTRUCTURE ELECTRICAL SERVICES DRAWING INDEX AND LEGEND
E4150	STAGE 1 - SITE INFRASTRUCTURE NEW AND EXSITING PUBLIC & PRIVATE SERVICES
E4151	STAGE 1 - SITE INFRASTRUCTURE NEW AND EXISTING ELECTRICAL & COMMUNICATIONS
E4300	STAGE 1 - SITE INFRASTRUCTURE NEW AND EXISTING SERVICES DETAILS, SECTION & NOTES (1 OF 3)
E4301	STAGE 1 - SITE INFRASTRUCTURE NEW AND EXISTING SERVICES DETAILS, SECTION & NOTES (2 OF 3)
E4302	STAGE 1 - SITE INFRASTRUCTURE NEW AND EXISTING SERVICES DETAILS, SECTION & NOTES (3 OF 3)
E4400	STAGE 1 - SITE INFRASTRUCTURE LIGHTING MASTER PLAN

LEGEND

—ELEC—	PROPOSED HIGH & LOW VOLTAGE CONDUIT
—COMMS—	PROPOSED COMMUNICATION CONDUIT
—SL—SL—SL—	PROPOSED STREET LIGHTING CONDUIT
—eE—eE—eE—	EXISTING ELECTRICTY MAINS U/G
—eT—eT—eT—	EXISTING TELSTRA U/G
—P C—P C—P C—	PROPOSED PRIVATE COMMS
EP	ELECTRICAL PIT (5Hx4Wx2D)
EP	ELECTRICAL PIT (600Hx300Wx300D)
CP	COMMS PIT (1.2H x 1.2W x 1.2D)
H1	POLE MOUNTED STREET LUMINAIRE
H1A	POLE MOUNTED STREET LUMINAIER
H2	POLE MOUNTED STREET LUMINAIRE
H3	POLE MOUNTED DIRECTIONAL LUMINAIRE
H4	BOLLARD LIGHT LUMINAIRE
H5	POLE MOUNTED DIRECTIONAL LUMINAIRE
H6	POLE MOUNTED STREET LUMINAIRE
H7	POLE MOUNTED STREET LUMINAIRE
	CAP CONDUIT

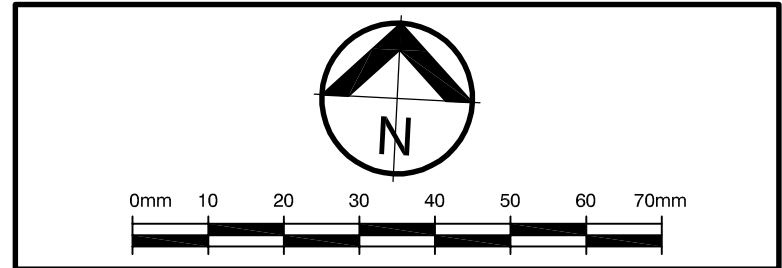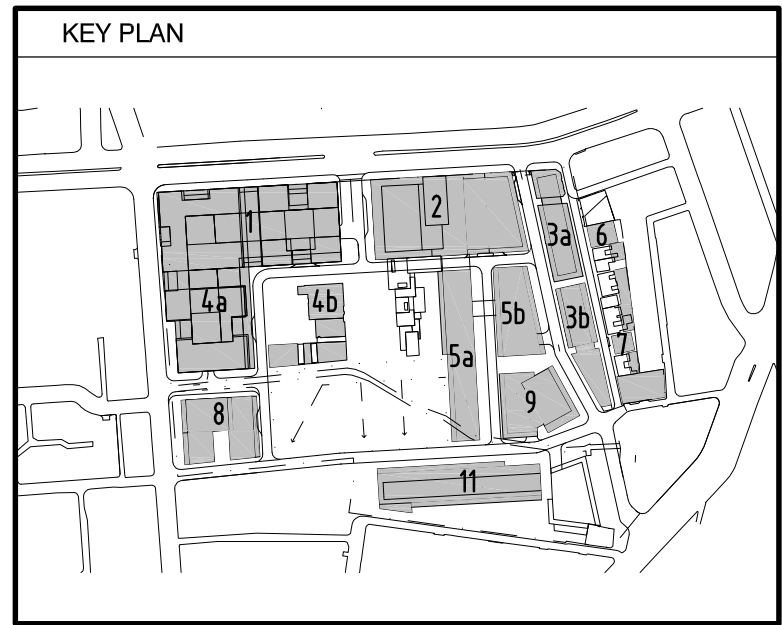

REFERENCE COORDINATION DRAWINGS			
DESCRIPTION	DRAWING NO.	REV	CHKD

Lincolne Scott Consulting Engineers Adelaide, Auckland, Bangkok, Brisbane, Cairns, Canberra, Hemel Hempstead, Melbourne, Perth, San Diego, Singapore, Sydney	Level 1 41 McLaren Street PO Box 6245 North Sydney New South Wales 1585 Australia Telephone 61 2 8867 2869 Facsimile 61 2 8867 4177 sydney@lincolnescott.com
--	---

PROJECT FRASERS BROADWAY 20-102 BROADWAY SYDNEY CLIENT FRASERS BROADWAY

DATE	24.04.09	DRAWN	TDG
SCALE	NTS	CHECKED	NJM
SHEET SIZE	A0	APPROVED	-
CAD FILE P:\SYD080740C\Stage 1\SYD080740C.E4001.dwg			

TITLE		
STAGE 1 - SITE INFRASTRUCTURE ELECTRICAL SERVICES DRAWING INDEX AND LEGEND		
PROJECT NO.	DRAWING NO.	REVISION
SYD 080740C	E4001	01

PRELIMINARY