


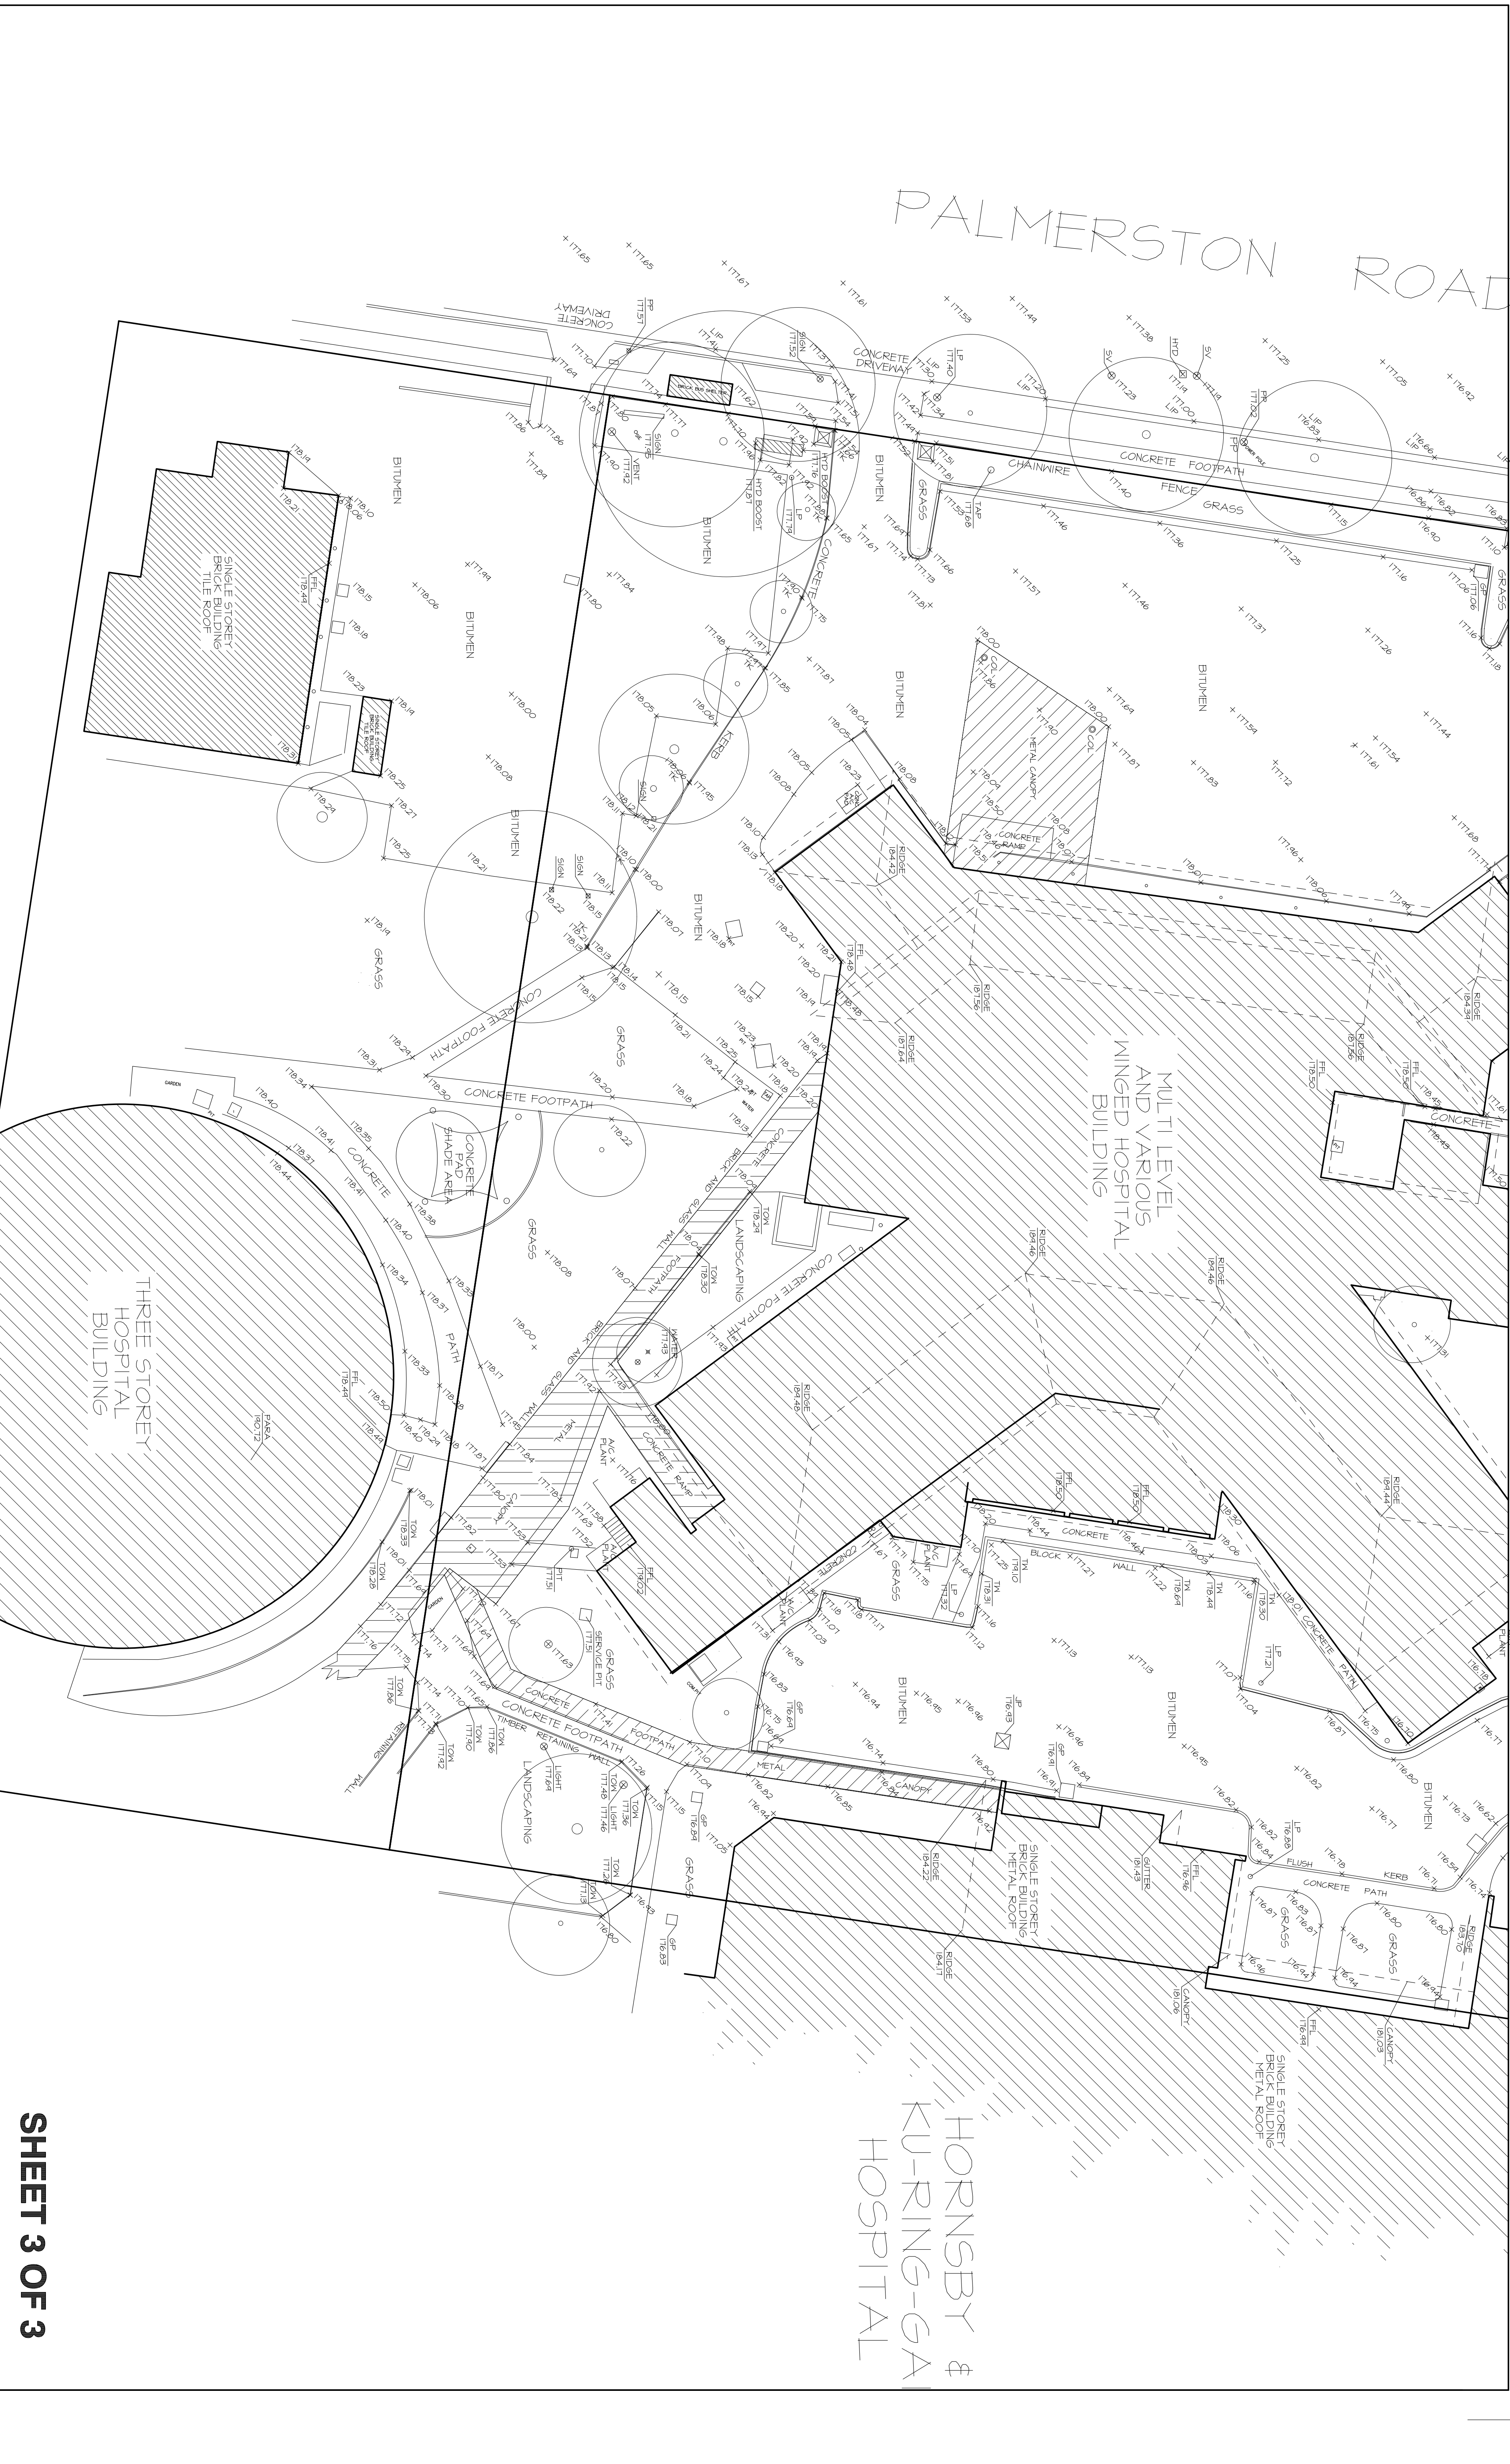

SHEET 3 OF 3

DRAWING STATUS		PROJECT:		CLIENT:		S.P. SITE SETOUT PTY LTD CONSTRUCTION SURVEYING UNIT 36/4 HOYLE AVENUE CASTLE HILL 2154 Mobile: 0411 315 3194 Telephone: (02) 9654 3316 Facsimile: (02) 9654 3318 Email: stephen@spsite.com.au 		SCALE		1:300 (A1)		PLAN: SHOWING RELATIVE HEIGHTS AND FEATURES OVER PART HORNSBY HOSPITAL	
		HORNSBY HOSPITAL CNR LOWE & PALMERSTON ROADS HORNSBY		TSA MANAGEMENT LEVEL 16 207 KENT STREET SYDNEY 2000 PH (02) 9216 1400 (02) 9216 1420				DATE 15/12/2010 DATUM A.H.D					
								CADD FILE REF D18/TSA/HORNSBY					
								DWG No: 605_001.PRO					